

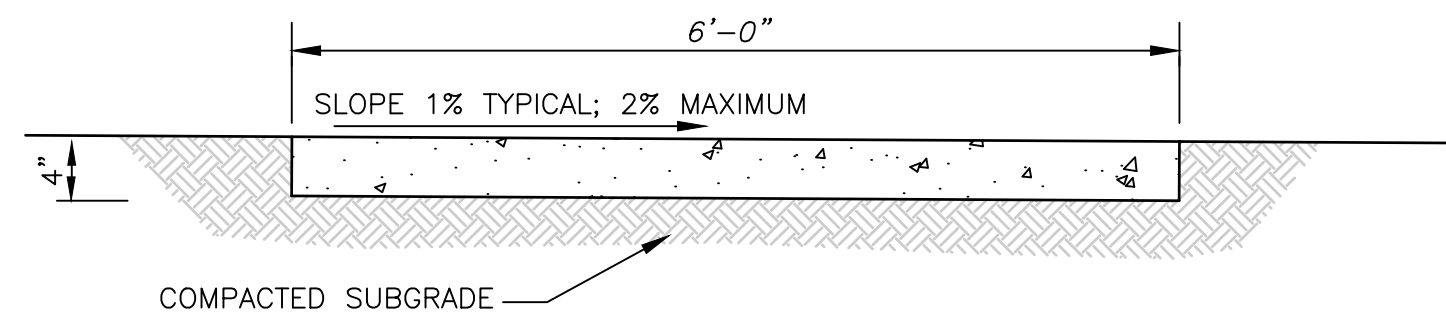
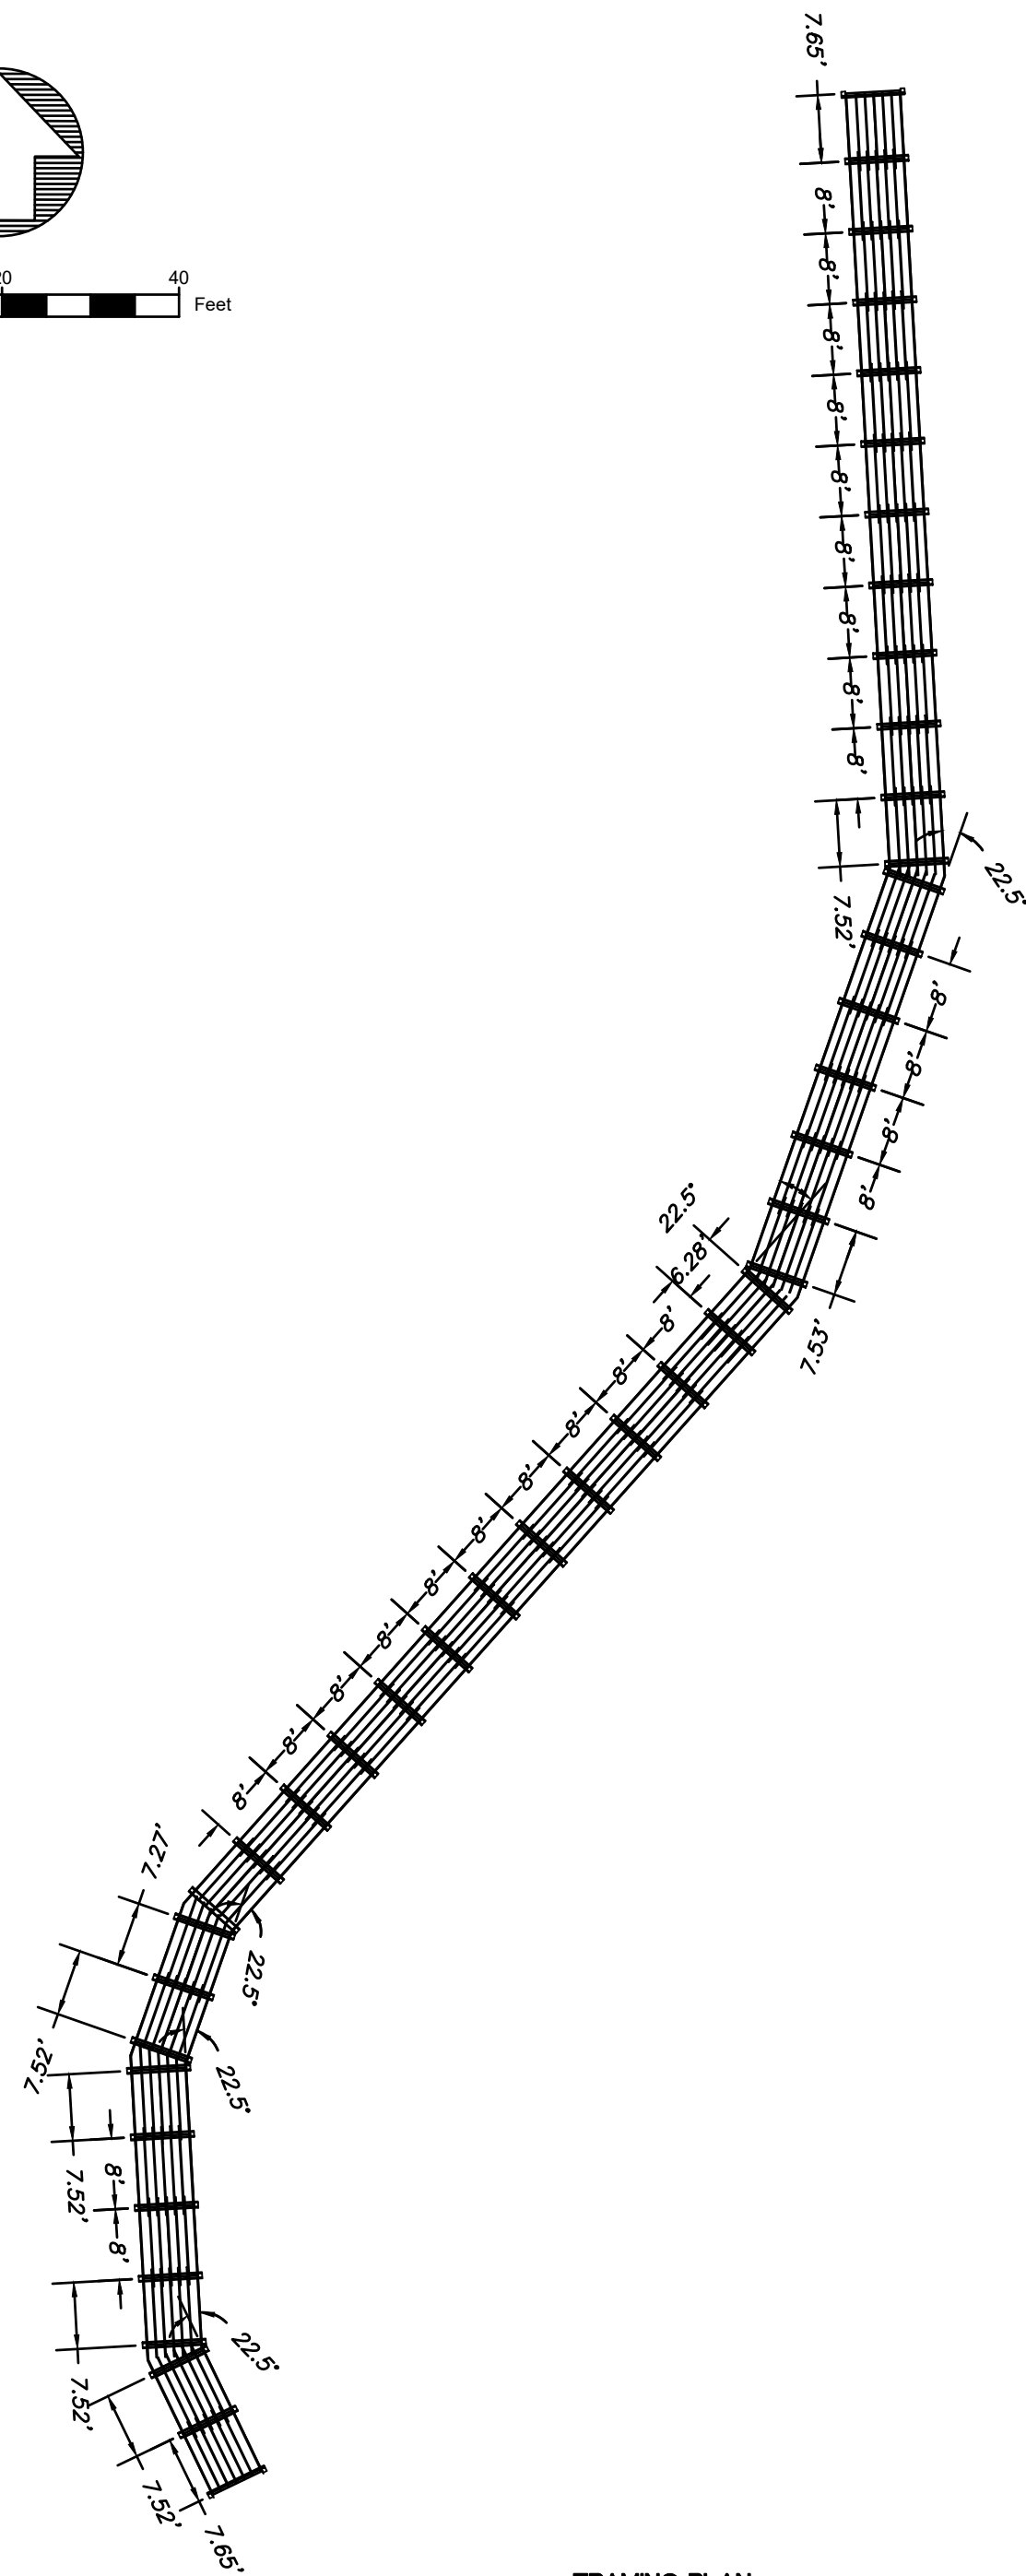
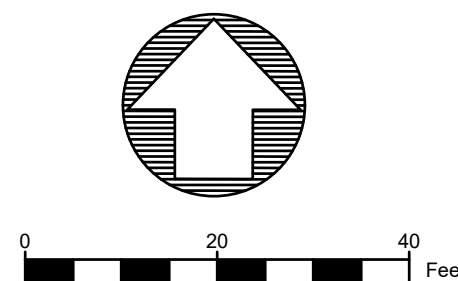


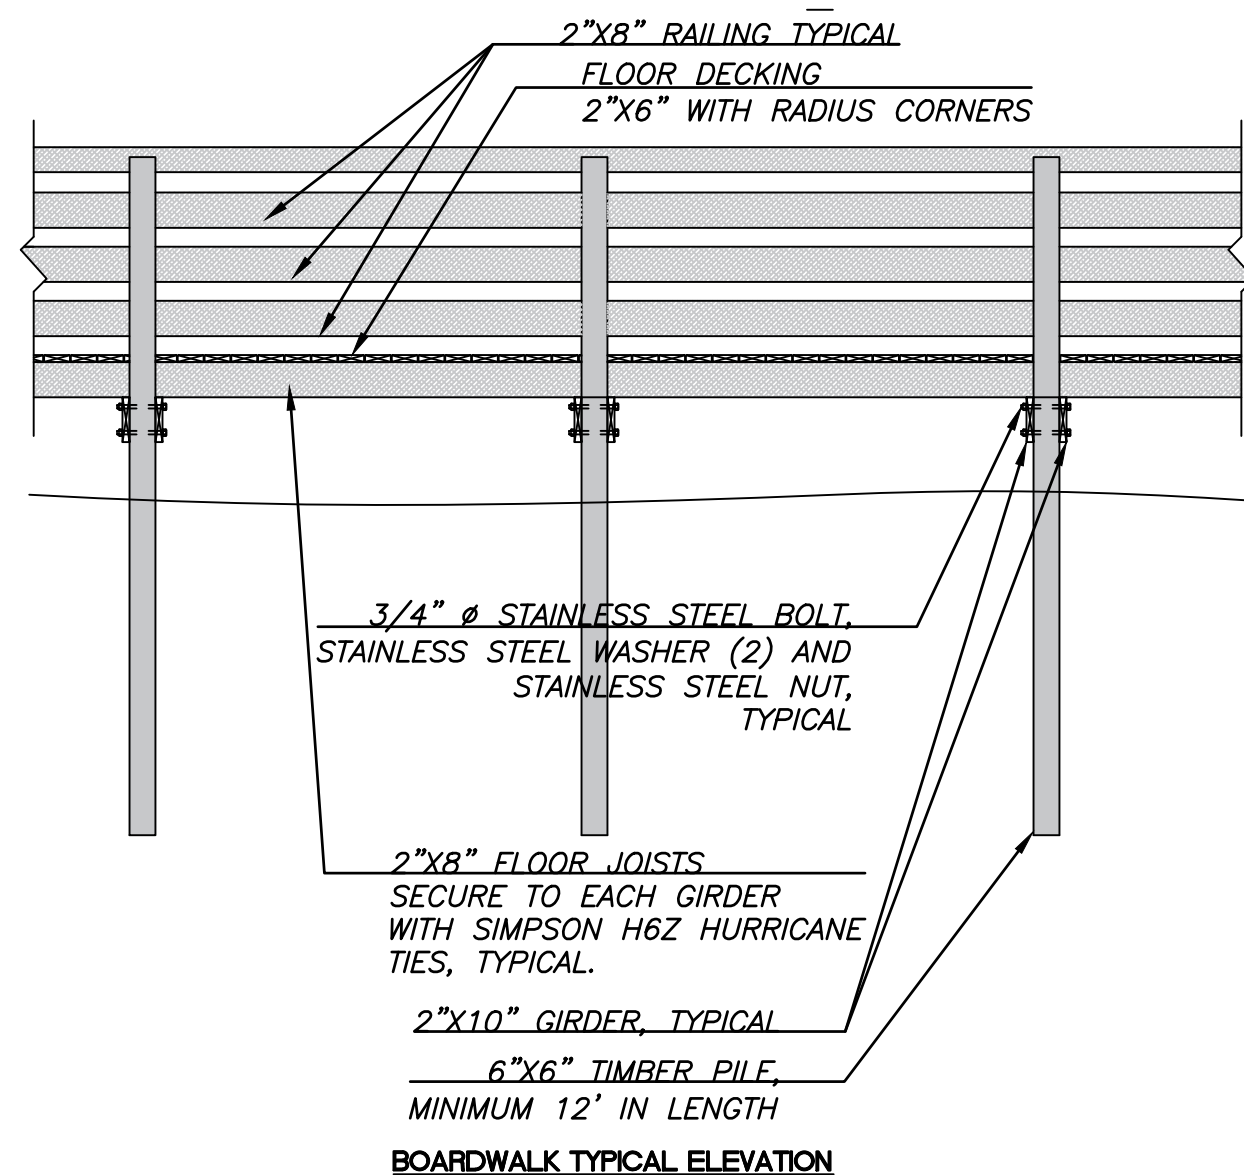


NOTES

1. TOOLED CONTRACTION JOINTS @ 5'-0" C/C, AND 1/2" PREFORMED EXPANSION JOINTS AT 40 FT. INTERVALS AND AT BUILDINGS, STEPS, AND INTERSECTIONS.
2. EXPANSION JOINT MATERIAL SHALL BE PREFORMED AND IN ACCORDANCE W/A.S.T.M. D-175
3. ALL EDGES SHALL BE TOOLED USING 1/8" RADIUS.

CONCRETE WALKWAY SECTION
NOT TO SCALE

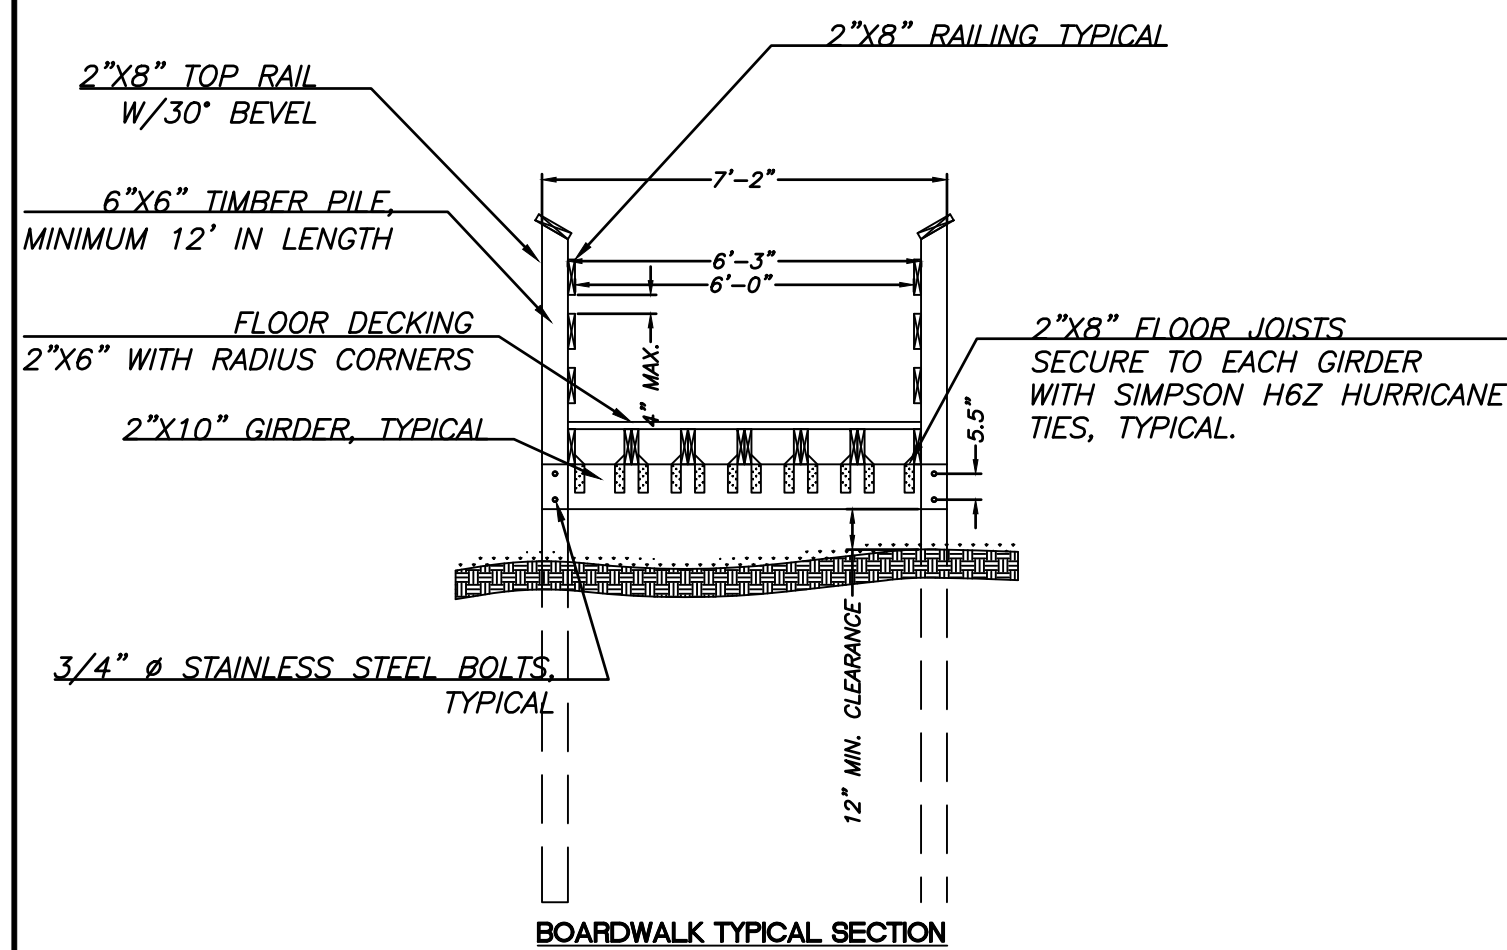


FRAMING PLAN

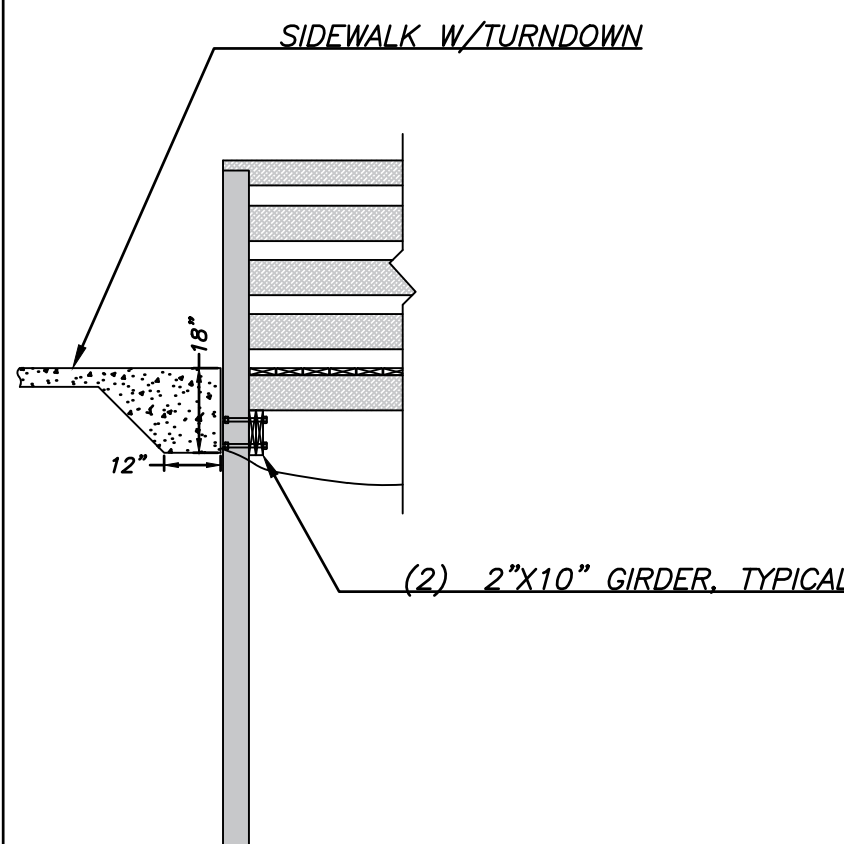

BOARDWALK TO SIDEWALK TRANSITION DETAIL

- NOTES:**
1. ATTACH 2"x6" DECKING TO EACH JOIST WITH (3) #10 3-1/2" LONG S.S. DECK SCREWS. PLACE BOARD CUPPING DOWN.
 2. ATTACH 2"x8" RAILING AND 2"x10" TOP RAIL WITH WITH (4) #10 3-1/2" LONG S.S. DECK SCREWS.
 3. WOOD CONSTRUCTION SHALL COMPLY WITH THE REQUIREMENTS OF THE INTERNATIONAL BUILDING CODE AND THE AMERICAN WOOD COUNCIL.
 4. WOOD FRAMING MEMBERS SHALL BE #2 GRADED SOUTHERN PINE.
 5. WOOD PRESERVATION REQUIREMENTS:
 - 5.1 DECKING AND RAILING PER AWPA UC4A
 - 5.2 GIRDERS AND JOISTS PER AWPA UC4B
 - 5.3 PILING PER AWPA UC4C
 6. ALL FASTENERS AND OTHER METAL PRODUCTS USED SHALL BE HOT DIP GALVANIZED OR STAINLESS STEEL.
 7. ALL CONCRETE SHALL HAVE MINIMUM 28 DAY COMPRESSIVE STRENGTH OF 3500 PSI.

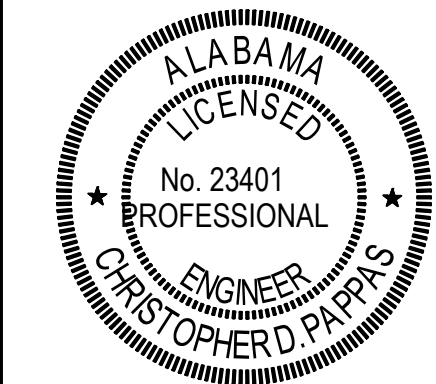

DRAWING INVALID WITHOUT SEAL

CITY OF ORANGE BEACH
COMMUNITY DEVELOPMENT

4101 ORANGE BEACH BLVD
POST OFFICE BOX 2432
ORANGE BEACH, ALABAMA 36561
PHONE (251) 981-2610 EMAIL: cpappas@orangebeachal.gov
© NO PART OF THIS DRAWING MAY BE REPRODUCED, COPIED,
DIGITIZED, FAXED, SCANNED OR MODIFIED WITHOUT THE EXPRESS
WRITTEN CONSENT OF THE CITY OF ORANGE BEACH, ENGINEERING DEPT.

[illegible]

CITY OF ORANGE BEACH

CONTORNO PARK TRAILS PROJECT PHASE ONE

DRAWING TO SITE PLAN, NOTES AND DETAILS

CADD FILE:

SCALE: VARIES, AS SHOWN

DATE: NOVEMBER 2025

PROJECT NO.	4.002
-------------	-------

SHEET 01 OF 01

DWG. NO.:

4.002-01