

DEMOLITION PLAN LEGEND	
<u>SYMBOL</u>	<u>DESCRIPTION</u>
	EXISTING TO REMAIN
	EXISTING TO BE REMOVED
	SPECIFIC DEMOLITION NOTE

SITE OF WORK EXAMINATION

THESE DRAWINGS WERE COMPILED BY THE ARCHITECT FROM THE OWNER'S RECORD DRAWINGS AND FROM ON-SITE OBSERVATIONS TO INDICATE THE BUILDING ARRANGEMENT.

ALL CONTRACTORS SUBMITTING PROPOSALS FOR THIS WORK SHALL FIRST EXAMINE THE PREMISES AND ALL CONDITIONS THEREIN. ALL PROPOSALS SHALL TAKE INTO CONSIDERATION ALL SUCH CONDITIONS AS MAY AFFECT THE WORK UNDER THIS CONTRACT.

DRAWINGS ARE DIMENSIONED FOR BIDDING PURPOSES ONLY. CONTRACTORS SHALL MEASURE ALL EXISTING WORK AT THE PREMISES AND VERIFY ALL DIMENSIONS NEEDED TO PROPERLY INTERFACE IMPROVEMENTS WITH ALL EXISTING ELEMENTS WHICH ARE TO REMAIN.

1. GENERAL : WHERE ITEMS ARE CALLED TO BE REMOVED, REMOVE ITEM COMPLETELY INCLUDING ALL BRACKETS, ANCHORS, BOLTS, SUPPORTS, ETC. IF ITEM IS DESIGNATED TO BE TURNED OVER TO THE OWNER STORE ON SITE WHERE DESIGNATED BY OWNER.
2. TILE FLOORS: WHERE INDICATED, REMOVE QUARRY TILE FLOOR, BASE, AND RELATED SETTING BED. WHERE BASE IS REMOVED REMOVE ALL ADHESIVE, GROUT, ETC AS REQUIRED TO INSTALL NEW BASE.
3. CEILINGS: WHERE CEILING IS CALLED TO BE REMOVED, REMOVE ALL CEILING MATERIAL, SUSPENSION SYSTEM INCLUDING HANGERS, SUPPORTS, AND RELATED WALL TRIM.
REFER TO ELECTRICAL AND MECHANICAL DRAWINGS FOR RELATED DEMOLITION.
4. DOORS: WHERE CALLED TO BE REMOVED, REMOVE DOOR, HARDWARE, THRESHOLDS, WEATHER STRIPPING, ETC.
5. WALL MOUNTED ITEMS: REMOVE ALL WALL MOUNTED ITEMS INCLUDING ALL HANGERS AND ATTACHMENTS.
6. ELECTRICAL: SEE ELECTRICAL FOR REMOVAL OF ALL ABANDONED WIRING AND ELECTRICAL ITEMS NO LONGER IN USE.
7. MECHANICAL: SEE MECHANICAL FOR DEMOLITION OF PLUMBING AND HVAC EQUIPMENT.
8. EXISTING FLOOR SLAB: IN AREAS 107,108,108A,109, 110, 111, AND 112, IT WILL BE THE CONTRACTORS OPTION TO CUT THE EXISTING SLAB AS REQUIRED TO FACILITATE NEW WORK OR TO CUT ALONG THE INSIDE OF THE EXTERIOR WALL AND REMOVE THE SLAB COMPLETELY AND REPLACE WITH NEW CONCRETE SLAB, VAPOR BARRIER AND POROUS FILL.

SHEET TITLE : DEMOLITION PLAN

MCKEE JOB #: 20.119

DRAWN BY : R

DATE: 10/10/25

REVISÉD DATE:

REVISÉD DATE:

REVISÉD DATE:

SHEET NO.: **A1.0**

Goshen High School Arts Center Renovation

Goshen High School

FOR THE
Pike County Board of Education

Troy, ALABAMA

McKEE and ASSOCIATES
ARCHITECTURE and INTERIOR DESIGN

631 SOUTH HULL STREET MONTGOMERY, ALABAMA 36104 (334) 834-9933





- ① SEE STRUCTURAL FOR REQUIREMENTS FOR CUTTING NEW OPENINGS IN EXISTING MASONRY WALLS.
- ② DRYWALL FURRING FOR HVAC DUCT. COORDINATE DEPTH OF FURRING WITH HVAC TO PROVIDE THE LEASE DEPTH TO FURRING CONDITION WILL ALLOW.
- ③ EXISTING FRAME TO REMAIN, SAND AND OR GRIND AS REQUIRED AS REQUIRED TO PREPARE EXISTING FRAME TO RECEIVE NEW PAINT FINISH.

STOREFRONT ENTRANCES AND WINDOWS

SCALE: 1/4" = 1'-0"

<CT> <CA> <IG> AT EXTERIOR

DOOR FRAME TYPES

SCALE: 1/4" = 1'-0"

<CT> <IG> AT EXTERIOR

GLAZING SCHEDULE

SYMBOL	DESCRIPTION
<CT>	CLEAR TEMPERED
<CA>	CLEAR ANNEALED
<IG>	INSULATING GLASS
<TT>	TINTED TEMPERED
<FG>	FIRE GLASS

FLOOR PLAN LEGEND

SYMBOL	DESCRIPTION
	SCHEDULED DOOR AND FRAME
	SCHEDULED WINDOW UNIT
	CORRIDOR
	SECTION / DETAIL SYMBOL
	BUILDING SECTION SYMBOL
	INTERIOR ELEVATION SYMBOL
	WALL PARTITION TYPES
	NEW DOOR OPENING IN EXISTING WALL: SEE STRUCTURAL ENGINEER FOR CUTTING NEW OPENING IN EXISTING MASONRY WALL AND REBUILDING OF EXISTING WALL
	METAL STUD PARTITION: SEE PLAN FOR STUD THICKNESS
	ELECTRIC WATER COOLER (SEE DETAIL A6.1)
	FIRE EXTINGUISHER CABINET (SEE DETAIL A6.1)
	PREFINISHED METAL DOWNSPOUT TO DRAIN
	EXISTING METAL DOWNSPOUT TO DRAIN
	PREFINISHED METAL DOWNSPOUT TO SPLASHBLOCK
	4x6 TACK BOARD
	MARKER BOARD
	PACKAGE UNIT (SEE MECHANICAL)
	CONDENSING UNIT (SEE MECHANICAL)
	CONCRETE EQUIPMENT PAD (SEE DETAIL A6.1)
	WALL CONTROL JOINTS
	SPECIFYING NOTE

DOOR SCHEDULE													
DOOR #	WIDTH	HEIGHT	THICKNESS	MATERIALS	DOOR TYPE	DOOR FINISH	FRAME TYPE	FRAME FINISH	LABEL	DETAILS		SIGNAGE	REMARKS
										HEAD	JAMB		
100	PR 3'-0"	7'-0"	1 3/4"	FLUSH WOOD SOLID CORE	D	STAIN	EXISTING	PAINT	90 min	EXISTING	EXISTING	—	* EXISTING HOLLOW METAL FRAME DOES NOT INDICATE A RATIO
100A	PR3'-0"	7'-0"	1 3/4"	FLUSH WOOD SOLID CORE	D	STAIN	HM1	PAINT	—	7/8x10,1slm	8x10,1SBM	—	
100B	3'-0"	7'-0"	1 3/4"	FLUSH WOOD SOLID CORE	D	STAIN	HM1	PAINT	—	7/8x10,1slm	8x10,1SBM	—	
101	3'-0"	7'-0"	1 3/4"	FLUSH WOOD SOLID CORE	D	STAIN	HM1	PAINT	—	7/8x10,1slm	8x10,1SBM	—	
101A	3'-0"	7'-0"	1 3/4"	FLUSH WOOD SOLID CORE	D	STAIN	HM1	PAINT	—	7/8x10,1slm	8x10,1SBM	—	
101B	PR3'-0"	7'-0"	1 3/4"	FLUSH WOOD SOLID CORE	C	STAIN	HM1	PAINT	—	7/8x10,1slm	8x10,1SBM	—	
102	PR3'-0/2'-0"	7'-0"	1 3/4"	HOLLOW METAL	C	STAIN	HM1	PAINT	—	7/8x10,1slm	8x10,1SBM	—	*2'-0" LEAF TO BE INACTIVE
102A	PR3'-0"	7'-0"	1 3/4"	HOLLOW METAL	F	PAINT	HM 1	PAINT	—	13x10,1SBM	13x10,1	—	
103	3'-0"	7'-0"	1 3/4"	FLUSH WOOD SOLID CORE	F	STAIN	HM 1	PAINT	—	12x10,1slm	12x10,1	—	
104	PR3'-0"	7'-0"	1 3/4"	HOLLOW METAL	C	PAINT	HM1	PAINT	—	8x10,1slm	8x10,1	—	
105	PR3'-0"	7'-0"	1 3/4"	HOLLOW METAL	A	PAINT	EXISTING	PAINT	90 min	EXISTING	EXISTING	—	*MAGNETIC HOLD OPEN * EXISTING HOLLOW METAL FRAME DOES NOT INDICATE A RATIO
106	3'-0"	7'-0"	1 3/4"	FLUSH WOOD SOLID CORE	C	STAIN	EXISTING	PAINT	90 min	EXISTING	EXISTING	—	
106A	3'-0"	3'-0"	—	ROLL-UP COUNTER	G	FACTORY	FACTORY	FACTORY	90 min			—	
106B	4'-0"	3'-0"	—	ROLL-UP COUNTER	G	FACTORY	FACTORY	FACTORY	90 min			—	
106C	3'-0"	7'-0"	1 3/4"	FLUSH WOOD SOLID CORE	C	STAIN	EXISTING	PAINT	—	EXISTING	EXISTING	—	
107	3'-0"	7'-0"	1 3/4"	FLUSH WOOD SOLID CORE	D	STAIN	HM1	PAINT	90 min	7/8x10,1slm	8x10,1SBM	—	
108	3'-0"	7'-0"	1 3/4"	FLUSH WOOD SOLID CORE	D	STAIN	HM1	PAINT	—	7/8x10,1slm	8x10,1SBM	—	
108A	3'-0"	7'-0"	1 3/4"	FLUSH WOOD SOLID CORE	E	STAIN	HM1	PAINT	—	7/8x10,1slm	8x10,1SBM	—	
109	3'-0"	7'-0"	1 3/4"	FLUSH WOOD SOLID CORE	D	STAIN	HM1	PAINT	—	7/8x10,1slm	8x10,1SBM	—	
110	3'-0"	7'-0"	1 3/4"	FLUSH WOOD SOLID CORE	D	STAIN	HM1	PAINT	90 min	EXISTING	EXISTING	—	
111	3'-0"	7'-0"	1 3/4"	FLUSH WOOD SOLID CORE	D	STAIN	HM1	PAINT	—	7/8x10,1slm	8x10,1SBM	—	
112	3'-0"	7'-0"	1 3/4"	FLUSH WOOD SOLID CORE	D	STAIN	HM1	PAINT	—	7/8x10,1slm	8x10,1SBM	—	
113A	PR3'-0"	7'-0"	—	STORE FRONT	—	FACTORY	FACTORY	FACTORY	—	9x10,1	10x10,1	—	
113B	PR3'-0"	7'-0"	—	STORE FRONT	—	FACTORY	FACTORY	FACTORY	—	9x10,1	10x10,1	—	

ROOM FINISH SCHEDULE													
NO WORK REQUIRED GBP • GYPSUM BOARD • PAINT GB • GYPSUM BOARD • NO PAINT MBGP • MOISTURE RESISTANT GYPSUM BOARD • PAINT MGB • MOISTURE RESISTANT GYPSUM BOARD • NO PAINT BGP • IMPACT RESISTANT GYPSUM BOARD • PAINT B • IMPACT RESISTANT GYPSUM BOARD • NO PAINT		CMUP • CONCRETE MASONRY UNIT • PAINT CMU • CONCRETE MASONRY UNIT • NO PAINT CMUR • CONCRETE MASONRY UNIT • EPOXY PAINT COATING MWUP • INTERIOR METAL WALL PANELS PWP • PLASTIC LAMINATE WALL PANELS CT • CERAMIC TILE PT • PORCELAIN TILE				TFC TERRAZZO RC • SEALED CONCRETE RFT • RUBBER FLOOR TILES RSP • ROLL RUBBER SPORTS FLOORING VCT • VINYL COMPOSITION TILE WGF • WOOD GYMNASIUM FLOORING C • CARPET				C TILE CARPET TILE WP • WOOD VENEER PANEL PWP • POLYWOOD FLOORING		PF • POLYMER FLOORING RB • RUBBER BASE W • WOOD BASE VCB • VENTILATED COVE BASE SP • STONE FRONT FGL • FINE RATED GLASS	
ROOM #	ROOM NAME	FLOOR	BASE	WALLS				CEILING		WAINS.	HEIGHT	REMARKS	
				NORTH	SOUTH	EAST	WEST	TYPE	HEIGHT				
100	MULTI-PURPOSE	LVT	RB	CMUP	CMUP	CMUP	CMUP	SEE RCP PLAN		--	--		
101	STAGE	PW	RB	CMUP	CMUP	CMUP	CMUP	SEE RCP PLAN		--	--		
102	BAND ROOM	LVT	RB	CMUP	CMUP	CMUP	CMUP	SEE RCP PLAN		--	--		
103	OFFICE	LVT	RB	GBP	GBP	GBP	GBP	SEE RCP PLAN		--	--		
104	STORAGE	LVT	RB	CMUP	CMUP	CMUP	CMUP	SEE RCP PLAN		--	--		
105	CORRIDOR	LVT	RB	CMUP	CMUP	CMUP/GBP	CMUP	SEE RCP PLAN		--	--		
106	HALL	LVT	RB	CMUP	CMUP	CMUP	CMUP	SEE RCP PLAN		--	--		
106A	CONCESSIONS	LVT	RB	CMUP	CMUP	CMUP	CMUP	SEE RCP PLAN		--	--		
107	VESTIBULE	LVT	RB	CMUP	CMUP	CMUP	CMUP	SEE RCP PLAN		--	--		
108	JANITOR	LVT	RB	CMUP	CMUP	CMUP	CMUP	SEE RCP PLAN		--	--		
108A	ELECTRICAL	SC	RB	CMUP	CMUP	CMUP	CMUP	SEE RCP PLAN		--	--		
109	MEN	PT	PT	CMUP	CMUP	CMUP	CMUP	SEE RCP PLAN		--	--		
110	VESTIBULE	LVT	RB	CMUP	CMUP	CMUP	CMUP	SEE RCP PLAN		--	--		
111	STORAGE	LVT	RB	CMUP	CMUP	CMUP	CMUP	SEE RCP PLAN		--	--		
112	WOMEN	PT	RB	CMUP	CMUP	CMUP	CMUP	SEE RCP PLAN		--	--		
113	ENTRANCE	PT	RB	CMUP	CMUP	CMUP	CMUP	SEE RCP PLAN		--	--		

[illegible]

Goshen High School

FOR THE
Pike County Board of Education

Troy, ALABAMA

McKEE and ASSOCIATES
ARCHITECTURE and INTERIOR DESIGN

631 SOUTH HULL STREET MONTGOMERY, ALABAMA 36104 (204) 834-9933



SHEET TITLE : FLOOR PLAN, SCHEDULES
AND LEGENDS

MCKEE JOB #: 20.119

DRAWN BY : RT

DATE: 10/10/25


REVISÉ DATE:

REVISÉ DATE:


REVISÉD DATE:

SHEET NO.: **A1.1**


D:\Documents\2025\2 Goshen High School 20-119\Cad File\Owner Comment USE THIS ONE 9.6.25.dwg
Tuesday, October 14, 2025 2:29:15 PM

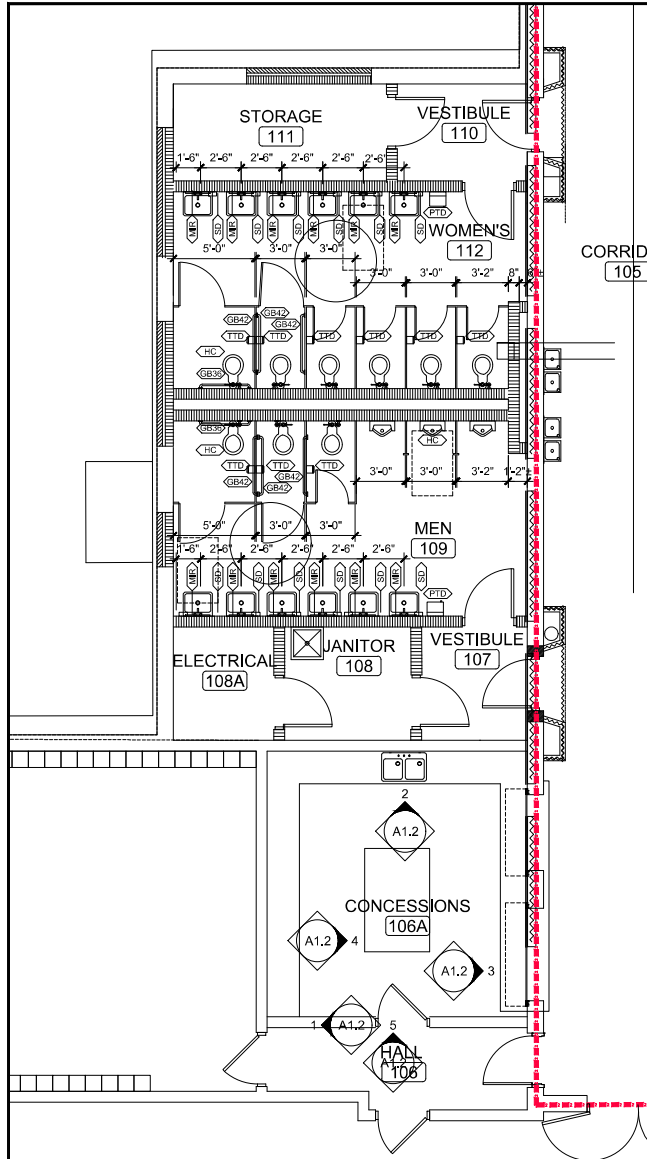


LARGE SCALE PLAN
SCALE: 1/4" = 1'-0"

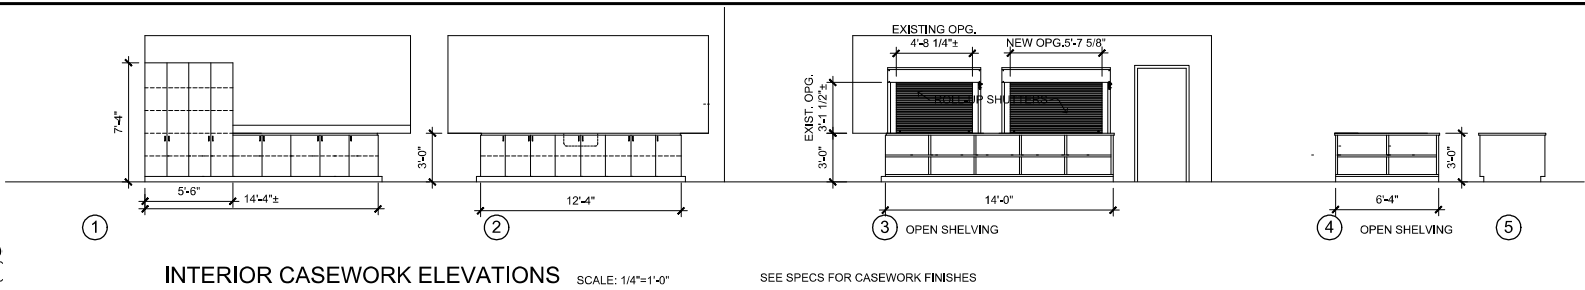

INTERIOR CASEWORK ELEVATIONS
SCALE: 1/4" = 1'-0"

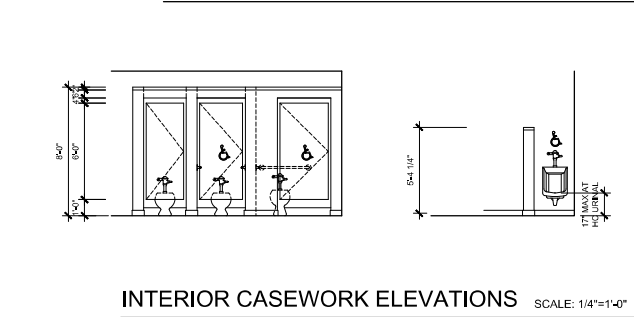

INTERIOR CASEWORK ELEVATIONS
SCALE: 1/4" = 1'-0"

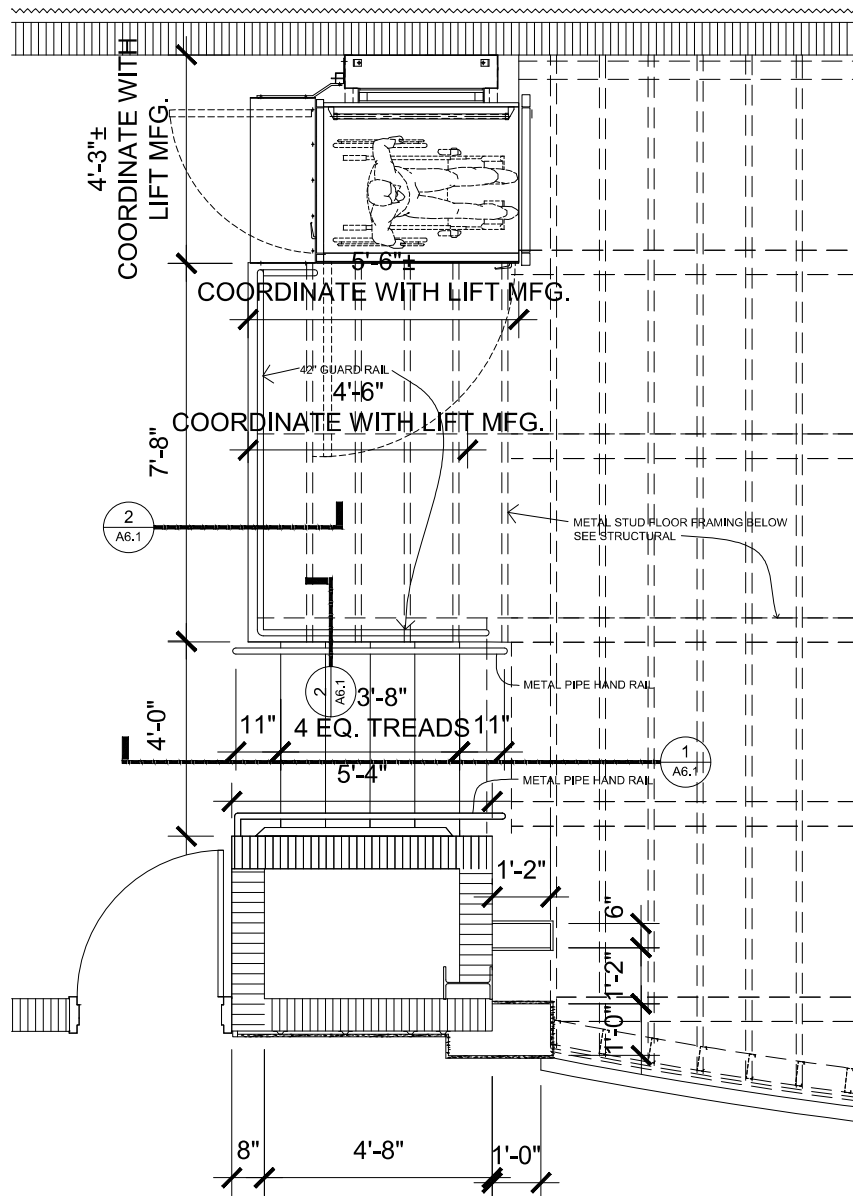

1 PLAN DETAIL
SCALE: 3/4" = 1'-0"

Goshen High School Arts Center Renovation

TO
Goshen High School

FOR THE
Pike County Board of Education

Troy, ALABAMA

McKEE and ASSOCIATES

ARCHITECTURE and INTERIOR DESIGN

631 SOUTH HULL STREET MONTGOMERY, ALABAMA 36104 (334) 834-9933



SHEET TITLE : LARGE SCALE PLANS

McKEE JOB # : 20.119

DRAWN BY : RT

DATE : 10/10/25


REVISED DATE :

REVISED DATE :

REVISED DATE :

SHEET NO. : A1.2

D:\Documents\2025\2 Goshen High School 20-119\Cad File\Owner Comment USE THIS ONE 9.6.25.dwg
Tuesday, October 14, 2025 2:29:16 PM

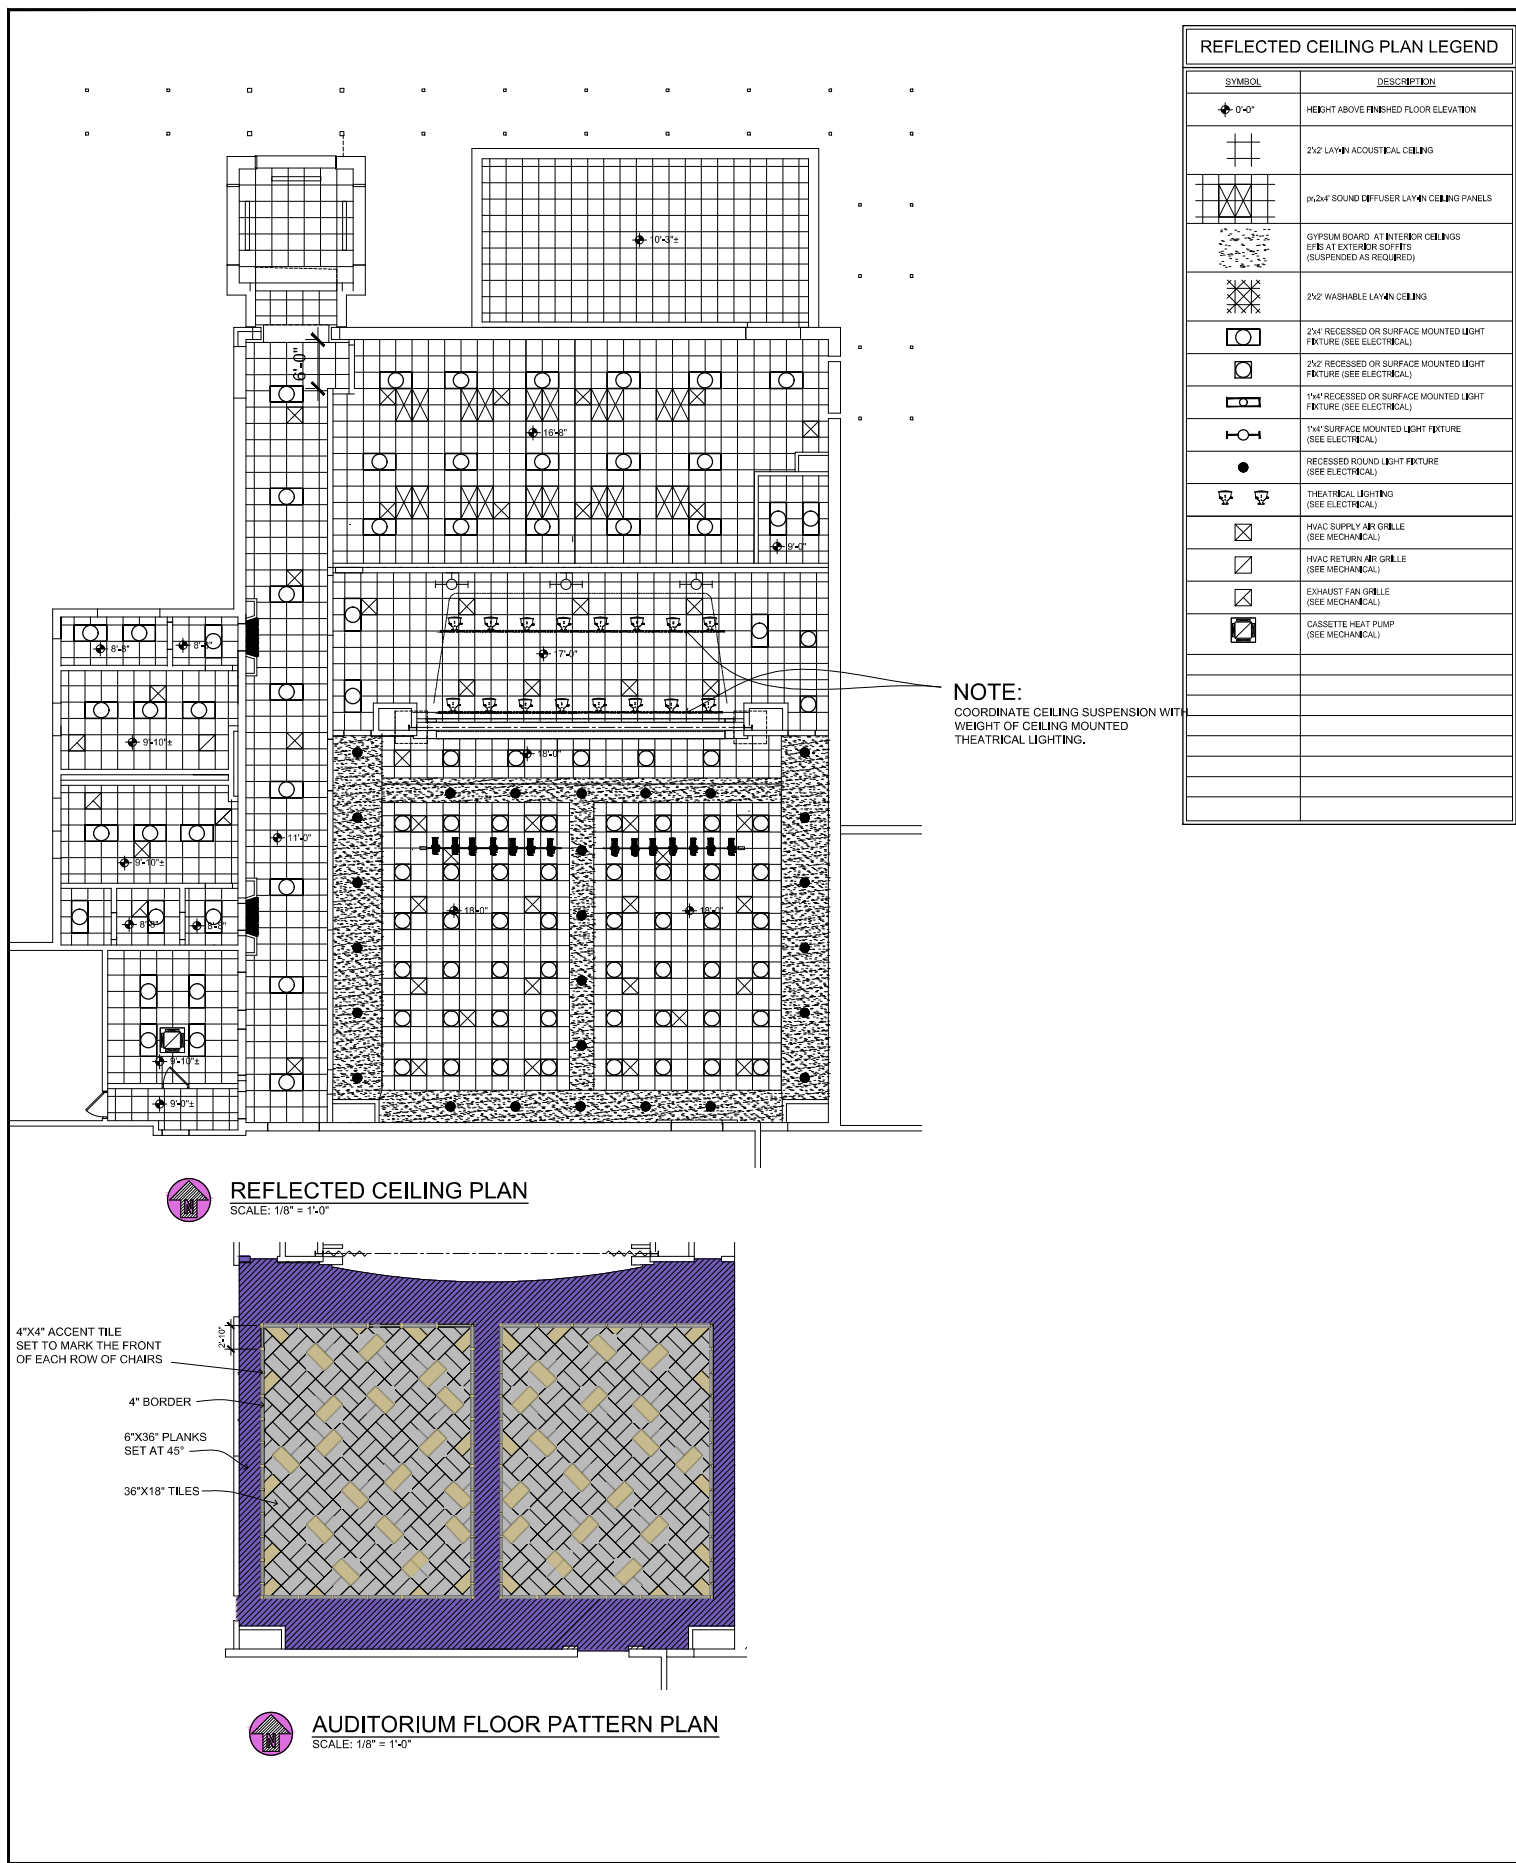

Goshen High School Arts Center Renovation

TO

Goshen High School

FOR THE

Pike County Board of Education

Troy, ALABAMA

McKEE and ASSOCIATES

ARCHITECTURE and INTERIOR DESIGN

631 SOUTH HULL STREET MONTGOMERY, ALABAMA 36104 (334) 834-9933

STATE OF ALABAMA

WALTER J. McKEE, JR.

NO. 1082

MONTGOMERY, ALA.

REGISTERED

SHEET TITLE : REFLECTED CEILING PLAN

McKEE JOB # : 20.119

DRAWN BY : RT

DATE: 10/10/25


REVISED DATE:

REVISED DATE:

REVISED DATE:

SHEET NO. : A1.3

D:\Documents\2025\2 Goshen High School 20-119\Cad File\Owner Comment USE THIS ONE 9.6.25.dwg
Tuesday, October 14, 2025 2:29:17 PM

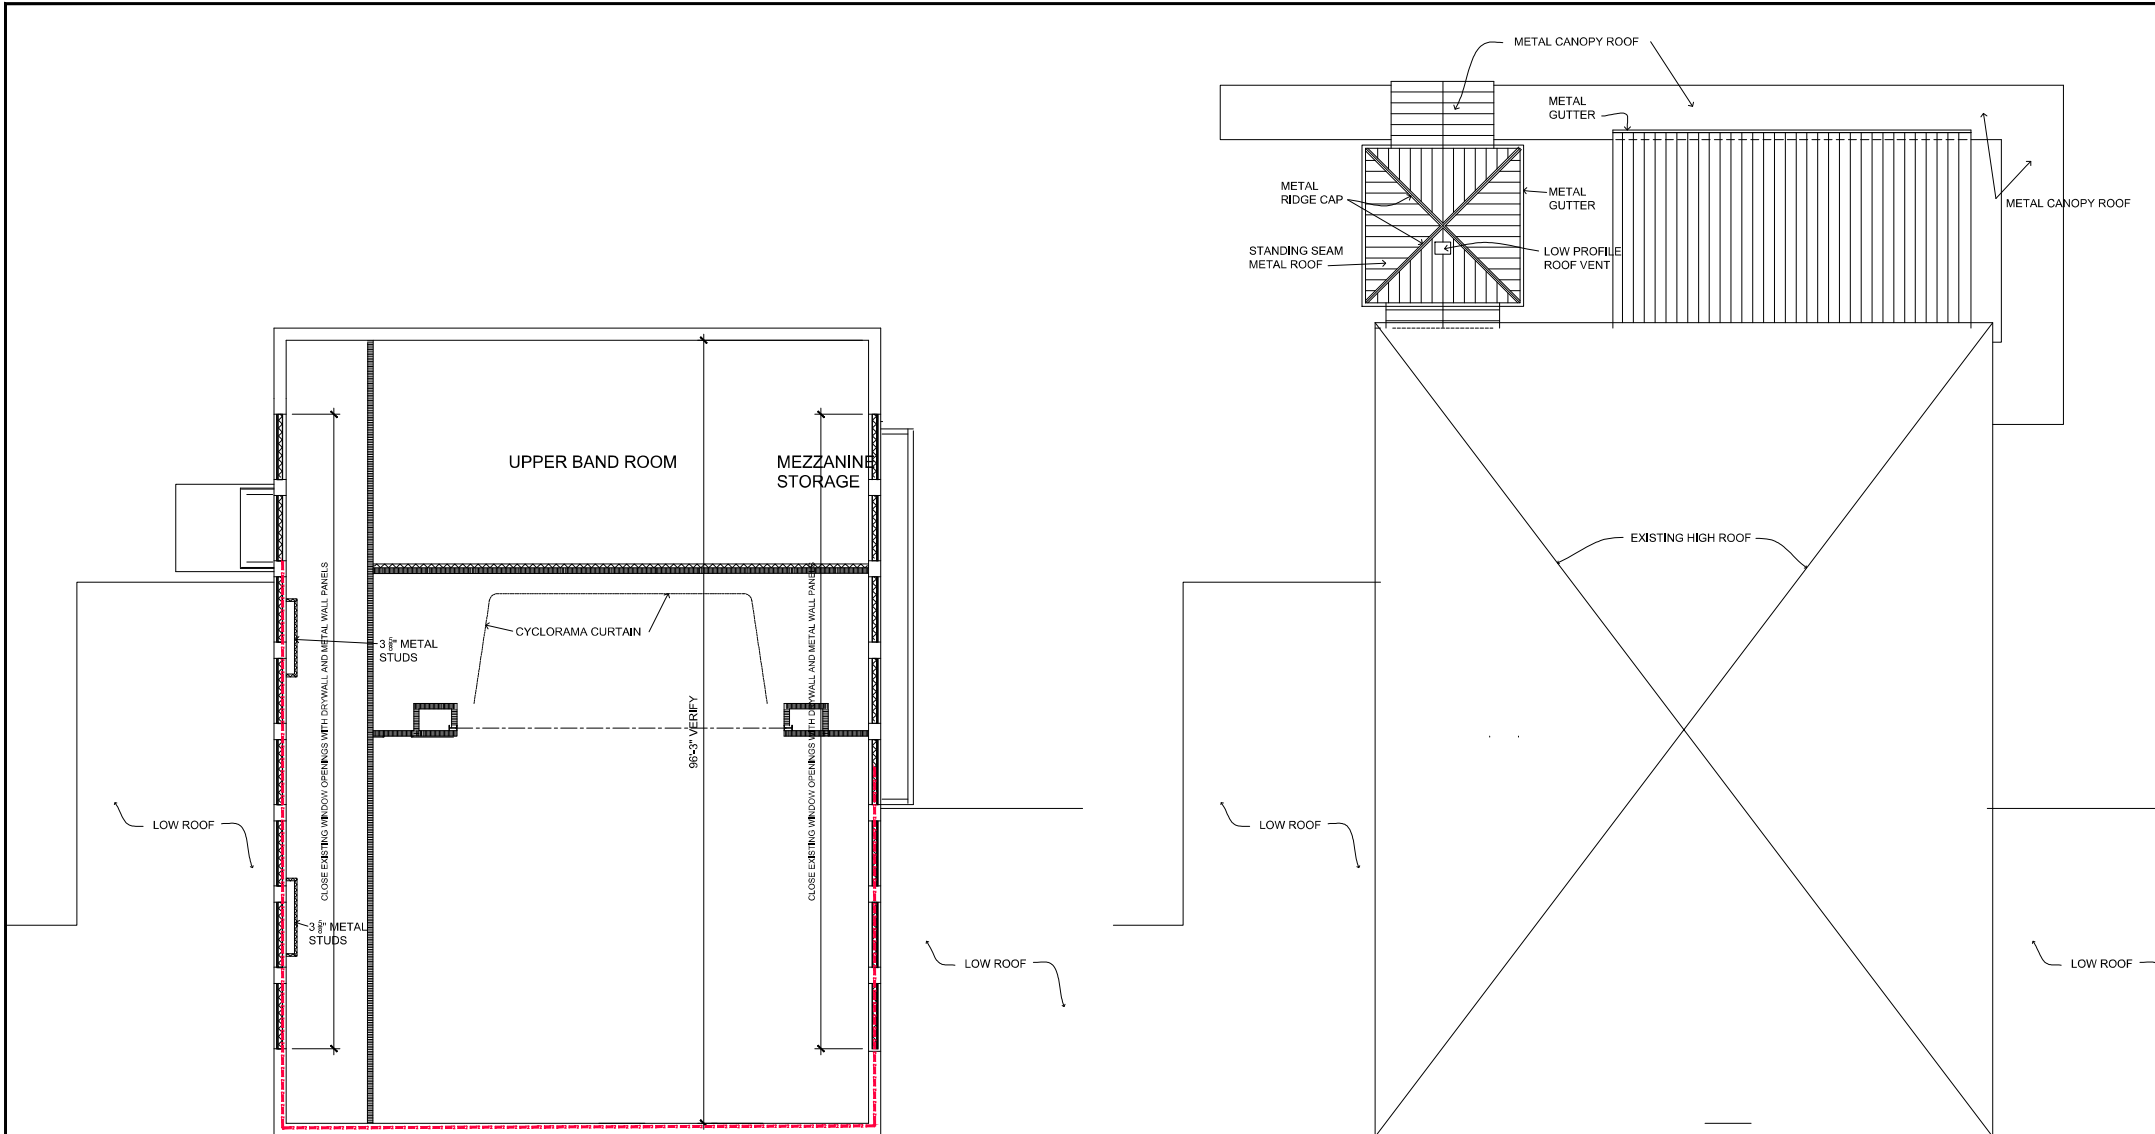

 **HIGH WALL PLAN**
SCALE: 1/8" = 1'-0"

 **ROOF PLAN**
SCALE: 1/8" = 1'-0"

Goshen High School Arts Center Renovation

TO
Goshen High School
FOR THE
Pike County Board of Education
Troy, ALABAMA



McKEE and ASSOCIATES
ARCHITECTURE and INTERIOR DESIGN
631 SOUTH HULL STREET MONTGOMERY, ALABAMA 36104 (334) 834-9933

SHEET TITLE : HIGH WALL PLAN AND ROOF PLAN

McKEE JOB # : 20.119

DRAWN BY : RT


DATE: 10/10/25

REVISED DATE:


REVISED DATE:

REVISED DATE:


SHEET NO. : **A1.4**

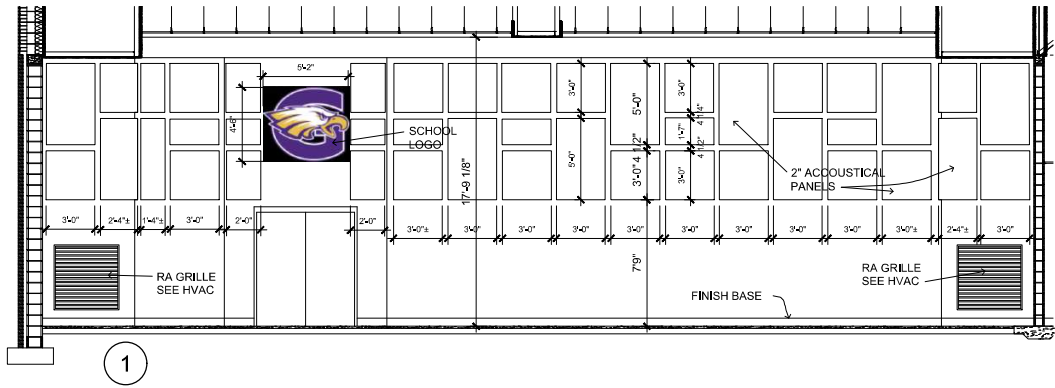


AUDITORIUM ACOUSTICAL PANEL ELEVATIONS SOUTH WALL

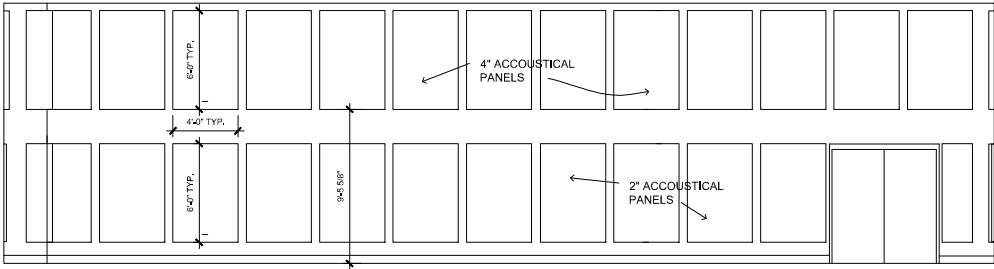


BAND ROOM ACOUSTICAL PANEL ELEVATIONS NORTH WALL

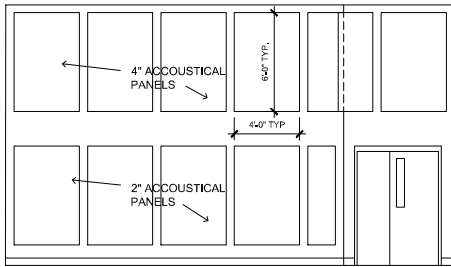

WEST WALL
BAND ROOM ACOUSTICAL PANEL ELEVATIONS

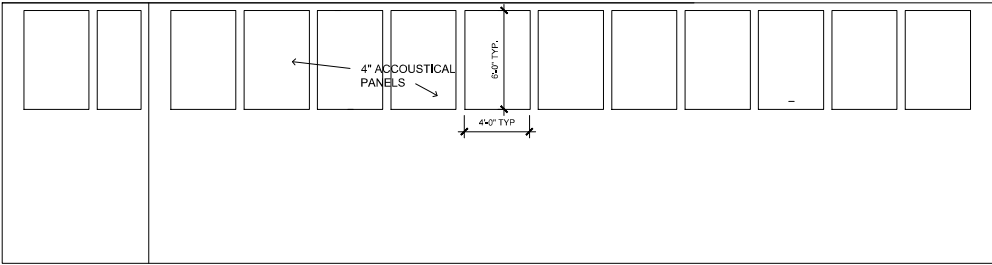

SOUTH WALL

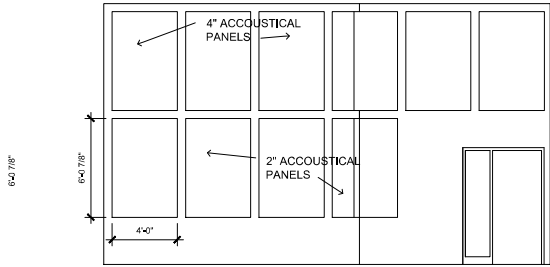

EAST WALL

Goshen High School Arts Center Renovation

TO
Goshen High School
FOR THE
Pike County Board of Education
Troy, ALABAMA



McKEE and ASSOCIATES
ARCHITECTURE and INTERIOR DESIGN
631 SOUTH HULL STREET MONTGOMERY, ALABAMA 36104 (334) 834-9933

SHEET TITLE : INTERIOR ELEVATIONS

McKEE JOB # : 20.119

DRAWN BY : RT




DATE: 10/10/25

REVISED DATE:


REVISED DATE:

REVISED DATE:

SHEET NO. : A3.1

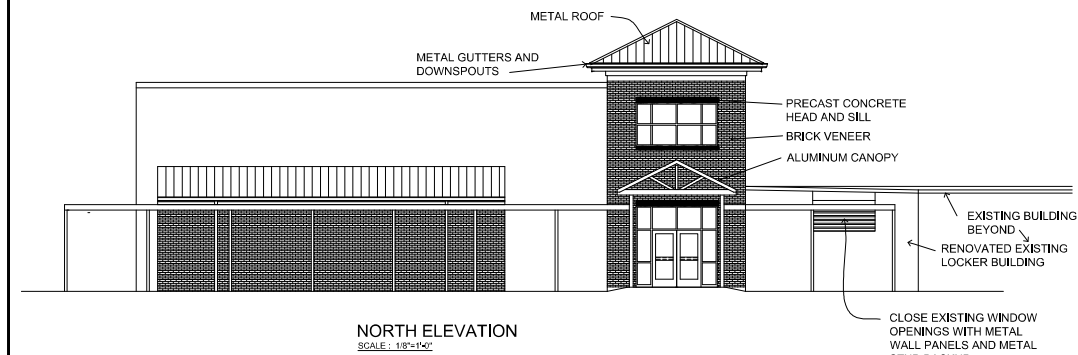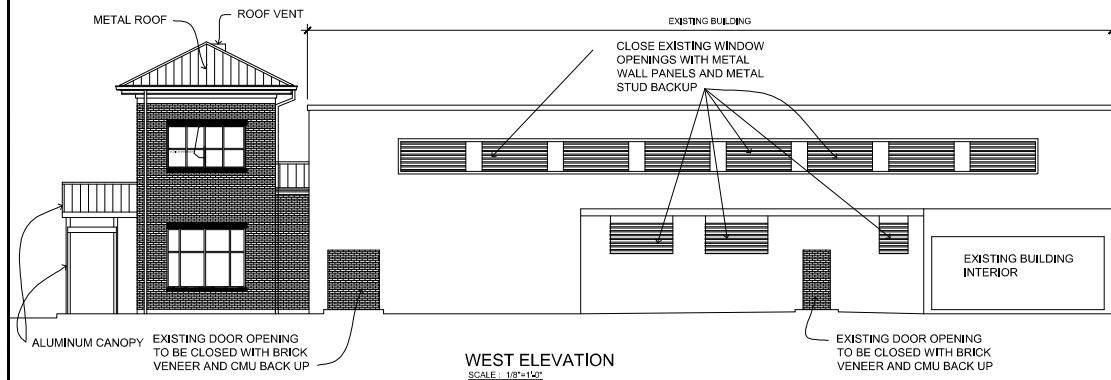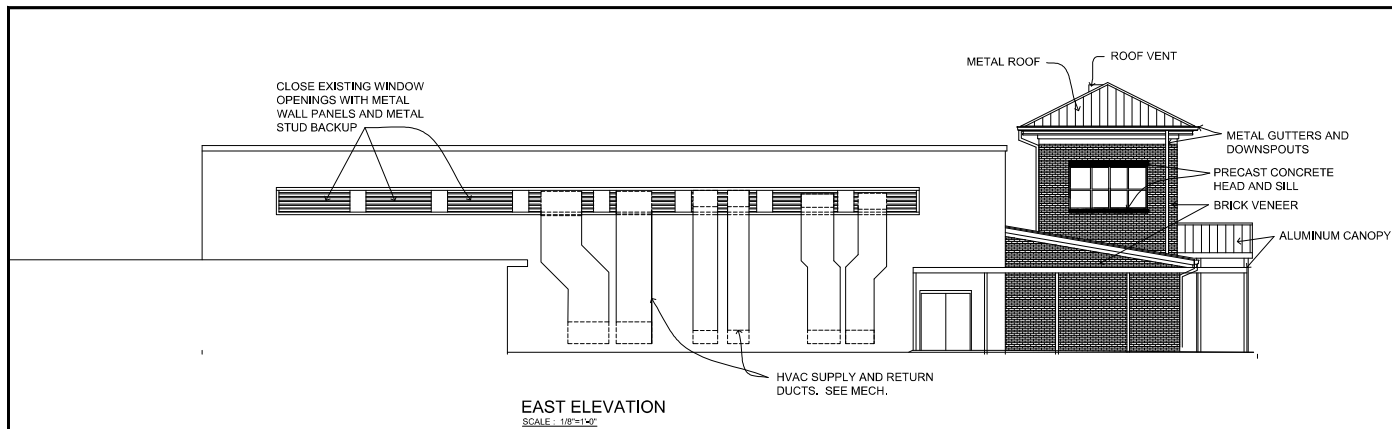

NOTE:
ALL NEW AND EXISTING BRICK ON THE EXISTING GYMNASIUM EXTERIOR WALLS TO BE STAINED, SEE SPECS. NEW BRICK TO MATCH EXISTING AS CLOSE AS POSSIBLE IN COLOR AND TEXTURE. PROVIDE SAMPLES FOR OWNER APPROVAL. SEE SPEC. FOR CONSTRUCT OF SAMPLE PANEL WITH STAIN. DO NOT STAIN THE EXISTING CERAMIC TILE PANELS BELOW THE EXISTING WINDOWS. SEE OVERALL BUILDING PLAN THIS SHEET.

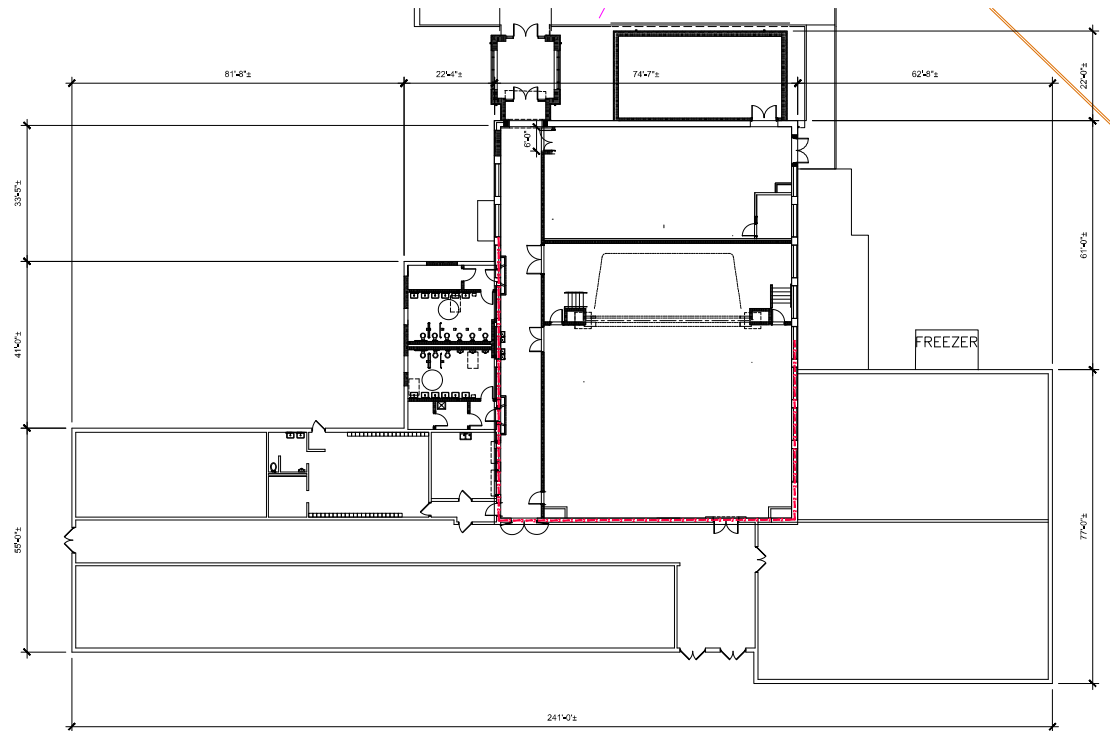

NOTE:
BUILDING FOOTPRINT SHOWN FOR CONTRACTORS CONVENIENCE ONLY. FIELD VERIFY ALL DIMENSIONS AND CONDITIONS.



BUILDING PERIMETER LAYOUT FOR SCOPE OF MASONRY STAINING
SCALE: 1/16" = 1'-0"

Goshen High School Arts Center Renovation

TO
Goshen High School
FOR THE
Pike County Board of Education
Troy, ALABAMA



McKEE and ASSOCIATES
ARCHITECTURE and INTERIOR DESIGN
631 SOUTH HULL STREET MONTGOMERY, ALABAMA 36104 (334) 834-9933

SHEET TITLE : EXTERIOR ELEVATIONS

MCKEE JOB # : 20.119

DRAWN BY : RT


DATE: 10/10/25

REVISED DATE:

REVISED DATE:

REVISED DATE:

SHEET NO. : **A4.1**

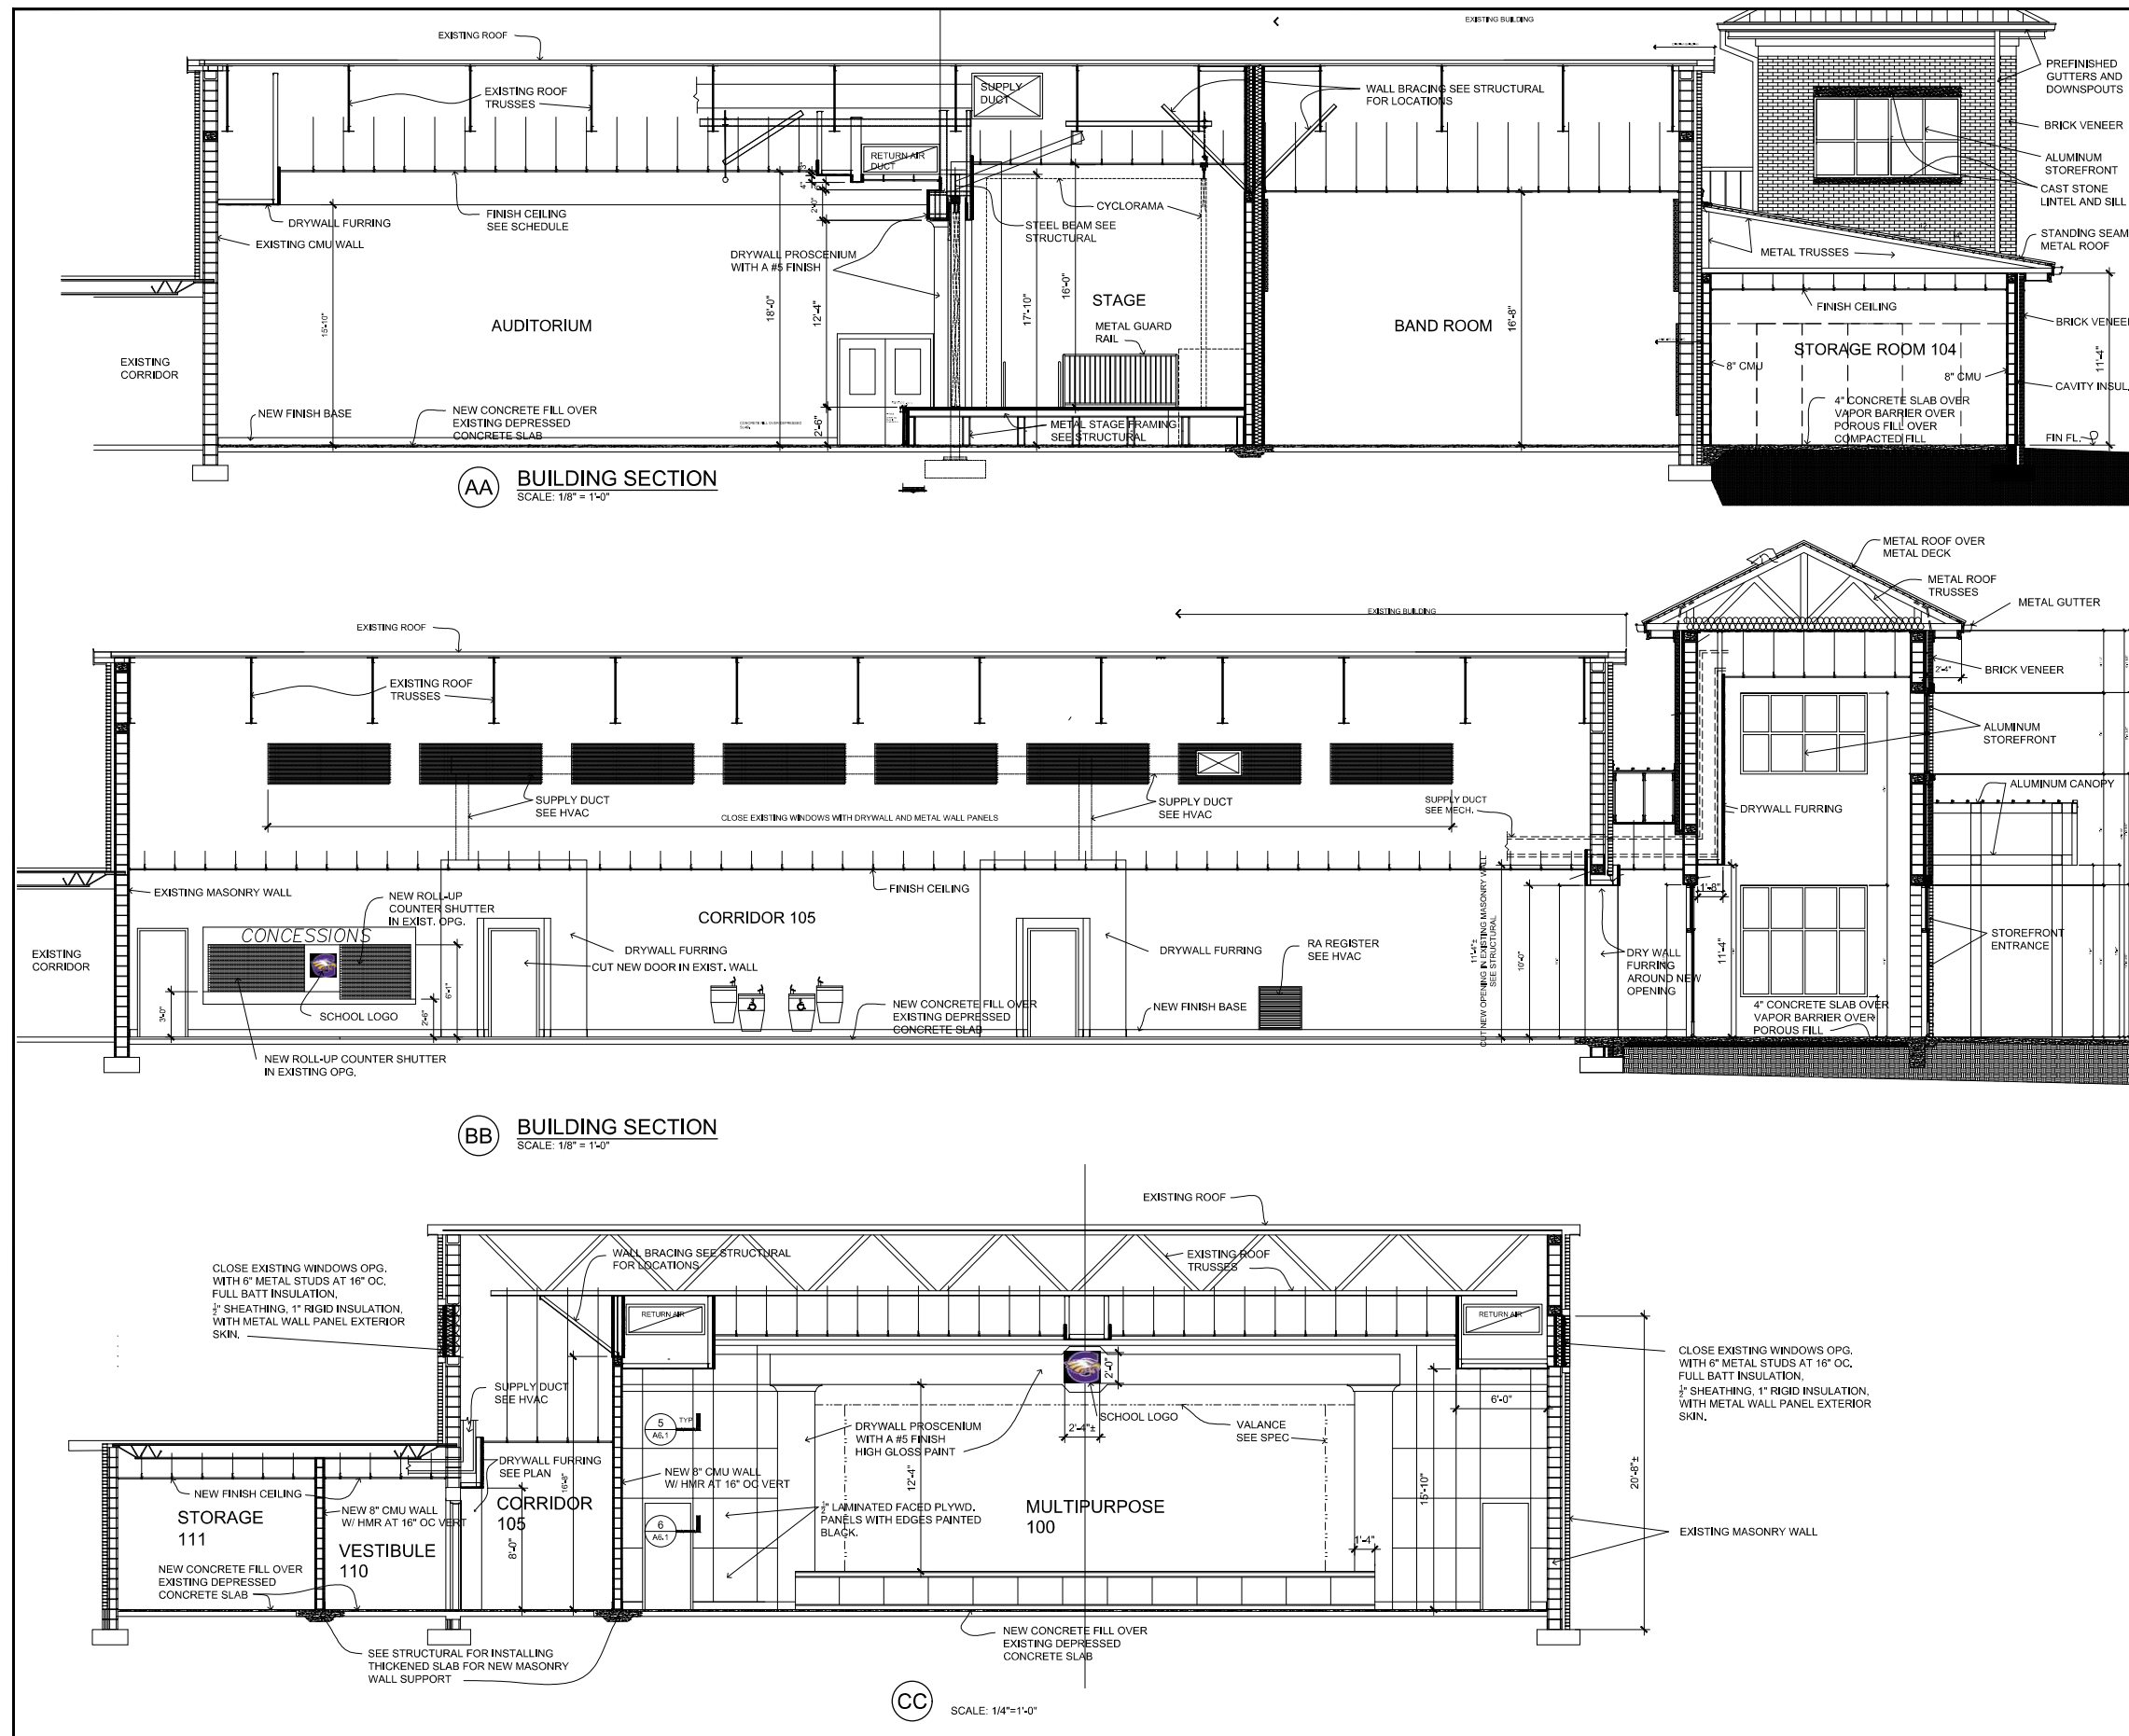

Goshen High School Arts Center Renovation

Goshen High School

FOR THE
Pike County Board of Education

Troy, ALABAMA

McKEE and ASSOCIATES

ARCHITECTURE and INTERIOR DESIGN

631 SOUTH HULL STREET MONTGOMERY, ALABAMA 36104 (334) 834-9933



SHEET TITLE: BUILDING SECTIONS

McKEE JOB #: 20.119

DRAWN BY: RT

DATE: 10/10/25


REVISED DATE:

REVISED DATE:

REVISED DATE:

SHEET NO.: **A5.1**

D:\Documents\2025\2 Goshen High School 20-119\Cad File\Owner Comment USE THIS ONE 9.5.25.dwg
Tuesday, October 14, 2025 2:29:23 PM

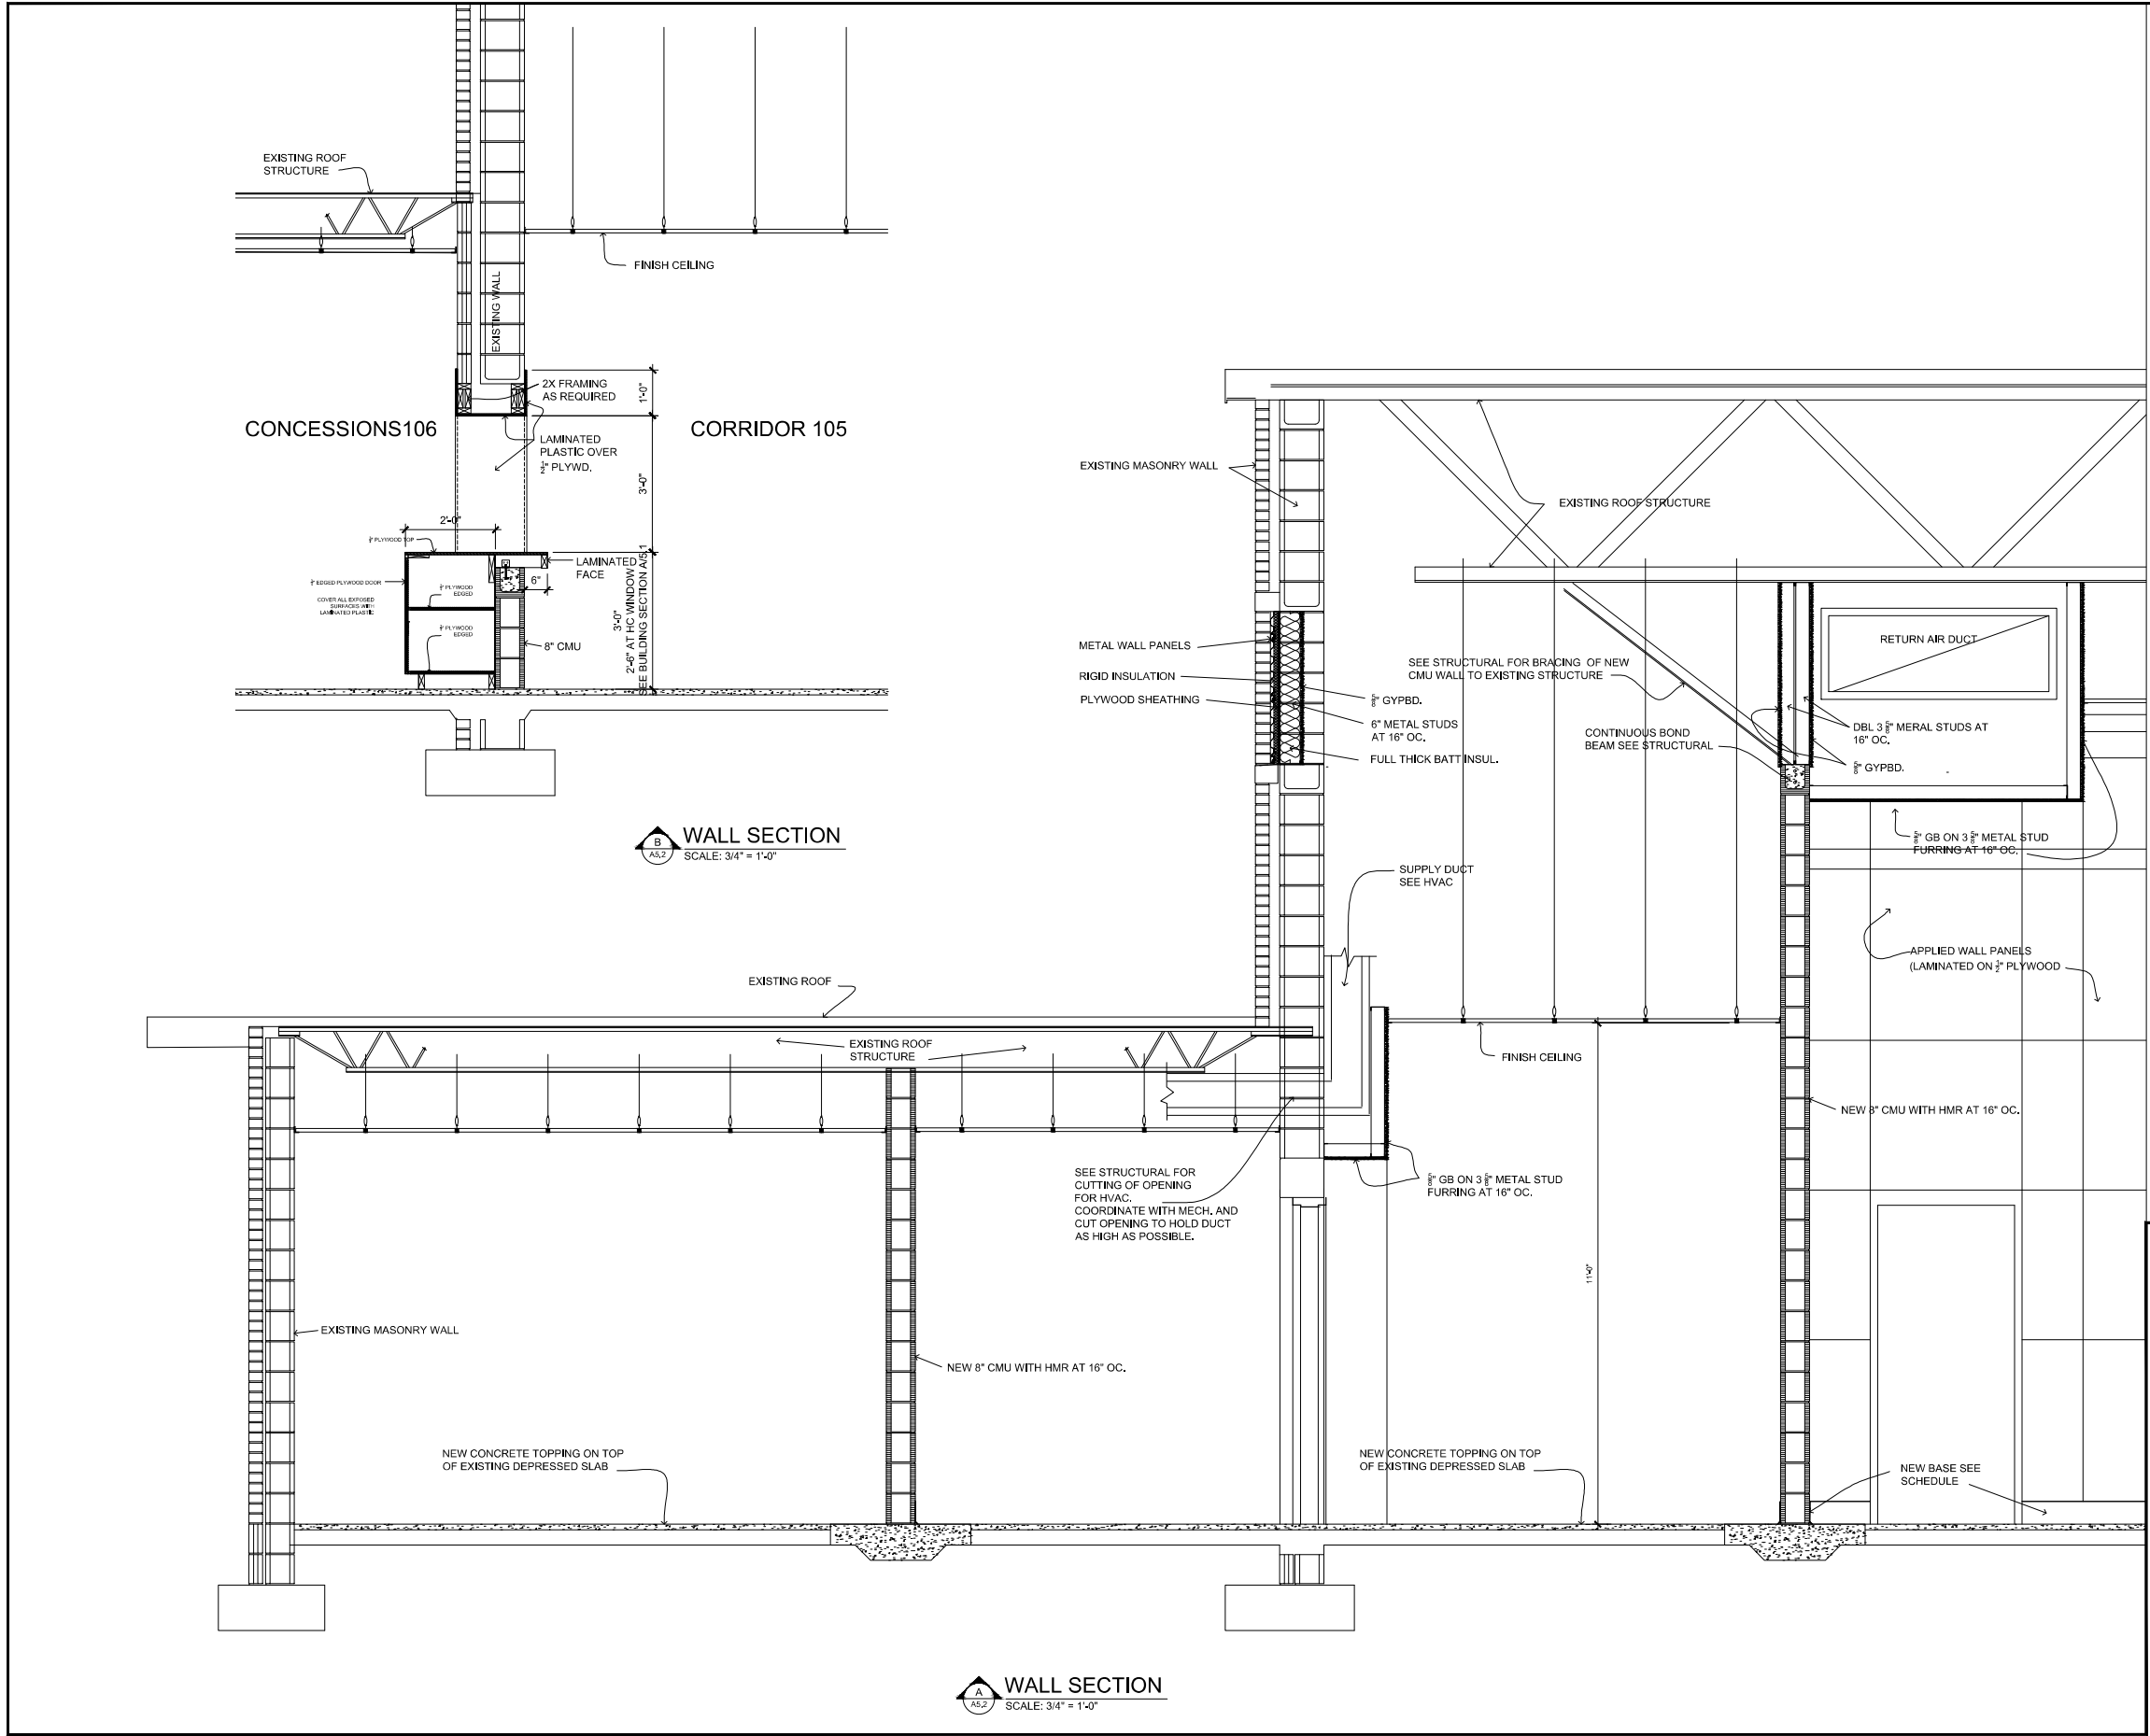

SHEET TITLE : WALL SECTIONS

MCKEE JOB # : 20.119

DRAWN BY : RT

DATE : 10/10/25

REVISED DATE :

REVISED DATE :

REVISED DATE :

SHEET NO. : A5.2

Goshen High School Arts Center Renovation

Goshen High School

Pike County Board of Education

Troy, ALABAMA


McKEE and ASSOCIATES

ARCHITECTURE and INTERIOR DESIGN

631 SOUTH HULL STREET MONTGOMERY, ALABAMA 36104 (334) 834-9933



D:\Documents\2025\2 Goshen High School 20-119\Cad File\Owner Comment USE THIS ONE 9.5.25.dwg
Tuesday, October 14, 2025 2:29:24 PM

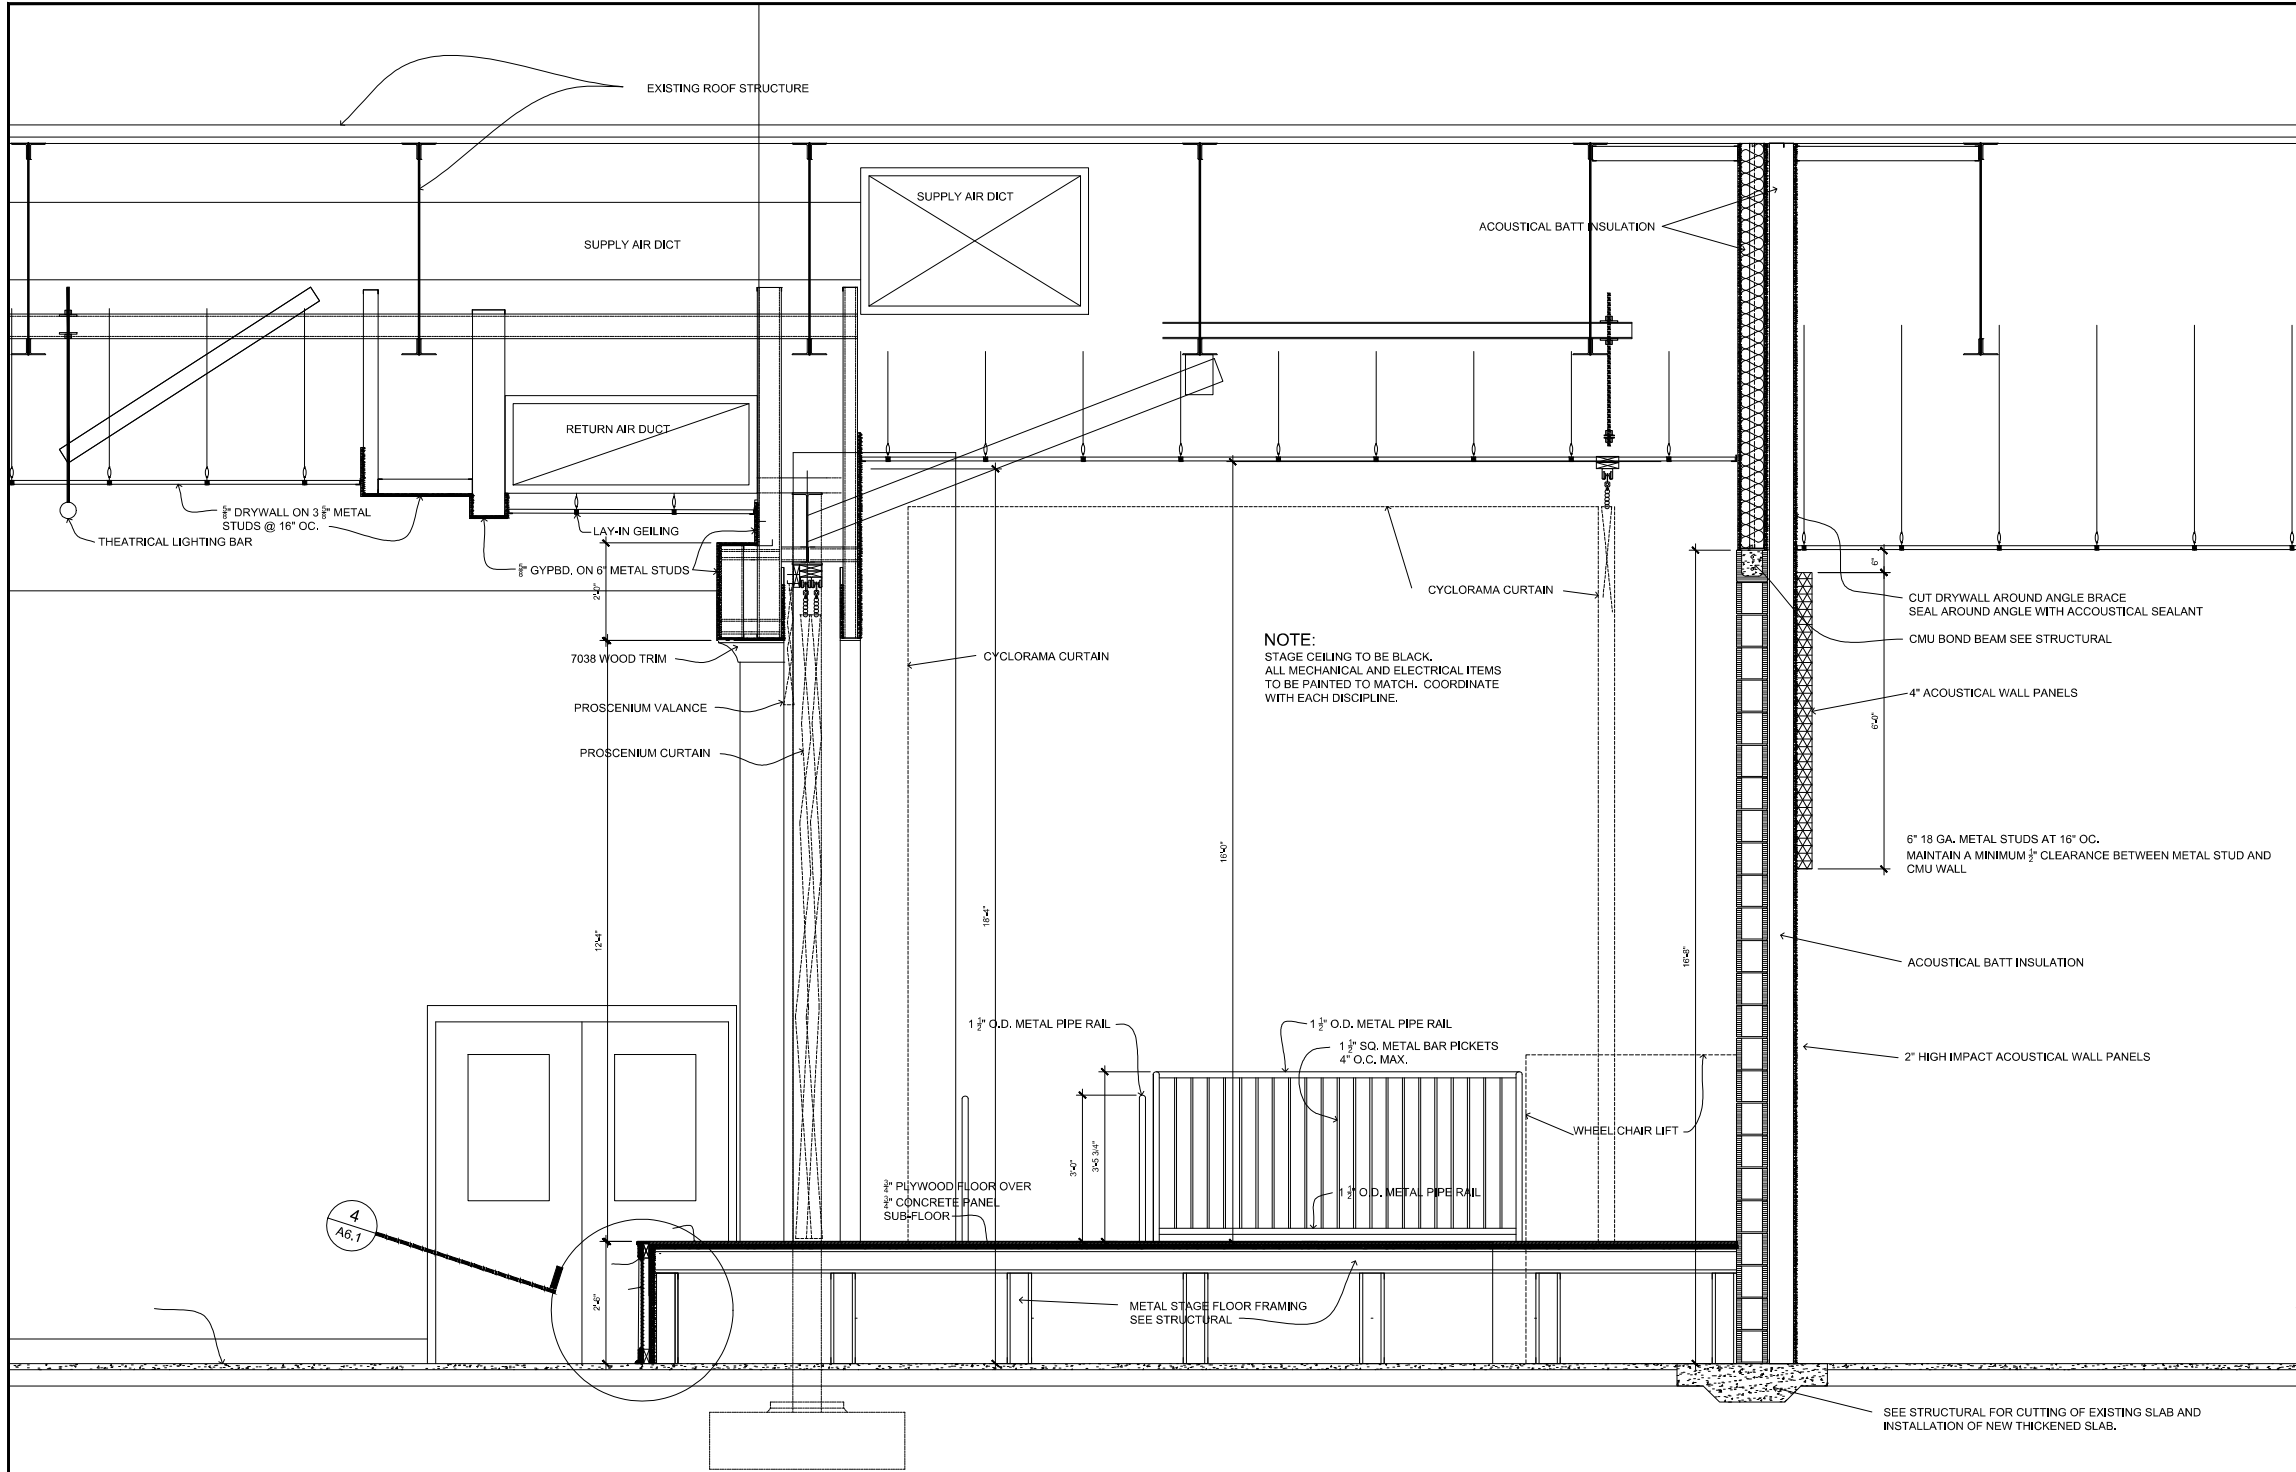

WALL SECTION
SCALE: 3/4" = 1'-0"

SHEET TITLE : WALL SECTIONS

MCKEE JOB # : 20.119

DRAWN BY : RT

DATE: 10/10/25

REVISED DATE:

REVISED DATE:

REVISED DATE:

SHEET NO. : **A5.3**

Goshen High School Arts Center Renovation

Goshen High School

FOR THE
Pike County Board of Education

Troy, ALABAMA


McKEE and ASSOCIATES

ARCHITECTURE and INTERIOR DESIGN


631 SOUTH HULL STREET MONTGOMERY, ALABAMA 36104 (334) 834-9933



D:\Documents\2025\2 Goshen High School 20-119\Cad File\Owner Comment USE THIS ONE 9.5.25.dwg
Tuesday, October 14, 2025 2:29:25 PM

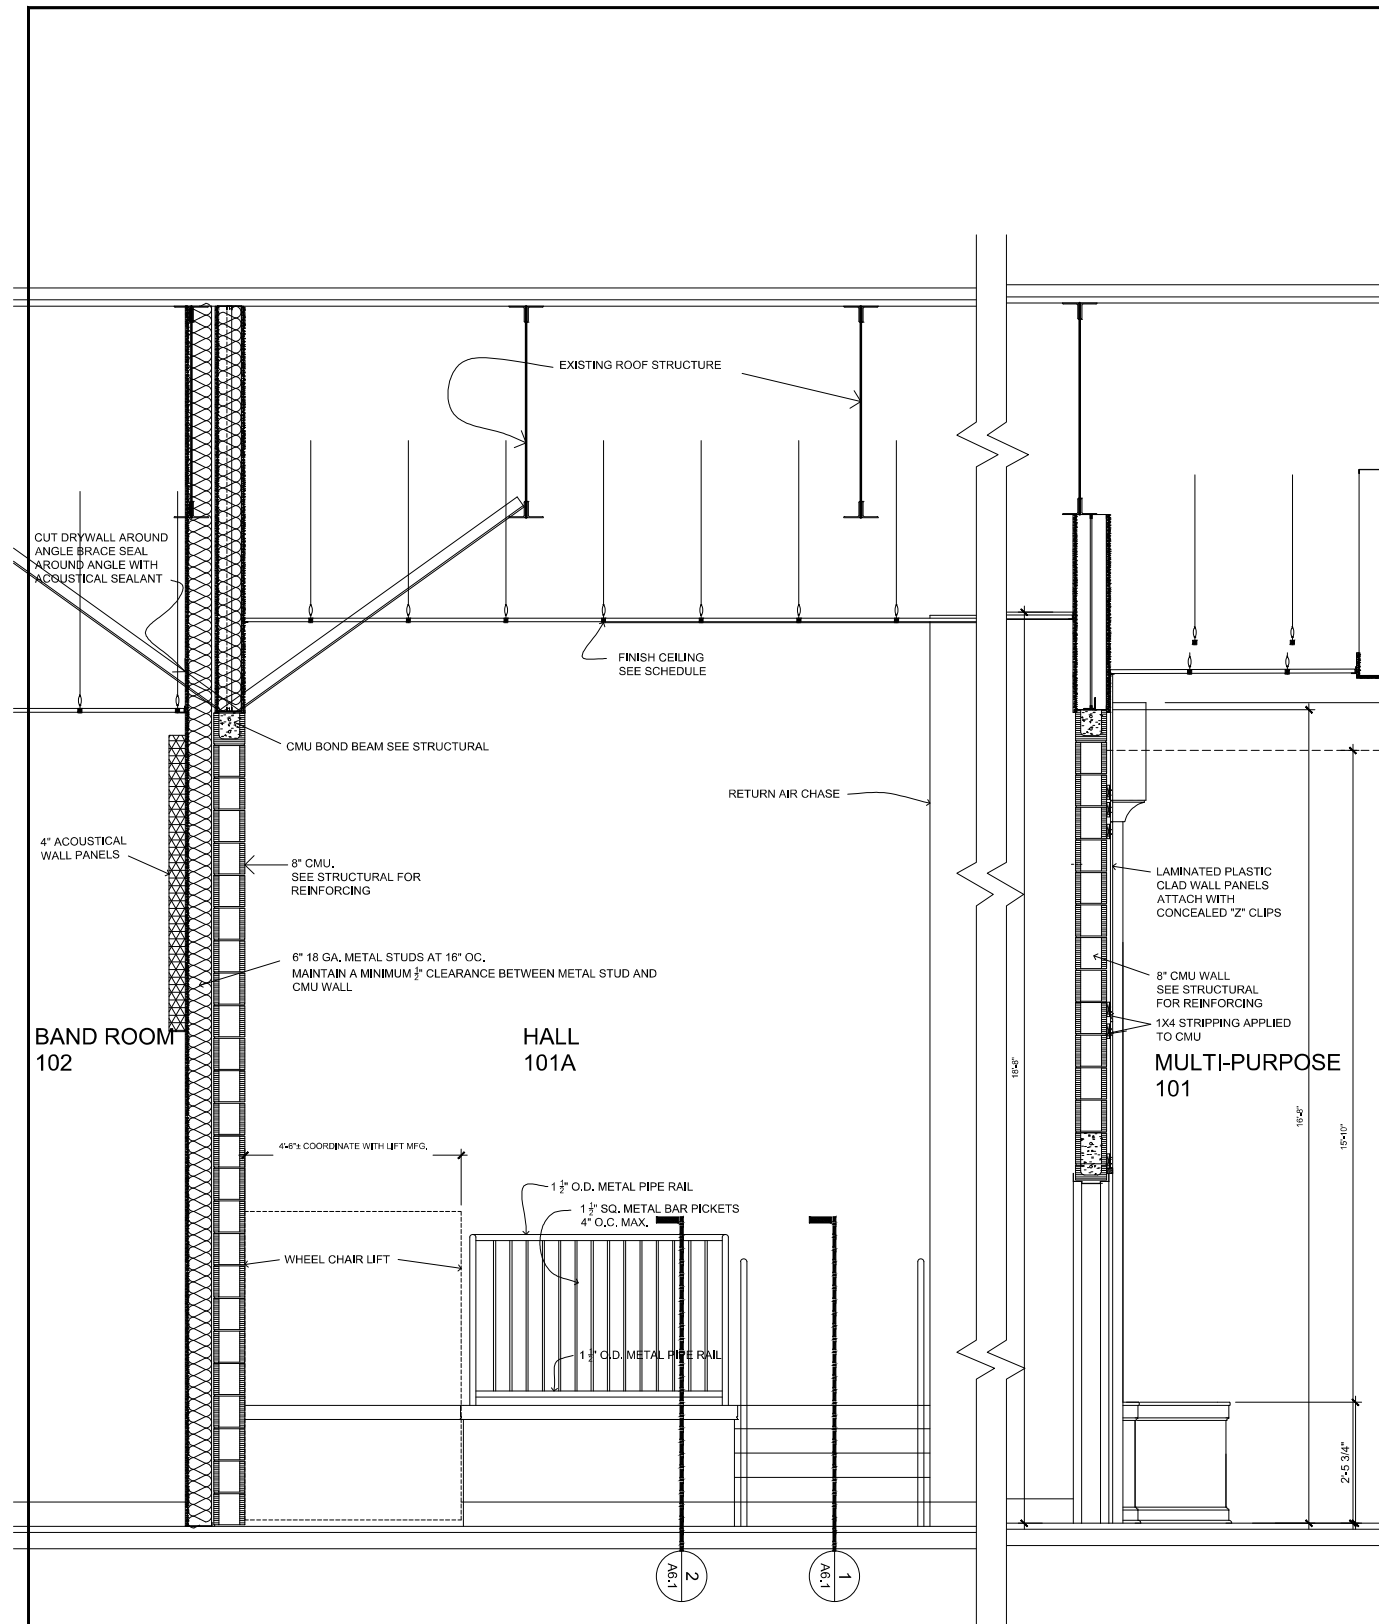

WALL SECTION
SCALE: 3/4" = 1'-0"

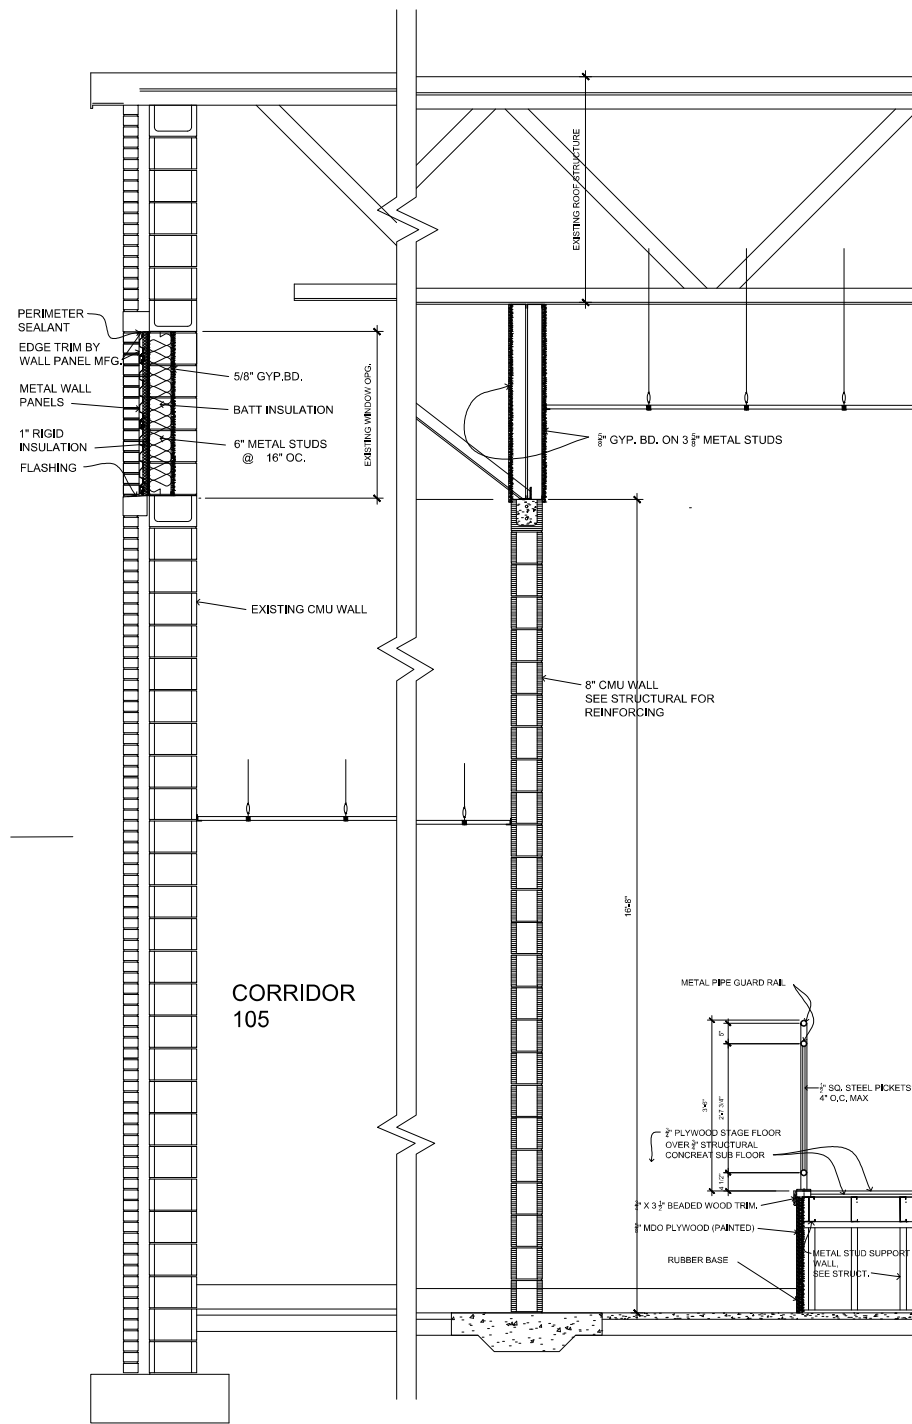

WALL SECTION
SCALE: 3/4" = 1'-0"

Goshen High School Arts Center Renovation

TO
Goshen High School
FOR THE
Pike County Board of Education
Troy, ALABAMA



McKEE and ASSOCIATES
ARCHITECTURE and INTERIOR DESIGN
631 SOUTH HULL STREET MONTGOMERY, ALABAMA 36104 (334) 834-9933

SHEET TITLE : WALL SECTIONS

McKEE JOB # : 20.119

DRAWN BY : RT

DATE: 10/10/25


REVISED DATE:

REVISED DATE:


REVISED DATE:

SHEET NO. : **A5.4**

D:\Documents\2025\2 Goshen High School 20-119\Cad File\Owner Comment USE THIS ONE 9.6.25.dwg
Tuesday, October 14, 2025 2:29:28 PM

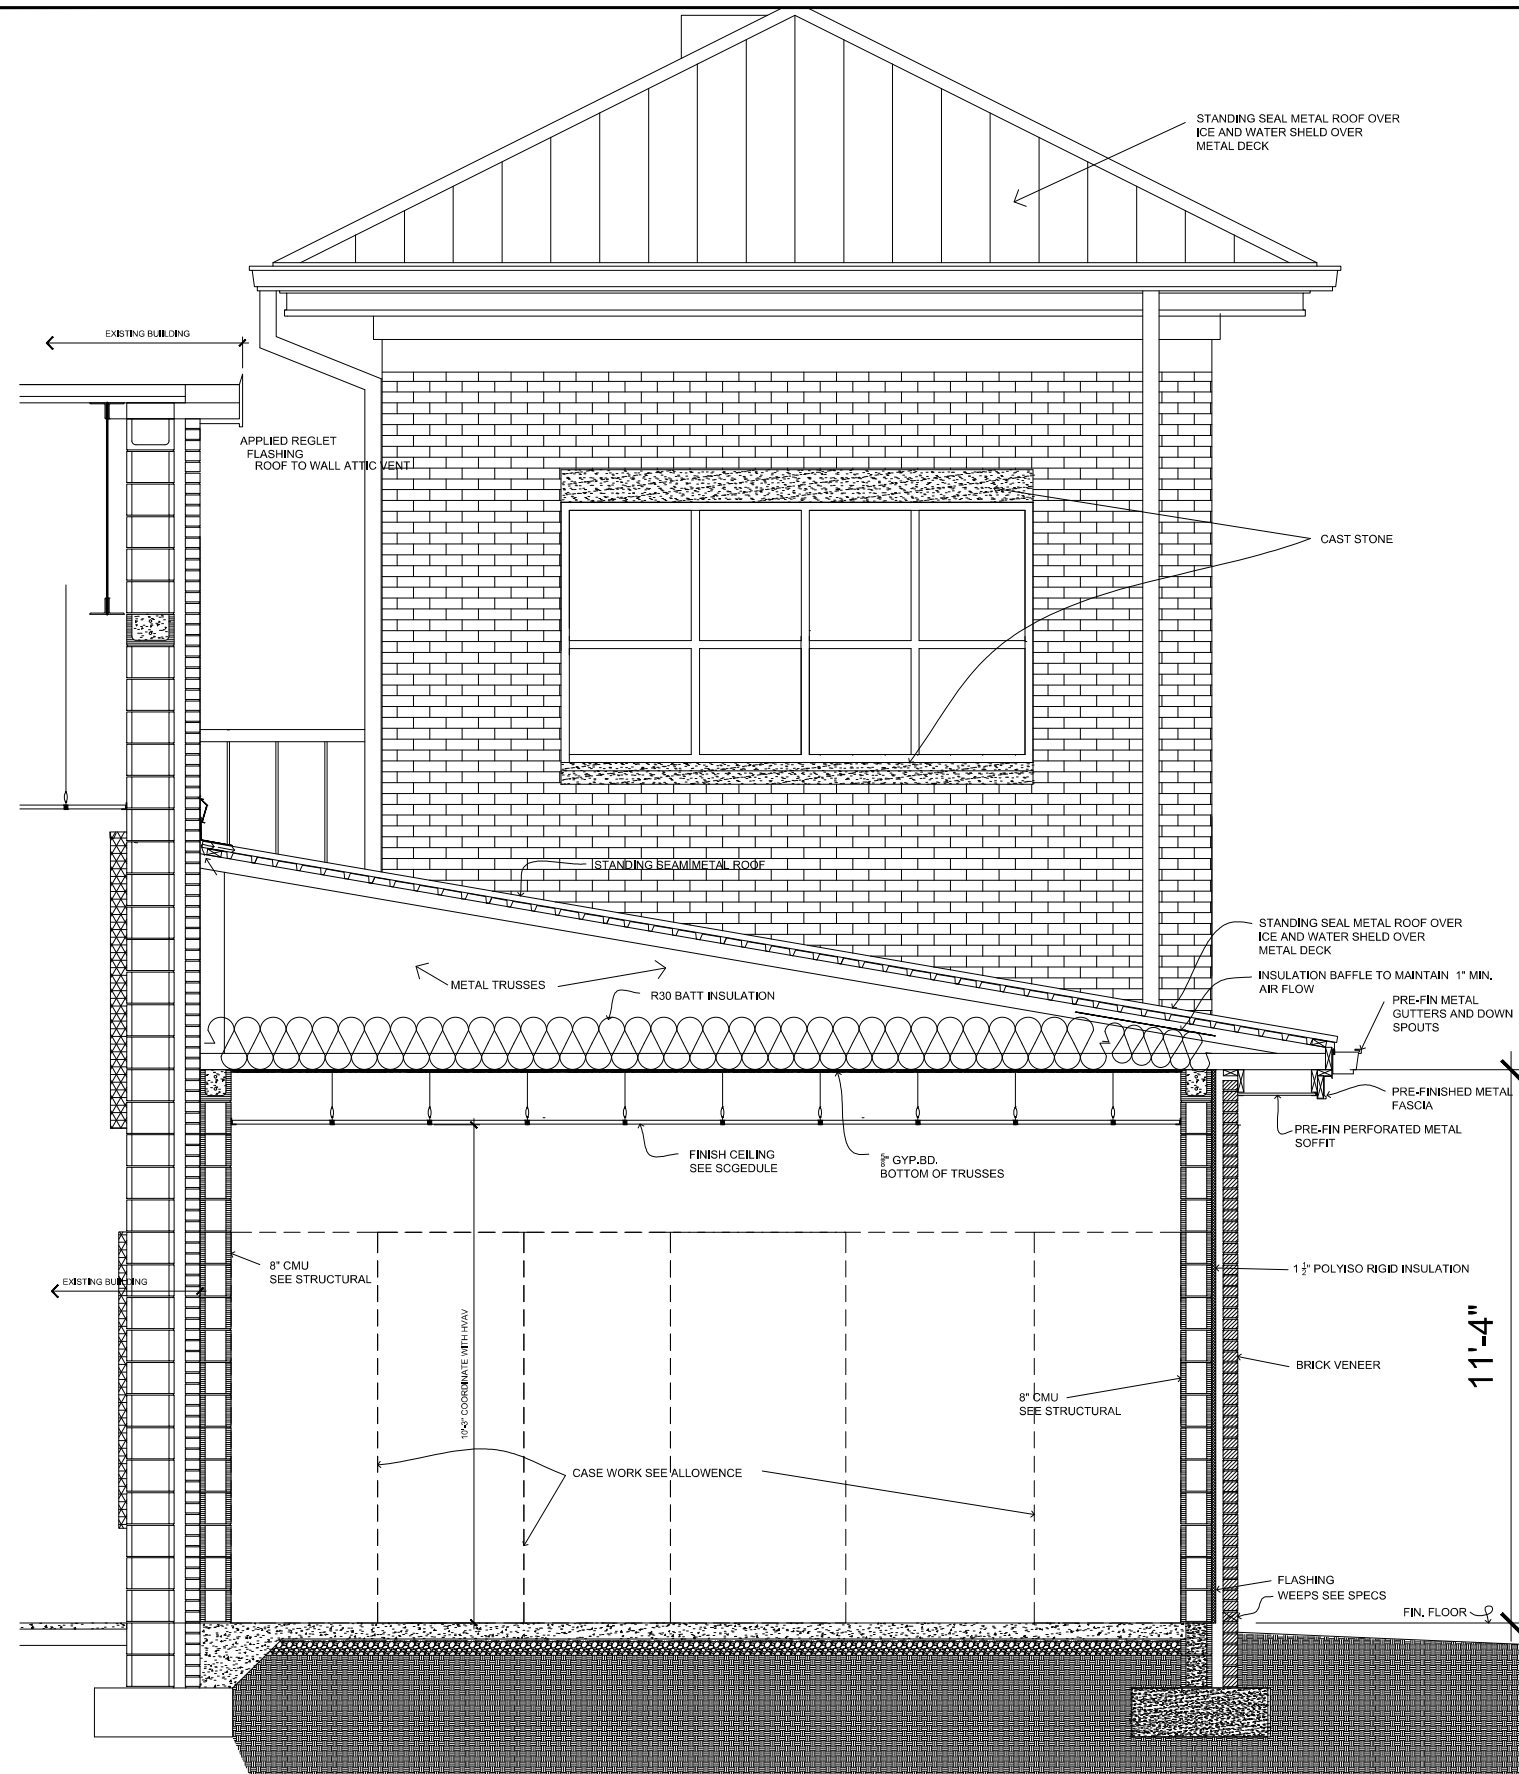

WALL SECTION
SCALE: 3/4" = 1'-0"

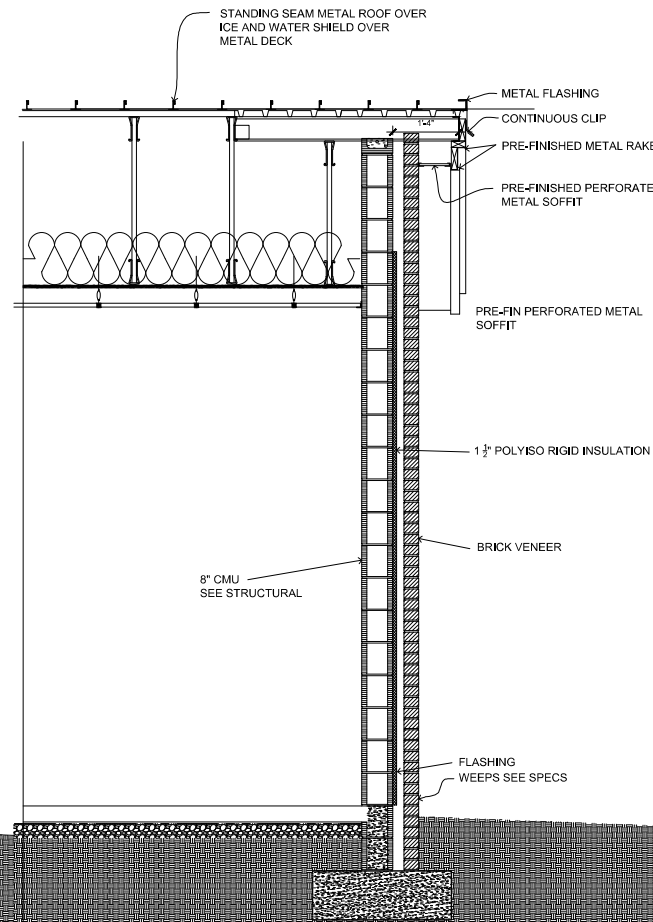

WALL SECTION
SCALE: 3/4" = 1'-0"

Goshen High School Arts Center Renovation

TO
Goshen High School

FOR THE

Pike County Board of Education

Troy, ALABAMA



McKEE and ASSOCIATES

ARCHITECTURE and INTERIOR DESIGN

631 SOUTH HULL STREET MONTGOMERY, ALABAMA 36104 (334) 834-9933

SHEET TITLE : WALL SECTIONS

McKEE JOB # : 20.119

DRAWN BY : RT

DATE: 10/10/25


REVISED DATE:

REVISED DATE:

REVISED DATE:

SHEET NO. : **A5.5**

D:\Documents\2025\2 Goshen High School 20-119\Cad File\Owner Comment USE THIS ONE 9.5.25.dwg
Tuesday, October 14, 2025 2:29:27 PM

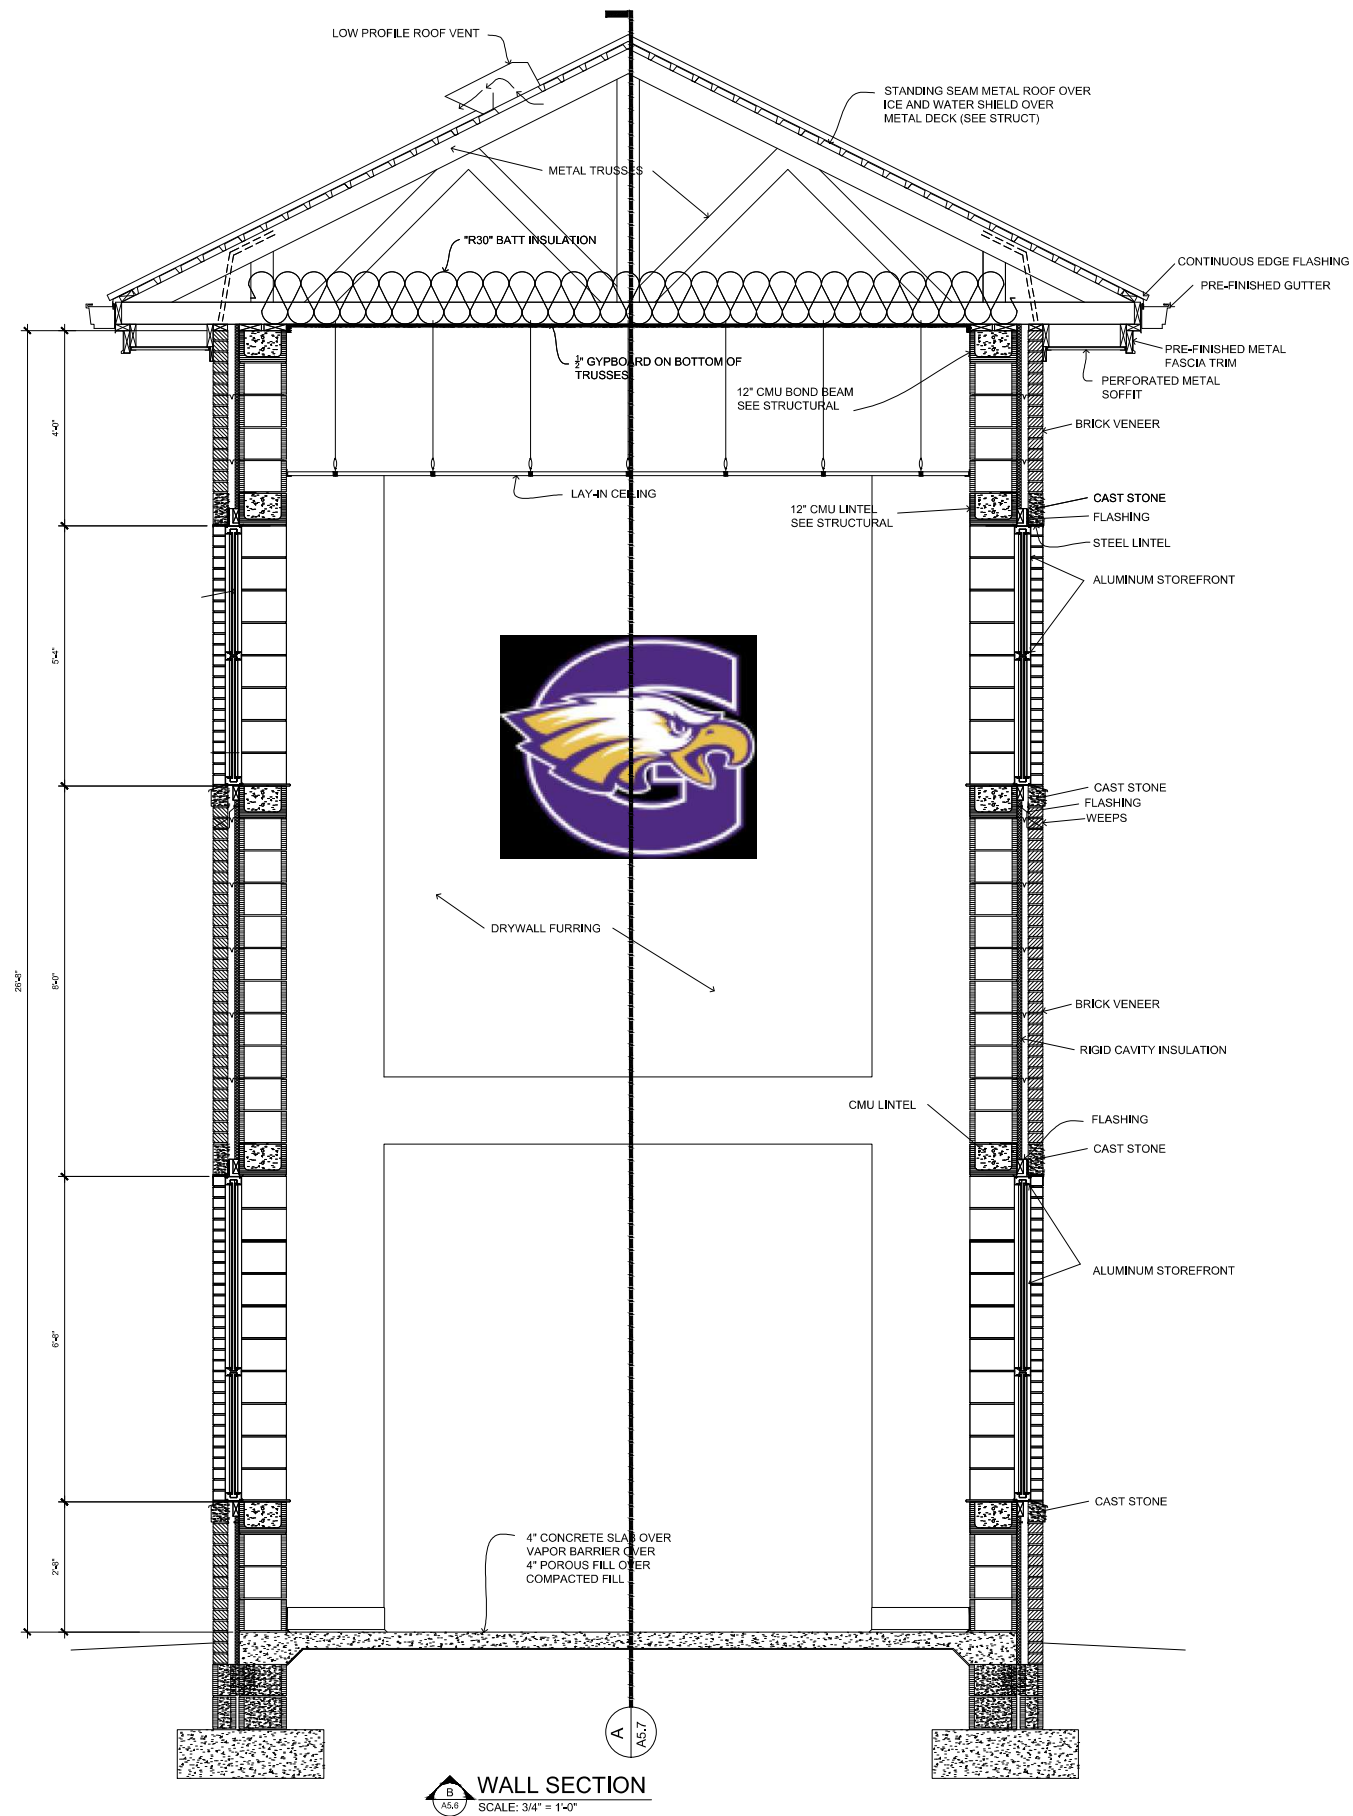

Goshen High School Arts Center Renovation

TO
Goshen High School

FOR THE
Pike County Board of Education

Troy, ALABAMA

McKEE and ASSOCIATES
ARCHITECTURE and INTERIOR DESIGN
631 SOUTH HULL STREET MONTGOMERY, ALABAMA 36104 (334) 834-9933



SHEET TITLE : WALL SECTIONS

McKEE JOB # : 20.119

DRAWN BY : RT

DATE: 10/10/25


REVISED DATE:

REVISED DATE:

REVISED DATE:

SHEET NO. : **A5.6**

D:\Documents\2025\2 Goshen High School 20-119\Cad File\Owner Comment USE THIS ONE 9.5.25.dwg
Tuesday, October 14, 2025 2:29:28 PM

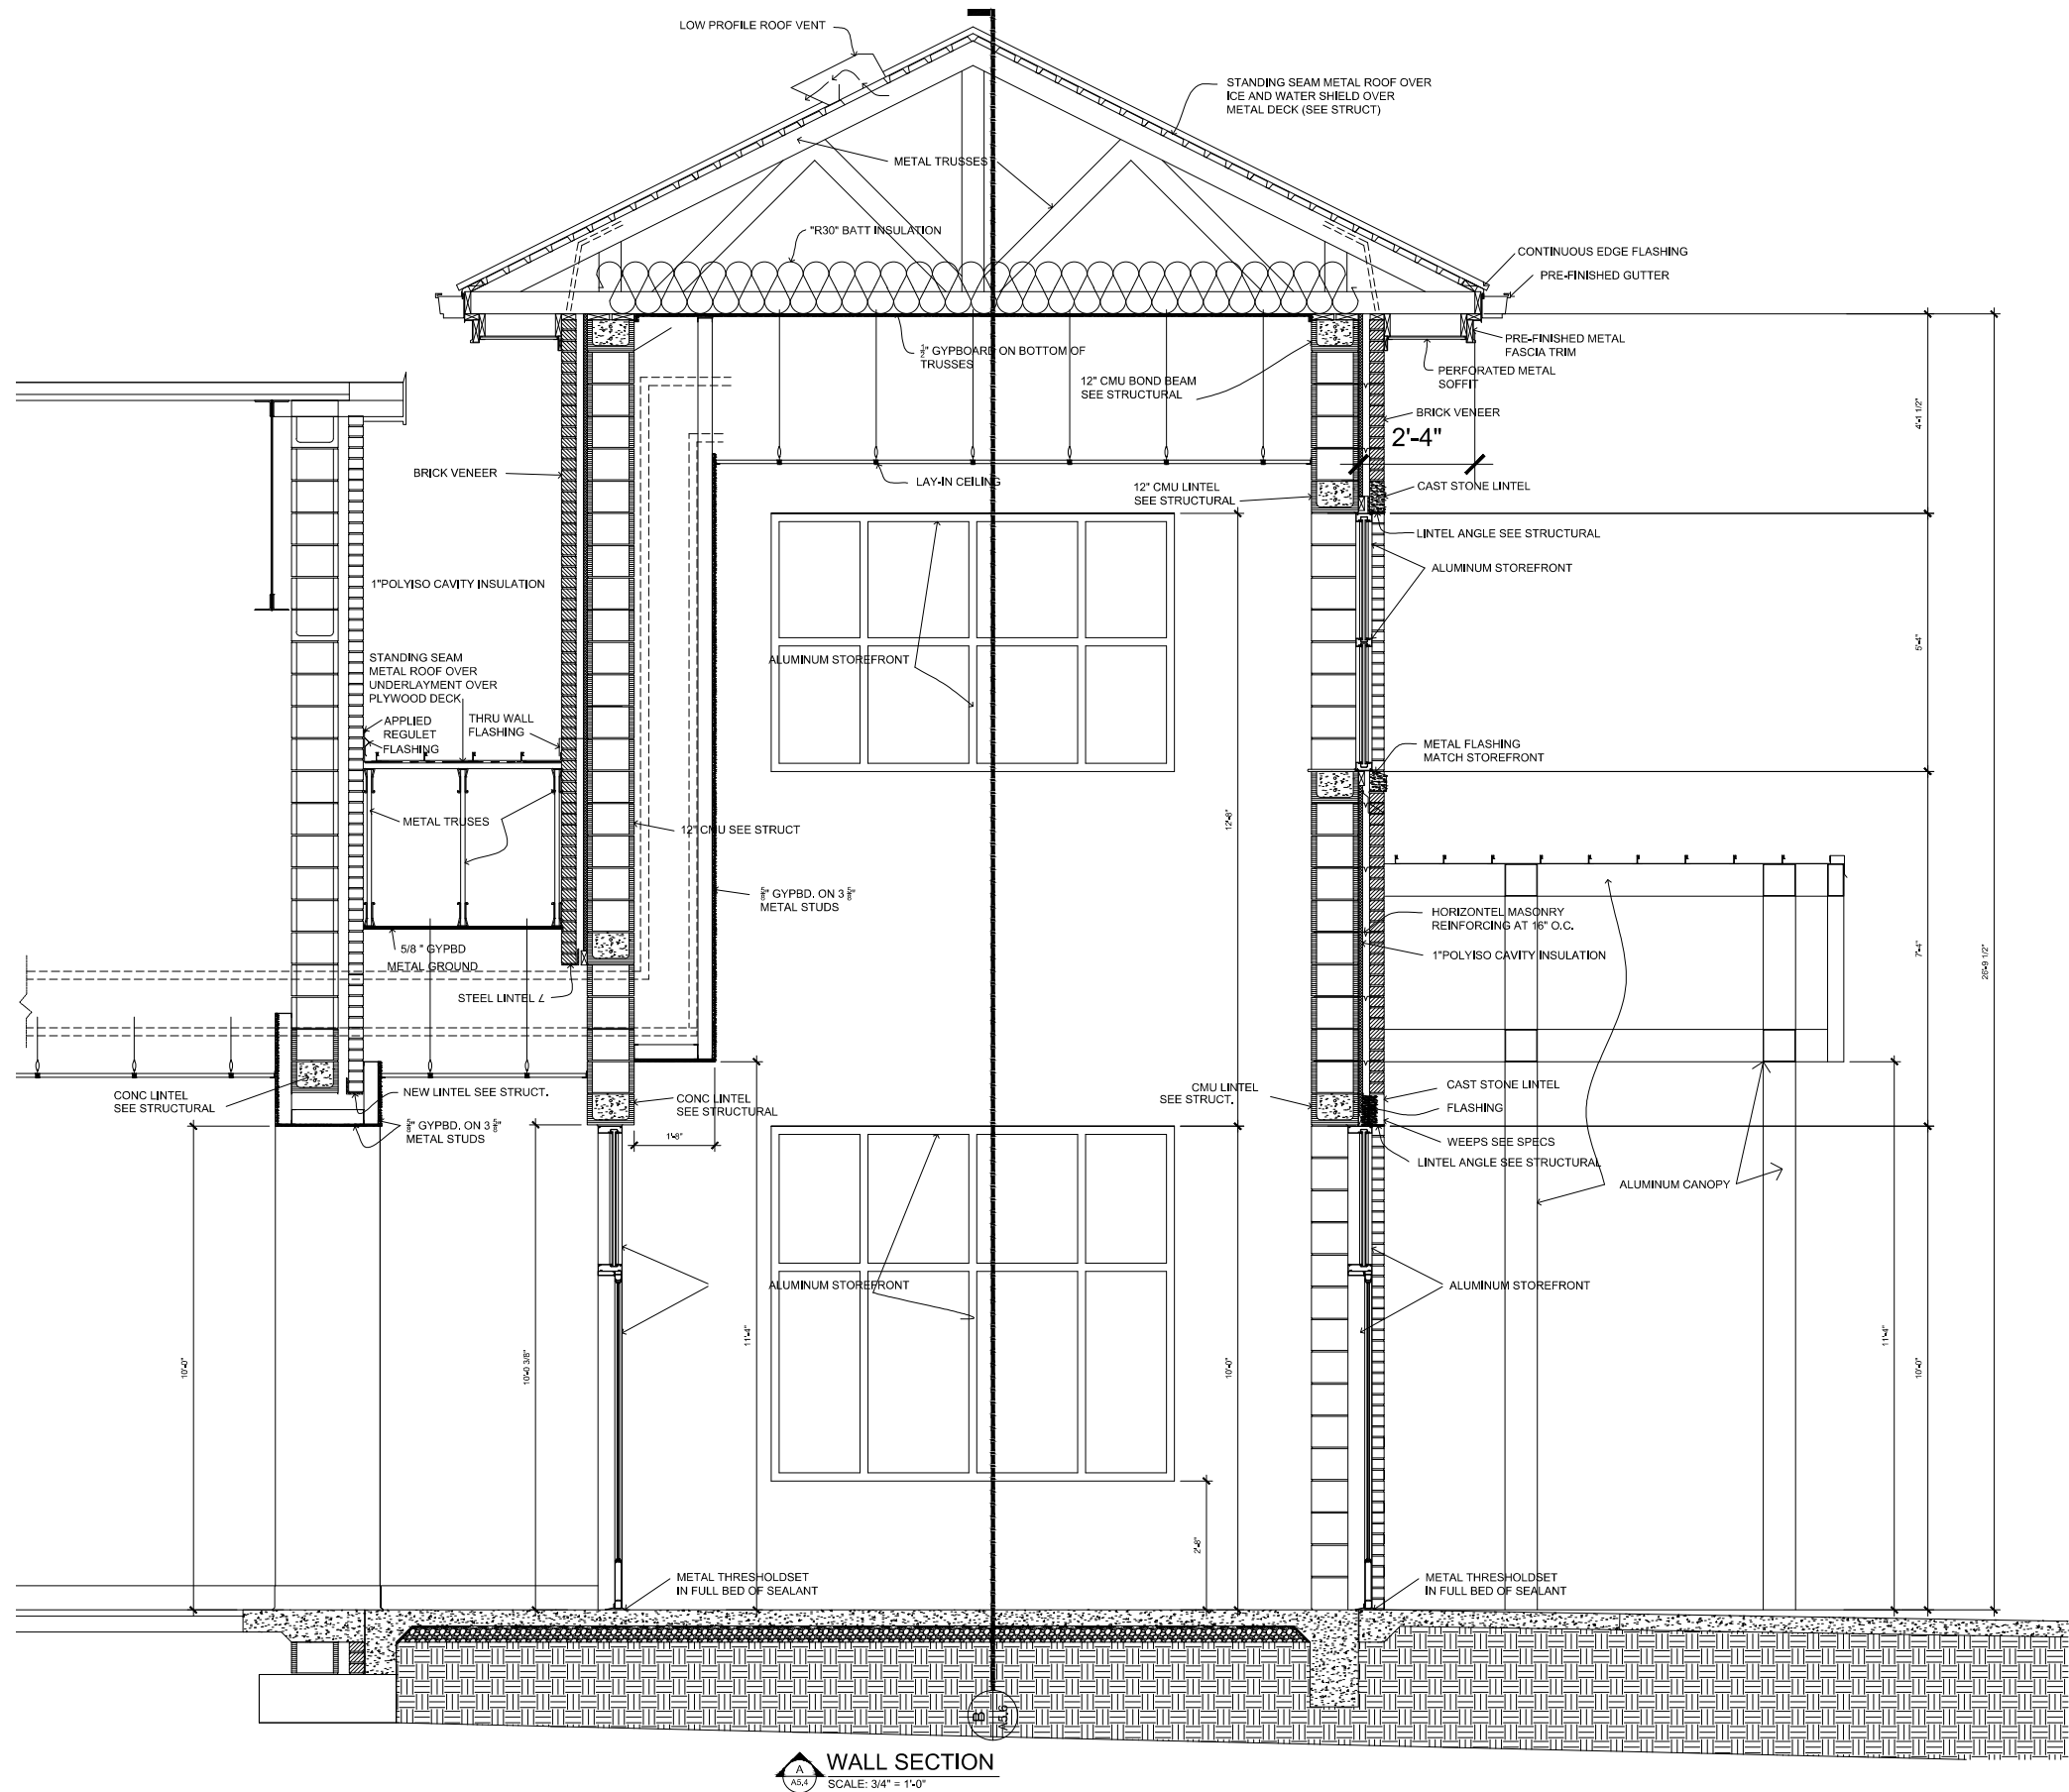

WALL SECTION
SCALE: 3/4" = 1'-0"

Goshen High School Arts Center Renovation

TO
Goshen High School

FOR THE
Pike County Board of Education

Troy, ALABAMA

McKEE and ASSOCIATES

ARCHITECTURE and INTERIOR DESIGN

631 SOUTH HULL STREET MONTGOMERY, ALABAMA 36104 (334) 834-9933



SHEET TITLE : WALL SECTIONS

McKEE JOB # : 20.119

DRAWN BY : RT


DATE: 10/10/25

REVISED DATE:


REVISED DATE:

REVISED DATE:


SHEET NO. : **A5.7**

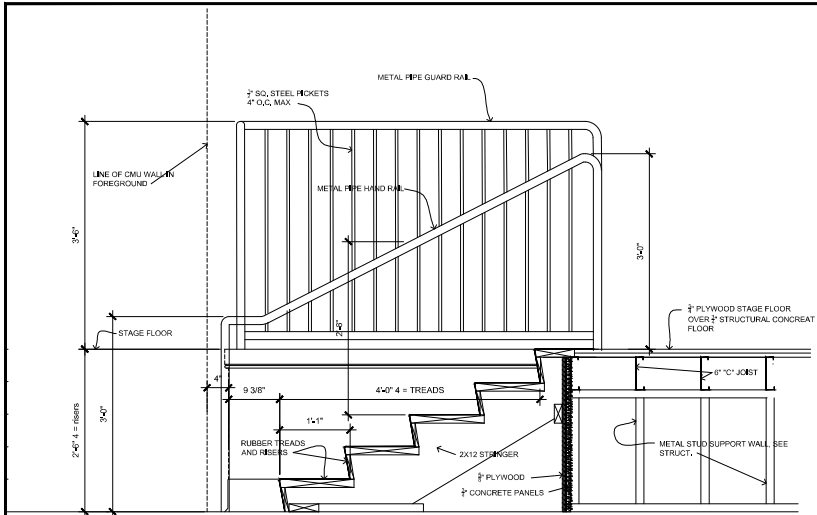


1 STAGE STEP DETAIL
SCALE: 1" = 1'-0"

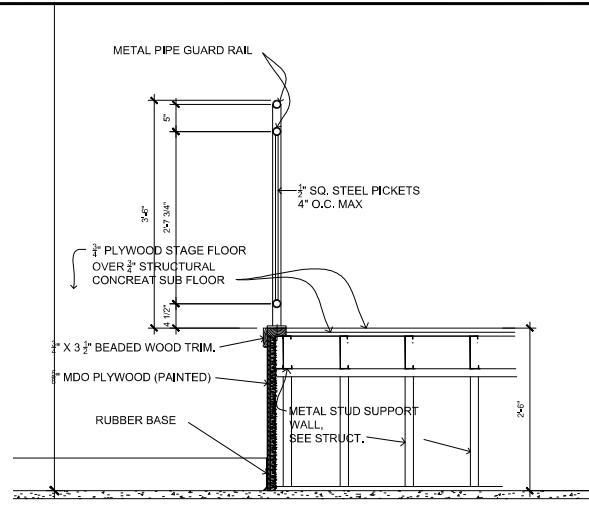


2 STAGE EDGE DETAIL
SCALE: 1" = 1'-0"

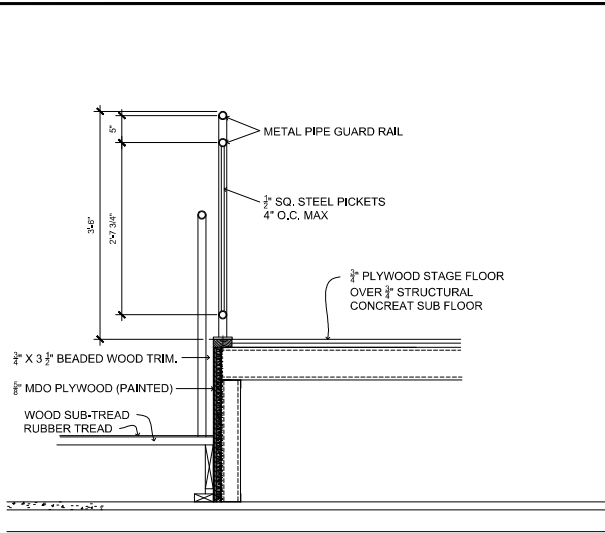


3 STAGE STEP DETAIL
SCALE: 1" = 1'-0"

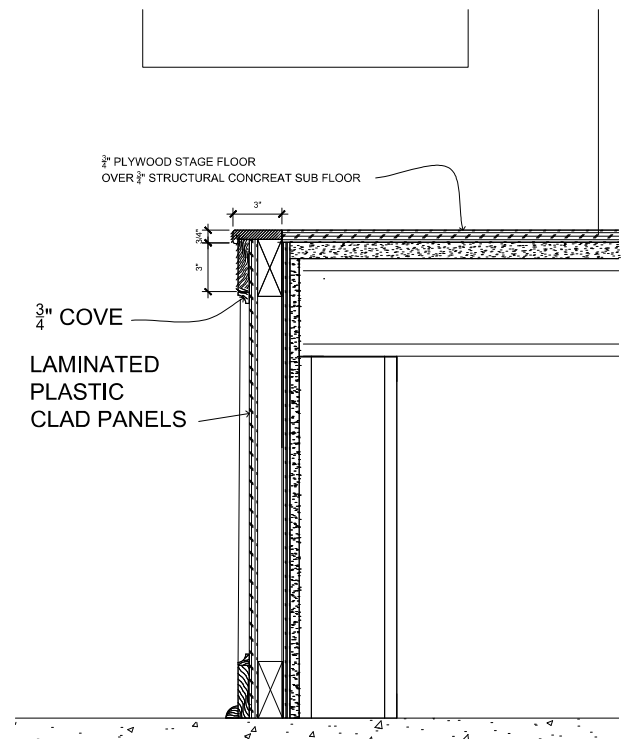

4 STAGE FRONT DETAIL
SCALE: 1" = 1'-0"

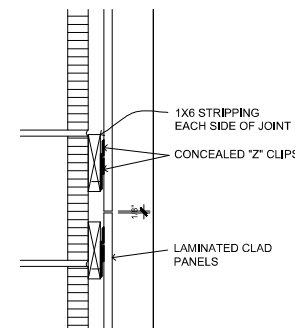

5 WALL PANEL DETAIL
SCALE: 1" = 1'-0"

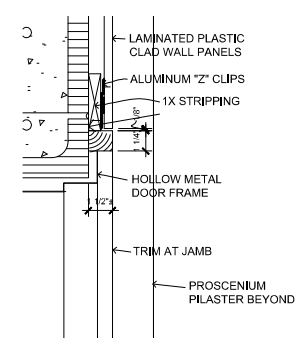

3 WALL PANEL DETAIL
SCALE: 1" = 1'-0"

Goshen High School Arts Center Renovation

TO
Goshen High School

FOR THE
Pike County Board of Education

Troy, ALABAMA

McKEE and ASSOCIATES

ARCHITECTURE and INTERIOR DESIGN

631 SOUTH HULL STREET MONTGOMERY, ALABAMA 36104 (334) 834-9933



SHEET TITLE : MISCELLANEOUS DETAILS

McKEE JOB # : 20.119

DRAWN BY : RT


DATE: 10/10/25

REVISED DATE:


REVISED DATE:

REVISED DATE:


SHEET NO. : A6.1

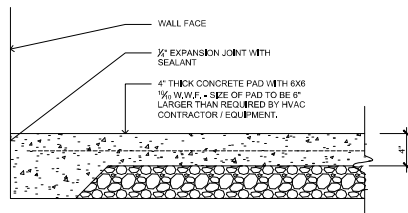


1 HVAC EQUIPMENT PAD (CEP)
SCALE: 1 1/2" = 1'-0"

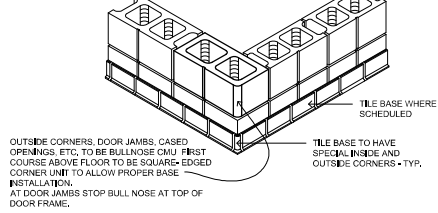


2 HARD TILE DETAIL
SCALE: 1 1/2" = 1'-0"

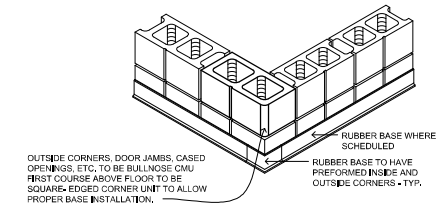


3 RUBBER BASE DETAIL
SCALE: 1 1/2" = 1'-0"

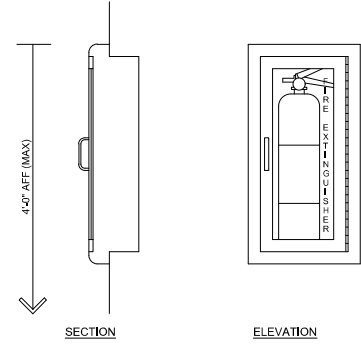


FIRE EXTINGUISHER CABINET (FEC)
SCALE: 1 1/2" = 1'-0"

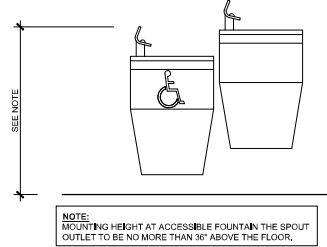


ELECTRIC WATER COOLER
SCALE: 1 1/2" = 1'-0"

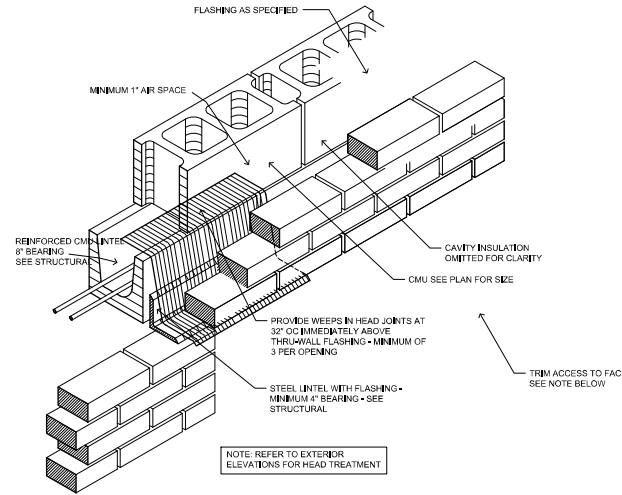


4 MASONRY LINEL DETAIL
SCALE: 1 1/2" = 1'-0"

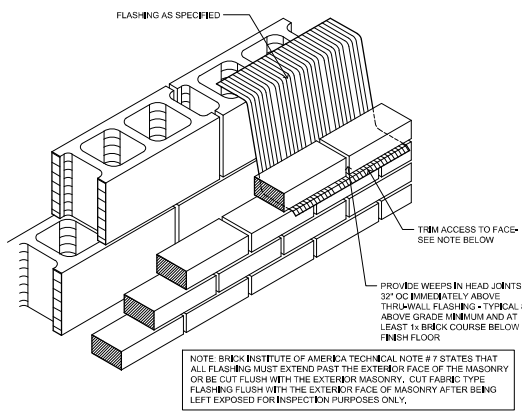


5 THRU-WALL FLASHING DETAIL
SCALE: 1 1/2" = 1'-0"

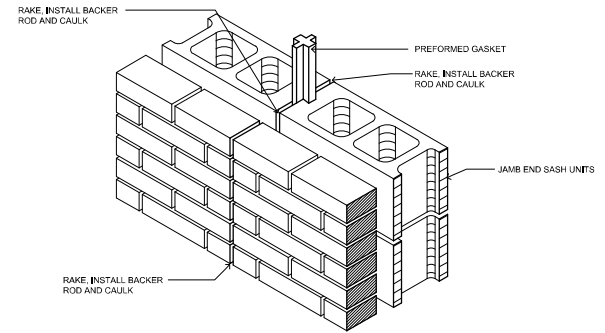


6 MASONRY CONTROL JOINT DETAIL (MCJ)
SCALE: 1 1/2" = 1'-0"

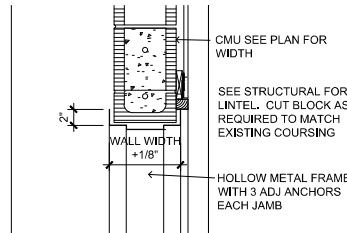


7 INTERIOR DOOR HEAD DETAIL
SCALE: 1 1/2" = 1'-0"

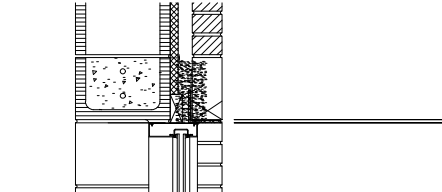


9 EXTERIOR DOOR HEAD DETAIL
SCALE: 1 1/2" = 1'-0"

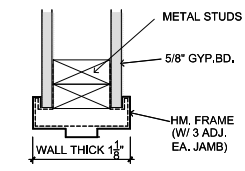


12 DOOR JAMB DETAIL
SCALE: 3" = 1'-0"

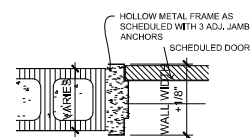


8 DOOR JAMB DETAIL
SCALE: 3" = 1'-0"

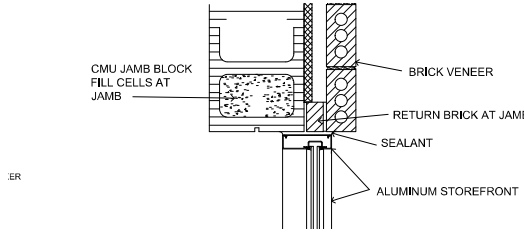

10 EXTERIOR DOOR JAMB DETAIL
SCALE: 1 1/2" = 1'-0"

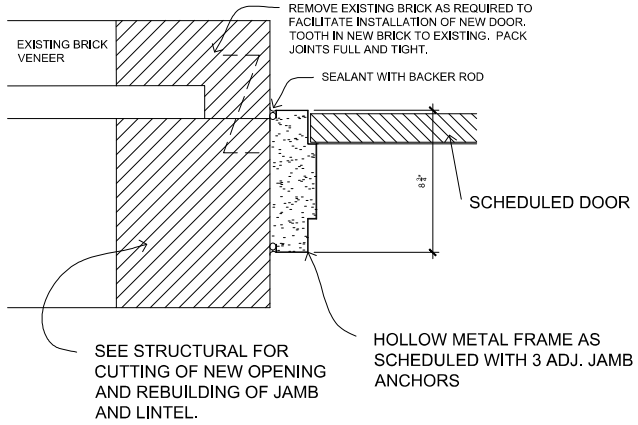

13 DOOR JAMB DETAIL
SCALE: 3" = 1'-0"

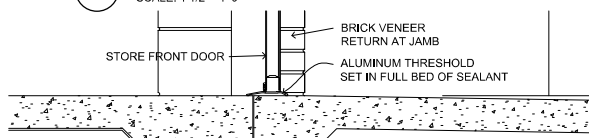

11 EXTERIOR DOOR THRESHOLD DETAIL
SCALE: 3" = 1'-0"

Goshen High School Arts Center Renovation

Goshen High School

Pike County Board of Education

McKEE and ASSOCIATES
ARCHITECTURE and INTERIOR DESIGN



SHEET TITLE : TYPICAL DETAILS

MCKEE JOB # : 20.119

DRAWN BY : RT

DATE: 10/10/25

REVISED DATE:

REVISED DATE:

REVISED DATE:

SHEET NO. : A10.1