

A

B

C


D

MOBILE COUNTY

PROJECT NO: MCFM-2026-001

STRICKLAND YOUTH CENTER
COURTROOM RENOVATION

2315 COSTARIDES ST
MOBILE, AL 36617

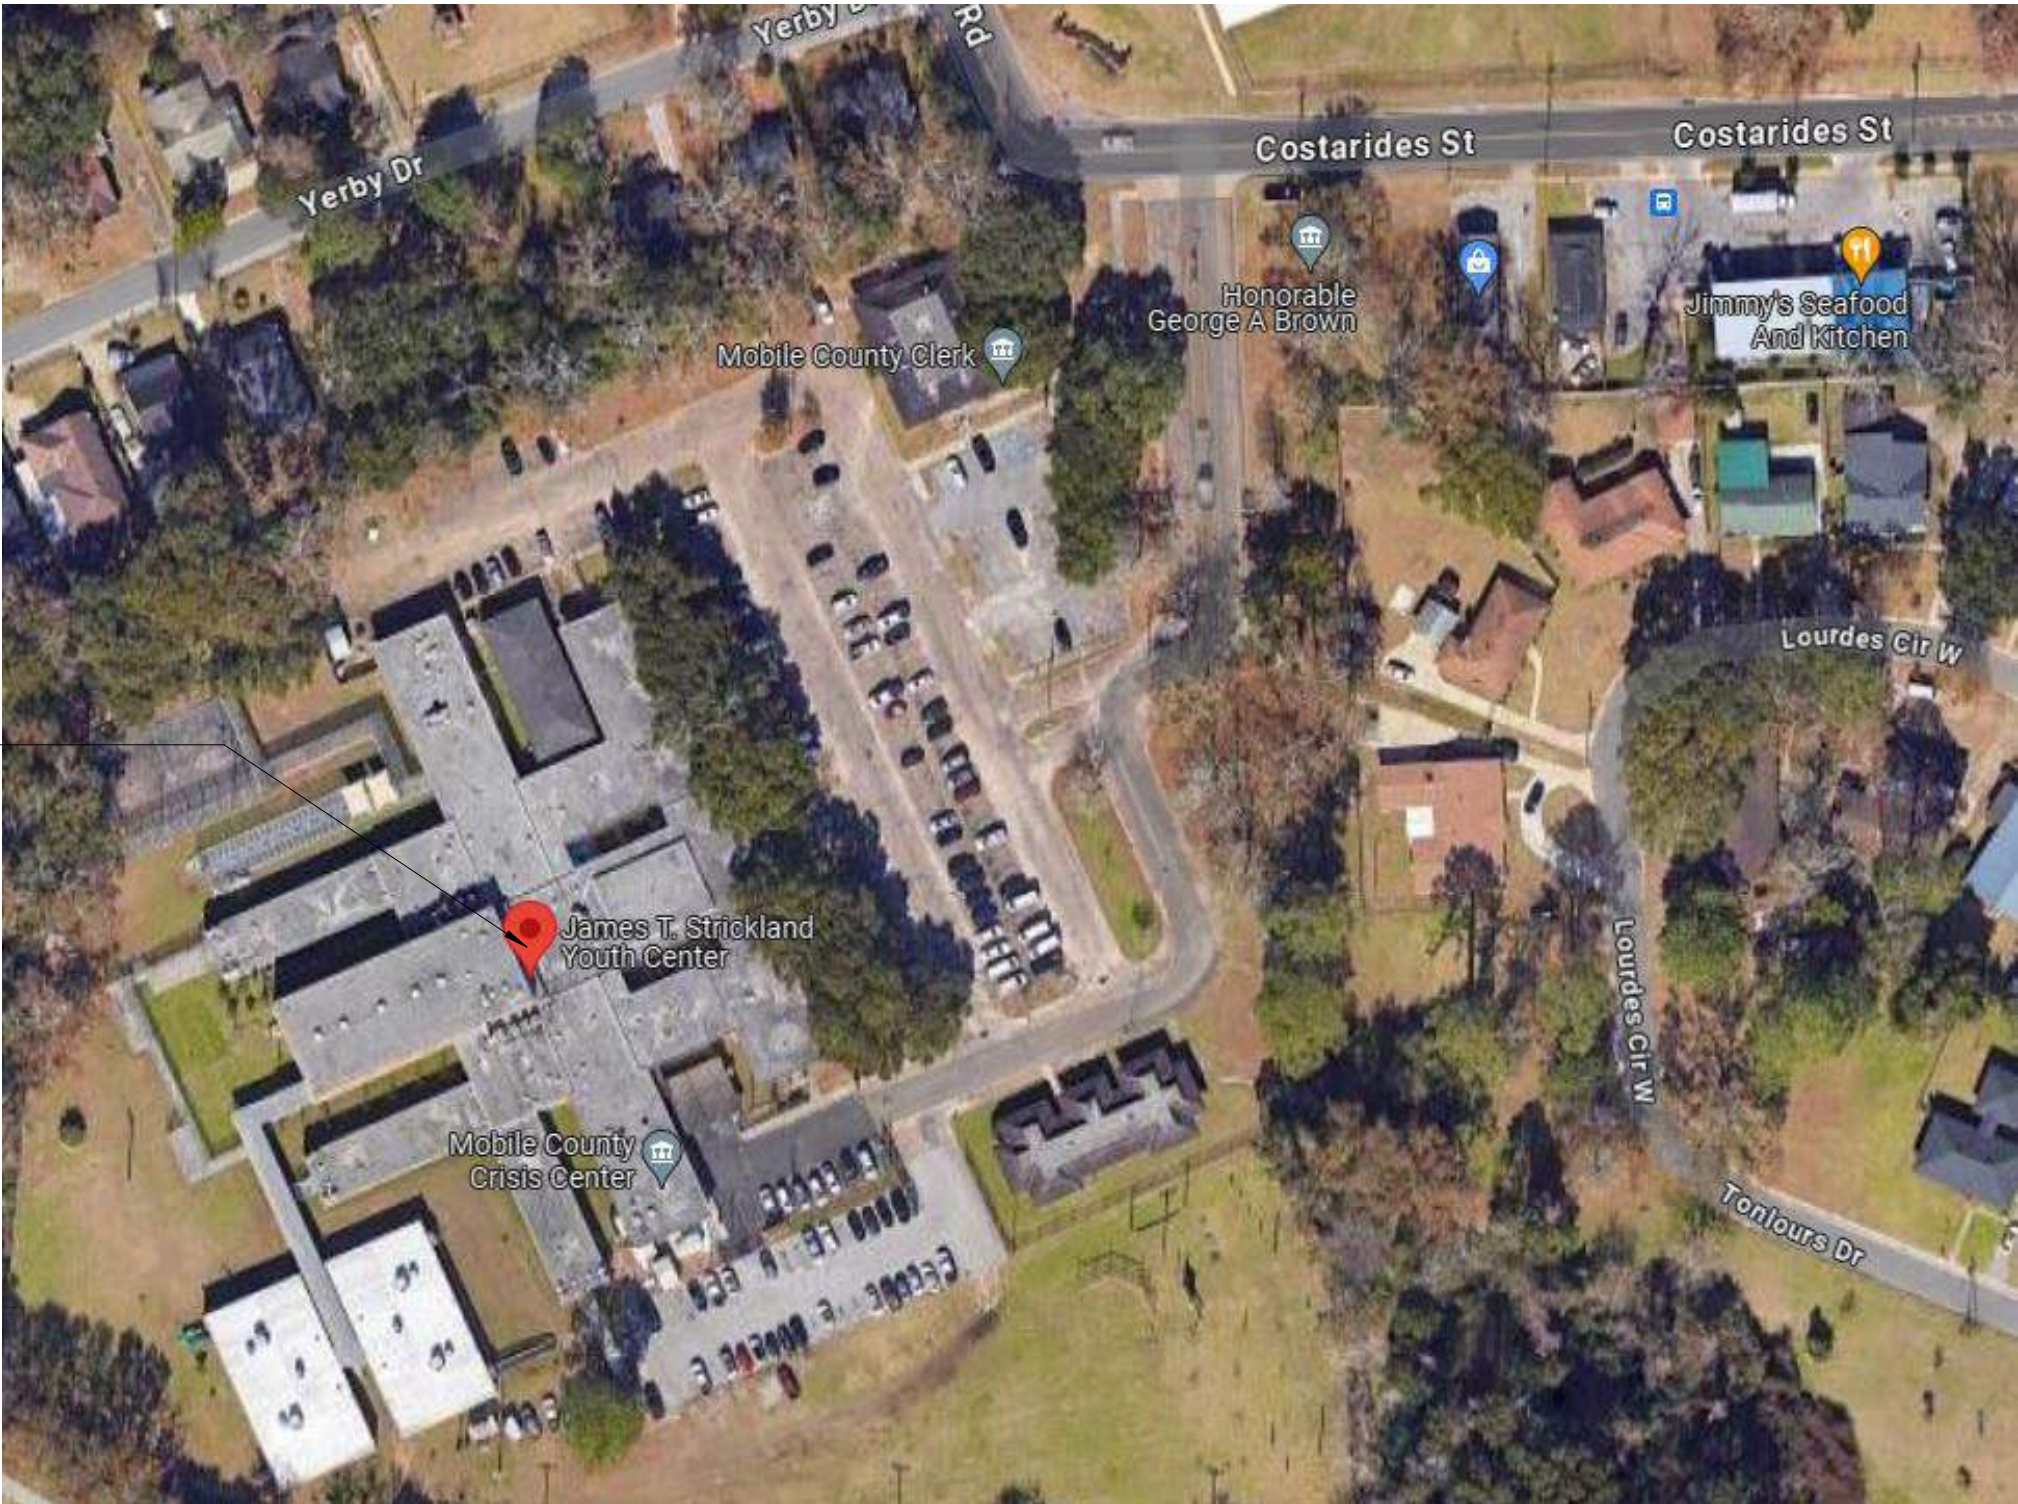

VICINITY MAP

CODE COMPLIANCE INFORMATION: 2021 CITY OF MOBILE

MOBILE COUNTY BUILDING CODE ADOPTION AND AMENDMENTS, ADOPTED JANUARY 7th, 2023
ACCESSIBILITY: IBC CHAPTER 11 AND ICC A117.1-2017
2021 INTERNATIONAL BUILDING CODE (IBC)
2021 INTERNATIONAL EXISTING BUILDING CODE (IEBC)
2020 NATIONAL ELECTRIC CODE (NEC - ALSO KNOWN AS NFPA 70)

NOTES:

THE CONTRACTOR AND ALL SUBCONTRACTED EMPLOYEES WILL BE SUBJECT TO BACKGROUND CHECKS BY MOBILE COUNTY.

DRAWING INDEX

SHEET INFORMATION

NUMBER	NAME
GENERAL	
G-001	COVER SHEET & DRAWING INDEX

ARCHITECTURE

A-001	ARCHITECTURAL GENERAL NOTES, MATERIAL AND ANNOTATION LEGEND
AD101	ARCHITECTURAL - DEMOLITION PLAN
A-110	ARCHITECTURAL - MODIFICATION PLAN
A-501	INTERIOR ELEVATIONS
A-502	INTERIOR ELEVATIONS
A-503	INTERIOR/EXTERIOR ELEVATIONS
A-601	PARTITION TYPES
A-611	DOOR SCHEDULE, ELEVATIONS, & DETAILS
A-620	DETAIL SECTIONS
A-621	SECTIONS & DETAILS
A-622	SECTIONS & DETAILS
A-623	SECTION & DETAILS
A-630	ARCHITECTURAL DETAILS

INTERIORS

IF110	INTERIOR PLANS & DETAILS
-------	--------------------------

MECHANICAL

M-100	MECHANICAL SCHEDULES
M-200	MECHANICAL FLOOR PLANS
M-300	MECHANICAL DETAILS
M-400	MECHANICAL DETAILS

ELECTRICAL


E-101	ELECTRICAL - SPECIFICATIONS
E-102	ELECTRICAL - LEGEND AND DETAILS
E-201	ELECTRICAL - EXISTING PLAN
E-202	ELECTRICAL - NEW WORK PLAN

BAKER LPA GROUP, LLP

Michael Baker

INTERNATIONAL

11 NORTH WATER STREET
SUITE 14290 MOBILE, AL 36602

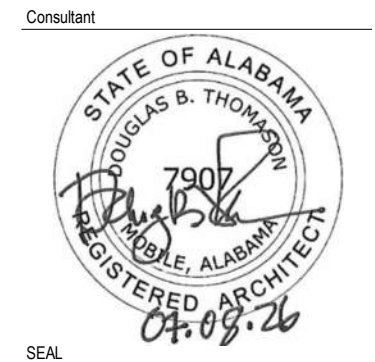

NO.	DATE	DESCRIPTION	REVISIONS

STRICKLAND YOUTH CENTER COURTROOM RENOVATION
2315 COSTARIDES ST
MOBILE, AL 36617

COVER SHEET & DRAWING INDEX

Project Number: 214010

Date: 07-08-2026

Scale: AS NOTED

Sheet # G-001

© Baker 2026

ISSUED FOR BID

BAKER LPA GROUP, LLP

A VARIABLE INTEREST ENTITY OF MICHAEL BAKER INTERNATIONAL AND AFFILIATES.

Michael Baker

INTERNATIONAL

MICHAEL BAKER INTERNATIONAL, INC.
11 N WATER ST SUIT 14290
MOBILE, ALABAMA 36602 (251)-380-0898



SMITH MECHANICAL CONSULTING & DESIGN
61 ST. JOSEPH STREET SUITE 1100
MOBILE, AL 36602 (251)-402-1364



JAGUAR CONSULTING, LLC
8658 CAPITAL DR,
MOBILE, ALBAMA 36695 (251)-455-9189

1		2		3		4		5	
<table><tr><th>ABB</th><th>DESCRIPTION</th></tr><tr><td colspan="2">_____ A _____</td></tr><tr><td>&</td><td>AND</td></tr><tr><td><</td><td>ANGLE</td></tr><tr><td>@</td><td>AT</td></tr><tr><td>A/</td><td>ABOVE</td></tr><tr><td>ACP</td><td>ACOUSTIC CEILING PANEL</td></tr><tr><td>ADJ</td><td>ADJACENT, ADJUSTABLE</td></tr><tr><td>AED</td><td>AUTOMATED EXTERNAL DEFIBRILLATOR</td></tr><tr><td>AFF</td><td>ABOVE FINISHED FLOOR</td></tr><tr><td>AP</td><td>ACCESS PANEL</td></tr><tr><td>APPROX</td><td>APPROXIMATE(LY)</td></tr><tr><td>ARCH</td><td>ARCHITECT OR ARCHITECTURAL</td></tr><tr><td>ASTM</td><td>AMERICAN SOCIETY FOR TESTING MATERIAL</td></tr><tr><td>ATTEN</td><td>ATTENUATE, ATTENUATION</td></tr><tr><td>AVG</td><td>AVERAGE</td></tr><tr><td colspan="2">_____ B _____</td></tr><tr><td>B/</td><td>BOTTOM OF</td></tr><tr><td>B/C</td><td>BOTTOM OF CURB</td></tr><tr><td>BC</td><td>BASE CABINET</td></tr><tr><td>BD</td><td>BOARD</td></tr><tr><td>BIT</td><td>BITUMINOUS</td></tr><tr><td>BLDG</td><td>BUILDING</td></tr><tr><td>BSMT</td><td>BASEMENT</td></tr><tr><td colspan="2">_____ C _____</td></tr><tr><td>[</td><td>CHANNEL</td></tr><tr><td>C/</td><td>CENTER OF</td></tr><tr><td>CAB</td><td>CABINET</td></tr><tr><td>CC</td><td>CENTER TO CENTER</td></tr><tr><td>CG</td><td>CORNER GUARD</td></tr><tr><td>CJ</td><td>CORNER JOINT</td></tr><tr><td>CL</td><td>CENTER LINE</td></tr><tr><td>CLG</td><td>CEILING</td></tr><tr><td>CLG HT</td><td>CEILING HEIGHT</td></tr><tr><td>CLO</td><td>CLOSET</td></tr><tr><td>CLR</td><td>CLEAR</td></tr><tr><td>CMU</td><td>CONCRETE MASONRY UNIT</td></tr><tr><td>CO</td><td>CLEAN OUT</td></tr><tr><td>COL</td><td>COLUMN</td></tr><tr><td>CONC</td><td>CONCRETE</td></tr><tr><td>CONT</td><td>CONTINUOUS</td></tr><tr><td>CORR</td><td>CORRIDOR</td></tr><tr><td>CP</td><td>COPIER</td></tr><tr><td>CT</td><td>CERAMIC TILE</td></tr><tr><td>CY</td><td>CUBIC YARD</td></tr><tr><td colspan="2">_____ D _____</td></tr><tr><td>DF</td><td>DRINKING FOUNTAIN</td></tr><tr><td>DIA</td><td>DIAMETER</td></tr><tr><td>DIM</td><td>DIMENSION</td></tr><tr><td>DN</td><td>DOWN</td></tr><tr><td>DW</td><td>DISHWASHER</td></tr><tr><td>DWG</td><td>DRAWING</td></tr><tr><td colspan="2">_____ E _____</td></tr><tr><td>E</td><td>EAST</td></tr><tr><td>EA</td><td>EACH</td></tr><tr><td>EB</td><td>EDGE BANDING</td></tr><tr><td>EIFS</td><td>EXTERIOR INSULATION FINISH SYSTEM</td></tr><tr><td>EJ</td><td>EXPANSION JOINT</td></tr><tr><td>ELEC</td><td>ELECTRICAL</td></tr><tr><td>ELEV</td><td>ELEVATOR</td></tr><tr><td>EMER</td><td>EMERGENCY</td></tr><tr><td>ENCL</td><td>ENCLOSE(URE)</td></tr><tr><td>EP</td><td>ELECTRICAL PANEL</td></tr><tr><td>EQ</td><td>EQUAL</td></tr><tr><td>EQUIP</td><td>EQUIPMENT</td></tr><tr><td>EWC</td><td>ELECTRIC WATER COOLER</td></tr><tr><td>EXIST</td><td>EXISTING</td></tr><tr><td>EXP BLT</td><td>EXPANSION BOLT</td></tr><tr><td>EXT</td><td>EXTERIOR</td></tr><tr><td colspan="2">_____ F _____</td></tr><tr><td><</td><td>FABRIC</td></tr><tr><td>F/F</td><td>FACE TO FACE</td></tr><tr><td>FAX</td><td>FACSIMILE</td></tr><tr><td>FE</td><td>FIRE EXTINGUISHER</td></tr><tr><td>FEC</td><td>FIRE EXTINGUISHER CABINET</td></tr><tr><td>FHC</td><td>FIRE HOSE CABINET</td></tr><tr><td>FL</td><td>FLOOR</td></tr><tr><td>FL CO</td><td>FLOOR CLEANOUT</td></tr><tr><td>FP</td><td>FIRE PROTECTION</td></tr><tr><td>FPRF</td><td>FIREPROOF(ING)</td></tr><tr><td>FR</td><td>FIRE RATED OR FRAME</td></tr><tr><td>FT</td><td>FOOT/FEET</td></tr><tr><td colspan="2">_____ G _____</td></tr></table>		ABB	DESCRIPTION	_____ A _____		&	AND	<	ANGLE	@	AT	A/	ABOVE	ACP	ACOUSTIC CEILING PANEL	ADJ	ADJACENT, ADJUSTABLE	AED	AUTOMATED EXTERNAL DEFIBRILLATOR	AFF	ABOVE FINISHED FLOOR	AP	ACCESS PANEL	APPROX	APPROXIMATE(LY)	ARCH	ARCHITECT OR ARCHITECTURAL	ASTM	AMERICAN SOCIETY FOR TESTING MATERIAL	ATTEN	ATTENUATE, ATTENUATION	AVG	AVERAGE	_____ B _____		B/	BOTTOM OF	B/C	BOTTOM OF CURB	BC	BASE CABINET	BD	BOARD	BIT	BITUMINOUS	BLDG	BUILDING	BSMT	BASEMENT	_____ C _____		[	CHANNEL	C/	CENTER OF	CAB	CABINET	CC	CENTER TO CENTER	CG	CORNER GUARD	CJ	CORNER JOINT	CL	CENTER LINE	CLG	CEILING	CLG HT	CEILING HEIGHT	CLO	CLOSET	CLR	CLEAR	CMU	CONCRETE MASONRY UNIT	CO	CLEAN OUT	COL	COLUMN	CONC	CONCRETE	CONT	CONTINUOUS	CORR	CORRIDOR	CP	COPIER	CT	CERAMIC TILE	CY	CUBIC YARD	_____ D _____		DF	DRINKING FOUNTAIN	DIA	DIAMETER	DIM	DIMENSION	DN	DOWN	DW	DISHWASHER	DWG	DRAWING	_____ E _____		E	EAST	EA	EACH	EB	EDGE BANDING	EIFS	EXTERIOR INSULATION FINISH SYSTEM	EJ	EXPANSION JOINT	ELEC	ELECTRICAL	ELEV	ELEVATOR	EMER	EMERGENCY	ENCL	ENCLOSE(URE)	EP	ELECTRICAL PANEL	EQ	EQUAL	EQUIP	EQUIPMENT	EWC	ELECTRIC WATER COOLER	EXIST	EXISTING	EXP BLT	EXPANSION BOLT	EXT	EXTERIOR	_____ F _____		<	FABRIC	F/F	FACE TO FACE	FAX	FACSIMILE	FE	FIRE EXTINGUISHER	FEC	FIRE EXTINGUISHER CABINET	FHC	FIRE HOSE CABINET	FL	FLOOR	FL CO	FLOOR CLEANOUT	FP	FIRE PROTECTION	FPRF	FIREPROOF(ING)	FR	FIRE RATED OR FRAME	FT	FOOT/FEET	_____ G _____		<table><tr><th>ABB</th><th>DESCRIPTION</th></tr><tr><td>GA</td><td>GAUGE</td></tr><tr><td>GL</td><td>GLASS OR GLAZING</td></tr><tr><td>GRD</td><td>GROUND</td></tr><tr><td>GWB</td><td>GYPSUM WALL BOARD</td></tr><tr><td colspan="2">_____ H _____</td></tr><tr><td>HB</td><td>HOSE BIBB</td></tr><tr><td>HC</td><td>HANDICAP(PED)</td></tr><tr><td>HDW</td><td>HARDWARE</td></tr><tr><td>HM</td><td>HOLLOW METAL</td></tr><tr><td>HOR</td><td>HORIZONTAL</td></tr><tr><td>HP</td><td>HIGH POINT</td></tr><tr><td>HTR</td><td>HEATER</td></tr><tr><td colspan="2">_____ I _____</td></tr><tr><td>ID</td><td>INSIDE DIAMETER</td></tr><tr><td>IN</td><td>INCH(ES)</td></tr><tr><td>INT</td><td>INTERIOR</td></tr><tr><td colspan="2">_____ J _____</td></tr><tr><td>JB</td><td>JAMB</td></tr><tr><td>JST</td><td>JOIST</td></tr><tr><td>JT</td><td>JOINT</td></tr><tr><td colspan="2">_____ L _____</td></tr><tr><td>LAM</td><td>LAMINATE</td></tr><tr><td>LAN</td><td>LOCAL AREA NETWORK CONNECTION</td></tr><tr><td>LAV</td><td>LAVATORY</td></tr><tr><td>LB</td><td>POUND</td></tr><tr><td>LF</td><td>LINEAL FOOT</td></tr><tr><td>LP</td><td>LOW POINT</td></tr><tr><td>LTL</td><td>LINTEL</td></tr><tr><td colspan="2">_____ M _____</td></tr><tr><td>m</td><td>METERS</td></tr><tr><td>MAS</td><td>MASONRY</td></tr><tr><td>MAX</td><td>MAXIMUM</td></tr><tr><td>MDF</td><td>MEDIUM DENSITY FIBERBOARD</td></tr><tr><td>MECH</td><td>MECHANICAL</td></tr><tr><td>MEZZ</td><td>MEZZANINE</td></tr><tr><td>MFR</td><td>MANUFACTURE</td></tr><tr><td>MH</td><td>MANHOLE</td></tr><tr><td>MICRO</td><td>MICROWAVE</td></tr><tr><td>MIN</td><td>MINIMUM</td></tr><tr><td>MISC</td><td>MISCELLANEOUS</td></tr><tr><td>mm</td><td>MILLIMETERS</td></tr><tr><td>MO</td><td>MASONRY OPENING</td></tr><tr><td>MTD</td><td>MOUNTED EL</td></tr><tr><td>MTL</td><td>METAL</td></tr><tr><td colspan="2">_____ N _____</td></tr><tr><td>N</td><td>NORTH</td></tr><tr><td>NFPA</td><td>NATIONAL FIRE PROTECTION ASSOCIATION</td></tr><tr><td>NIC</td><td>NOT IN CONTRACT</td></tr><tr><td>NOM</td><td>NOMINAL</td></tr><tr><td>NTS</td><td>NOT TO SCALE</td></tr><tr><td colspan="2">_____ O _____</td></tr><tr><td>OC</td><td>ON CENTER</td></tr><tr><td>OD</td><td>OUTSIDE DIAMETER</td></tr><tr><td>OFF</td><td>OFFICE</td></tr><tr><td>OPNG</td><td>OPENING</td></tr><tr><td>OPP</td><td>OPPOSITE</td></tr><tr><td colspan="2">_____ P _____</td></tr><tr><td>PART</td><td>PARTITION</td></tr><tr><td>PL</td><td>PLATE</td></tr><tr><td>PLAM</td><td>PLASTIC LAMINATE</td></tr><tr><td>PLAS</td><td>PLASTER</td></tr><tr><td>PLYWD</td><td>PLYWOOD</td></tr><tr><td>PNL</td><td>PANEL</td></tr><tr><td>POS</td><td>POINT OF SALE</td></tr><tr><td>PR</td><td>PAIR</td></tr><tr><td>PRCST</td><td>PRECAST</td></tr><tr><td>PREFAB</td><td>PREFABRICATED</td></tr><tr><td>PROP</td><td>PROPERTY</td></tr><tr><td>PSI</td><td>POUNDS PER SQUARE INCH</td></tr><tr><td>PSIG</td><td>POUNDS PER SQUARE INCH GAUGE</td></tr><tr><td>PT</td><td>POINT</td></tr><tr><td>PTD</td><td>PAINTED</td></tr><tr><td colspan="2">_____ Q _____</td></tr><tr><td>QTY</td><td>QUANTITY</td></tr><tr><td colspan="2">_____ R _____</td></tr><tr><td>R</td><td>RISER OR RADIUS</td></tr><tr><td>RCP</td><td>REFLECTED CEILING PLAN</td></tr><tr><td>RD</td><td>ROOF DRAIN</td></tr><tr><td>REF</td><td>REFER / REFERENCE</td></tr><tr><td>REG</td><td>REGISTER</td></tr><tr><td>REINF</td><td>REINFORCING</td></tr><tr><td>REQ'D</td><td>REQUIRED</td></tr></table>	ABB	DESCRIPTION	GA	GAUGE	GL	GLASS OR GLAZING	GRD	GROUND	GWB	GYPSUM WALL BOARD	_____ H _____		HB	HOSE BIBB	HC	HANDICAP(PED)	HDW	HARDWARE	HM	HOLLOW METAL	HOR	HORIZONTAL	HP	HIGH POINT	HTR	HEATER	_____ I _____		ID	INSIDE DIAMETER	IN	INCH(ES)	INT	INTERIOR	_____ J _____		JB	JAMB	JST	JOIST	JT	JOINT	_____ L _____		LAM	LAMINATE	LAN	LOCAL AREA NETWORK CONNECTION	LAV	LAVATORY	LB	POUND	LF	LINEAL FOOT	LP	LOW POINT	LTL	LINTEL	_____ M _____		m	METERS	MAS	MASONRY	MAX	MAXIMUM	MDF	MEDIUM DENSITY FIBERBOARD	MECH	MECHANICAL	MEZZ	MEZZANINE	MFR	MANUFACTURE	MH	MANHOLE	MICRO	MICROWAVE	MIN	MINIMUM	MISC	MISCELLANEOUS	mm	MILLIMETERS	MO	MASONRY OPENING	MTD	MOUNTED EL	MTL	METAL	_____ N _____		N	NORTH	NFPA	NATIONAL FIRE PROTECTION ASSOCIATION	NIC	NOT IN CONTRACT	NOM	NOMINAL	NTS	NOT TO SCALE	_____ O _____		OC	ON CENTER	OD	OUTSIDE DIAMETER	OFF	OFFICE	OPNG	OPENING	OPP	OPPOSITE	_____ P _____		PART	PARTITION	PL	PLATE	PLAM	PLASTIC LAMINATE	PLAS	PLASTER	PLYWD	PLYWOOD	PNL	PANEL	POS	POINT OF SALE	PR	PAIR	PRCST	PRECAST	PREFAB	PREFABRICATED	PROP	PROPERTY	PSI	POUNDS PER SQUARE INCH	PSIG	POUNDS PER SQUARE INCH GAUGE	PT	POINT	PTD	PAINTED	_____ Q _____		QTY	QUANTITY	_____ R _____		R	RISER OR RADIUS	RCP	REFLECTED CEILING PLAN	RD	ROOF DRAIN	REF	REFER / REFERENCE	REG	REGISTER	REINF	REINFORCING	REQ'D	REQUIRED	<table><tr><th>ABB</th><th>DESCRIPTION</th></tr><tr><td>RFG</td><td>REFRIGERATOR</td></tr><tr><td>RG</td><td>RANGE</td></tr><tr><td>RM</td><td>ROOM</td></tr><tr><td>RO</td><td>ROUGH OPENING</td></tr><tr><td>RTS</td><td>RUBBER TRANSITION STRIP</td></tr><tr><td>RWC</td><td>RAIN WATER CONDUCTOR</td></tr><tr><td colspan="2">_____ S _____</td></tr><tr><td>S</td><td>SOUTH</td></tr><tr><td>SAN</td><td>SANITARY</td></tr><tr><td>SCHD</td><td>SCHEDULE</td></tr><tr><td>SEC</td><td>SECTION</td></tr><tr><td>SF</td><td>SQUARE FOOT</td></tr><tr><td>SIM</td><td>SIMILAR</td></tr><tr><td>SPKLR</td><td>SPRINKLER</td></tr><tr><td>SQ</td><td>SQUARE</td></tr><tr><td>SQ FT</td><td>SQUARE FOOT</td></tr><tr><td>SS</td><td>STAINLESS STEEL</td></tr><tr><td>STD</td><td>STANDARD</td></tr><tr><td>STL</td><td>STEEL</td></tr><tr><td>STN</td><td>STAINED</td></tr><tr><td>STOR</td><td>STORAGE</td></tr><tr><td>SUSP</td><td>SUSPEND, SUSPENDED, OR SUSPENSION</td></tr><tr><td>SYS</td><td>SYSTEM</td></tr><tr><td colspan="2">_____ T _____</td></tr><tr><td>"T"</td><td>TEE (BAR OR W)</td></tr><tr><td>T</td><td>TREAD</td></tr><tr><td>T/</td><td>TOP OF</td></tr><tr><td>T/C</td><td>TOP OF CURB</td></tr><tr><td>TB</td><td>TACKBOARD</td></tr><tr><td>TC</td><td>TERRA COTTA</td></tr><tr><td>TEL</td><td>TELEPHONE</td></tr><tr><td>TEMP</td><td>TEMPERED OR TEMPERATURE</td></tr><tr><td>TERM</td><td>TERMINATE / TERMINAL</td></tr><tr><td>THRESH</td><td>THRESHOLD</td></tr><tr><td>TLT</td><td>TOILET</td></tr><tr><td>TV</td><td>TELEVISION</td></tr><tr><td>TYP</td><td>TYPICAL</td></tr><tr><td colspan="2">_____ U _____</td></tr><tr><td>UH</td><td>UNIT HEATER</td></tr><tr><td>UL</td><td>UNDERWRITER'S LABORATORY</td></tr><tr><td>UMCT</td><td>UNGLAZED MOSAIC CERAMIC TILE</td></tr><tr><td>UNO</td><td>UNLESS NOTED OTHERWISE</td></tr><tr><td colspan="2">_____ V _____</td></tr><tr><td>VEST</td><td>VESTIBULE</td></tr><tr><td>VIF</td><td>VERIFY IN FIELD</td></tr><tr><td colspan="2">_____ W _____</td></tr><tr><td>W</td><td>WEST</td></tr><tr><td>W/</td><td>WITH</td></tr><tr><td>W/O</td><td>WITHOUT</td></tr><tr><td>WC</td><td>WATER CLOSET</td></tr><tr><td>WIN</td><td>WINDOW</td></tr><tr><td>WP</td><td>WATERPROOF(ING)</td></tr><tr><td>WSCT</td><td>WAINSCOT</td></tr><tr><td>WT</td><td>WEIGHT</td></tr><tr><td>WWF</td><td>WELDED WIRE REINFORCEMENT</td></tr></table>	ABB	DESCRIPTION	RFG	REFRIGERATOR	RG	RANGE	RM	ROOM	RO	ROUGH OPENING	RTS	RUBBER TRANSITION STRIP	RWC	RAIN WATER CONDUCTOR	_____ S _____		S	SOUTH	SAN	SANITARY	SCHD	SCHEDULE	SEC	SECTION	SF	SQUARE FOOT	SIM	SIMILAR	SPKLR	SPRINKLER	SQ	SQUARE	SQ FT	SQUARE FOOT	SS	STAINLESS STEEL	STD	STANDARD	STL	STEEL	STN	STAINED	STOR	STORAGE	SUSP	SUSPEND, SUSPENDED, OR SUSPENSION	SYS	SYSTEM	_____ T _____		"T"	TEE (BAR OR W)	T	TREAD	T/	TOP OF	T/C	TOP OF CURB	TB	TACKBOARD	TC	TERRA COTTA	TEL	TELEPHONE	TEMP	TEMPERED OR TEMPERATURE	TERM	TERMINATE / TERMINAL	THRESH	THRESHOLD	TLT	TOILET	TV	TELEVISION	TYP	TYPICAL	_____ U _____		UH	UNIT HEATER	UL	UNDERWRITER'S LABORATORY	UMCT	UNGLAZED MOSAIC CERAMIC TILE	UNO	UNLESS NOTED OTHERWISE	_____ V _____		VEST	VESTIBULE	VIF	VERIFY IN FIELD	_____ W _____		W	WEST	W/	WITH	W/O	WITHOUT	WC	WATER CLOSET	WIN	WINDOW	WP	WATERPROOF(ING)	WSCT	WAINSCOT	WT	WEIGHT	WWF	WELDED WIRE REINFORCEMENT	<table><tr><th colspan="2">SYMBOLS</th></tr><tr><td></td><td>VIEW TITLE</td></tr><tr><td></td><td>SCALE:</td></tr><tr><td></td><td>INTERIOR</td></tr><tr><td></td><td>EXTERIOR</td></tr><tr><td></td><td>BUILDING SECTION</td></tr><tr><td></td><td>WALL SECTION</td></tr><tr><td></td><td>INTERIOR SECTION</td></tr><tr><td></td><td>DETAIL SECTION</td></tr><tr><td></td><td>CALLOUT PLAN, SECTION OR DETAIL</td></tr><tr><td></td><td>COLUMN GRID LABEL - NEW</td></tr><tr><td></td><td>COLUMN GRID LABEL - EXISTING</td></tr><tr><td></td><td>REVISION</td></tr><tr><td></td><td>ROOM NAME</td></tr><tr><td></td><td>ROOM TAG</td></tr><tr><td></td><td>PARTITION TYPE</td></tr><tr><td></td><td>DOOR TAG - SEE SCHEDULE</td></tr><tr><td></td><td>KEYNOTE</td></tr><tr><td></td><td>WINDOW TYPE</td></tr><tr><td></td><td>TOILET ROOM ACCESSORIES</td></tr><tr><td></td><td>ELEVATION MARK</td></tr><tr><td></td><td>DENOTES ABOVE, BELOW, OR BEHIND</td></tr><tr><td></td><td>ACCESSIBLE TOILET STALL</td></tr><tr><td></td><td>RECYCLING COLLECTION AREA</td></tr><tr><td></td><td>PLAN NORTH</td></tr><tr><td></td><td>CENTER LINE</td></tr><tr><td></td><td>FLOOR TRANSITION</td></tr><tr><td></td><td>ROOF SLOPE ARROW</td></tr><tr><td></td><td>LEVEL LINE</td></tr><tr><td></td><td>SPOT ELEVATION</td></tr></table>	SYMBOLS			VIEW TITLE		SCALE:		INTERIOR		EXTERIOR		BUILDING SECTION		WALL SECTION		INTERIOR SECTION		DETAIL SECTION		CALLOUT PLAN, SECTION OR DETAIL		COLUMN GRID LABEL - NEW		COLUMN GRID LABEL - EXISTING		REVISION		ROOM NAME		ROOM TAG		PARTITION TYPE		DOOR TAG - SEE SCHEDULE		KEYNOTE		WINDOW TYPE		TOILET ROOM ACCESSORIES		ELEVATION MARK		DENOTES ABOVE, BELOW, OR BEHIND		ACCESSIBLE TOILET STALL		RECYCLING COLLECTION AREA		PLAN NORTH		CENTER LINE		FLOOR TRANSITION		ROOF SLOPE ARROW		LEVEL LINE		SPOT ELEVATION	<table><tr><th colspan="2">SECTIONS/ SECTIONAL DETAILS</th></tr><tr><td></td><td>CONCRETE BLOCK</td></tr><tr><td></td><td>CAST-IN-PLACE-CONCRETE</td></tr><tr><td></td><td>STRUCTURAL/MISCELLANEOUS STEEL</td></tr><tr><td></td><td>EARTH</td></tr><tr><td></td><td>GRAVEL/ENGINEERED FILL</td></tr><tr><td></td><td>STONE, OR NATURAL BUILDING STONE</td></tr><tr><td></td><td>PLASTER OR GYPSUM BOARD, OR EXTERIOR SHEATHING</td></tr><tr><td></td><td>BATT INSULATION</td></tr><tr><td></td><td>ROOF, TAPERED, CAVITY OR RIGID INSULATION</td></tr><tr><td></td><td>FINISHED WOOD TRIM</td></tr><tr><td></td><td>PLYWOOD</td></tr><tr><td></td><td>CAVITY DRAINAGE MATERIAL</td></tr><tr><th colspan="2">PLANS/ PLAN FIRE RATED GRAPHICS</th></tr><tr><td></td><td>SMOKE</td></tr><tr><td></td><td>1/2 HOUR</td></tr><tr><td></td><td>1 HOUR</td></tr><tr><td></td><td>2 HOUR</td></tr><tr><td></td><td>3 HOUR</td></tr><tr><td></td><td>4 HOUR</td></tr><tr><th colspan="2">PLANS / PLAN DETAIL GRAPHICS</th></tr><tr><td></td><td>BRICK WALLS</td></tr><tr><td></td><td>CONCRETE BLOCK WALLS</td></tr><tr><td></td><td>CAST-IN-PLACE-CONCRETE WALLS</td></tr><tr><td></td><td>STUD WALLS</td></tr><tr><td></td><td>CONCRETE SLABS AND/OR CONCRETE SIDEWALKS</td></tr><tr><td></td><td>EXISTING WALLS</td></tr><tr><th colspan="2">DOOR DESIGNATIONS</th></tr><tr><td></td><td>EXISTING DOOR AND/OR FRAME TO REMAIN - SEE DOOR SCHEDULE FOR ANY ADDITIONAL WORK</td></tr><tr><td></td><td>NEW DOOR AND/OR FRAME TO BE PROVIDED - SEE DOOR SCHEDULE</td></tr><tr><td></td><td>EXISTING DOOR AND/OR FRAME TO BE REMOVED - SEE DEMO PLAN/NOTES</td></tr></table>	SECTIONS/ SECTIONAL DETAILS			CONCRETE BLOCK		CAST-IN-PLACE-CONCRETE		STRUCTURAL/MISCELLANEOUS STEEL		EARTH		GRAVEL/ENGINEERED FILL		STONE, OR NATURAL BUILDING STONE		PLASTER OR GYPSUM BOARD, OR EXTERIOR SHEATHING		BATT INSULATION		ROOF, TAPERED, CAVITY OR RIGID INSULATION		FINISHED WOOD TRIM		PLYWOOD		CAVITY DRAINAGE MATERIAL	PLANS/ PLAN FIRE RATED GRAPHICS			SMOKE		1/2 HOUR		1 HOUR		2 HOUR		3 HOUR		4 HOUR	PLANS / PLAN DETAIL GRAPHICS			BRICK WALLS		CONCRETE BLOCK WALLS		CAST-IN-PLACE-CONCRETE WALLS		STUD WALLS		CONCRETE SLABS AND/OR CONCRETE SIDEWALKS		EXISTING WALLS	DOOR DESIGNATIONS			EXISTING DOOR AND/OR FRAME TO REMAIN - SEE DOOR SCHEDULE FOR ANY ADDITIONAL WORK		NEW DOOR AND/OR FRAME TO BE PROVIDED - SEE DOOR SCHEDULE		EXISTING DOOR AND/OR FRAME TO BE REMOVED - SEE DEMO PLAN/NOTES	<table><tr><th colspan="2">NOTES - GENERAL</th></tr><tr><td>1</td><td>ALL DIMENSIONS ARE IN FEET / INCHES UNLESS NOTED OTHERWISE</td></tr><tr><td>2</td><td>THESE GENERAL NOTES ARE NOT INTENDED TO REPLACE SPECIFICATIONS - REFER TO SPECIFICATIONS FOR REQUIREMENTS IN ADDITION TO GENERAL NOTES</td></tr><tr><td>3</td><td>THE TERMS RENOVATE AND REHABILITATE ARE USED INTERCHANGEABLY IN THESE DOCUMENTS.</td></tr><tr><td>4</td><td>ROOM AREAS AND PERIMETERS ARE APPROXIMATE AND FOR REFERENCE ONLY. VERIFY QUANTITIES AND DIMENSIONS IN FIELD.</td></tr><tr><td>5</td><td>NO DEVIATIONS FROM THESE CONTRACT DOCUMENTS SHALL BE MADE WITHOUT THE PRIOR WRITTEN APPROVAL OF THE ARCHITECT</td></tr><tr><td>6</td><td>DO NOT SCALE DIMENSIONS FROM DRAWINGS - THE CONTRACTOR SHALL REQUEST NECESSARY DIMENSIONS NOT SHOWN ON THE DRAWINGS FROM THE ARCHITECT</td></tr><tr><td>7</td><td>ALL DIMENSIONS ARE TO FACE OF PARTITION OR CENTER OF DOORS, WINDOWS AND OPENINGS UNLESS NOTED OTHERWISE - ALL NON-DIMENSIONED DOOR LOCATIONS SHALL BE OFFSET 4" FROM THE ADJACENT WALL TO THE HINGE SIDE OF THE DOOR OPENING.</td></tr><tr><td>8</td><td>DETAILS SHOWN ON DRAWINGS ARE TYPICAL FOR ALL SIMILAR CONDITIONS.</td></tr><tr><td>9</td><td>DRAWING NOTES AND SPECIFICATIONS ARE INSTRUCTIONS TO THE CONTRACTOR AND APPLY TO ALL THE WORK UNLESS MORE SPECIFIC INFORMATION IS SHOWN ELSEWHERE ON THE DRAWINGS OR WRITTEN IN THE SPECIFICATIONS - IN THE EVENT OF CONFLICTING INSTRUCTIONS, THE ARCHITECT SHALL DETERMINE WHAT CONTROLS</td></tr><tr><td>10</td><td>VERIFY ALL DIMENSIONS IN THE FIELD AND COORDINATE DIMENSIONS SHOWN ON THE CONTRACT DRAWINGS WITH FABRICATION AND FIELD CONDITIONS AND REPORT ANY INCONSISTENCIES TO THE ARCHITECT BEFORE PROCEEDING WITH WORK</td></tr><tr><td>11</td><td>PRINCIPAL OPENINGS IN THE STRUCTURE ARE SHOWN ON THESE DRAWINGS - THE GENERAL CONTRACTOR SHALL EXAMINE THE ARCHITECTURAL, MECHANICAL, ELECTRICAL, AND PLUMBING DRAWINGS FOR REQUIRED OPENINGS GENERAL CONTRACTOR SHALL VERIFY SIZE AND LOCATION OF ALL OPENINGS WITH ALL SUB-CONTRACTORS PRIOR TO CONSTRUCTION</td></tr><tr><td>12</td><td>STRUCTURAL DRAWINGS AND SPECIFICATIONS REPRESENT THE FINISHED STRUCTURE, AND, EXCEPT WHERE SPECIFICALLY SHOWN, DO NOT INDICATE THE METHOD OR MEANS OF CONSTRUCTION - THE CONTRACTOR SHALL SUPERVISE CONSTRUCTION MEANS, METHODS, PROCEDURES, TECHNIQUES, SEQUENCE, AND APPLICABLE SAFETY REGULATIONS TO BE FOLLOWED</td></tr><tr><td>13</td><td>CONTRACTOR SHALL BE RESPONSIBLE FOR SCHEDULING AND COORDINATING THE WORK OF THE SUB-CONTRACTORS - THE CONTRACTOR SHALL BE RESPONSIBLE TO COORDINATE WITH THE BUILDING OWNER, TENANT OR HIS REPRESENTATIVES THE DELIVERY AND INSTALLATION OF ITEMS BEING PROVIDED AND INSTALLED BY OTHERS</td></tr><tr><td>14</td><td>MECHANICAL, PLUMBING AND ELECTRICAL WORK RELATED TO DEMOLITION AND NEW INSTALLATION OF COMPONENTS SHALL COMPLY WITH ALL APPLICABLE CODES</td></tr><tr><td>15</td><td>ALL MATERIALS, FABRICATION AND INSTALLATION SHALL COMPLY WITH THE APPLICABLE REQUIREMENTS AND SPECIFICATIONS FOR EACH DIVISION OF WORK</td></tr><tr><td>16</td><td>CONSTRUCTION MUST COMPLY WITH APPLICABLE CODES AND ORDINANCES, LAWS AND SAFETY ORDERS AS DIRECTED BY LOCAL JURISDICTION</td></tr><tr><td>17</td><td>CONTRACTOR SHALL BE RESPONSIBLE FOR THE TIMELY ORDERING OF MATERIALS INCLUDED IN THESE CONTRACT DOCUMENTS - SOME ITEMS IN THESE DOCUMENTS MAY REQUIRE LONG LEAD TIMES OR SPECIAL COORDINATION SUBSTITUTIONS WILL NOT BE ALLOWED FOR MATERIAL NOT ORDERED IN A TIMELY FASHION</td></tr><tr><td>18</td><td>CONTRACTOR SHALL CHECK AND VERIFY ALL DIMENSIONS AND GRADE CONDITIONS, (BOTH NEW AND EXISTING) REPORTING ANY DISCREPANCIES TO THE ARCHITECT PRIOR TO ORDERING MATERIALS OR PROCEEDING WITH ANY PHASE OF THE WORK</td></tr><tr><td>19</td><td>CONTRACTOR SHALL CHECK AND VERIFY ALL DIMENSIONS PRIOR TO COMMENCING CONSTRUCTION - ALL DISCREPANCIES SHALL BE NOTED AND SENT TO THE ARCHITECT WITH ADEQUATE TIME TO REVIEW PRIOR TO STARTING THAT PORTION OF THE WORK IN ORDER TO AVOID PROJECT DELAYS</td></tr><tr><td>20</td><td>CONTRACTOR SHALL CLEAN, PATCH AND REPAIR ALL SURFACES DAMAGED BY DEMOLITION, ALTERATION OR INSTALLATION OF THE WORK</td></tr><tr><td>21</td><td>CONTRACTOR SHALL PREPARE ALL WALLS AND PARTITIONS AS REQUIRED BY THE FINISH MANUFACTURER TO RECEIVE THE FINISHES SPECIFIED</td></tr><tr><td>22</td><td>CONTRACTOR SHALL PROTECT ALL MONUMENTS, IRON PINS, AND PROPERTY CORNERS DURING CONSTRUCTION</td></tr><tr><td>23</td><td>CONTRACTOR SHALL PROVIDE ADDITIONAL FURRING (THE ENTIRE LENGTH OF THE WALL) TO FULLY CONCEAL ALL MECHANICAL, ELECTRICAL, PLUMBING AND STRUCTURAL ITEMS THAT PROJECT FROM THE FACE OF THE WALL OR PARTITION AND ARE NOT SPECIFICALLY NOTED TO BE SURFACE MOUNTED</td></tr><tr><td>24</td><td>CONTRACTOR SHALL REFER TO ARCHITECTURAL PLANS FOR BUILDING DIMENSIONS, BUILDING UTILITY ENTRANCE LOCATIONS AND EXACT LOCATIONS AND DIMENSIONS OF EXITS, CANOPIES, RAMPS, DOWNSPOUTS, GRAVEL AREAS ADJACENT TO BUILDING WALLS, UTILITY ENTRANCE LOCATIONS AND BOLLARDS IN BUILDING WALKWAYS</td></tr><tr><td>25</td><td>CONTRACTOR SHALL VISIT THE SITE AND VERIFY ALL EXISTING CONDITIONS PRIOR TO COMMENCING CONSTRUCTION - ALL DISCREPANCIES SHALL BE NOTED AND SENT TO THE ARCHITECT WITH ADEQUATE TIME TO REVIEW PRIOR TO STARTING THAT PORTION OF THE WORK IN ORDER TO AVOID PROJECT DELAYS</td></tr><tr><td>26</td><td>CONTRACTOR TO PROVIDE PORTABLE FIRE EXTINGUISHERS IN ACCORDANCE WITH LOCAL JURISDICTION AND NFPA 10. MAXIMUM TRAVEL DISTANCE TO NEAREST FIRE EXTINGUISHER FROM ANY POINT IN THE BUILDING SHALL NOT EXCEED 50 FEET. EXISTING FIRE EXTINGUISHERS SHALL BE TESTED AND RE-USED IF FULLY OPERATIONAL. FIRE EXTINGUISHERS SHALL BE SIZED FOR NO LESS THAN ORDINARY HAZARD.</td></tr><tr><td>27</td><td>REMOVE AND REINSTALL PICTURES, TV'S, BULLETIN BOARDS ETC, PRIOR TO AND AFTER PAINTING</td></tr><tr><td>28</td><td>ALL REQUESTS FROM INFORMATION PROMPTED BY THE BUILDING OFFICIALS SHALL INCLUDE A COPY OF THE BUILDING OFFICIALS COMMENTS AND THE BUILDING INSPECTORS FIELD REPORT TO ENSURE AN ACCURATE AND TIMELY RESPONSE</td></tr><tr><td>29</td><td>CONTRACTOR AND SUBCONTRACTOR SHALL ALL BE LICENSED TO PERFORM THEIR REQUESTED DUTIES AS REQUIRED IN ACCORDANCE WITH LOCAL STANDARDS</td></tr><tr><td>30</td><td>CONTRACTOR SHALL COMPARE STRUCTURAL SECTIONS WITH ARCHITECTURAL SECTIONS AND REPORT ANY DISCREPANCY TO THE ARCHITECT PRIOR TO FABRICATION OR INSTALLATION OF STRUCTURAL MEMBERS</td></tr></table>	NOTES - GENERAL		1	ALL DIMENSIONS ARE IN FEET / INCHES UNLESS NOTED OTHERWISE	2	THESE GENERAL NOTES ARE NOT INTENDED TO REPLACE SPECIFICATIONS - REFER TO SPECIFICATIONS FOR REQUIREMENTS IN ADDITION TO GENERAL NOTES	3	THE TERMS RENOVATE AND REHABILITATE ARE USED INTERCHANGEABLY IN THESE DOCUMENTS.	4	ROOM AREAS AND PERIMETERS ARE APPROXIMATE AND FOR REFERENCE ONLY. VERIFY QUANTITIES AND DIMENSIONS IN FIELD.	5	NO DEVIATIONS FROM THESE CONTRACT DOCUMENTS SHALL BE MADE WITHOUT THE PRIOR WRITTEN APPROVAL OF THE ARCHITECT	6	DO NOT SCALE DIMENSIONS FROM DRAWINGS - THE CONTRACTOR SHALL REQUEST NECESSARY DIMENSIONS NOT SHOWN ON THE DRAWINGS FROM THE ARCHITECT	7	ALL DIMENSIONS ARE TO FACE OF PARTITION OR CENTER OF DOORS, WINDOWS AND OPENINGS UNLESS NOTED OTHERWISE - ALL NON-DIMENSIONED DOOR LOCATIONS SHALL BE OFFSET 4" FROM THE ADJACENT WALL TO THE HINGE SIDE OF THE DOOR OPENING.	8	DETAILS SHOWN ON DRAWINGS ARE TYPICAL FOR ALL SIMILAR CONDITIONS.	9	DRAWING NOTES AND SPECIFICATIONS ARE INSTRUCTIONS TO THE CONTRACTOR AND APPLY TO ALL THE WORK UNLESS MORE SPECIFIC INFORMATION IS SHOWN ELSEWHERE ON THE DRAWINGS OR WRITTEN IN THE SPECIFICATIONS - IN THE EVENT OF CONFLICTING INSTRUCTIONS, THE ARCHITECT SHALL DETERMINE WHAT CONTROLS	10	VERIFY ALL DIMENSIONS IN THE FIELD AND COORDINATE DIMENSIONS SHOWN ON THE CONTRACT DRAWINGS WITH FABRICATION AND FIELD CONDITIONS AND REPORT ANY INCONSISTENCIES TO THE ARCHITECT BEFORE PROCEEDING WITH WORK	11	PRINCIPAL OPENINGS IN THE STRUCTURE ARE SHOWN ON THESE DRAWINGS - THE GENERAL CONTRACTOR SHALL EXAMINE THE ARCHITECTURAL, MECHANICAL, ELECTRICAL, AND PLUMBING DRAWINGS FOR REQUIRED OPENINGS GENERAL CONTRACTOR SHALL VERIFY SIZE AND LOCATION OF ALL OPENINGS WITH ALL SUB-CONTRACTORS PRIOR TO CONSTRUCTION	12	STRUCTURAL DRAWINGS AND SPECIFICATIONS REPRESENT THE FINISHED STRUCTURE, AND, EXCEPT WHERE SPECIFICALLY SHOWN, DO NOT INDICATE THE METHOD OR MEANS OF CONSTRUCTION - THE CONTRACTOR SHALL SUPERVISE CONSTRUCTION MEANS, METHODS, PROCEDURES, TECHNIQUES, SEQUENCE, AND APPLICABLE SAFETY REGULATIONS TO BE FOLLOWED	13	CONTRACTOR SHALL BE RESPONSIBLE FOR SCHEDULING AND COORDINATING THE WORK OF THE SUB-CONTRACTORS - THE CONTRACTOR SHALL BE RESPONSIBLE TO COORDINATE WITH THE BUILDING OWNER, TENANT OR HIS REPRESENTATIVES THE DELIVERY AND INSTALLATION OF ITEMS BEING PROVIDED AND INSTALLED BY OTHERS	14	MECHANICAL, PLUMBING AND ELECTRICAL WORK RELATED TO DEMOLITION AND NEW INSTALLATION OF COMPONENTS SHALL COMPLY WITH ALL APPLICABLE CODES	15	ALL MATERIALS, FABRICATION AND INSTALLATION SHALL COMPLY WITH THE APPLICABLE REQUIREMENTS AND SPECIFICATIONS FOR EACH DIVISION OF WORK	16	CONSTRUCTION MUST COMPLY WITH APPLICABLE CODES AND ORDINANCES, LAWS AND SAFETY ORDERS AS DIRECTED BY LOCAL JURISDICTION	17	CONTRACTOR SHALL BE RESPONSIBLE FOR THE TIMELY ORDERING OF MATERIALS INCLUDED IN THESE CONTRACT DOCUMENTS - SOME ITEMS IN THESE DOCUMENTS MAY REQUIRE LONG LEAD TIMES OR SPECIAL COORDINATION SUBSTITUTIONS WILL NOT BE ALLOWED FOR MATERIAL NOT ORDERED IN A TIMELY FASHION	18	CONTRACTOR SHALL CHECK AND VERIFY ALL DIMENSIONS AND GRADE CONDITIONS, (BOTH NEW AND EXISTING) REPORTING ANY DISCREPANCIES TO THE ARCHITECT PRIOR TO ORDERING MATERIALS OR PROCEEDING WITH ANY PHASE OF THE WORK	19	CONTRACTOR SHALL CHECK AND VERIFY ALL DIMENSIONS PRIOR TO COMMENCING CONSTRUCTION - ALL DISCREPANCIES SHALL BE NOTED AND SENT TO THE ARCHITECT WITH ADEQUATE TIME TO REVIEW PRIOR TO STARTING THAT PORTION OF THE WORK IN ORDER TO AVOID PROJECT DELAYS	20	CONTRACTOR SHALL CLEAN, PATCH AND REPAIR ALL SURFACES DAMAGED BY DEMOLITION, ALTERATION OR INSTALLATION OF THE WORK	21	CONTRACTOR SHALL PREPARE ALL WALLS AND PARTITIONS AS REQUIRED BY THE FINISH MANUFACTURER TO RECEIVE THE FINISHES SPECIFIED	22	CONTRACTOR SHALL PROTECT ALL MONUMENTS, IRON PINS, AND PROPERTY CORNERS DURING CONSTRUCTION	23	CONTRACTOR SHALL PROVIDE ADDITIONAL FURRING (THE ENTIRE LENGTH OF THE WALL) TO FULLY CONCEAL ALL MECHANICAL, ELECTRICAL, PLUMBING AND STRUCTURAL ITEMS THAT PROJECT FROM THE FACE OF THE WALL OR PARTITION AND ARE NOT SPECIFICALLY NOTED TO BE SURFACE MOUNTED	24	CONTRACTOR SHALL REFER TO ARCHITECTURAL PLANS FOR BUILDING DIMENSIONS, BUILDING UTILITY ENTRANCE LOCATIONS AND EXACT LOCATIONS AND DIMENSIONS OF EXITS, CANOPIES, RAMPS, DOWNSPOUTS, GRAVEL AREAS ADJACENT TO BUILDING WALLS, UTILITY ENTRANCE LOCATIONS AND BOLLARDS IN BUILDING WALKWAYS	25	CONTRACTOR SHALL VISIT THE SITE AND VERIFY ALL EXISTING CONDITIONS PRIOR TO COMMENCING CONSTRUCTION - ALL DISCREPANCIES SHALL BE NOTED AND SENT TO THE ARCHITECT WITH ADEQUATE TIME TO REVIEW PRIOR TO STARTING THAT PORTION OF THE WORK IN ORDER TO AVOID PROJECT DELAYS	26	CONTRACTOR TO PROVIDE PORTABLE FIRE EXTINGUISHERS IN ACCORDANCE WITH LOCAL JURISDICTION AND NFPA 10. MAXIMUM TRAVEL DISTANCE TO NEAREST FIRE EXTINGUISHER FROM ANY POINT IN THE BUILDING SHALL NOT EXCEED 50 FEET. EXISTING FIRE EXTINGUISHERS SHALL BE TESTED AND RE-USED IF FULLY OPERATIONAL. FIRE EXTINGUISHERS SHALL BE SIZED FOR NO LESS THAN ORDINARY HAZARD.	27	REMOVE AND REINSTALL PICTURES, TV'S, BULLETIN BOARDS ETC, PRIOR TO AND AFTER PAINTING	28	ALL REQUESTS FROM INFORMATION PROMPTED BY THE BUILDING OFFICIALS SHALL INCLUDE A COPY OF THE BUILDING OFFICIALS COMMENTS AND THE BUILDING INSPECTORS FIELD REPORT TO ENSURE AN ACCURATE AND TIMELY RESPONSE	29	CONTRACTOR AND SUBCONTRACTOR SHALL ALL BE LICENSED TO PERFORM THEIR REQUESTED DUTIES AS REQUIRED IN ACCORDANCE WITH LOCAL STANDARDS	30	CONTRACTOR SHALL COMPARE STRUCTURAL SECTIONS WITH ARCHITECTURAL SECTIONS AND REPORT ANY DISCREPANCY TO THE ARCHITECT PRIOR TO FABRICATION OR INSTALLATION OF STRUCTURAL MEMBERS	<table><tr><td colspan="2">BAKER LPA GROUP, LLP A LIMITED LIABILITY ENTITY OF BAKER LPA GROUP INTERNATIONAL AND AFFILIATES</td></tr><tr><td colspan="2">Michael Baker</td></tr><tr><td colspan="2">I N T E R N A T I O N A L</td></tr><tr><td colspan="2">11 NORTH WATER STREET SUITE 14290 MOBILE, AL 36602</td></tr><tr><td colspan="2">Consultant</td></tr><tr><td colspan="2"></td></tr><tr><td colspan="2">SEAL</td></tr><tr><td></td><td>DESCRIPTION</td></tr><tr><td></td><td>REVISIONS</td></tr><tr><td></td><td>DATE</td></tr><tr><td></td><td>NO.</td></tr><tr><td colspan="2">STRICKLAND YOUTH CENTER COURTROOM RENOVATION</td></tr><tr><td colspan="2">2315 COSTARIDES ST MOBILE, AL 36617</td></tr><tr><td colspan="2">ARCHITECTURAL GENERAL NOTES, MATERIAL AND ANNOTATION LEGEND</td></tr><tr><td colspan="2">Project Number: 214010</td></tr><tr><td colspan="2">Date: 07-08-2026</td></tr><tr><td colspan="2">Scale: AS NOTED</td></tr><tr><td colspan="2">Sheet # A-001</td></tr><tr><td colspan="2">© Baker 2026</td></tr></table>	BAKER LPA GROUP, LLP A LIMITED LIABILITY ENTITY OF BAKER LPA GROUP INTERNATIONAL AND AFFILIATES		Michael Baker		I N T E R N A T I O N A L		11 NORTH WATER STREET SUITE 14290 MOBILE, AL 36602		Consultant				SEAL			DESCRIPTION		REVISIONS		DATE		NO.	STRICKLAND YOUTH CENTER COURTROOM RENOVATION		2315 COSTARIDES ST MOBILE, AL 36617		ARCHITECTURAL GENERAL NOTES, MATERIAL AND ANNOTATION LEGEND		Project Number: 214010		Date: 07-08-2026		Scale: AS NOTED		Sheet # A-001		© Baker 2026		ISSUED FOR BID
ABB	DESCRIPTION	
_____ A _____	
&	AND	
<	ANGLE	
@	AT	
A/	ABOVE	
ACP	ACOUSTIC CEILING PANEL	
ADJ	ADJACENT, ADJUSTABLE	
AED	AUTOMATED EXTERNAL DEFIBRILLATOR	
AFF	ABOVE FINISHED FLOOR	
AP	ACCESS PANEL	
APPROX	APPROXIMATE(LY)	
ARCH	ARCHITECT OR ARCHITECTURAL	
ASTM	AMERICAN SOCIETY FOR TESTING MATERIAL	
ATTEN	ATTENUATE, ATTENUATION	
AVG	AVERAGE	
_____ B _____	
B/	BOTTOM OF	
B/C	BOTTOM OF CURB	
BC	BASE CABINET	
BD	BOARD	
BIT	BITUMINOUS	
BLDG	BUILDING	
BSMT	BASEMENT	
_____ C _____	
[	CHANNEL	
C/	CENTER OF	
CAB	CABINET	
CC	CENTER TO CENTER	
CG	CORNER GUARD	
CJ	CORNER JOINT	
CL	CENTER LINE	
CLG	CEILING	
CLG HT	CEILING HEIGHT	
CLO	CLOSET	
CLR	CLEAR	
CMU	CONCRETE MASONRY UNIT	
CO	CLEAN OUT	
COL	COLUMN	
CONC	CONCRETE	
CONT	CONTINUOUS	
CORR	CORRIDOR	
CP	COPIER	
CT	CERAMIC TILE	
CY	CUBIC YARD	
_____ D _____	
DF	DRINKING FOUNTAIN	
DIA	DIAMETER	
DIM	DIMENSION	
DN	DOWN	
DW	DISHWASHER	
DWG	DRAWING	
_____ E _____	
E	EAST	
EA	EACH	
EB	EDGE BANDING	
EIFS	EXTERIOR INSULATION FINISH SYSTEM	
EJ	EXPANSION JOINT	
ELEC	ELECTRICAL	
ELEV	ELEVATOR	
EMER	EMERGENCY	
ENCL	ENCLOSE(URE)	
EP	ELECTRICAL PANEL	
EQ	EQUAL	
EQUIP	EQUIPMENT	
EWC	ELECTRIC WATER COOLER	
EXIST	EXISTING	
EXP BLT	EXPANSION BOLT	
EXT	EXTERIOR	
_____ F _____	
<	FABRIC	
F/F	FACE TO FACE	
FAX	FACSIMILE	
FE	FIRE EXTINGUISHER	
FEC	FIRE EXTINGUISHER CABINET	
FHC	FIRE HOSE CABINET	
FL	FLOOR	
FL CO	FLOOR CLEANOUT	
FP	FIRE PROTECTION	
FPRF	FIREPROOF(ING)	
FR	FIRE RATED OR FRAME	
FT	FOOT/FEET	
_____ G _____	
ABB	DESCRIPTION	
GA	GAUGE	
GL	GLASS OR GLAZING	
GRD	GROUND	
GWB	GYPSUM WALL BOARD	
_____ H _____	
HB	HOSE BIBB	
HC	HANDICAP(PED)	
HDW	HARDWARE	
HM	HOLLOW METAL	
HOR	HORIZONTAL	
HP	HIGH POINT	
HTR	HEATER	
_____ I _____	
ID	INSIDE DIAMETER	
IN	INCH(ES)	
INT	INTERIOR	
_____ J _____	
JB	JAMB	
JST	JOIST	
JT	JOINT	
_____ L _____	
LAM	LAMINATE	
LAN	LOCAL AREA NETWORK CONNECTION	
LAV	LAVATORY	
LB	POUND	
LF	LINEAL FOOT	
LP	LOW POINT	
LTL	LINTEL	
_____ M _____	
m	METERS	
MAS	MASONRY	
MAX	MAXIMUM	
MDF	MEDIUM DENSITY FIBERBOARD	
MECH	MECHANICAL	
MEZZ	MEZZANINE	
MFR	MANUFACTURE	
MH	MANHOLE	
MICRO	MICROWAVE	
MIN	MINIMUM	
MISC	MISCELLANEOUS	
mm	MILLIMETERS	
MO	MASONRY OPENING	
MTD	MOUNTED EL	
MTL	METAL	
_____ N _____	
N	NORTH	
NFPA	NATIONAL FIRE PROTECTION ASSOCIATION	
NIC	NOT IN CONTRACT	
NOM	NOMINAL	
NTS	NOT TO SCALE	
_____ O _____	
OC	ON CENTER	
OD	OUTSIDE DIAMETER	
OFF	OFFICE	
OPNG	OPENING	
OPP	OPPOSITE	
_____ P _____	
PART	PARTITION	
PL	PLATE	
PLAM	PLASTIC LAMINATE	
PLAS	PLASTER	
PLYWD	PLYWOOD	
PNL	PANEL	
POS	POINT OF SALE	
PR	PAIR	
PRCST	PRECAST	
PREFAB	PREFABRICATED	
PROP	PROPERTY	
PSI	POUNDS PER SQUARE INCH	
PSIG	POUNDS PER SQUARE INCH GAUGE	
PT	POINT	
PTD	PAINTED	
_____ Q _____	
QTY	QUANTITY	
_____ R _____	
R	RISER OR RADIUS	
RCP	REFLECTED CEILING PLAN	
RD	ROOF DRAIN	
REF	REFER / REFERENCE	
REG	REGISTER	
REINF	REINFORCING	
REQ'D	REQUIRED	
ABB	DESCRIPTION	
RFG	REFRIGERATOR	
RG	RANGE	
RM	ROOM	
RO	ROUGH OPENING	
RTS	RUBBER TRANSITION STRIP	
RWC	RAIN WATER CONDUCTOR	
_____ S _____	
S	SOUTH	
SAN	SANITARY	
SCHD	SCHEDULE	
SEC	SECTION	
SF	SQUARE FOOT	
SIM	SIMILAR	
SPKLR	SPRINKLER	
SQ	SQUARE	
SQ FT	SQUARE FOOT	
SS	STAINLESS STEEL	
STD	STANDARD	
STL	STEEL	
STN	STAINED	
STOR	STORAGE	
SUSP	SUSPEND, SUSPENDED, OR SUSPENSION	
SYS	SYSTEM	
_____ T _____	
"T"	TEE (BAR OR W)	
T	TREAD	
T/	TOP OF	
T/C	TOP OF CURB	
TB	TACKBOARD	
TC	TERRA COTTA	
TEL	TELEPHONE	
TEMP	TEMPERED OR TEMPERATURE	
TERM	TERMINATE / TERMINAL	
THRESH	THRESHOLD	
TLT	TOILET	
TV	TELEVISION	
TYP	TYPICAL	
_____ U _____	
UH	UNIT HEATER	
UL	UNDERWRITER'S LABORATORY	
UMCT	UNGLAZED MOSAIC CERAMIC TILE	
UNO	UNLESS NOTED OTHERWISE	
_____ V _____	
VEST	VESTIBULE	
VIF	VERIFY IN FIELD	
_____ W _____	
W	WEST	
W/	WITH	
W/O	WITHOUT	
WC	WATER CLOSET	
WIN	WINDOW	
WP	WATERPROOF(ING)	
WSCT	WAINSCOT	
WT	WEIGHT	
WWF	WELDED WIRE REINFORCEMENT	
SYMBOLS	
	VIEW TITLE	
	SCALE:	
	INTERIOR	
	EXTERIOR	
	BUILDING SECTION	
	WALL SECTION	
	INTERIOR SECTION	
	DETAIL SECTION	
	CALLOUT PLAN, SECTION OR DETAIL	
	COLUMN GRID LABEL - NEW	
	COLUMN GRID LABEL - EXISTING	
	REVISION	
	ROOM NAME	
	ROOM TAG	
	PARTITION TYPE	
	DOOR TAG - SEE SCHEDULE	
	KEYNOTE	
	WINDOW TYPE	
	TOILET ROOM ACCESSORIES	
	ELEVATION MARK	
	DENOTES ABOVE, BELOW, OR BEHIND	
	ACCESSIBLE TOILET STALL	
	RECYCLING COLLECTION AREA	
	PLAN NORTH	
	CENTER LINE	
	FLOOR TRANSITION	
	ROOF SLOPE ARROW	
	LEVEL LINE	
	SPOT ELEVATION	
SECTIONS/ SECTIONAL DETAILS	
	CONCRETE BLOCK	
	CAST-IN-PLACE-CONCRETE	
	STRUCTURAL/MISCELLANEOUS STEEL	
	EARTH	
	GRAVEL/ENGINEERED FILL	
	STONE, OR NATURAL BUILDING STONE	
	PLASTER OR GYPSUM BOARD, OR EXTERIOR SHEATHING	
	BATT INSULATION	
	ROOF, TAPERED, CAVITY OR RIGID INSULATION	
	FINISHED WOOD TRIM	
	PLYWOOD	
	CAVITY DRAINAGE MATERIAL	
PLANS/ PLAN FIRE RATED GRAPHICS	
	SMOKE	
	1/2 HOUR	
	1 HOUR	
	2 HOUR	
	3 HOUR	
	4 HOUR	
PLANS / PLAN DETAIL GRAPHICS	
	BRICK WALLS	
	CONCRETE BLOCK WALLS	
	CAST-IN-PLACE-CONCRETE WALLS	
	STUD WALLS	
	CONCRETE SLABS AND/OR CONCRETE SIDEWALKS	
	EXISTING WALLS	
DOOR DESIGNATIONS	
	EXISTING DOOR AND/OR FRAME TO REMAIN - SEE DOOR SCHEDULE FOR ANY ADDITIONAL WORK	
	NEW DOOR AND/OR FRAME TO BE PROVIDED - SEE DOOR SCHEDULE	
	EXISTING DOOR AND/OR FRAME TO BE REMOVED - SEE DEMO PLAN/NOTES	
NOTES - GENERAL	
1	ALL DIMENSIONS ARE IN FEET / INCHES UNLESS NOTED OTHERWISE	
2	THESE GENERAL NOTES ARE NOT INTENDED TO REPLACE SPECIFICATIONS - REFER TO SPECIFICATIONS FOR REQUIREMENTS IN ADDITION TO GENERAL NOTES	
3	THE TERMS RENOVATE AND REHABILITATE ARE USED INTERCHANGEABLY IN THESE DOCUMENTS.	
4	ROOM AREAS AND PERIMETERS ARE APPROXIMATE AND FOR REFERENCE ONLY. VERIFY QUANTITIES AND DIMENSIONS IN FIELD.	
5	NO DEVIATIONS FROM THESE CONTRACT DOCUMENTS SHALL BE MADE WITHOUT THE PRIOR WRITTEN APPROVAL OF THE ARCHITECT	
6	DO NOT SCALE DIMENSIONS FROM DRAWINGS - THE CONTRACTOR SHALL REQUEST NECESSARY DIMENSIONS NOT SHOWN ON THE DRAWINGS FROM THE ARCHITECT	
7	ALL DIMENSIONS ARE TO FACE OF PARTITION OR CENTER OF DOORS, WINDOWS AND OPENINGS UNLESS NOTED OTHERWISE - ALL NON-DIMENSIONED DOOR LOCATIONS SHALL BE OFFSET 4" FROM THE ADJACENT WALL TO THE HINGE SIDE OF THE DOOR OPENING.	
8	DETAILS SHOWN ON DRAWINGS ARE TYPICAL FOR ALL SIMILAR CONDITIONS.	
9	DRAWING NOTES AND SPECIFICATIONS ARE INSTRUCTIONS TO THE CONTRACTOR AND APPLY TO ALL THE WORK UNLESS MORE SPECIFIC INFORMATION IS SHOWN ELSEWHERE ON THE DRAWINGS OR WRITTEN IN THE SPECIFICATIONS - IN THE EVENT OF CONFLICTING INSTRUCTIONS, THE ARCHITECT SHALL DETERMINE WHAT CONTROLS	
10	VERIFY ALL DIMENSIONS IN THE FIELD AND COORDINATE DIMENSIONS SHOWN ON THE CONTRACT DRAWINGS WITH FABRICATION AND FIELD CONDITIONS AND REPORT ANY INCONSISTENCIES TO THE ARCHITECT BEFORE PROCEEDING WITH WORK	
11	PRINCIPAL OPENINGS IN THE STRUCTURE ARE SHOWN ON THESE DRAWINGS - THE GENERAL CONTRACTOR SHALL EXAMINE THE ARCHITECTURAL, MECHANICAL, ELECTRICAL, AND PLUMBING DRAWINGS FOR REQUIRED OPENINGS GENERAL CONTRACTOR SHALL VERIFY SIZE AND LOCATION OF ALL OPENINGS WITH ALL SUB-CONTRACTORS PRIOR TO CONSTRUCTION	
12	STRUCTURAL DRAWINGS AND SPECIFICATIONS REPRESENT THE FINISHED STRUCTURE, AND, EXCEPT WHERE SPECIFICALLY SHOWN, DO NOT INDICATE THE METHOD OR MEANS OF CONSTRUCTION - THE CONTRACTOR SHALL SUPERVISE CONSTRUCTION MEANS, METHODS, PROCEDURES, TECHNIQUES, SEQUENCE, AND APPLICABLE SAFETY REGULATIONS TO BE FOLLOWED	
13	CONTRACTOR SHALL BE RESPONSIBLE FOR SCHEDULING AND COORDINATING THE WORK OF THE SUB-CONTRACTORS - THE CONTRACTOR SHALL BE RESPONSIBLE TO COORDINATE WITH THE BUILDING OWNER, TENANT OR HIS REPRESENTATIVES THE DELIVERY AND INSTALLATION OF ITEMS BEING PROVIDED AND INSTALLED BY OTHERS	
14	MECHANICAL, PLUMBING AND ELECTRICAL WORK RELATED TO DEMOLITION AND NEW INSTALLATION OF COMPONENTS SHALL COMPLY WITH ALL APPLICABLE CODES	
15	ALL MATERIALS, FABRICATION AND INSTALLATION SHALL COMPLY WITH THE APPLICABLE REQUIREMENTS AND SPECIFICATIONS FOR EACH DIVISION OF WORK	
16	CONSTRUCTION MUST COMPLY WITH APPLICABLE CODES AND ORDINANCES, LAWS AND SAFETY ORDERS AS DIRECTED BY LOCAL JURISDICTION	
17	CONTRACTOR SHALL BE RESPONSIBLE FOR THE TIMELY ORDERING OF MATERIALS INCLUDED IN THESE CONTRACT DOCUMENTS - SOME ITEMS IN THESE DOCUMENTS MAY REQUIRE LONG LEAD TIMES OR SPECIAL COORDINATION SUBSTITUTIONS WILL NOT BE ALLOWED FOR MATERIAL NOT ORDERED IN A TIMELY FASHION	
18	CONTRACTOR SHALL CHECK AND VERIFY ALL DIMENSIONS AND GRADE CONDITIONS, (BOTH NEW AND EXISTING) REPORTING ANY DISCREPANCIES TO THE ARCHITECT PRIOR TO ORDERING MATERIALS OR PROCEEDING WITH ANY PHASE OF THE WORK	
19	CONTRACTOR SHALL CHECK AND VERIFY ALL DIMENSIONS PRIOR TO COMMENCING CONSTRUCTION - ALL DISCREPANCIES SHALL BE NOTED AND SENT TO THE ARCHITECT WITH ADEQUATE TIME TO REVIEW PRIOR TO STARTING THAT PORTION OF THE WORK IN ORDER TO AVOID PROJECT DELAYS	
20	CONTRACTOR SHALL CLEAN, PATCH AND REPAIR ALL SURFACES DAMAGED BY DEMOLITION, ALTERATION OR INSTALLATION OF THE WORK	
21	CONTRACTOR SHALL PREPARE ALL WALLS AND PARTITIONS AS REQUIRED BY THE FINISH MANUFACTURER TO RECEIVE THE FINISHES SPECIFIED	
22	CONTRACTOR SHALL PROTECT ALL MONUMENTS, IRON PINS, AND PROPERTY CORNERS DURING CONSTRUCTION	
23	CONTRACTOR SHALL PROVIDE ADDITIONAL FURRING (THE ENTIRE LENGTH OF THE WALL) TO FULLY CONCEAL ALL MECHANICAL, ELECTRICAL, PLUMBING AND STRUCTURAL ITEMS THAT PROJECT FROM THE FACE OF THE WALL OR PARTITION AND ARE NOT SPECIFICALLY NOTED TO BE SURFACE MOUNTED	
24	CONTRACTOR SHALL REFER TO ARCHITECTURAL PLANS FOR BUILDING DIMENSIONS, BUILDING UTILITY ENTRANCE LOCATIONS AND EXACT LOCATIONS AND DIMENSIONS OF EXITS, CANOPIES, RAMPS, DOWNSPOUTS, GRAVEL AREAS ADJACENT TO BUILDING WALLS, UTILITY ENTRANCE LOCATIONS AND BOLLARDS IN BUILDING WALKWAYS	
25	CONTRACTOR SHALL VISIT THE SITE AND VERIFY ALL EXISTING CONDITIONS PRIOR TO COMMENCING CONSTRUCTION - ALL DISCREPANCIES SHALL BE NOTED AND SENT TO THE ARCHITECT WITH ADEQUATE TIME TO REVIEW PRIOR TO STARTING THAT PORTION OF THE WORK IN ORDER TO AVOID PROJECT DELAYS	
26	CONTRACTOR TO PROVIDE PORTABLE FIRE EXTINGUISHERS IN ACCORDANCE WITH LOCAL JURISDICTION AND NFPA 10. MAXIMUM TRAVEL DISTANCE TO NEAREST FIRE EXTINGUISHER FROM ANY POINT IN THE BUILDING SHALL NOT EXCEED 50 FEET. EXISTING FIRE EXTINGUISHERS SHALL BE TESTED AND RE-USED IF FULLY OPERATIONAL. FIRE EXTINGUISHERS SHALL BE SIZED FOR NO LESS THAN ORDINARY HAZARD.	
27	REMOVE AND REINSTALL PICTURES, TV'S, BULLETIN BOARDS ETC, PRIOR TO AND AFTER PAINTING	
28	ALL REQUESTS FROM INFORMATION PROMPTED BY THE BUILDING OFFICIALS SHALL INCLUDE A COPY OF THE BUILDING OFFICIALS COMMENTS AND THE BUILDING INSPECTORS FIELD REPORT TO ENSURE AN ACCURATE AND TIMELY RESPONSE	
29	CONTRACTOR AND SUBCONTRACTOR SHALL ALL BE LICENSED TO PERFORM THEIR REQUESTED DUTIES AS REQUIRED IN ACCORDANCE WITH LOCAL STANDARDS	
30	CONTRACTOR SHALL COMPARE STRUCTURAL SECTIONS WITH ARCHITECTURAL SECTIONS AND REPORT ANY DISCREPANCY TO THE ARCHITECT PRIOR TO FABRICATION OR INSTALLATION OF STRUCTURAL MEMBERS	
BAKER LPA GROUP, LLP A LIMITED LIABILITY ENTITY OF BAKER LPA GROUP INTERNATIONAL AND AFFILIATES	
Michael Baker	
I N T E R N A T I O N A L	
11 NORTH WATER STREET SUITE 14290 MOBILE, AL 36602	
Consultant	
SEAL	
	DESCRIPTION	
	REVISIONS	
	DATE	
	NO.	
STRICKLAND YOUTH CENTER COURTROOM RENOVATION	
2315 COSTARIDES ST MOBILE, AL 36617	
ARCHITECTURAL GENERAL NOTES, MATERIAL AND ANNOTATION LEGEND	
Project Number: 214010	
Date: 07-08-2026	
Scale: AS NOTED	
Sheet # A-001	
© Baker 2026	
1		2		3		4		5	

A

B

C

D

D1 OVERALL MODIFICATION FLOOR PLAN

B3 A-110 A3 A-110

A3 ENLARGED MODIFICATION PLAN

SCALE: 1/8" = 1'-0" REF: A-110

B3 ENLARGED REFLECTED CEILING PLAN

SCALE: 1/8" = 1'-0" REF: A-110

D3 ENLARGED PODIUM PLAN

SCALE: 1/4" = 1'-0" REF: A-110

NOTES - FLOOR PLANS

- 1 REFER TO SHEET A-001 FOR ARCHITECTURAL GENERAL NOTES, & ANNOTATION LEGEND
- 2 REFER TO DRAWING A-601 FOR PARTITION TYPES
- 3 REFER TO ENLARGED PLANS AND INTERIOR ELEVATIONS FOR ADDITIONAL INFORMATION
- 4 REFER TO MECHANICAL, ELECTRICAL, AND TELECOMM SHEETS FOR EQUIPMENT LOCATIONS AND REQUIREMENTS.
- 5 ALL DIMENSIONS SHOWN ARE TO FACE OF WALL (LEFT TO RIGHT, BOTTOM TO TOP)- TYPICAL UNLESS NOTED OTHERWISE.
- 6 ALL DOORS TO BE INSTALLED 4" FROM HINGE SIDE OF WALL - TYPICAL UNLESS NOTED OR DIMENSIONED OTHERWISE.
- 7 DIMENSIONS MARKED AS "CLEAR" DICTATES THE CLEAR DIMENSION FROM FINISH TO FINISH.

NOTES - RCP

- 1 ALL ELEVATIONS ARE ABOVE FINISHED FLOOR.
- 2 REFER TO ELECTRICAL DRAWINGS FOR POWER AND LIGHTING INFORMATION
- 3 REFER TO MECHANICAL DRAWINGS FOR VENTILATION AND HEATING VENTILATION AND AIR CONDITIONING INFORMATION
- 4 ALL CEILING GRIDS TO BE CENTERED IN ROOMS - TYPICAL UNLESS NOTED OR DIMENSIONED OTHERWISE
- 5 THE SUSPENDED CEILING SYSTEM, MECHANICAL DUCTWORK AND LIGHTING FIXTURES SHALL BE POSITIVELY ATTACHED TO THE STRUCTURE ABOVE
- 6 REFER TO DRAWING A-630 FOR CEILING DETAILS.

KEYNOTES

- 02 14 PATCH/REPAIR EXISTING FLOORING TO LIKE KIND CONDITION WHERE EXISTING STOREFRONT PARTITION IS REMOVED.
- 02 15 CONTRACTOR TO FIELD VERIFY EXISTING ROOFING ASSEMBLY INCLUDING STRUCTURE, DECKING, INSULATION, COVER BOARD, AND ROOFING MATERIAL.
- 02 16 ROOFING ASSEMBLY IS ASSUMED TO BE MODIFIED BITUMEN. CONTRACTOR SHALL NOTIFY PROJECT ARCHITECT IF FOUND TO BE A DIFFERENT ROOFING TYPE.
- 04 01 INFILL EXISTING DOOR OPENING W/ NEW 8" CMU PAINTED TO MATCH EXISTING. REFER TO DRAWING A-622 FOR ADDITIONAL INFORMATION.
- 04 02 INFILL EXISTING WINDOW OPENINGS W/ NEW 4" CMU, 3 5/8" METAL STUDS AND R-15 WOOL INSULATION. NEW CMU TO RECEIVE STUCCO FINISH PAINTED TO MATCH EXISTING EXTERIOR.
- 06 01 NEW WOOD PANELING AND TRIM. REFER TO INTERIORS FOR FINISH INFORMATION.
- 10 01 PROVIDE NEW SIGNAGE @ COURTROOM, WAITING ROOM, AND SOUTH HALL (COLOR TO MATCH EXISTING DOOR FRAMES). REFER TO PLAN FOR ADDITIONAL INFORMATION.
- 12 01 FOLD DOWN WRITING SURFACE. REFER TO DRAWING A-630 FOR DETAILS.
- 12 02 ALL QUARTZ AGGLOMERATE WALL TOPS TO HAVE FULL BULLNOSE EDGES.

LEGEND

- NOT IN CONTRACT
- WORK AREAS
- PATH OF MATERIAL REMOVAL
- NEW DOOR, REF SCHEDULE
- RELOCATED DOOR AND HARDWARE
- ACCESSIBILITY CLEARANCE

RCP LEGEND

- 2'x2' ACOUSTICAL CEILING PANEL
- MECHANICAL DIFFUSER SEE M-SERIES
- MECHANICAL GRILLE SEE M-SERIES
- 2x2 LIGHT FIXTURES SEE E-SERIES
- ILLUMINATED EXIT SIGN SEE E-SERIES
- ROOFTOP HVAC UNIT SEE M-SERIES
- VISUAL ALARM/HORN STROBE SEE E-SERIES
- SMOKE DETECTOR SEE E-SERIES

0 4' - 0" 8' - 0" 16' - 0"

SCALE: 1/8" = 1' - 0"

0 2' - 0" 4' - 0" 8' - 0"

SCALE: 1/4" = 1' - 0"

BAKER LPA GROUP, LLP

Michael Baker

INTERNATIONAL

11 NORTH WATER STREET
SUITE 14290 MOBILE, AL 36602



NO.	DATE	DESCRIPTION	REVISIONS

STRICKLAND YOUTH CENTER COURTROOM RENOVATION

2315 COSTARIDES ST
MOBILE, AL 36617

ARCHITECTURAL - MODIFICATION PLAN

Project Number: 214010


Date: 07-08-2026

Scale: AS NOTED

Sheet # A-110

© Baker 2026

ISSUED FOR BID

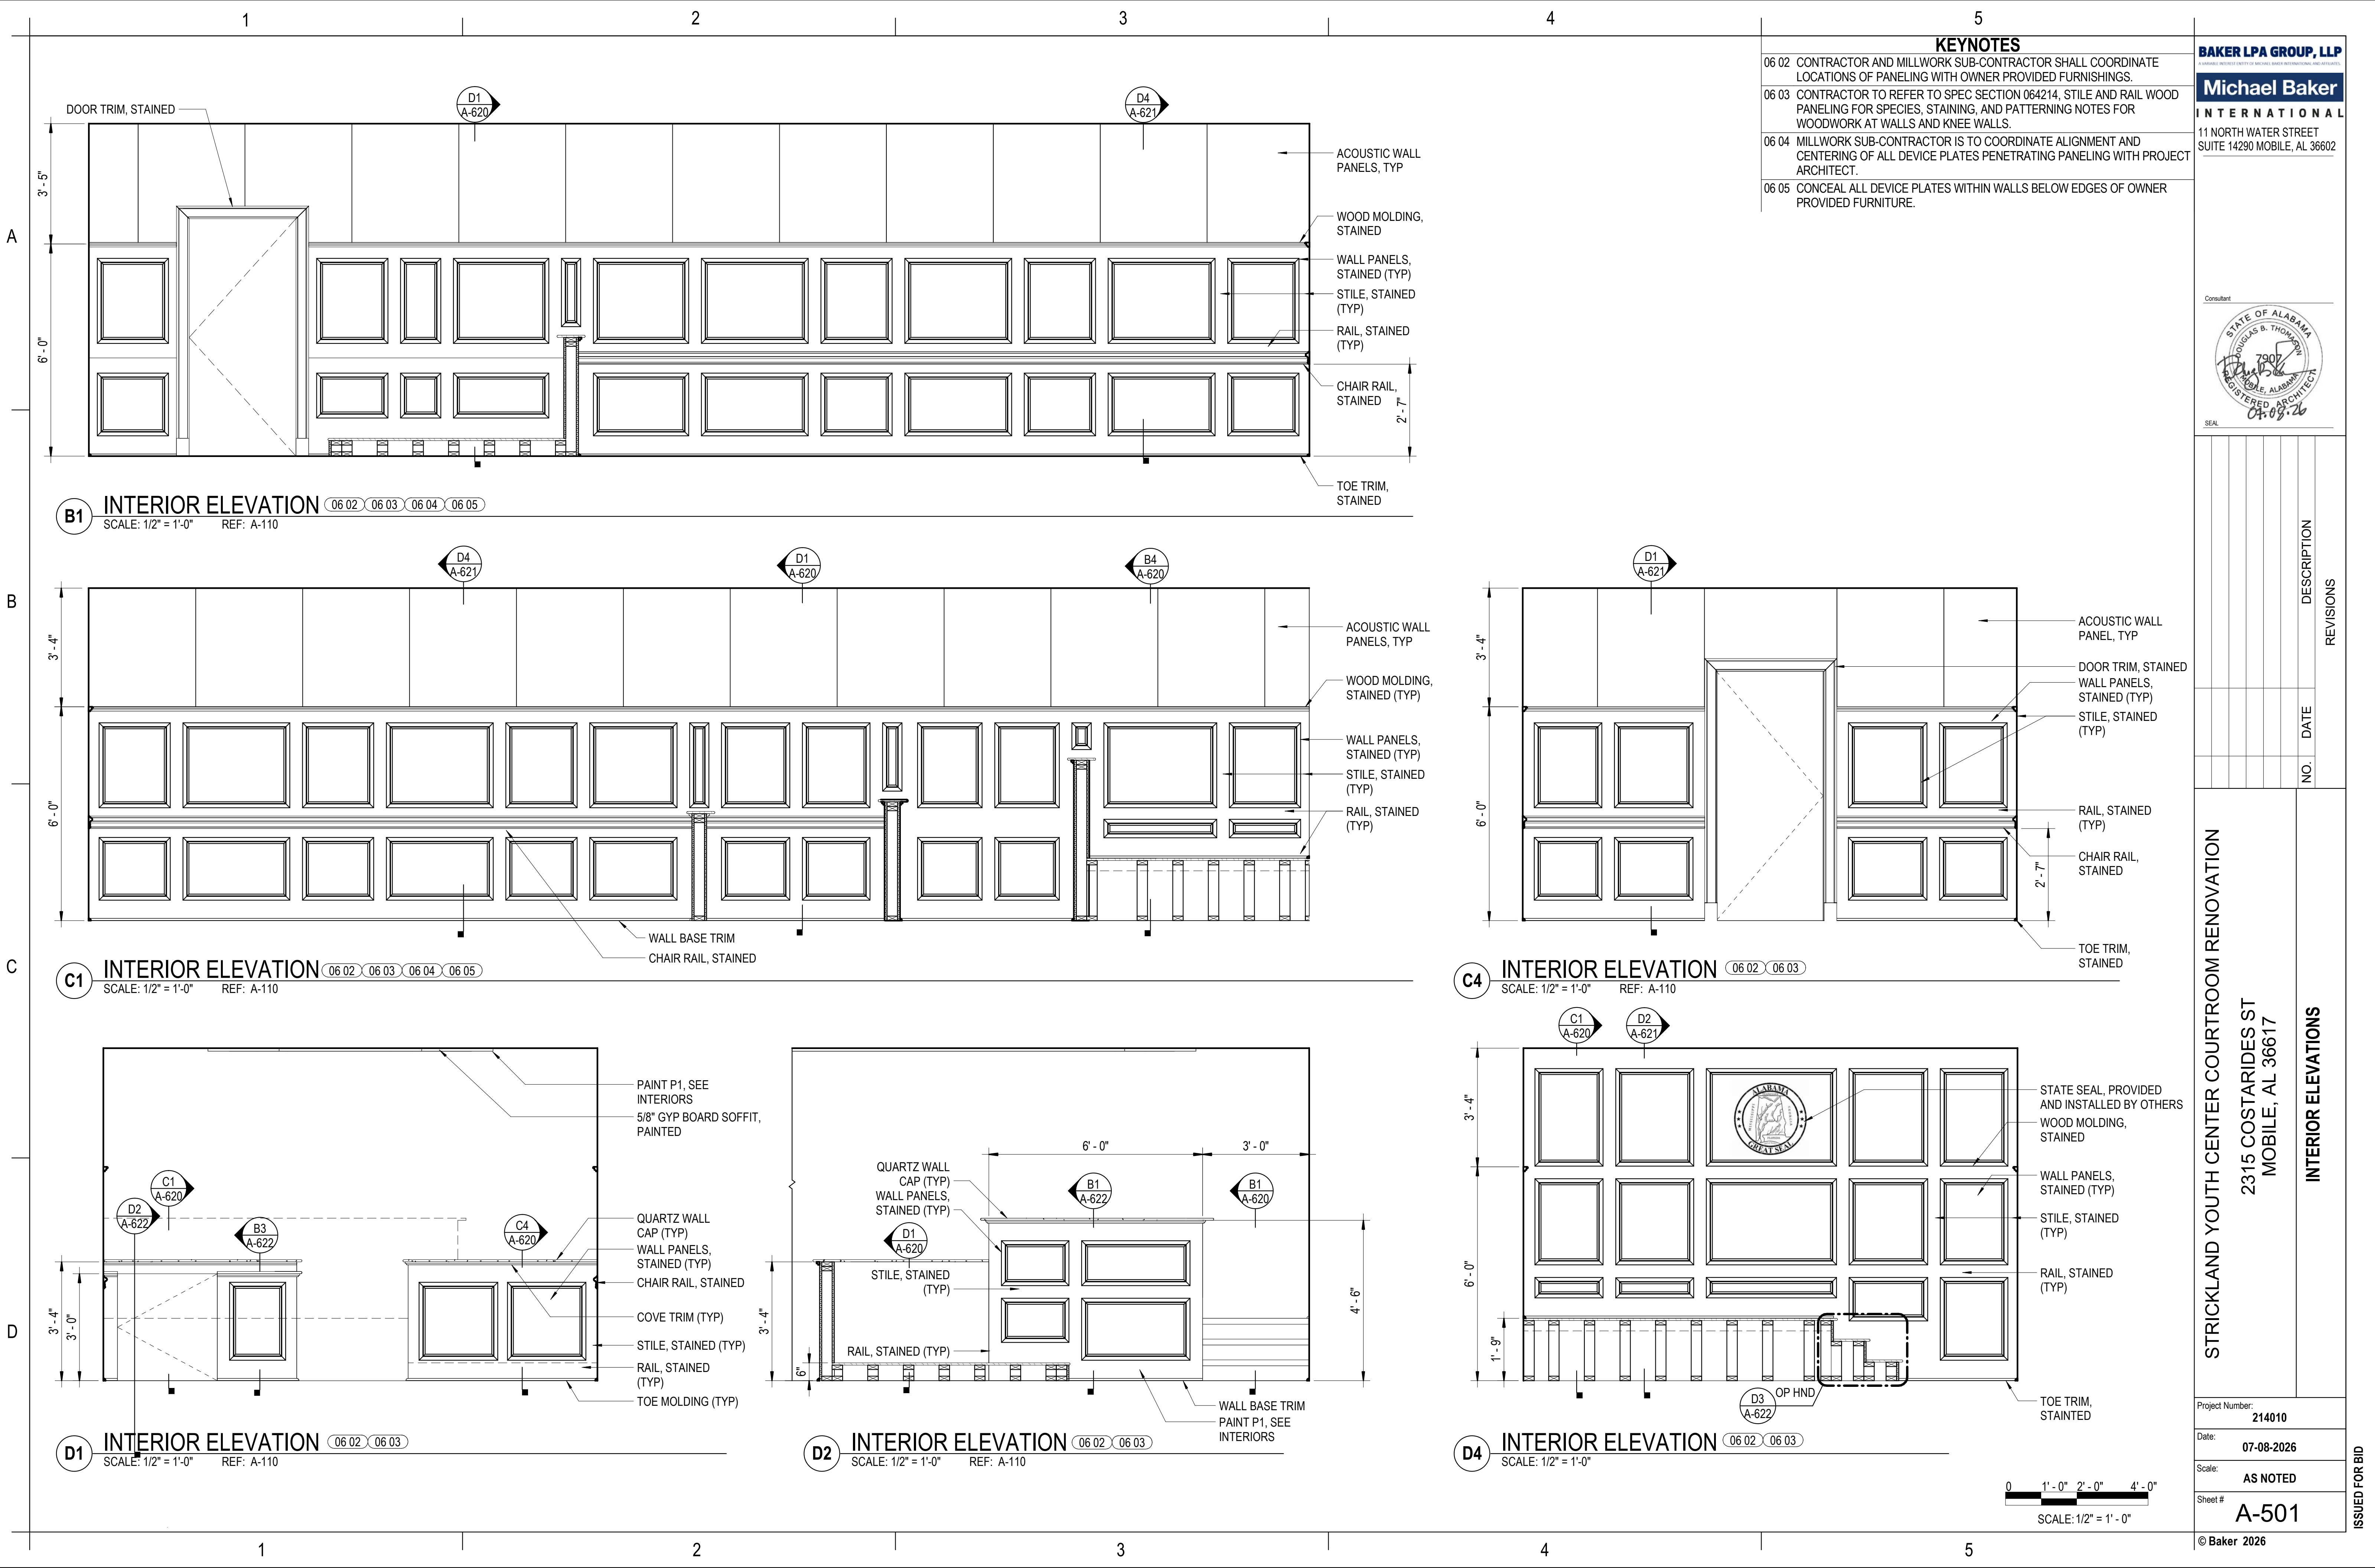





A1 INTERIOR ELEVATION
SCALE: 1/2" = 1'-0" REF: A-110




SCALE: 1/2" = 1'-0" REF: A-110

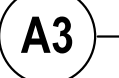

SCALE: 1/2" = 1'-0" REF: A-110

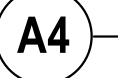


SCALE: 1/2" = 1'-0" REF: A-110

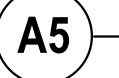

SCALE: 1/2" = 1'-0" REF: A-110



C1 INTERIOR ELEVATION
SCALE: 1/2" = 1'-0" REF: A-110

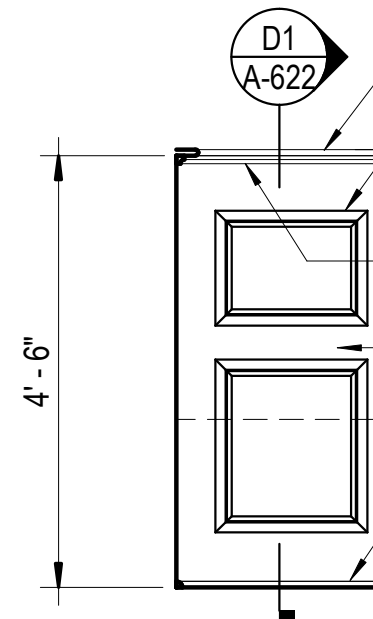

C2 INTERIOR ELEVATION
SCALE: 1/2" = 1'-0" REF: A-110




SCALE: 1/2" = 1'-0" REF: A-110




SCALE: 1/2" = 1'-0" REF: A-110



D1 INTERIOR ELEVATION
SCALE: 1/2" = 1'-0" REF: A-110

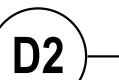

INTERIOR ELEVATION
SCALE: 1/2" = 1'-0" REF: A-110

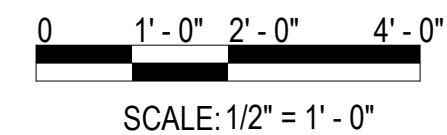[illegible]

STRICKLAND YOUTH CENTER COURTROOM RENOVATION

2315 COSTARIDES ST
MOBILE, AL 36617

INTERIOR ELEVATIONS

Project Number: 214010

Date: 07-08-2026

Scale: **AS NOTED**


Sheet # A-502

A


B

C


D

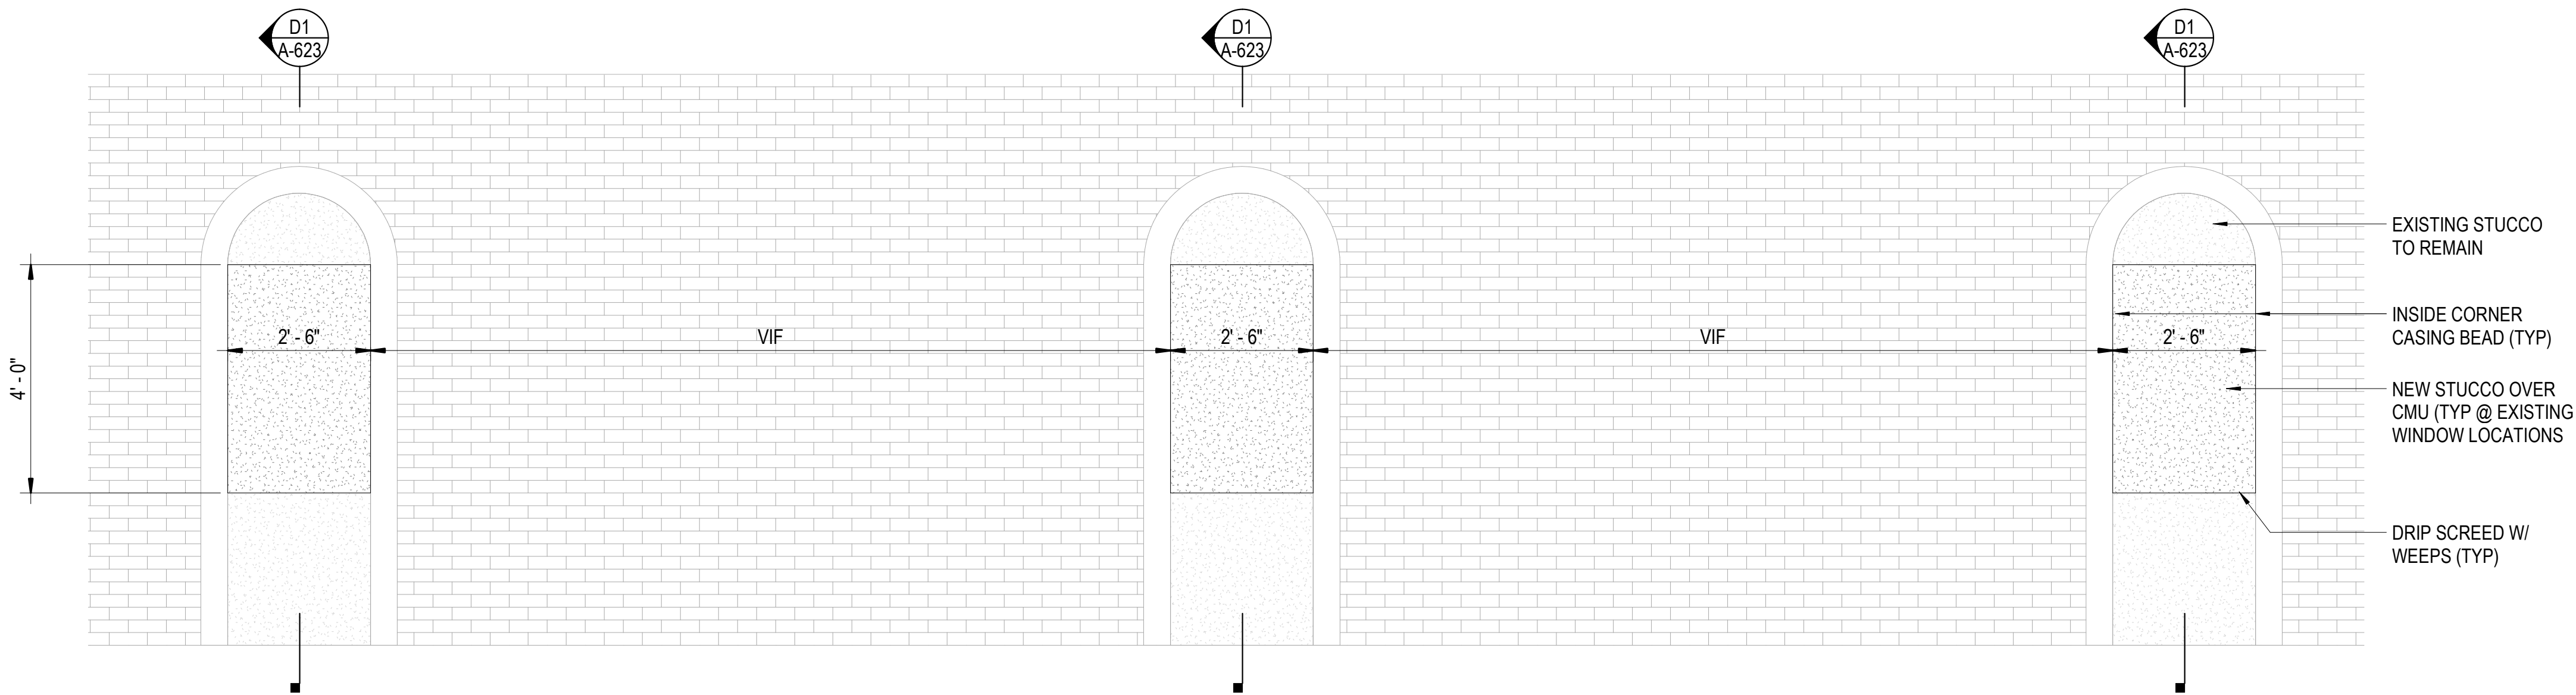


B1 EXTERIOR ELEVATION
SCALE: 1/2" = 1'-0" REF: A-110

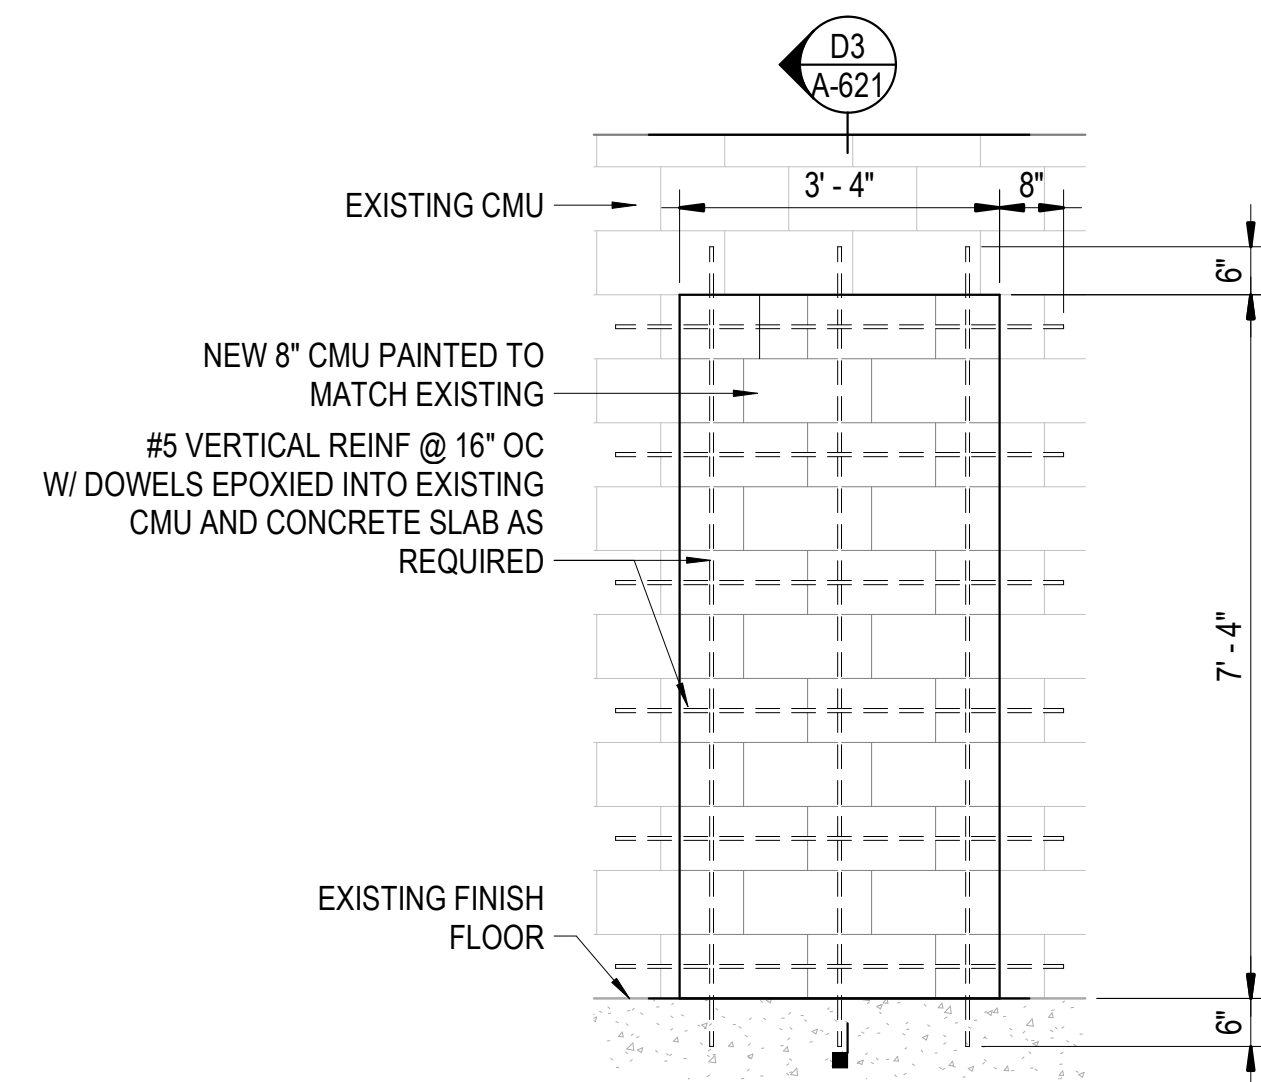

B5 CMU INFILL ELEVATION
SCALE: 1/2" = 1'-0" REF: A-110

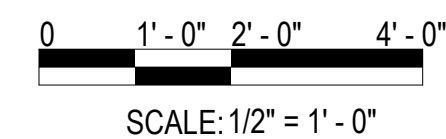


SCALE: 1/2" = 1' - 0"

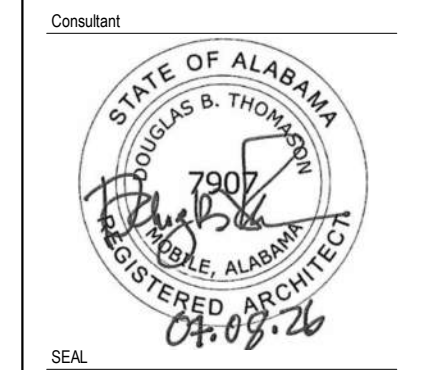

NO.	DATE	DESCRIPTION	
		REVISIONS	


STRICKLAND YOUTH CENTER COURTROOM RENOVATION	
2315 COSTARIDES ST MOBILE, AL 36617	
INTERIOR/EXTERIOR ELEVATIONS	

Project Number:	214010
Date:	07-08-2026
Scale:	AS NOTED
Sheet #	A-503

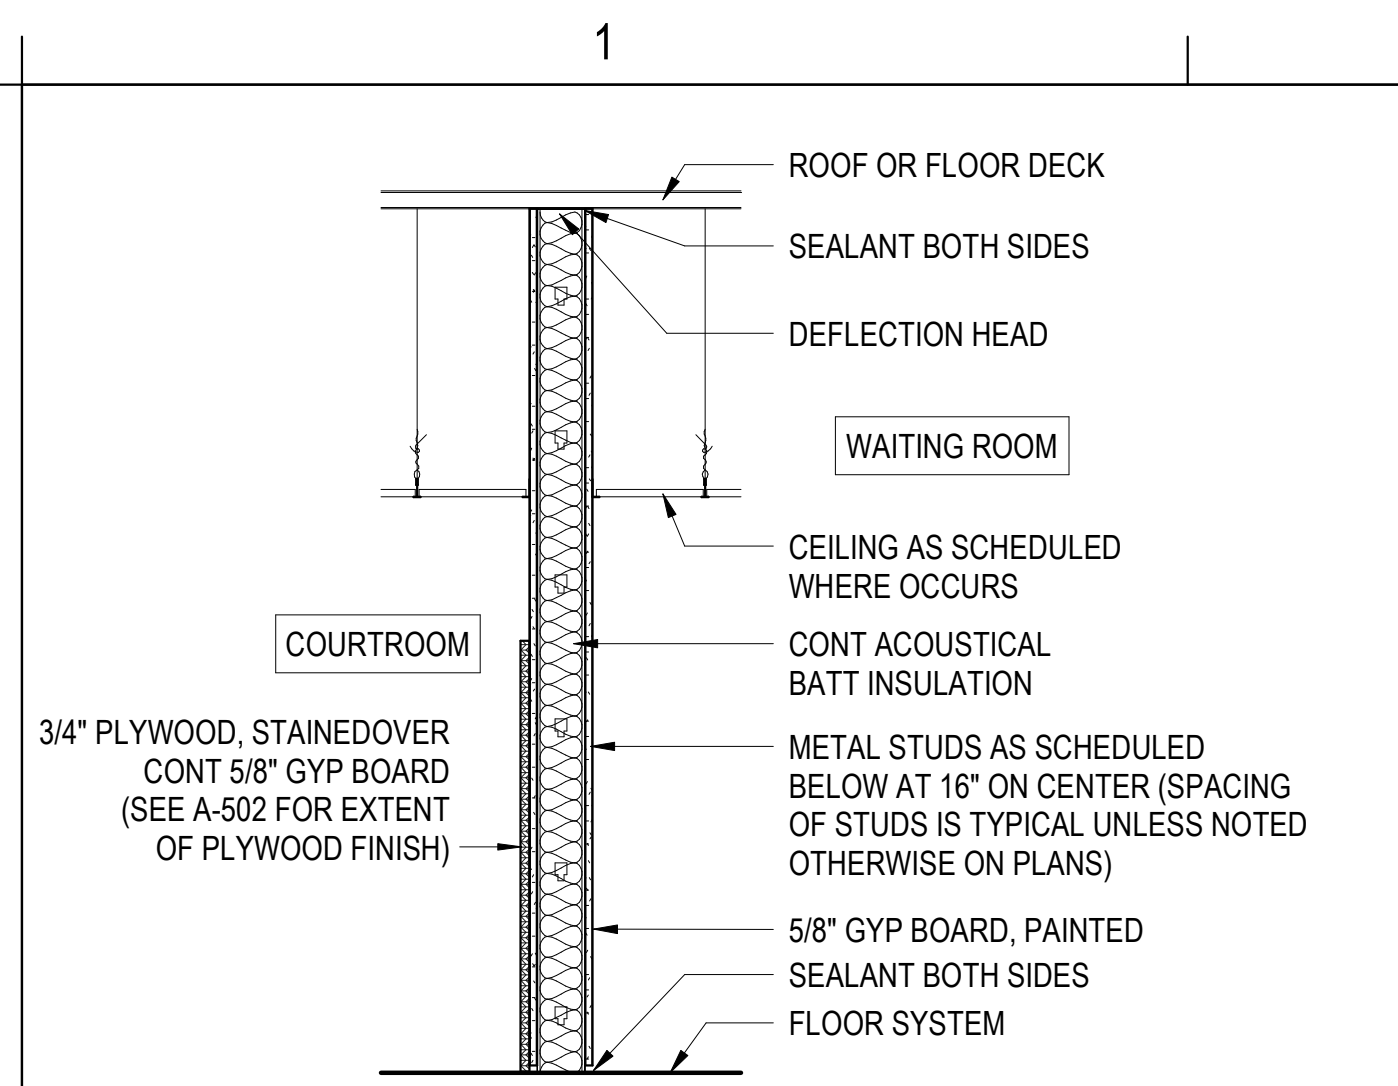


PARTITION TYPE 1A0

TYPE	FIRE RATED	CORE WIDTH	OVERALL WIDTH	STC RATED	UL LISTING	STC TEST
1A0.3	NON-RATED	3 5/8"	2 1/4"	NON-RATED	N/A	N/A
1A0.3c	NON-RATED	3 5/8"	5 5/8"	45	N/A	NGC 2391

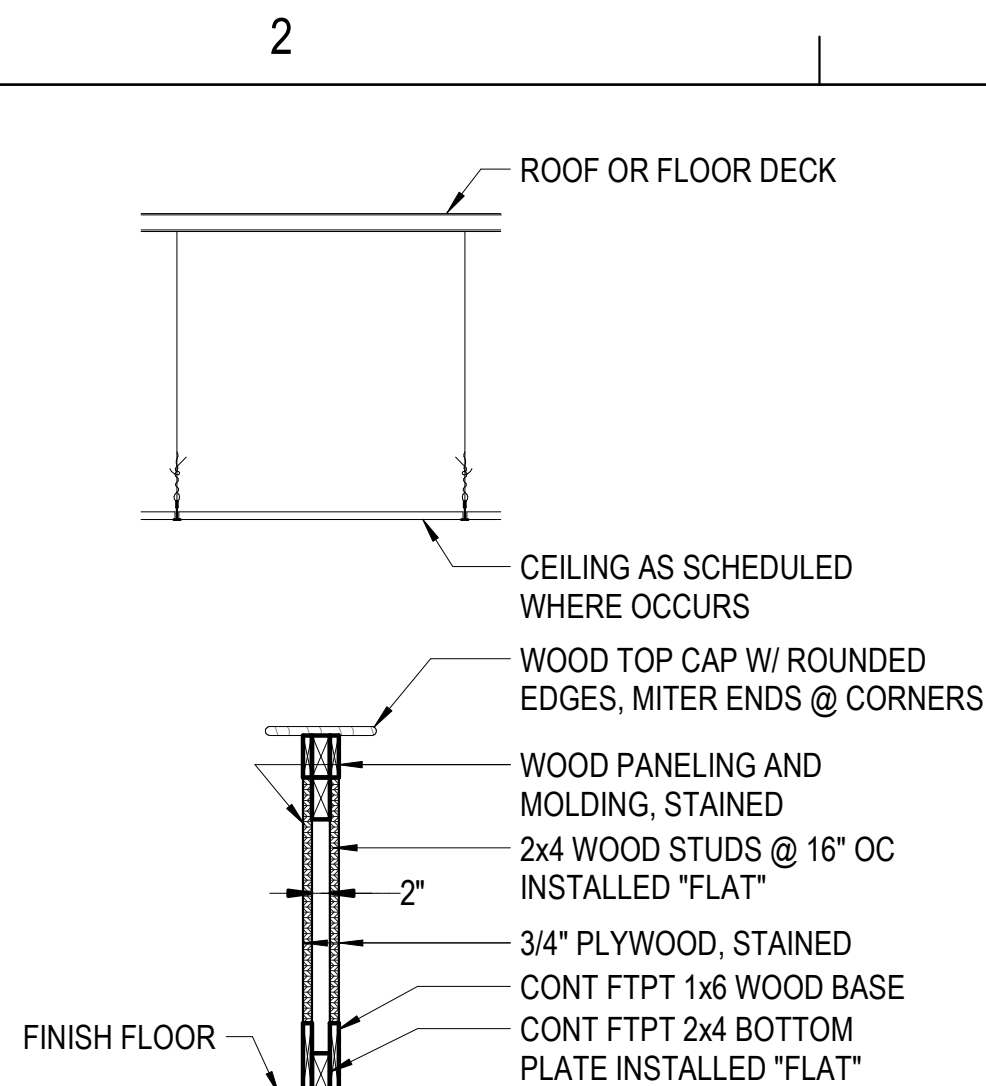


PARTITION TYPE 4D0

TYPE	FIRE RATING	CORE WIDTH	OVERALL WIDTH	UL LISTING
4D0.1	NON-RATED	2x4 (1 1/2")	3"	N/A
4D0.4	NON-RATED	2x4 (3 1/2")	5"	N/A

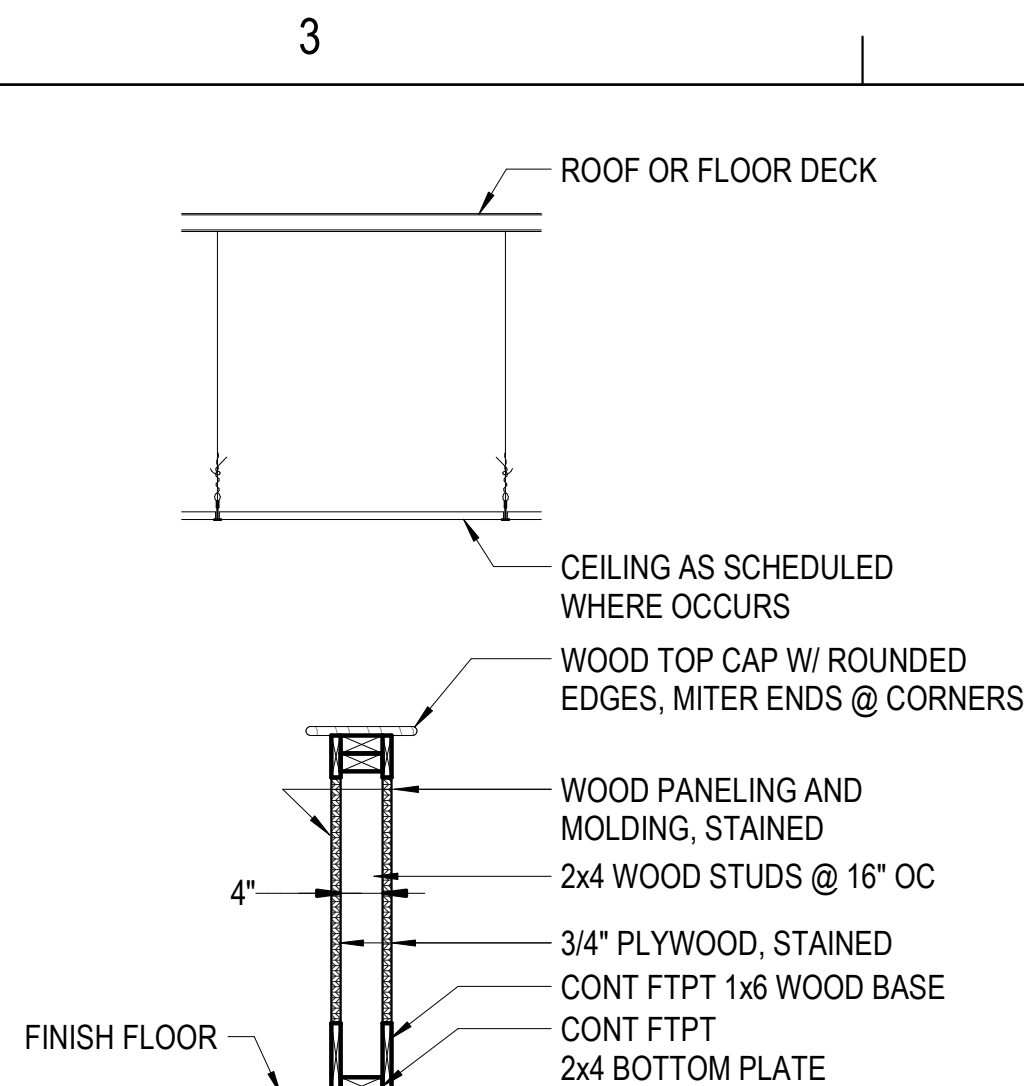

4D0.4

LEGEND - PARTITION TYPES

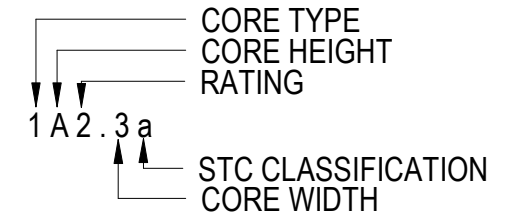

CORE TYPE

- | | |
|---|-----------------------------|
| 1 | METAL STUD WALL |
| 2 | METAL STUD SHAFT WALL |
| 3 | METAL STUD (1 SIDED GYP BD) |
| 4 | WOOD STUD WALL |
| 5 | WOOD STUD (1 SIDED GYP BD) |
| 6 | CMU |
| 7 | CONCRETE |
| 8 | FURRING |

CORE HEIGHT

- A FULL HEIGHT (TO UNDERSIDE OF STRUCTURE)
B 6" ABOVE HIGHEST ADJACENT CEILING
C TO CEILING
D (D-Z) USER DEFINED (SPECIAL CONDITIONS)

RATING

- | | |
|---|-------------|
| 0 | NON-RATED |
| 1 | 1 HOUR |
| 2 | 2 HOUR |
| 3 | 3 HOUR |
| 4 | 4 HOUR |
| H | 1/2 HOUR |
| S | SMOKE RATED |

CORE WIDTH

- | | | |
|----|---------------------|--|
| 1 | METAL STUD (1 5/8") | |
| 2 | METAL STUD (2 1/2") | |
| 3 | METAL STUD (3 5/8") | |
| 4 | METAL STUD (4") | WOOD STUD (3 1/2") CMU/CONCRETE (3 5/8") |
| 6 | METAL STUD (6") | WOOD STUD (5 1/2") CMU/CONCRETE (5 5/8") |
| 8 | METAL STUD (8") | WOOD STUD (7 1/4") CMU/CONCRETE (7 5/8") |
| 10 | METAL STUD (10") | WOOD STUD (9 1/4") CMU/CONCRETE (9 5/8") |
| 12 | WOOD STUD (11 1/4") | CMU/CONCRETE (11 5/8") |

STC CLASSIFICATION

- .a STC 35
- .b STC 40
- .c STC 45
- .d STC 50
- .e STC 55

BAKER LPA GROUP, LLP

Michael Baker

INTERNATIONAL |

1 NORTH WATER STREET
SUITE 14290 MOBILE, AL 36602

Consultant



AL

[illegible]

STRICKLAND YOUTH CENTER COURTROOM RENOVATION

2315 COSTARIDES ST
MOBILE, AL 36617

PARTITION TYPES

Project Number:
214010






ate: **07-08-2026**



Scale: **AS NOTED**

Sheet # A-601

© Baker 2026

ISSUED FOR BID

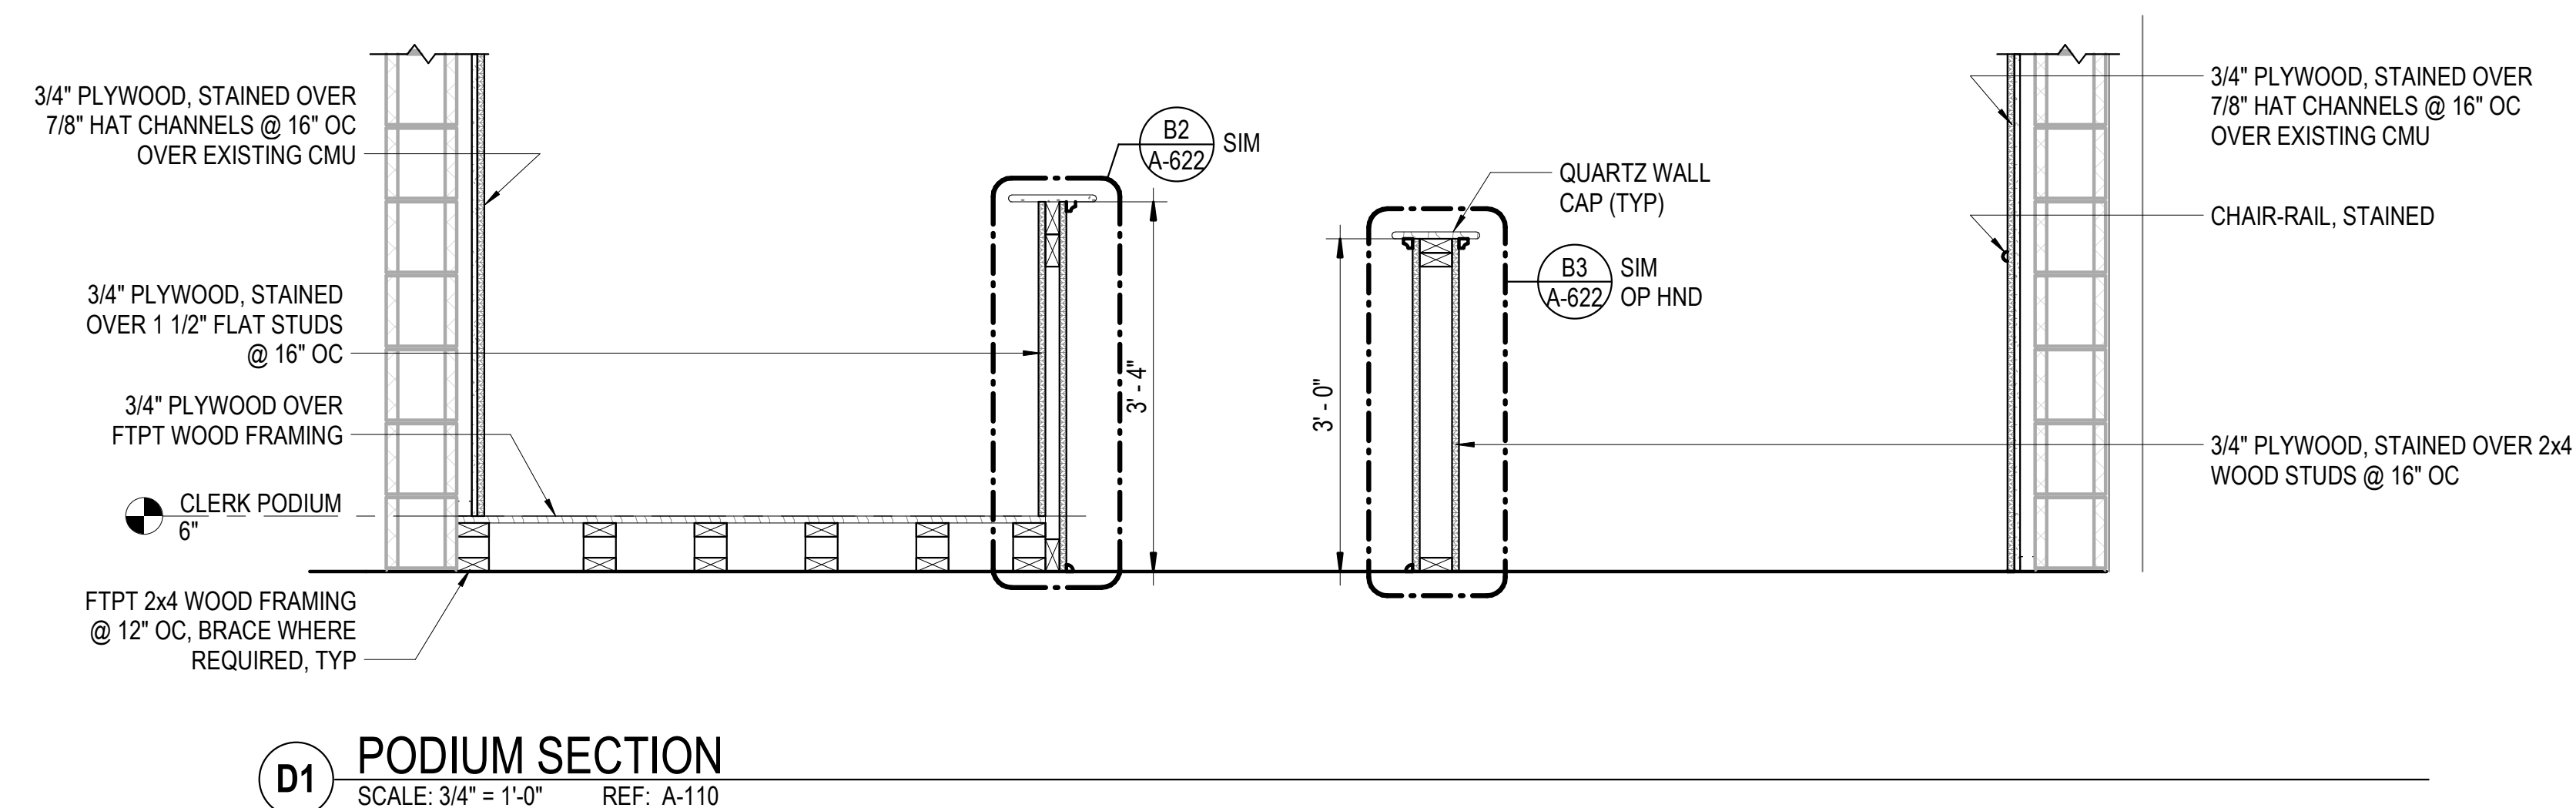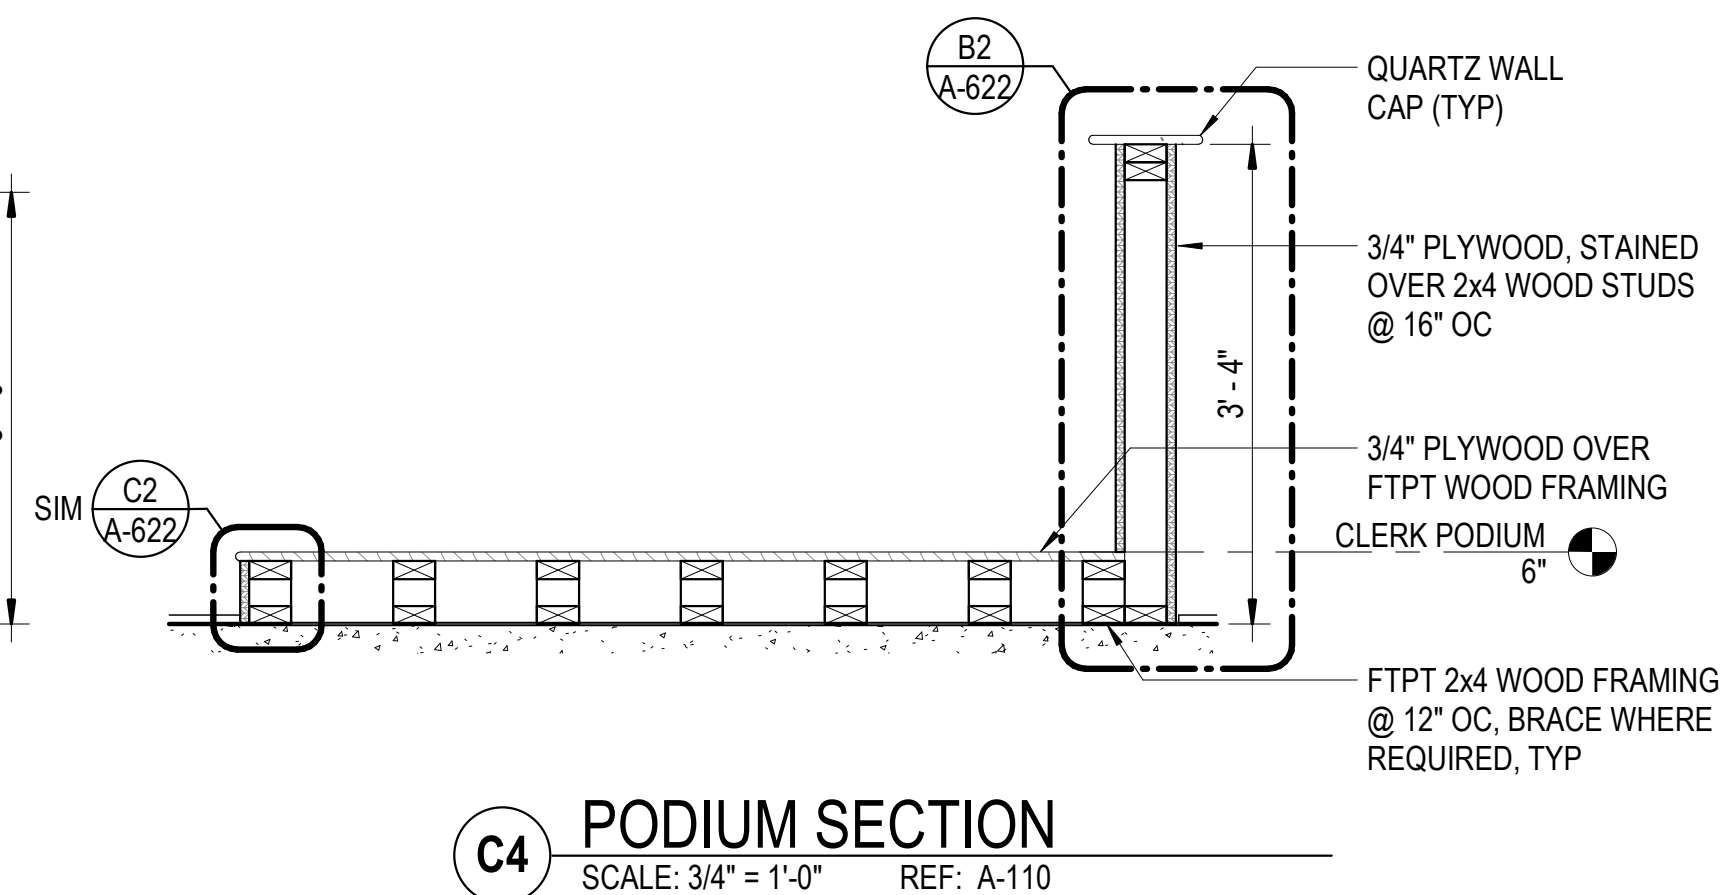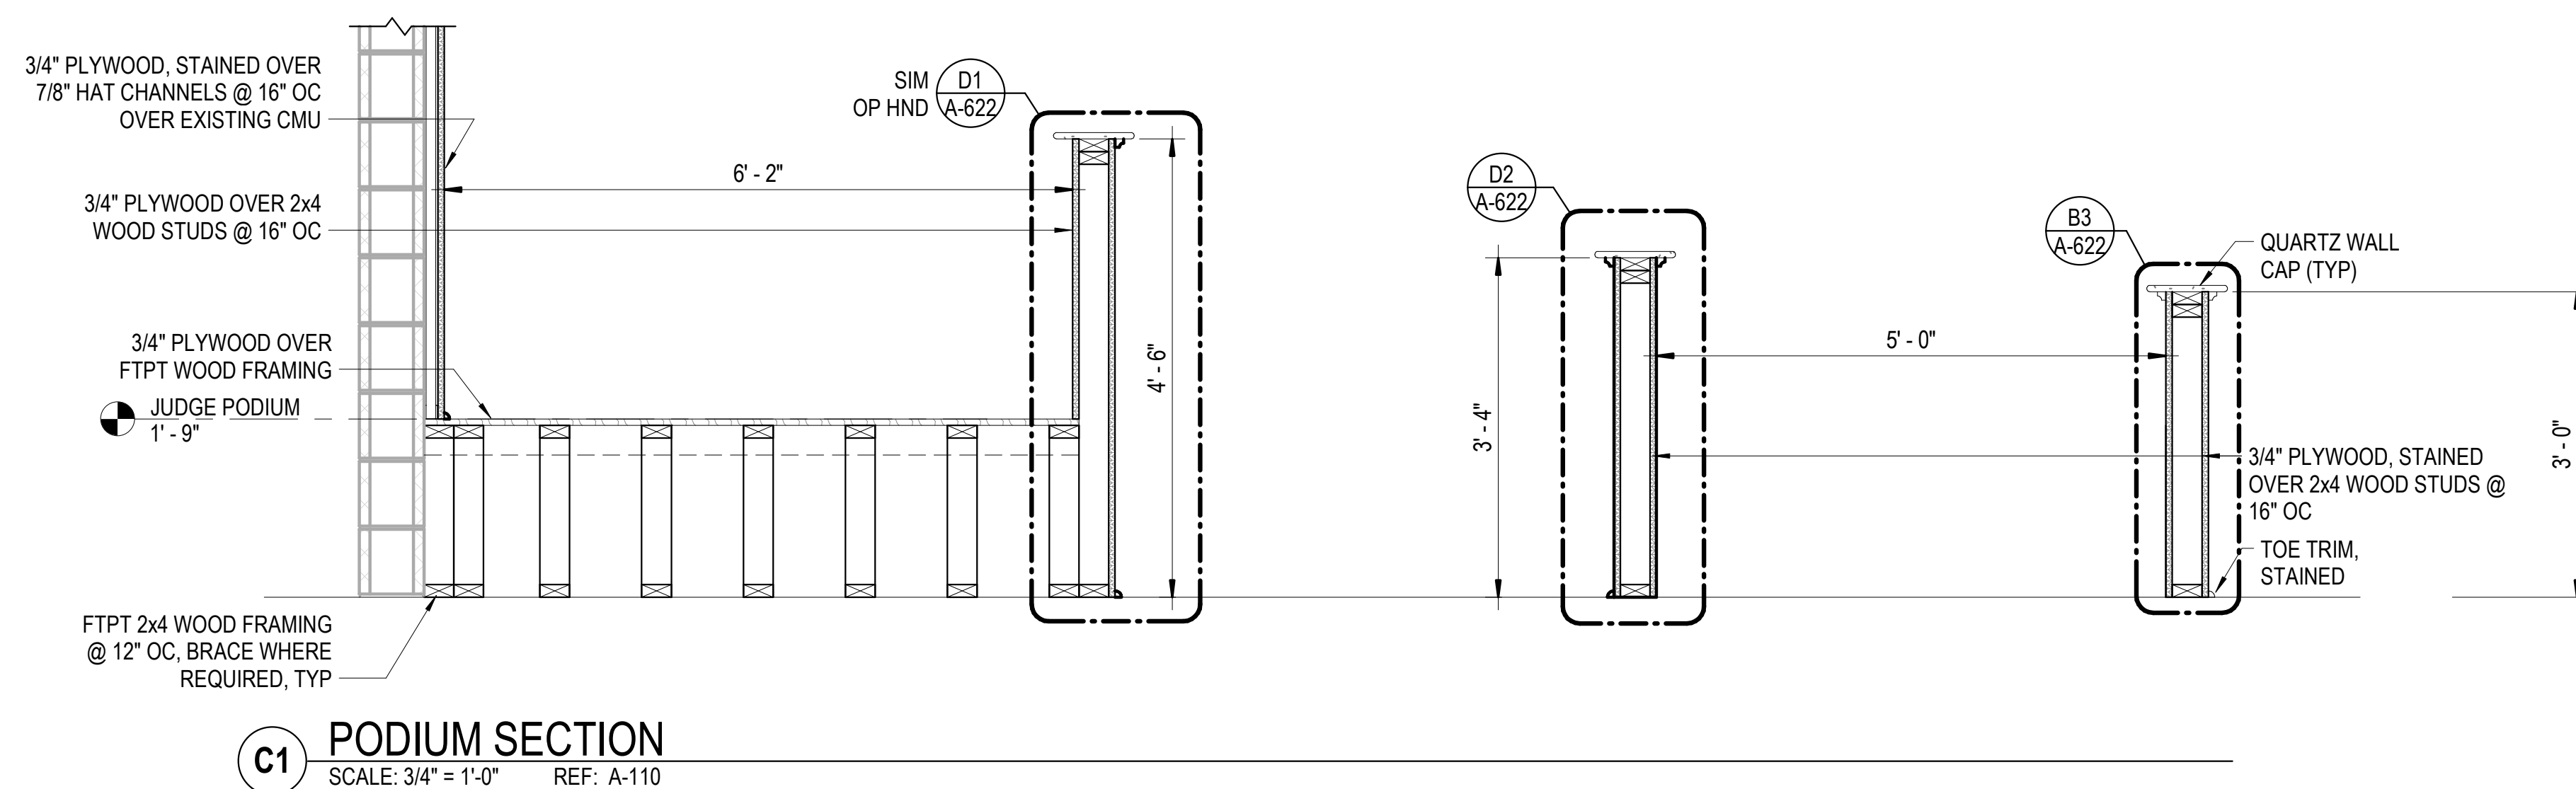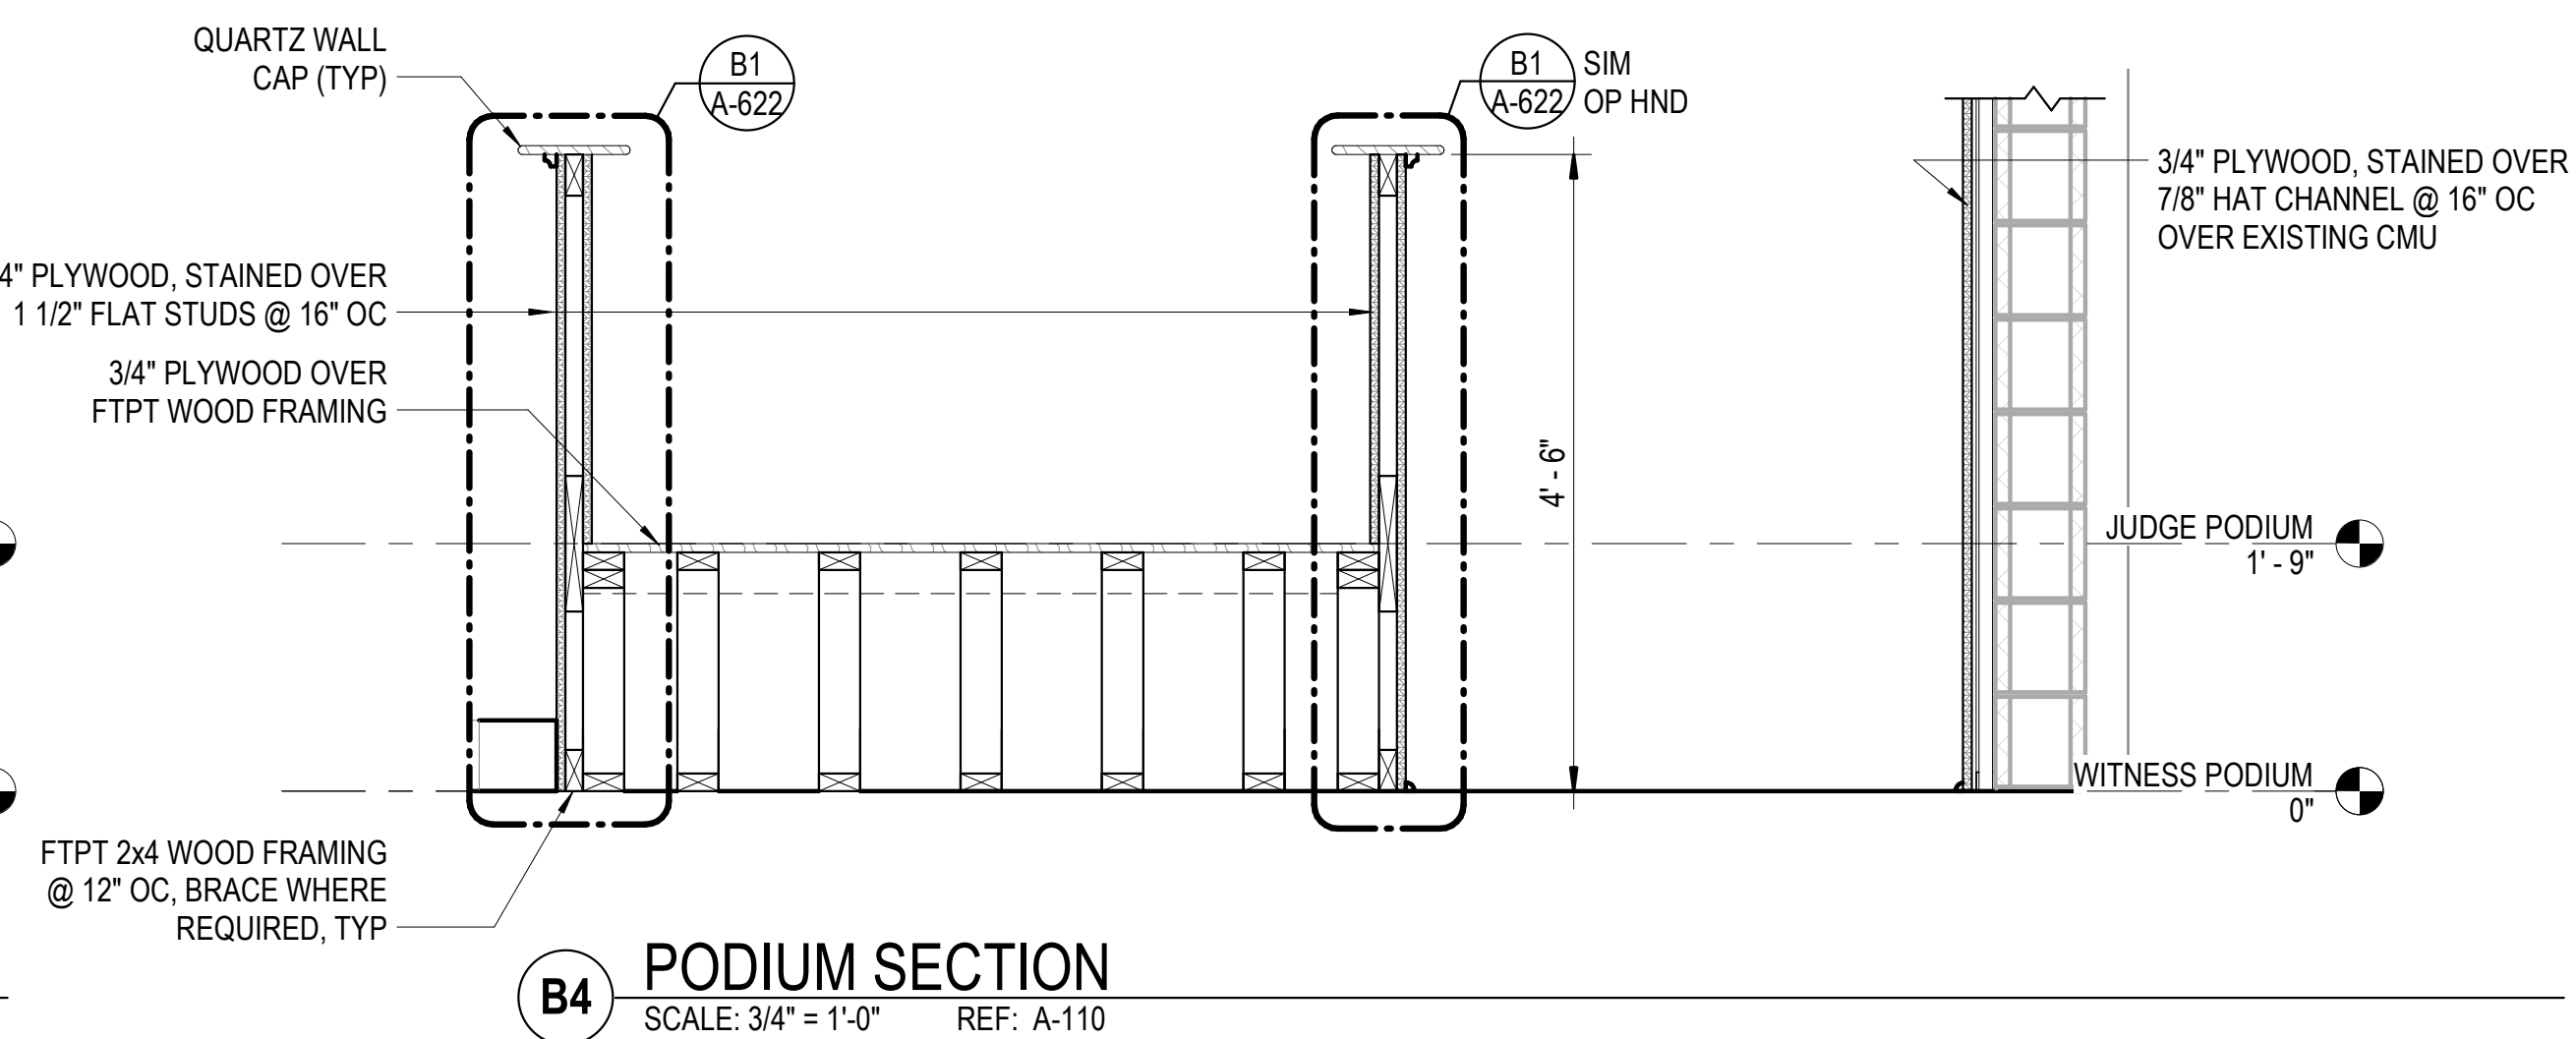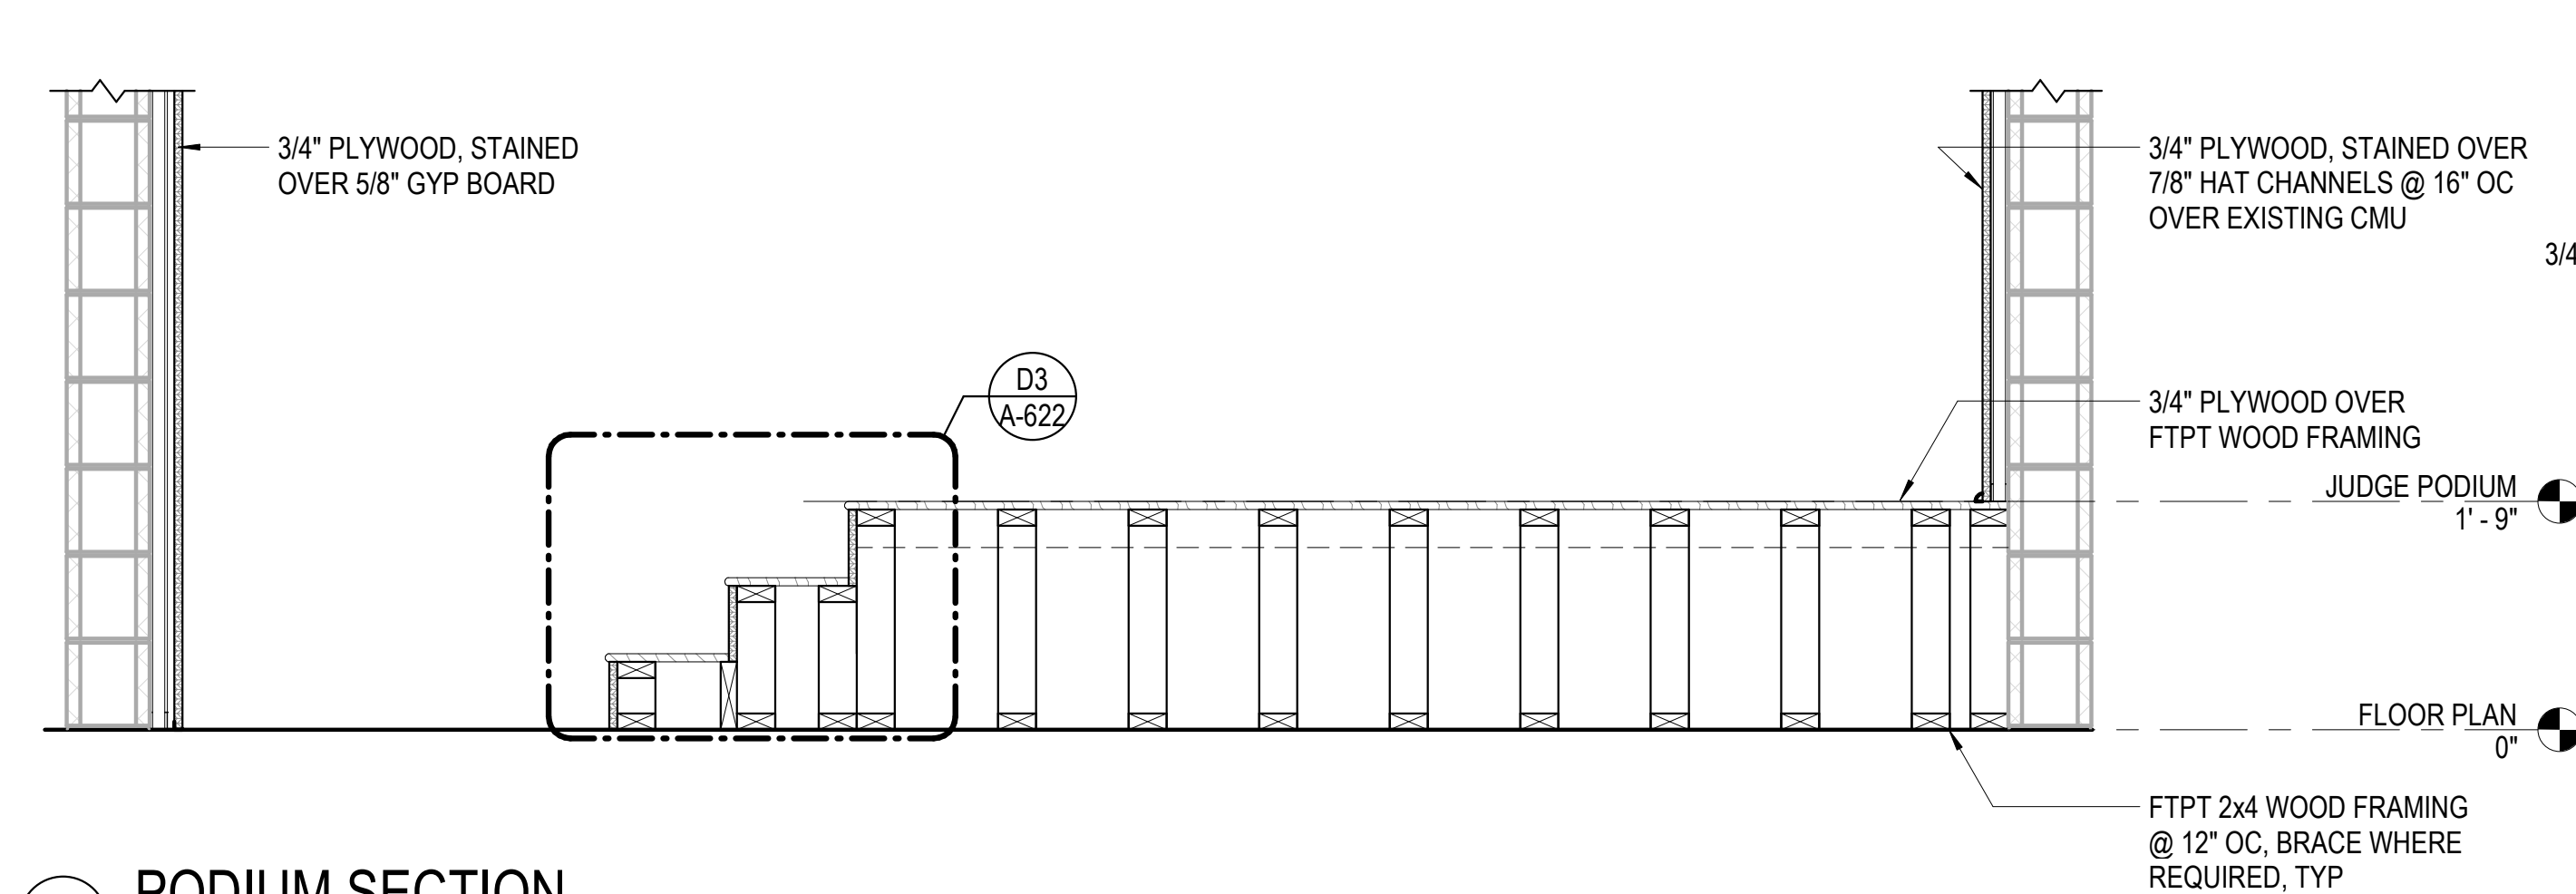

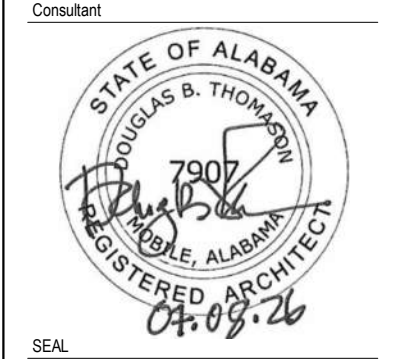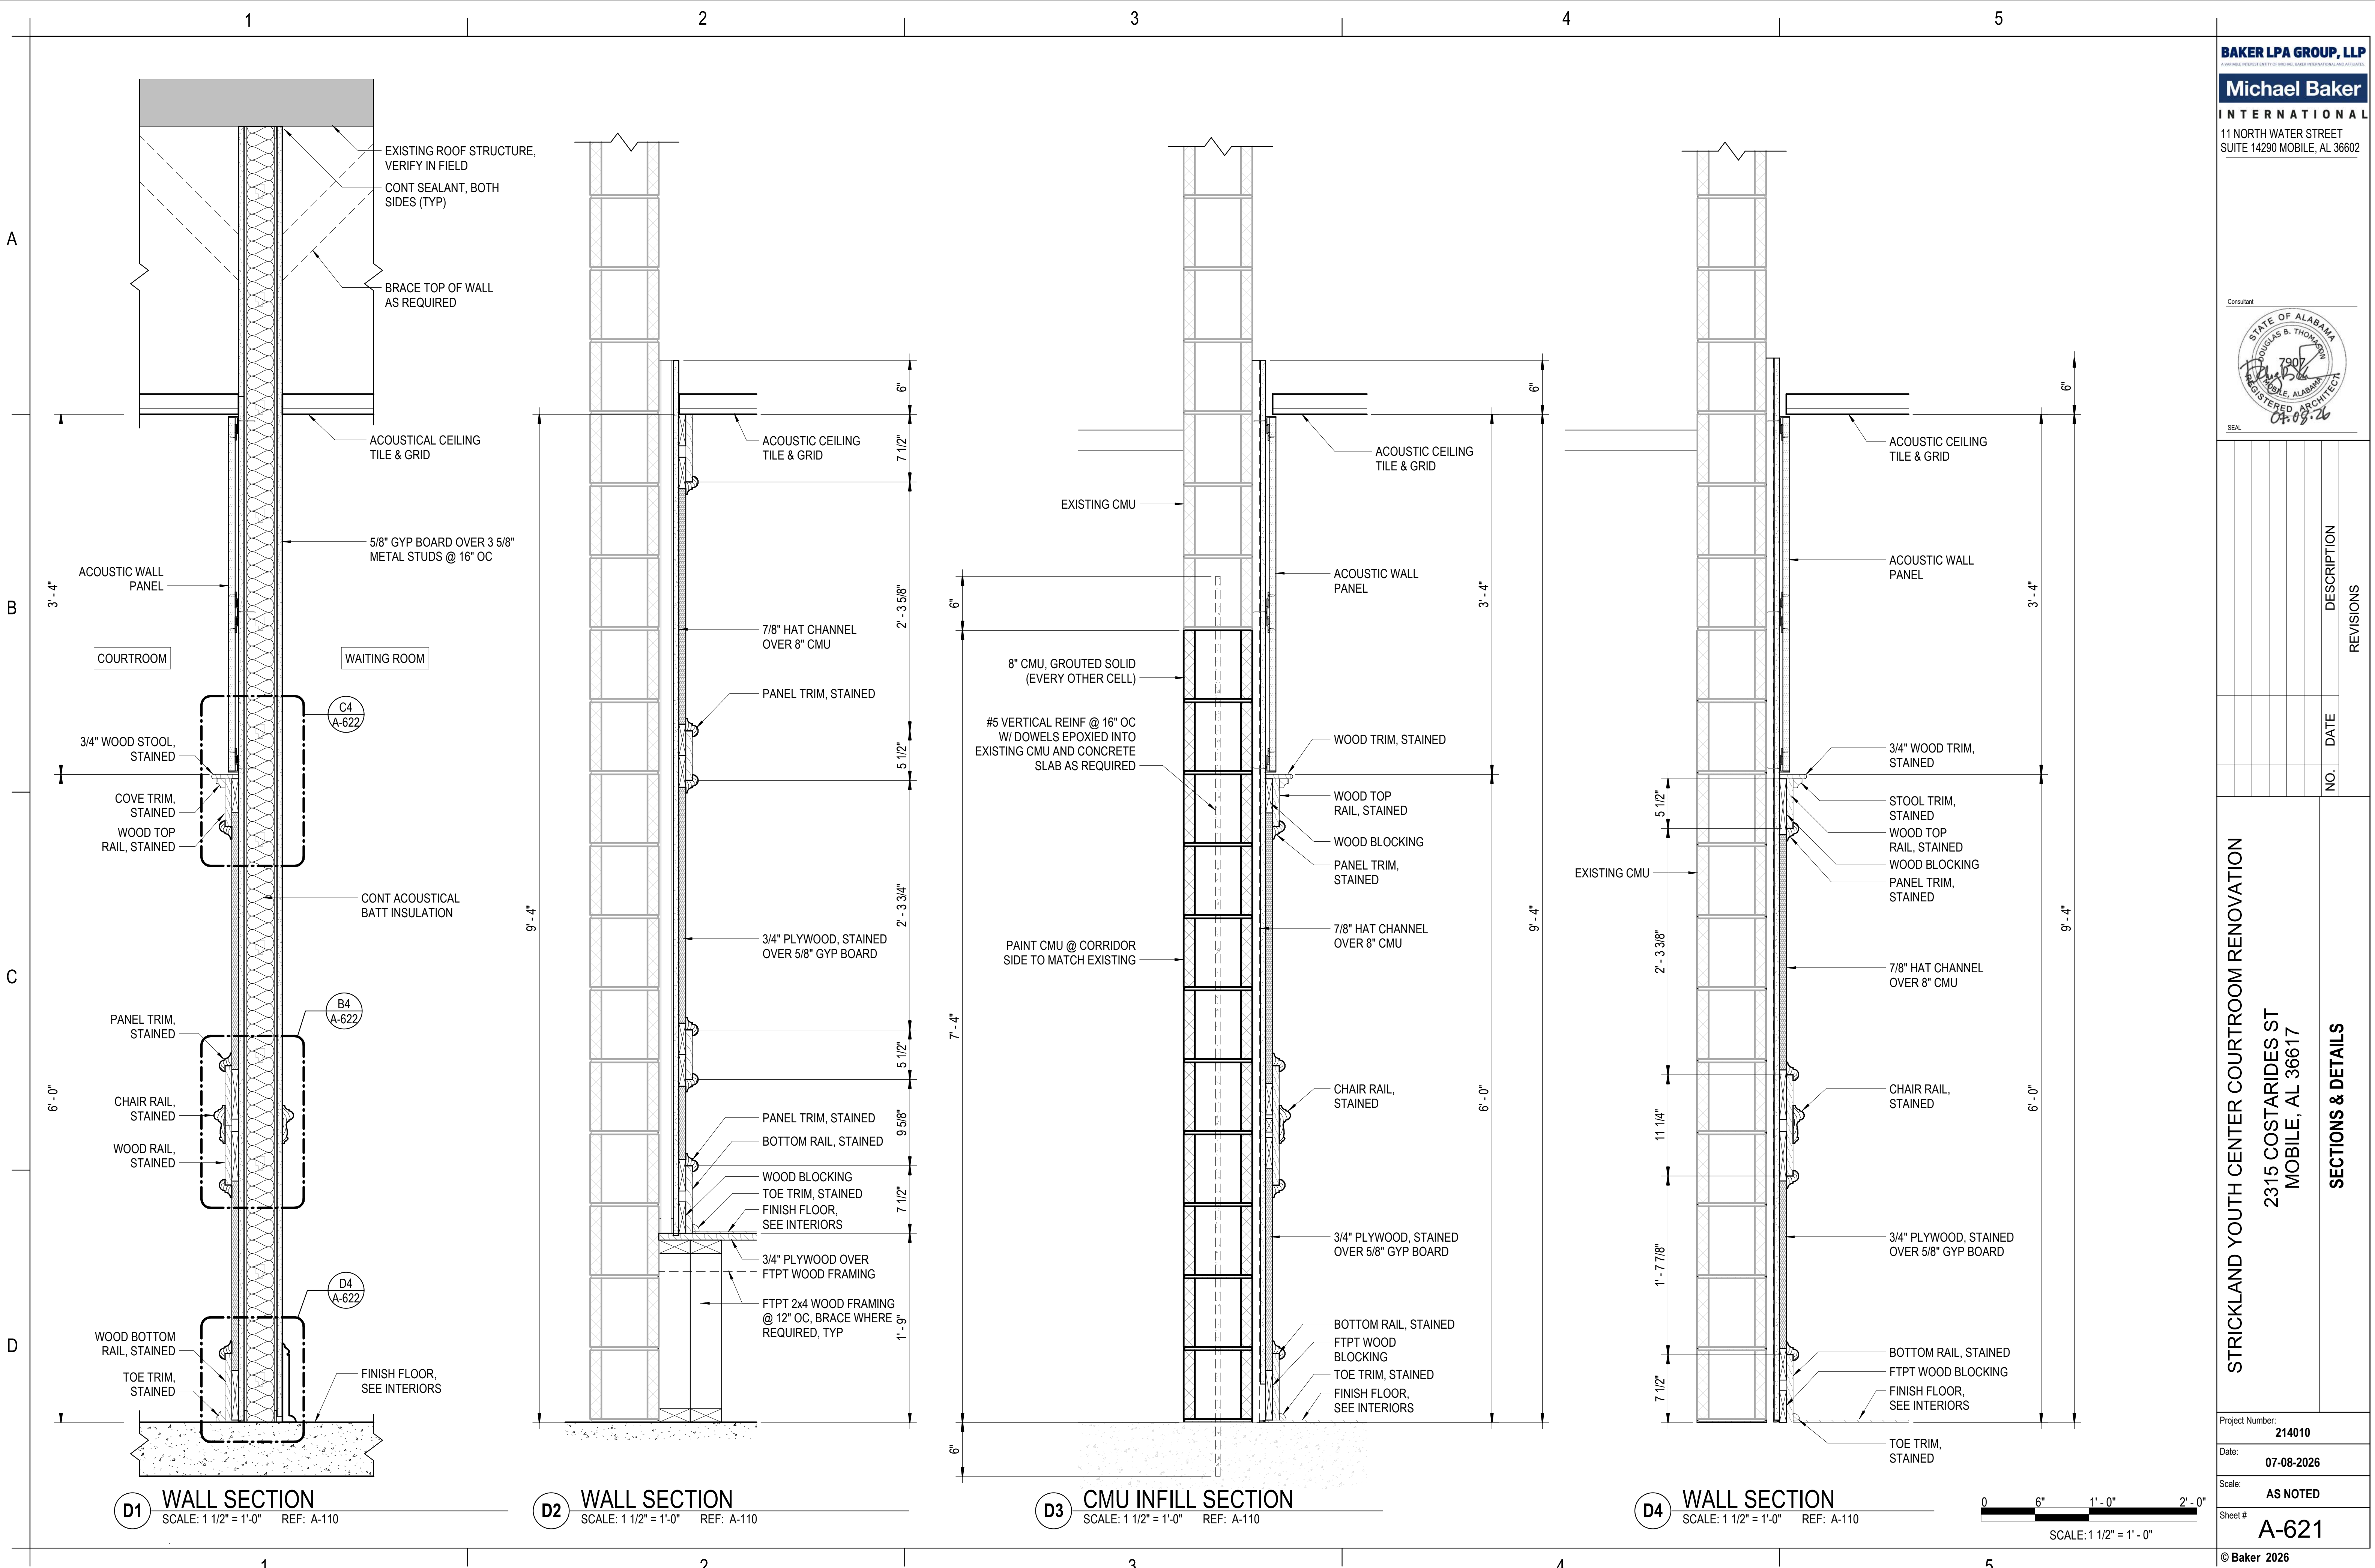

REVISIONS		DESCRIPTION	DATE	NO.


STRICKLAND YOUTH CENTER COURTROOM RENOVATION
2315 COSTARIDES ST
MOBILE, AL 36617
SECTIONS & DETAILS

A


B

C


D

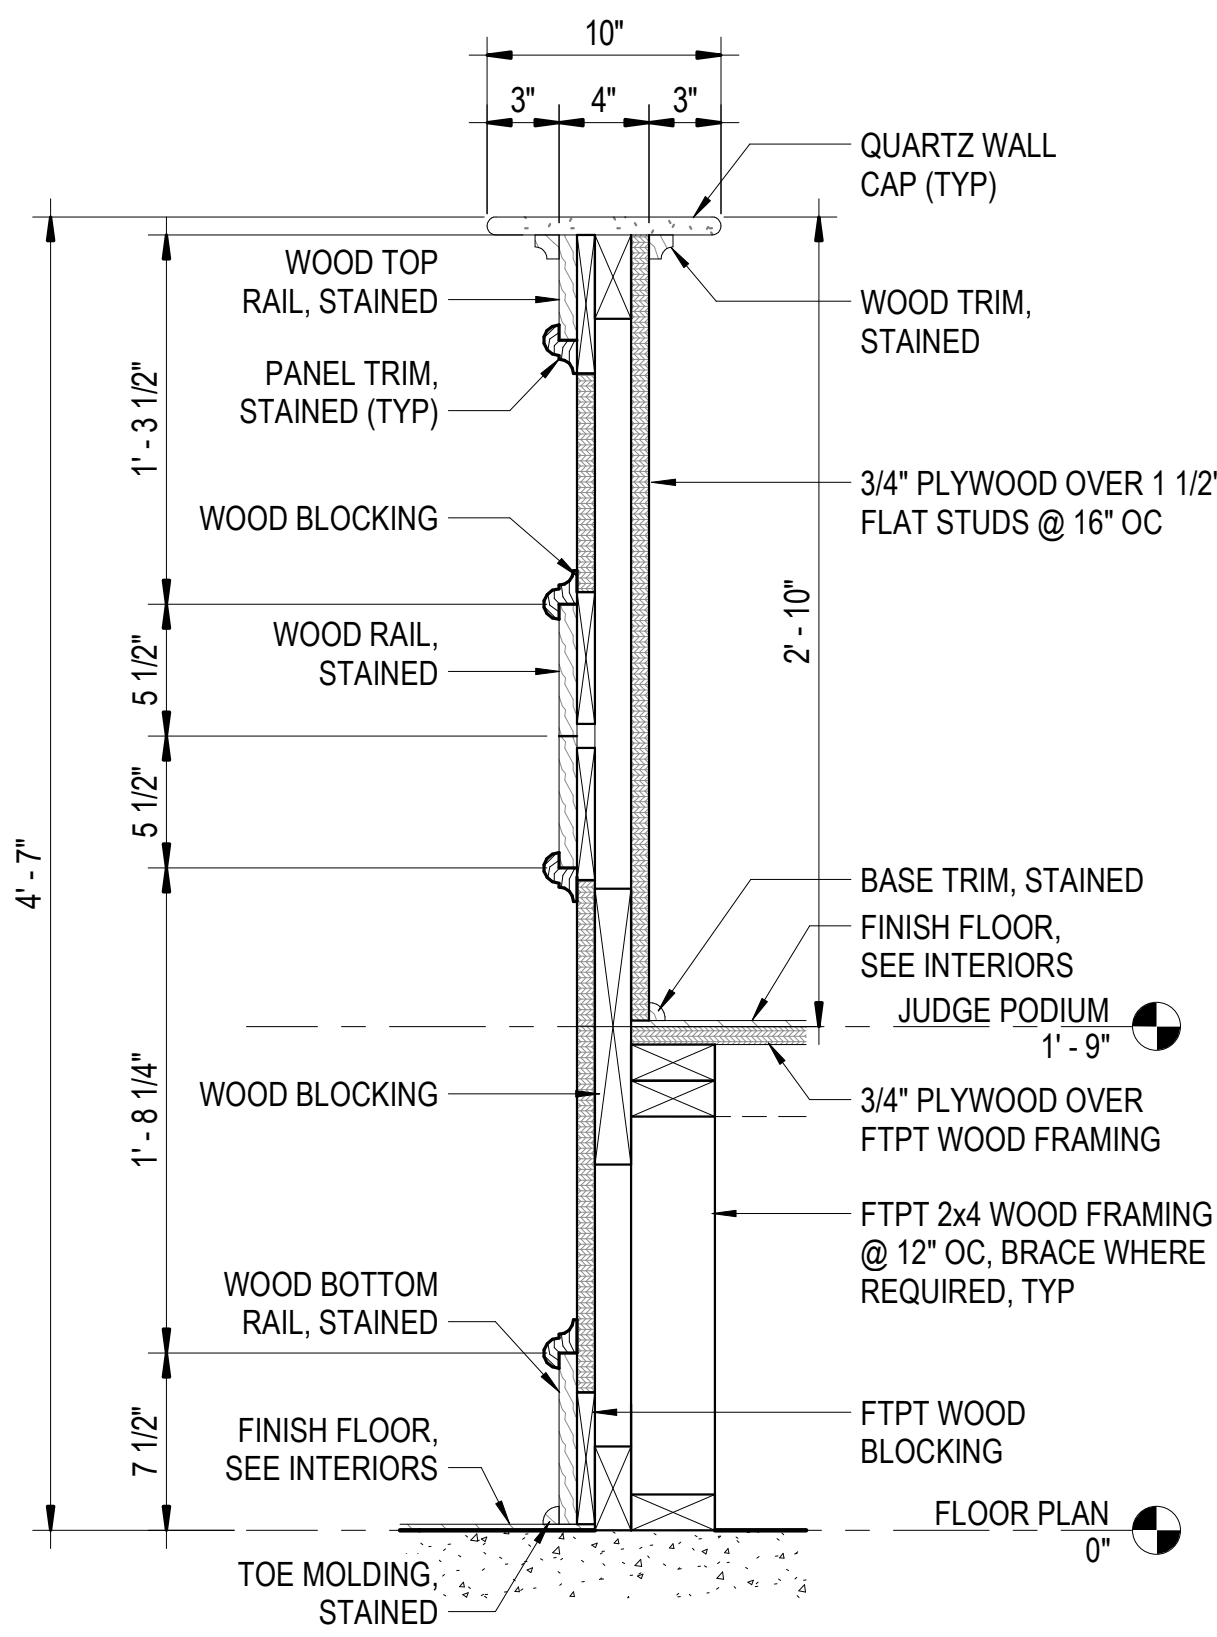


B1 PANEL SECTION DETAIL
SCALE: 1 1/2" = 1'-0" REF: A-501

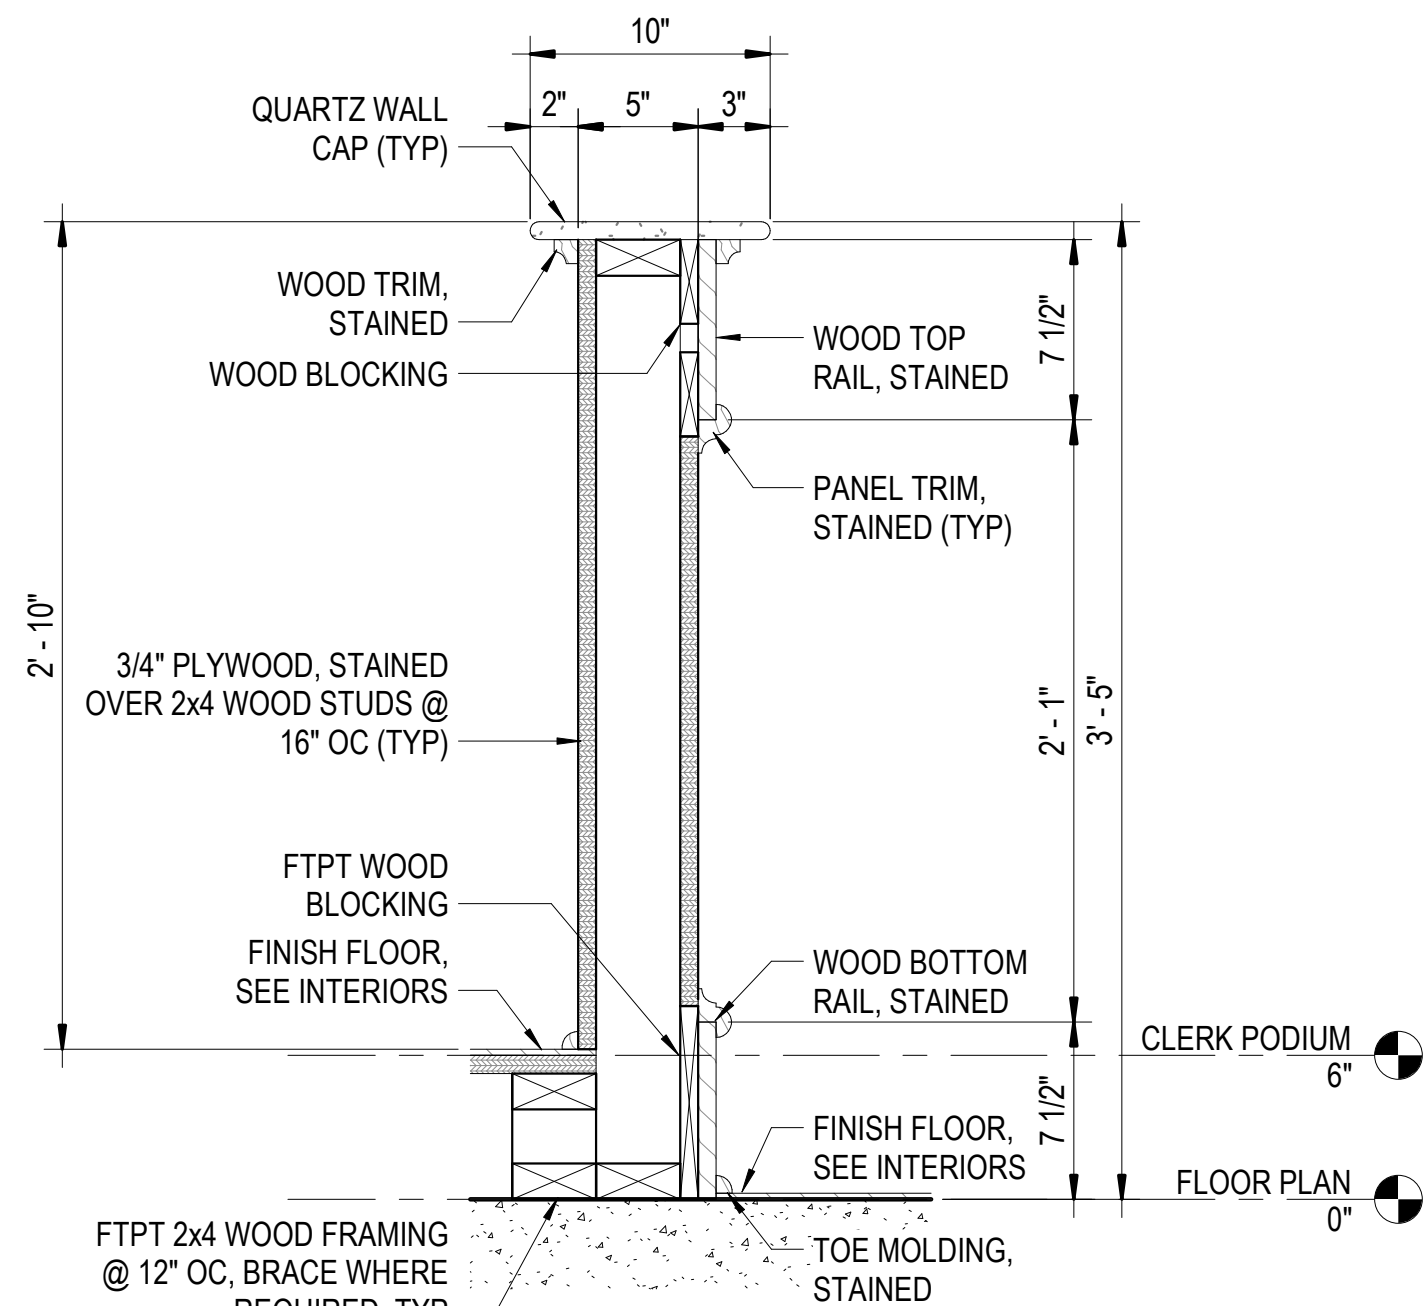


B2 PANEL SECTION DETAIL
SCALE: 1 1/2" = 1'-0" REF: A-620

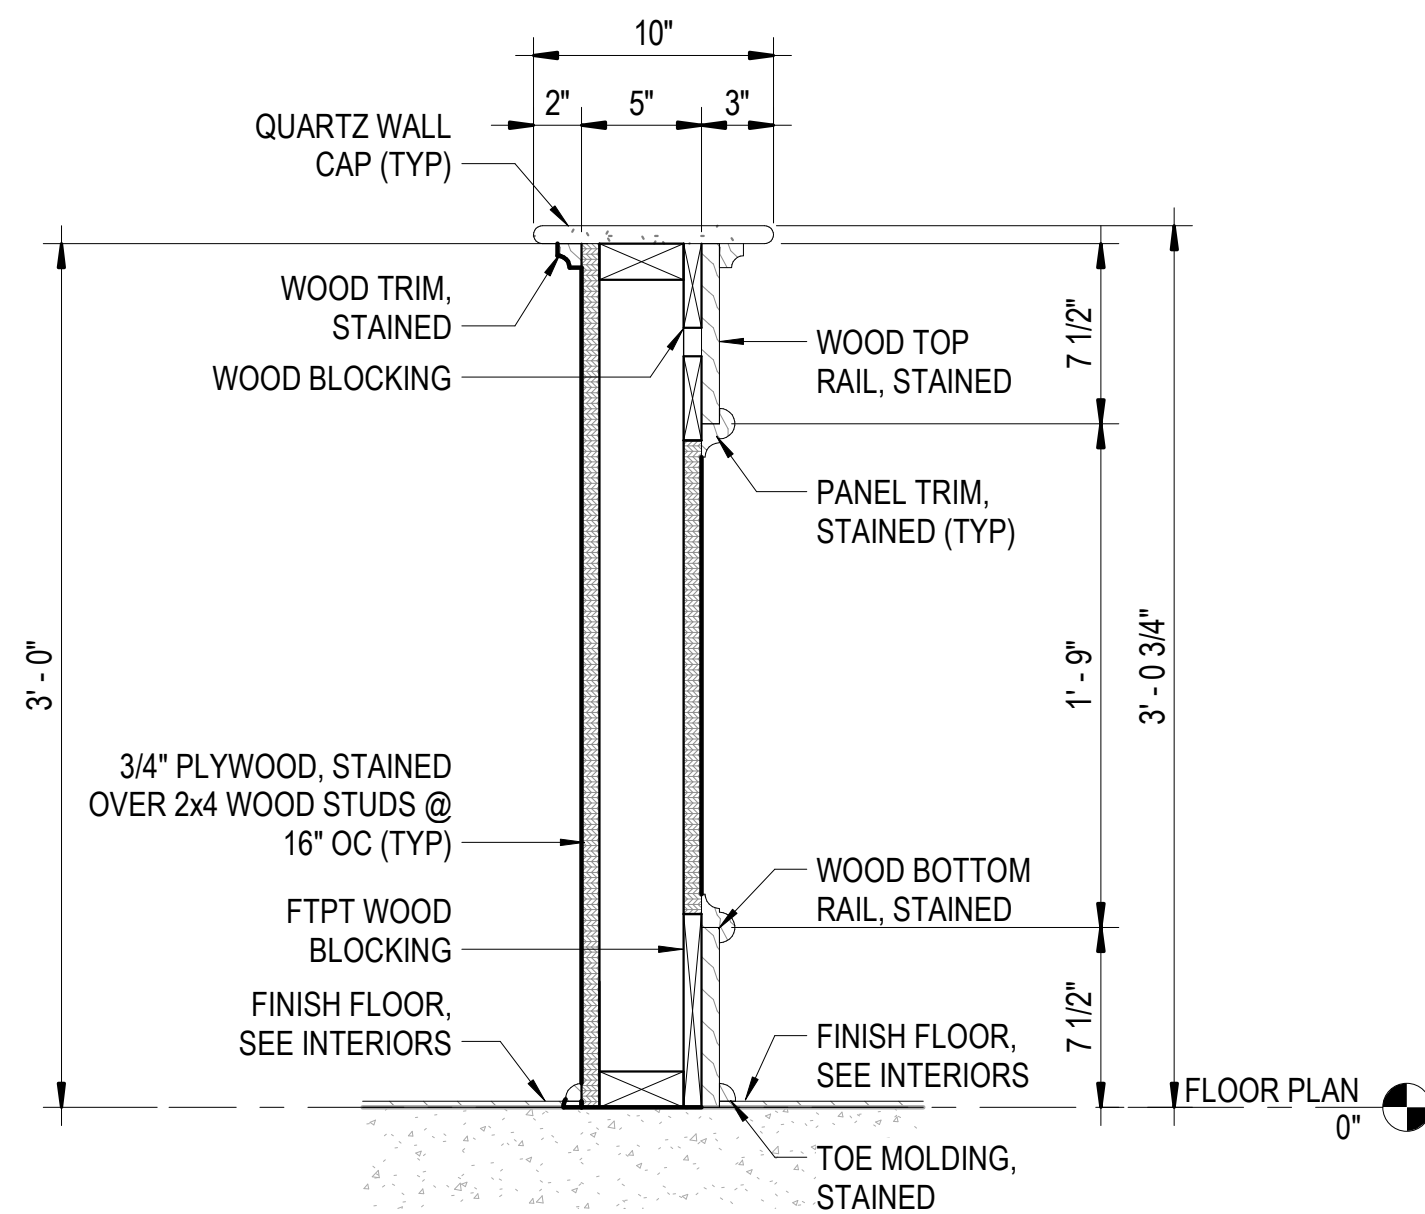


B3 PANEL SECTION DETAIL
SCALE: 1 1/2" = 1'-0"

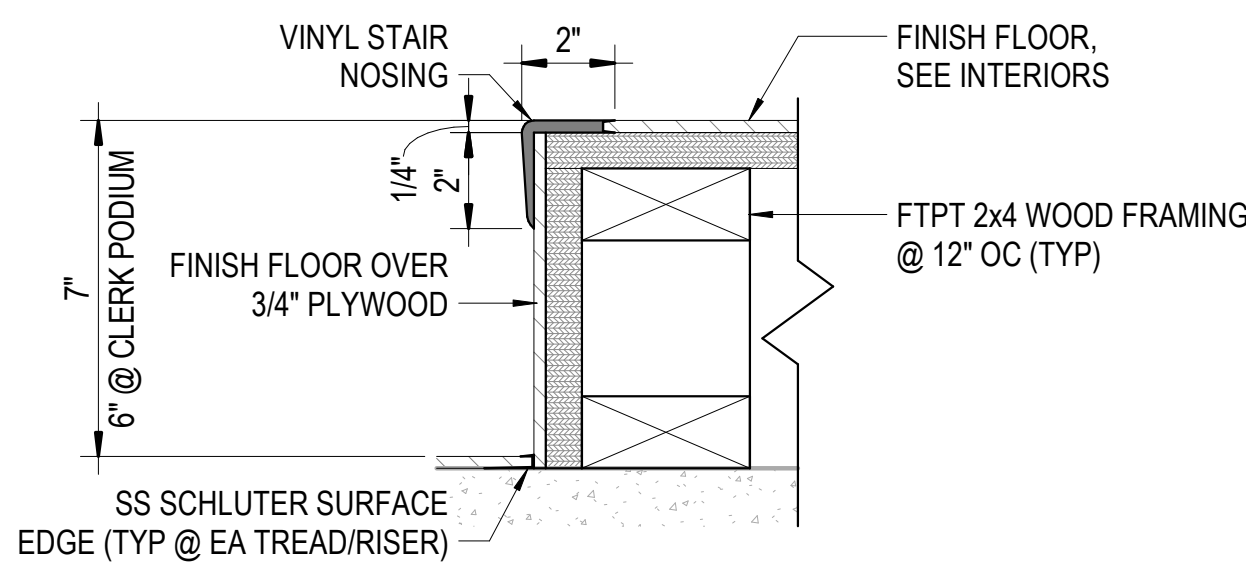


C2 ENLARGED DETAIL - STAIR NOSING
SCALE: 3" = 1'-0" REF: A-620

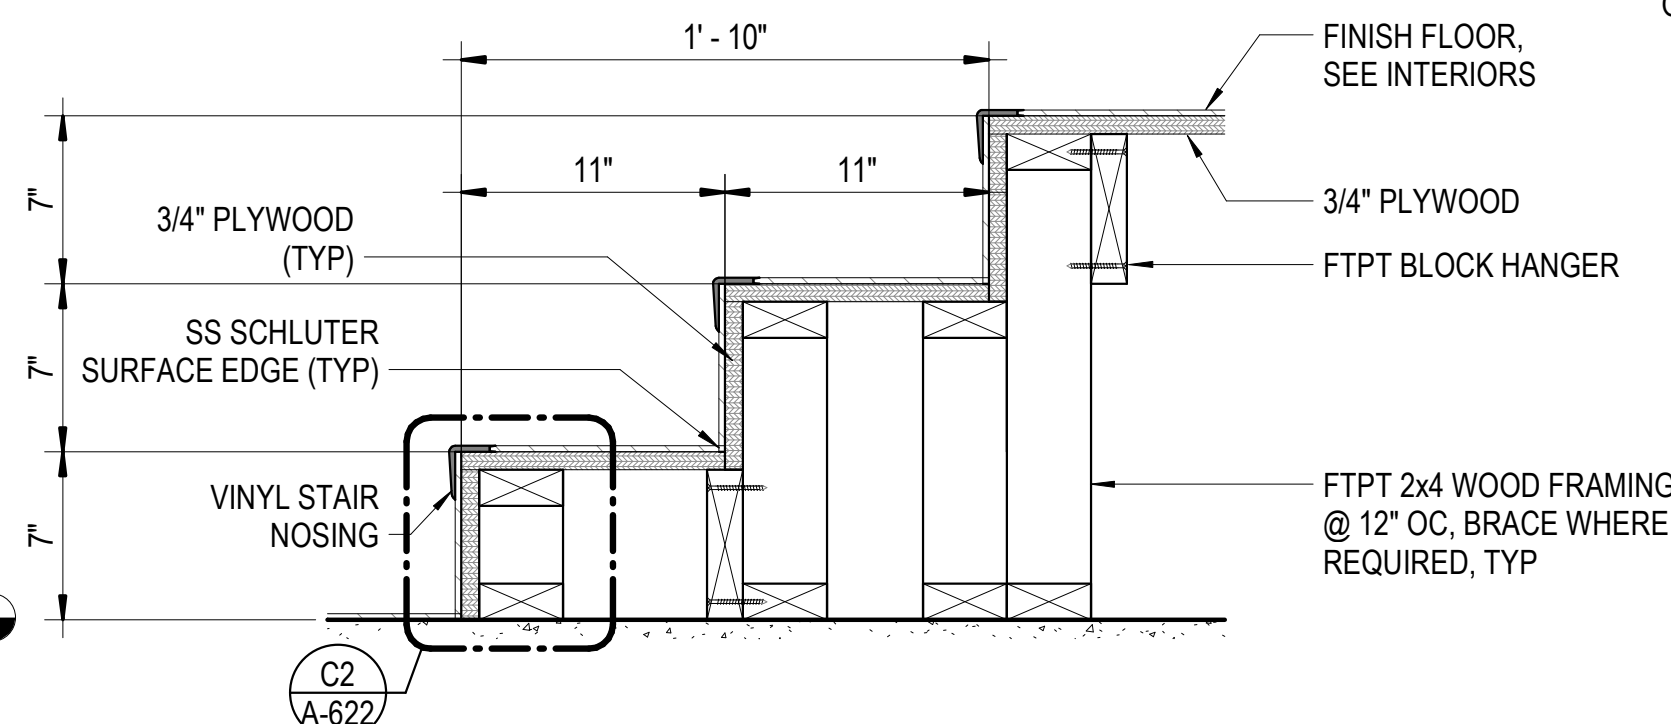


D3 STAIR SECTION DETAIL
SCALE: 1 1/2" = 1'-0" REF: A-501

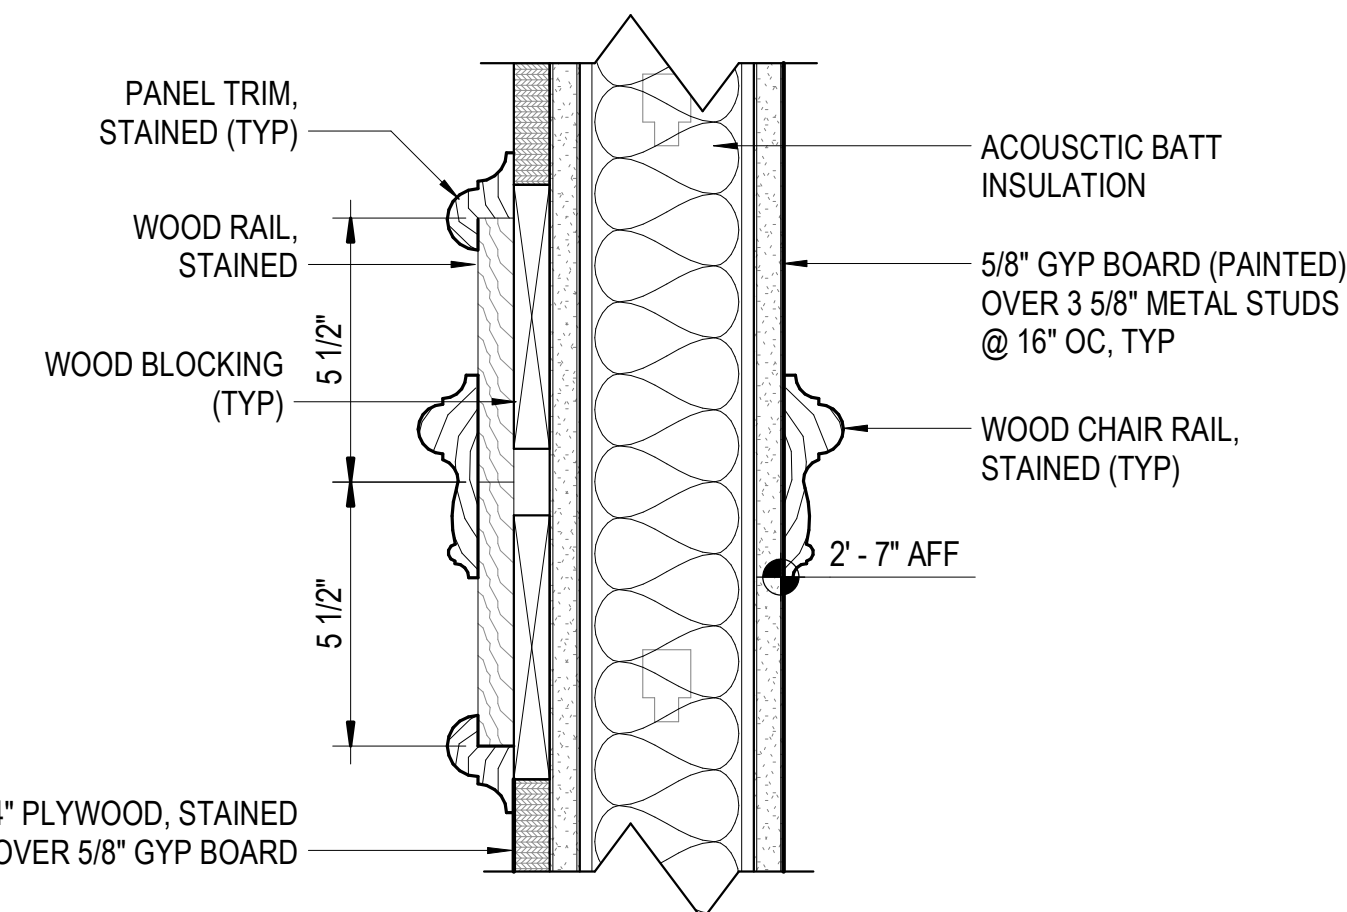


B4 WALL PANEL DETAIL
SCALE: 3" = 1'-0" REF: A-621

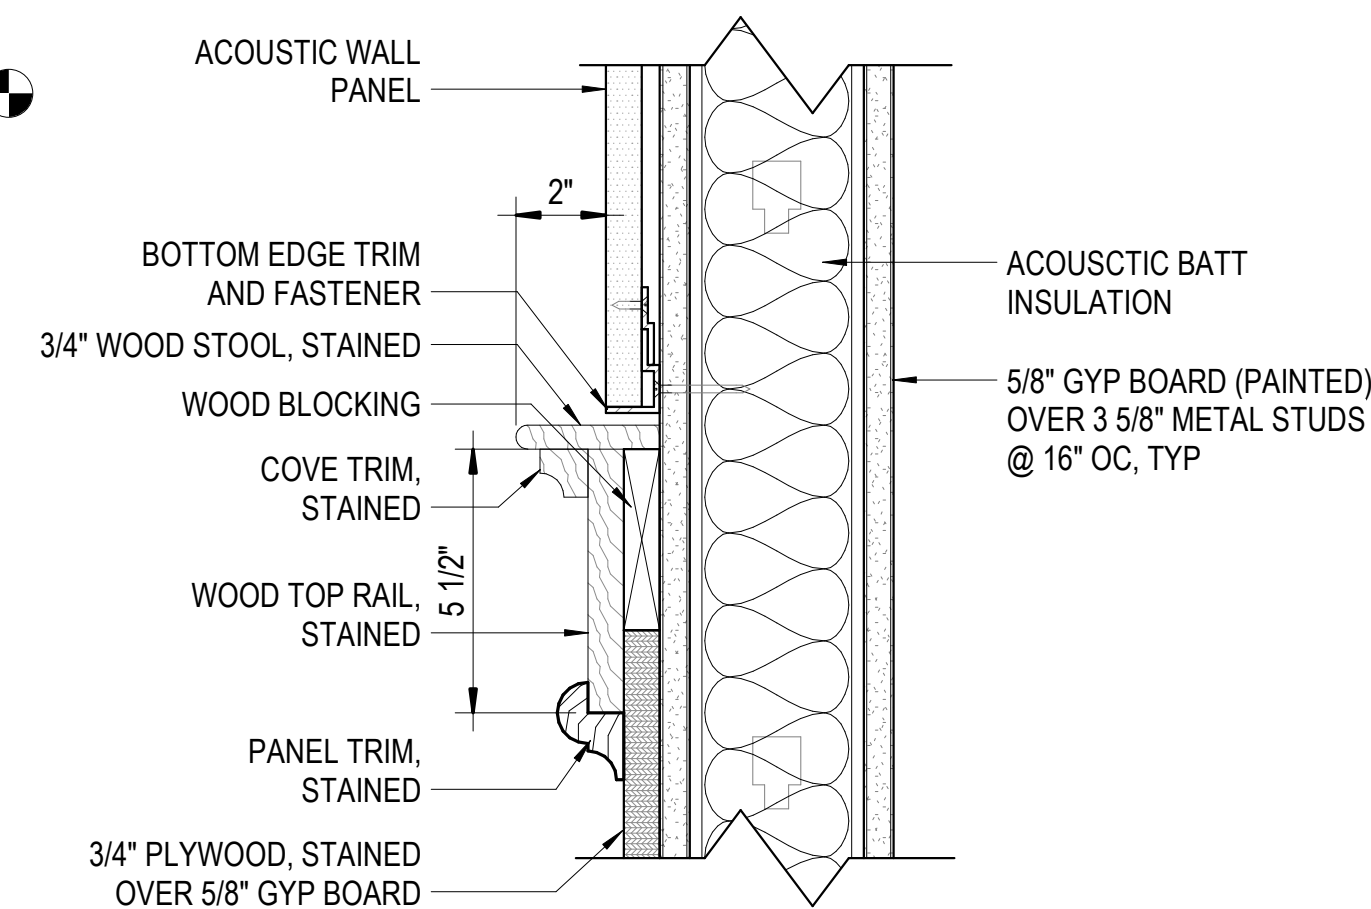

C4 WALL PANEL TOP DETAIL
SCALE: 3" = 1'-0" REF: A-621

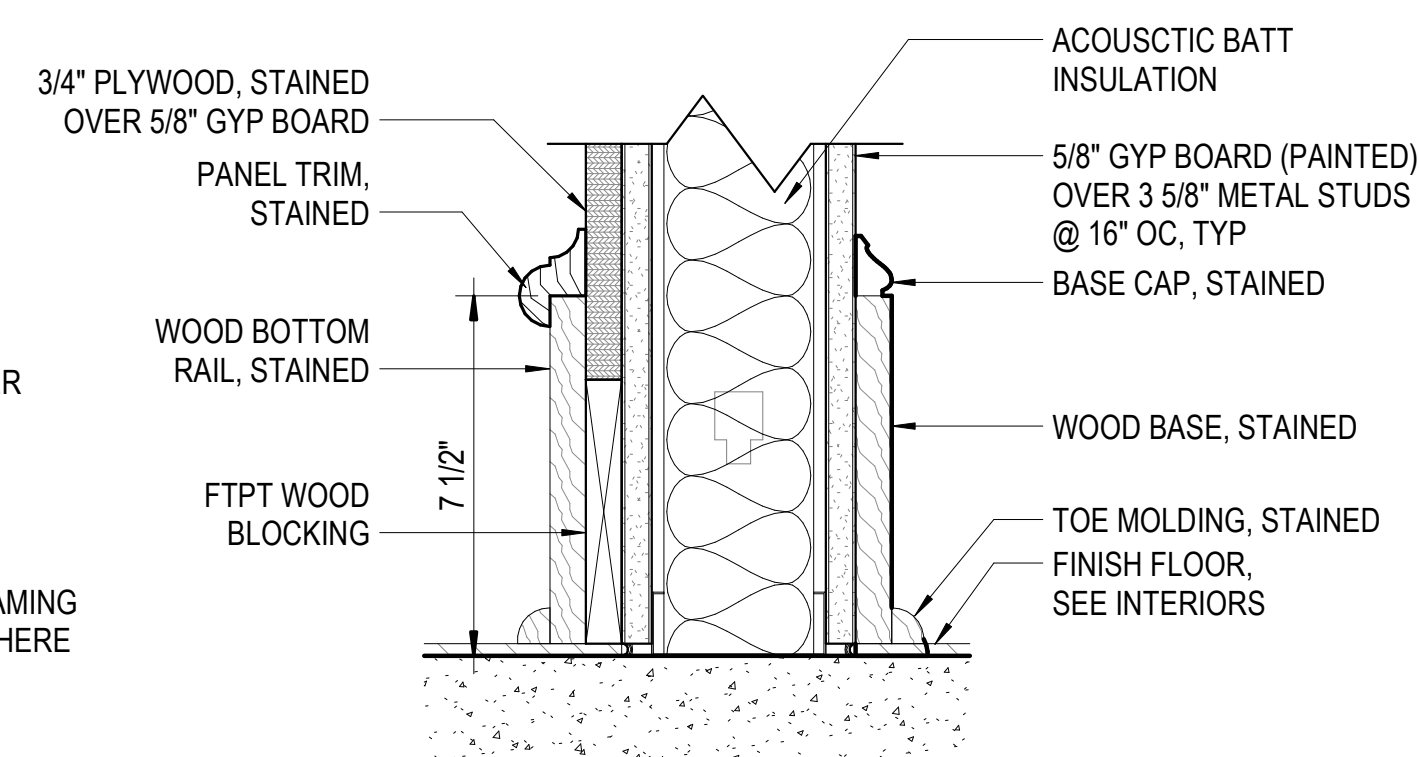


D4 WALL PANEL BASE DETAIL
SCALE: 3" = 1'-0" REF: A-621

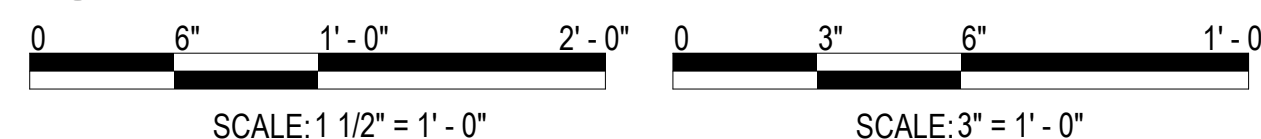




D1 PANEL SECTION DETAIL
SCALE: 1 1/2" = 1'-0" REF: A-110

D2 PANEL SECTION DETAIL
SCALE: 1 1/2" = 1'-0" REF: A-110

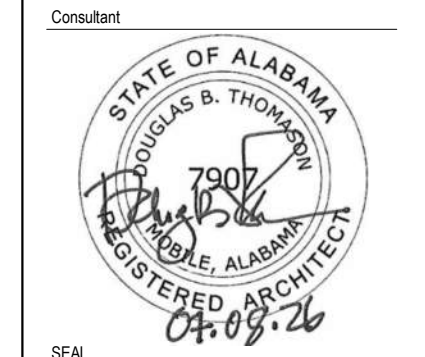

NO.	DATE	DESCRIPTION	REVISIONS

STRICKLAND YOUTH CENTER COURTROOM RENOVATION
2315 COSTARIDES ST
MOBILE, AL 36617
SECTIONS & DETAILS

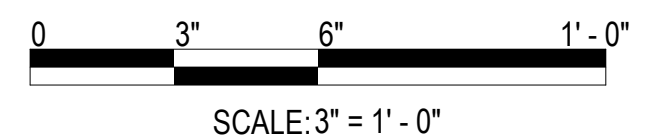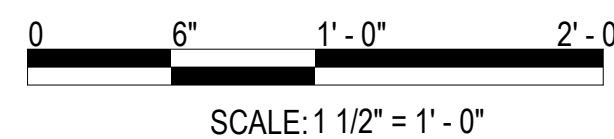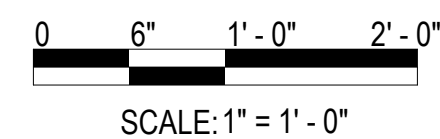



B

C



D1
A-630

3' - 0"

1' - 5"

3"

1' - 5"

3/4"

8"

4"

2' - 3"

1/2"

1/2"

SOLID SURFACE
FOLDING SHELF

FOLDING L-BRACKET
(TYP OF 2)

SCALE: 1 1/2" = 1'-0" REF: A-502

- 100

(B3)

(C3)

(B5)

5"

2 1/2"

2 7/8"

SEE B3/A-611

2 1/2"

SEE B3/A-611

2 1/2"

7/8"

2 1/2"

7/8"

METAL STUD BRACING AS REQUIRED

CONT BACKER ROD AND SEALANT (TYP)

FTPT WOOD BLOCKING AS REQUIRED (TYP)

TEMPERED GLAZING UNIT (TYP)

ALUMINUM MULLION (TYP)

END DAM

(C5)

0 6" 1'-0" 2'-0"

SCALE: 1" = 1'-0"

0 6" 1'-0" 2'-0"

SCALE: 1 1/2" = 1'-0"

0 3" 6" 1'-0"

SCALE: 3" = 1'-0"

BAKER LPA GROUP, LLP

INTERNATIONAL

11 NORTH WATER STREET
SUITE 14290 MOBILE, AL 36602

[illegible]

STRICKLAND YOUTH CENTER COURTROOM RENOVATION

2315 COSTARIDES ST
MOBILE, AL 36617

ARCHITECTURAL DETAILS

Project Number: 214010

Date: 07-08-2026

Scale: **AS NOTED**

Sheet # **A-630**

© Baker 2026

ISSUED FOR BID

A


B

C


D

SHEET NOTES


- 1
- EXISTING PACKAGED TERMINAL AIR CONDITIONERS TO BE REMOVED ENTIRELY.
- 2
- NEW ROOFTOP UNIT TO BE INSTALLED PER SPECIFIC MANUFACTURER'S RECOMMENDATIONS. FIELD VERIFY SUITABLE LOCATION FOR ROOF PENETRATION PRIOR TO COMMENCEMENT OF WORK. PROVIDE WITH ROOF CURB. SEE PACKAGED ROOFTOP DETAIL FOR ADDITIONAL REQUIREMENTS.
- 3
- CEILING DIFFUSER TO BE INSTALLED AND BALANCED TO INDICATED AIRFLOW. COORDINATE FINAL LOCATION WITH ARCHITECT.
- 4
- RETURN GRILLE TO BE INSTALLED AND BALANCED TO INDICATED AIRFLOW. COORDINATE FINAL LOCATION WITH ARCHITECT.
- 5
- COORDINATE DUCT WORK INSTALLATION WITH OTHER TRADES. ROUTE AS HIGH AS POSSIBLE TO THE UNDERSIDE OF THE STRUCTURE.
- 6
- INSTALL THERMOSTAT AND CARBON DIOXIDE SENSOR 48" AFF.
- 7
- APPROXIMATE LOCATION OF EXISTING SUPPLY GRILLE TO BE REMOVED. REMOVE ASSOCIATED BRANCH DUCT BACK TO A POINT IN THE CORRIDOR AND BLANK OFF WITH AN INSULATED PATCH.
- 8
- CONTRACTOR SHALL PROTECT RETURN AIR GRILLES AND SMOKE DETECTORS DURING DEMOLITION WORK TO PREVENT DUST FROM SETTING OFF ALARM.

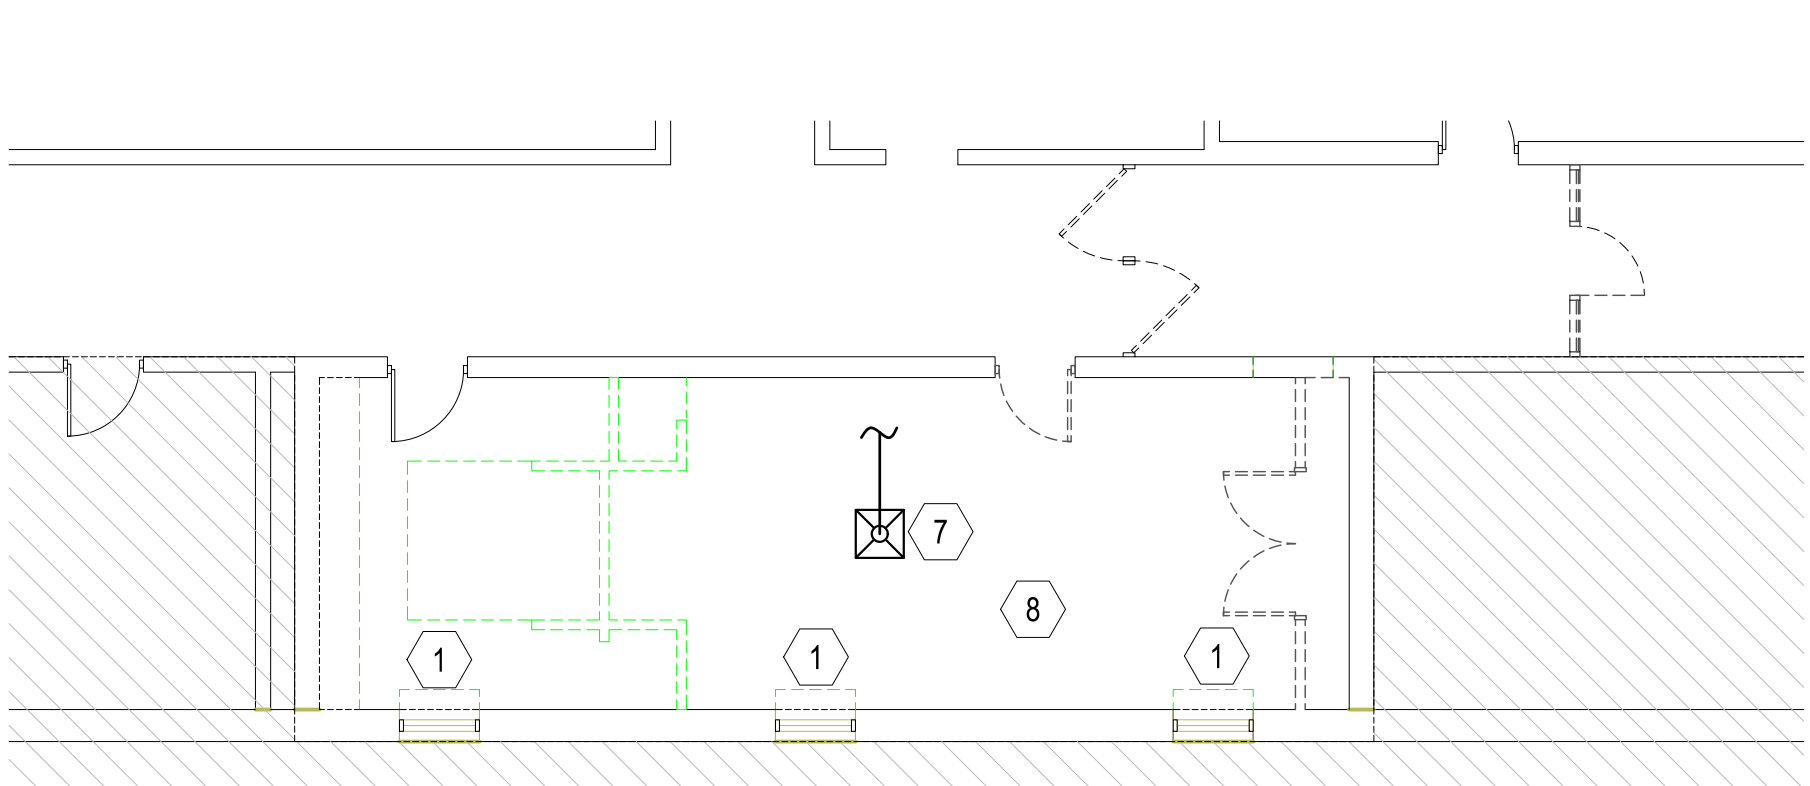


1 HVAC DEMO PLAN

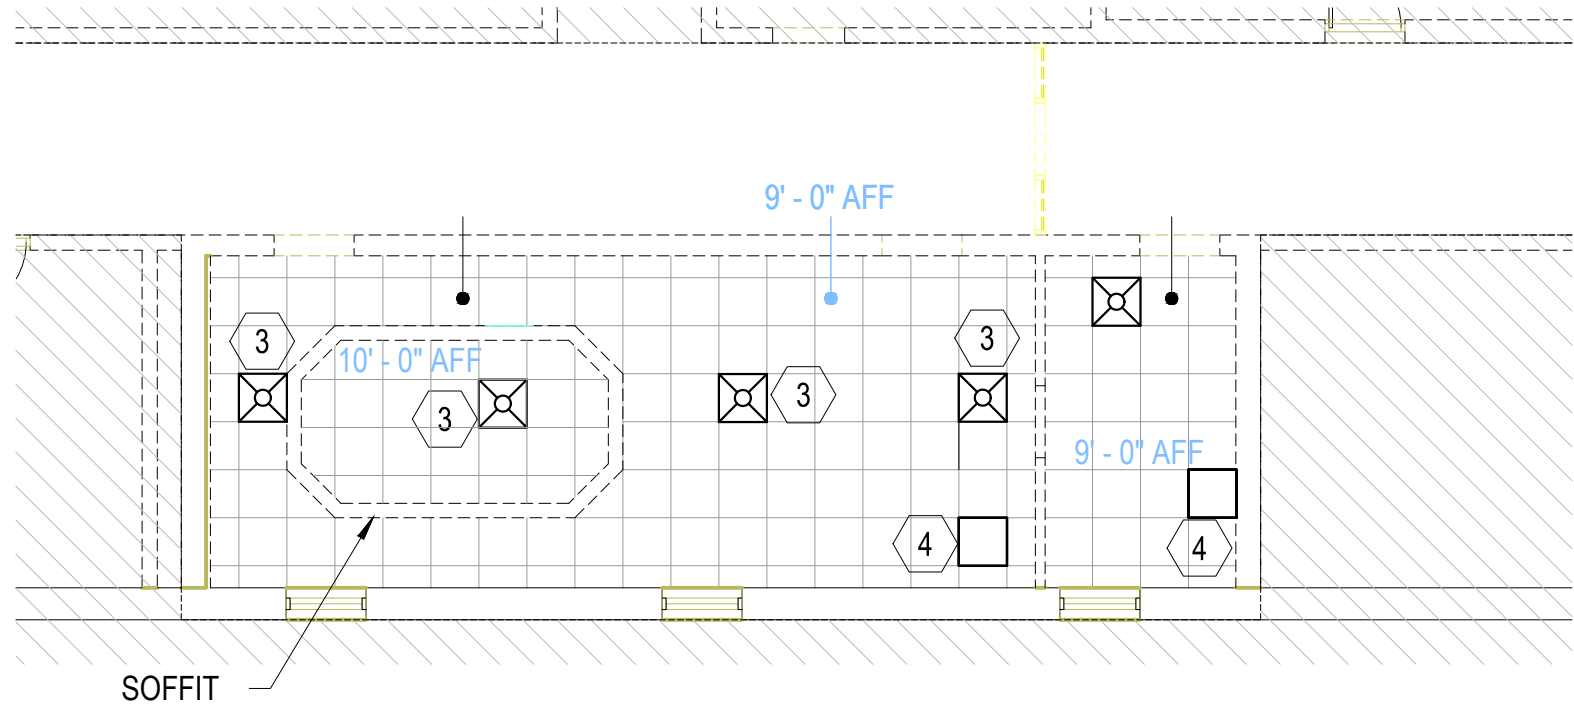

3 HVAC REFLECTED CEILING PLAN

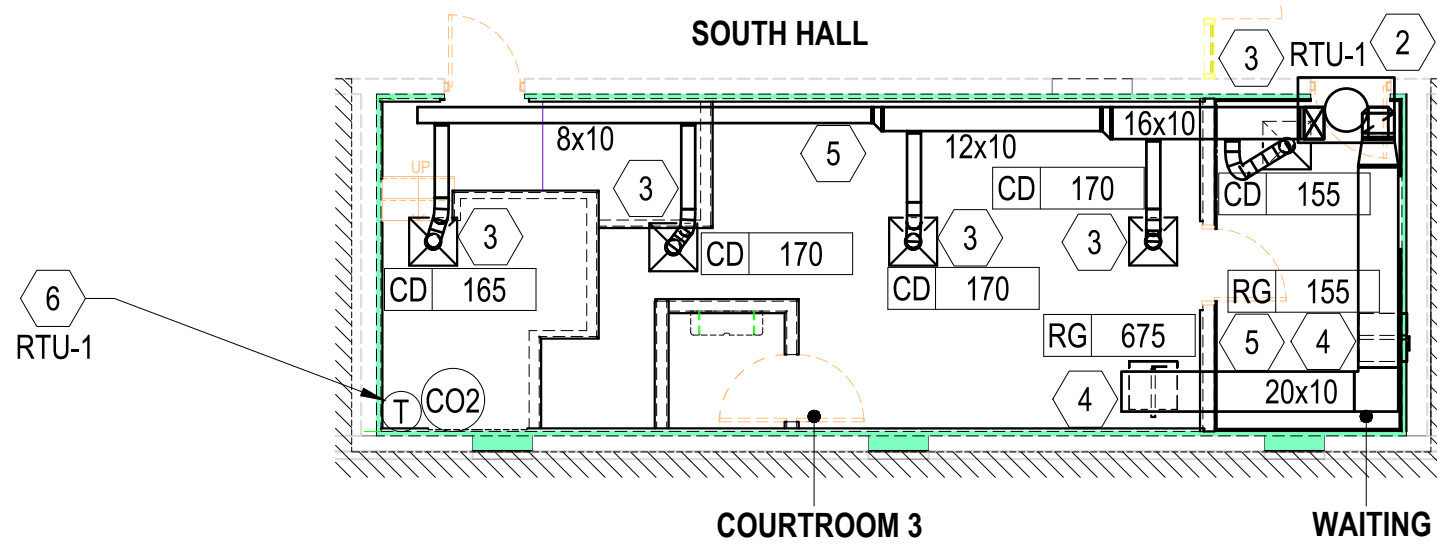

2 HVAC NEW WORK PLAN

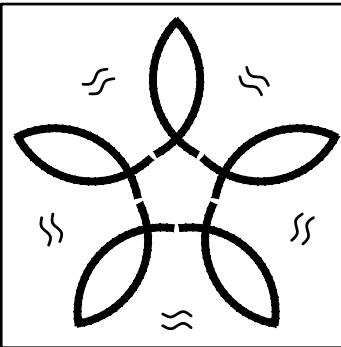

Smith Mechanical

Consulting & Design

ALABAMA CERTIFICATE OF AUTHORIZATION: CA-3717 E

61 Saint Joseph Street

SUITE 1100

MOBILE, AL 36602

(251) 402-1564

ROGER J. SMITH, PE 24744

roger@smitheng.us

Smith Job No.: SE-017

BAKER LPA GROUP, LLP


Michael Baker

INTERNATIONAL

11 NORTH WATER STREET

SUITE 14290 MOBILE, AL 36602

Consultant

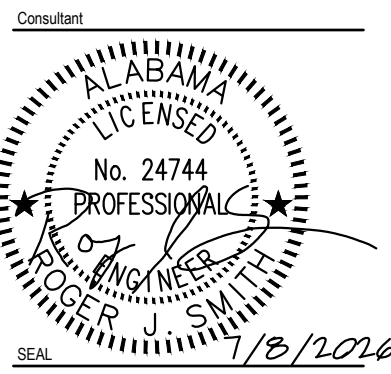

REVISIONS	
DESCRIPTION	DATE

STRICKLAND YOUTH CENTER COURTROOM RENOVATIONS

2315 COSTARIDES ST

MOBILE, AL 36617

HVAC PLANS

Project Number: 214010

Date: 07-08-2026

Scale: AS NOTED


Sheet # M-200

A


B

C

D

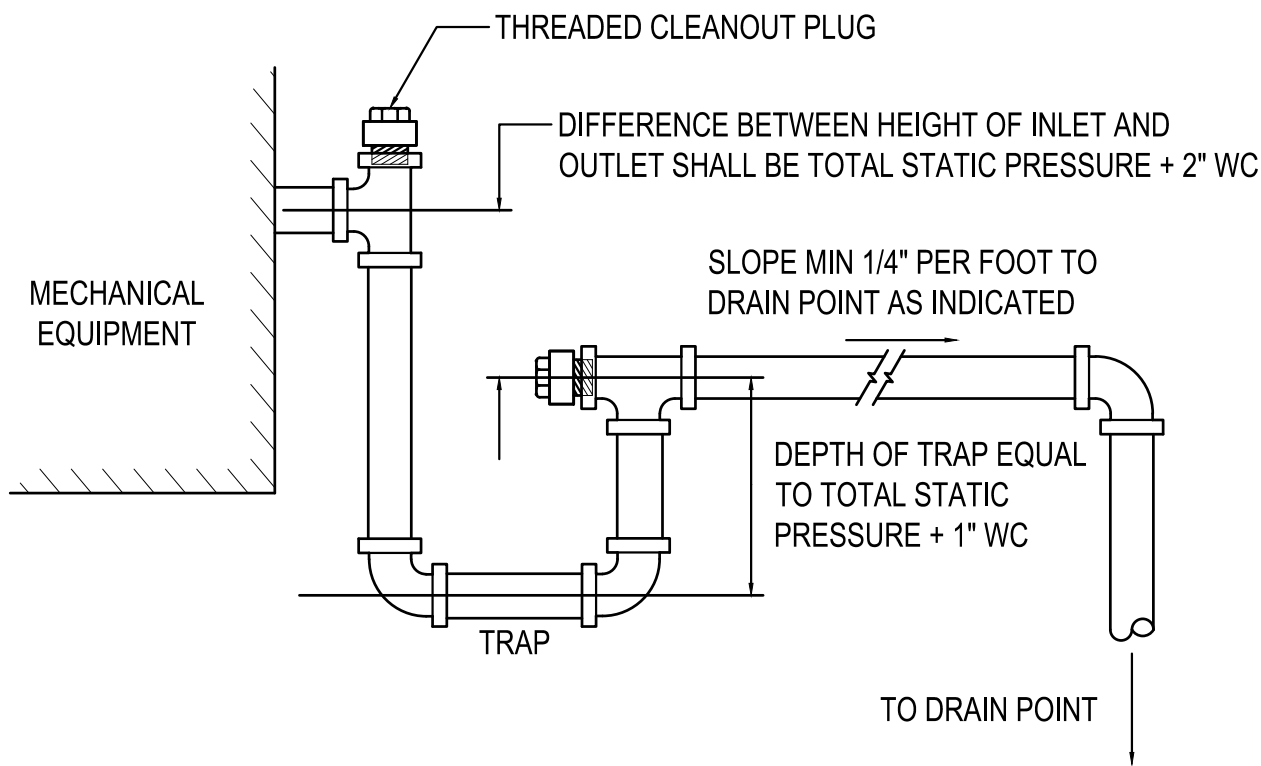


1 TYPICAL CONDENSATE TRAP DETAIL
NOT TO SCALE

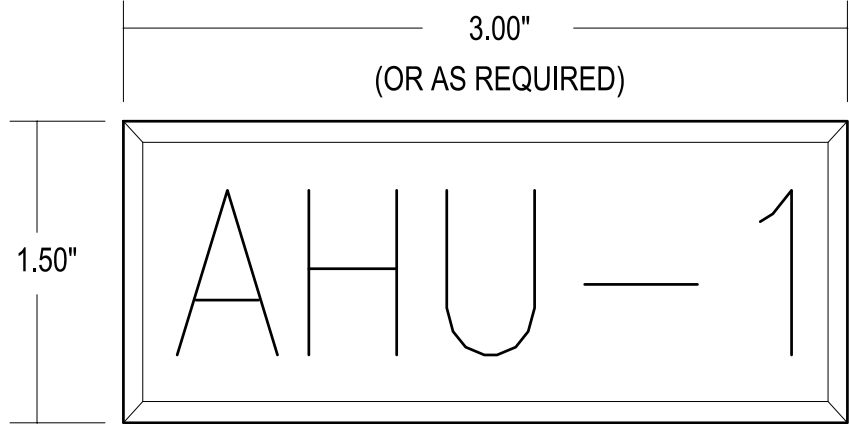

ENGRAVED PLASTIC TAG WITH 1" HIGH WHITE LETTERS ON BLACK BACKGROUND. TAG SHALL HAVE ALL EDGES BEVELED AND SMOOTH. SECURE TAG WITH PERMANENT, WATERPROOF DOUBLE SIDED TAG TAPE AT VISIBLE LOCATION ON MECHANICAL EQUIPMENT. LABEL ALL INDOOR AND OUTDOOR UNITS WITH NOTATION SHOWN ON PLANS.

2 TYPICAL ENGRAVED TAG DETAIL
NOT TO SCALE

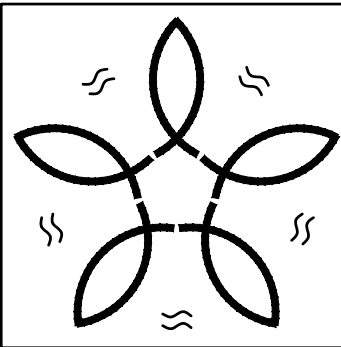


Smith Mechanical
Consulting & Design
ALABAMA CERTIFICATE OF AUTHORIZATION: CA-3717 E
61 Saint Joseph Street
SUITE 1100
MOBILE, AL 36602
(251) 402-1564
ROGER J. SMITH, PE 24744
roger@smitheng.us
Smith Job No.: SE-017


BAKER LPA GROUP, LLP

Michael Baker
INTERNATIONAL

11 NORTH WATER STREET
SUITE 14290 MOBILE, AL 36602

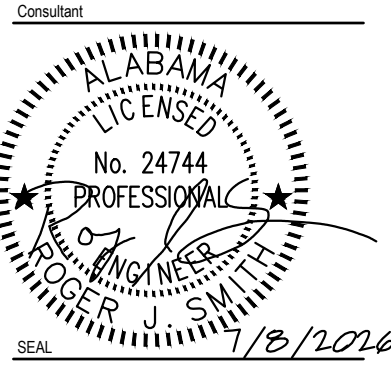

REVISIONS		DESCRIPTION	DATE	BY

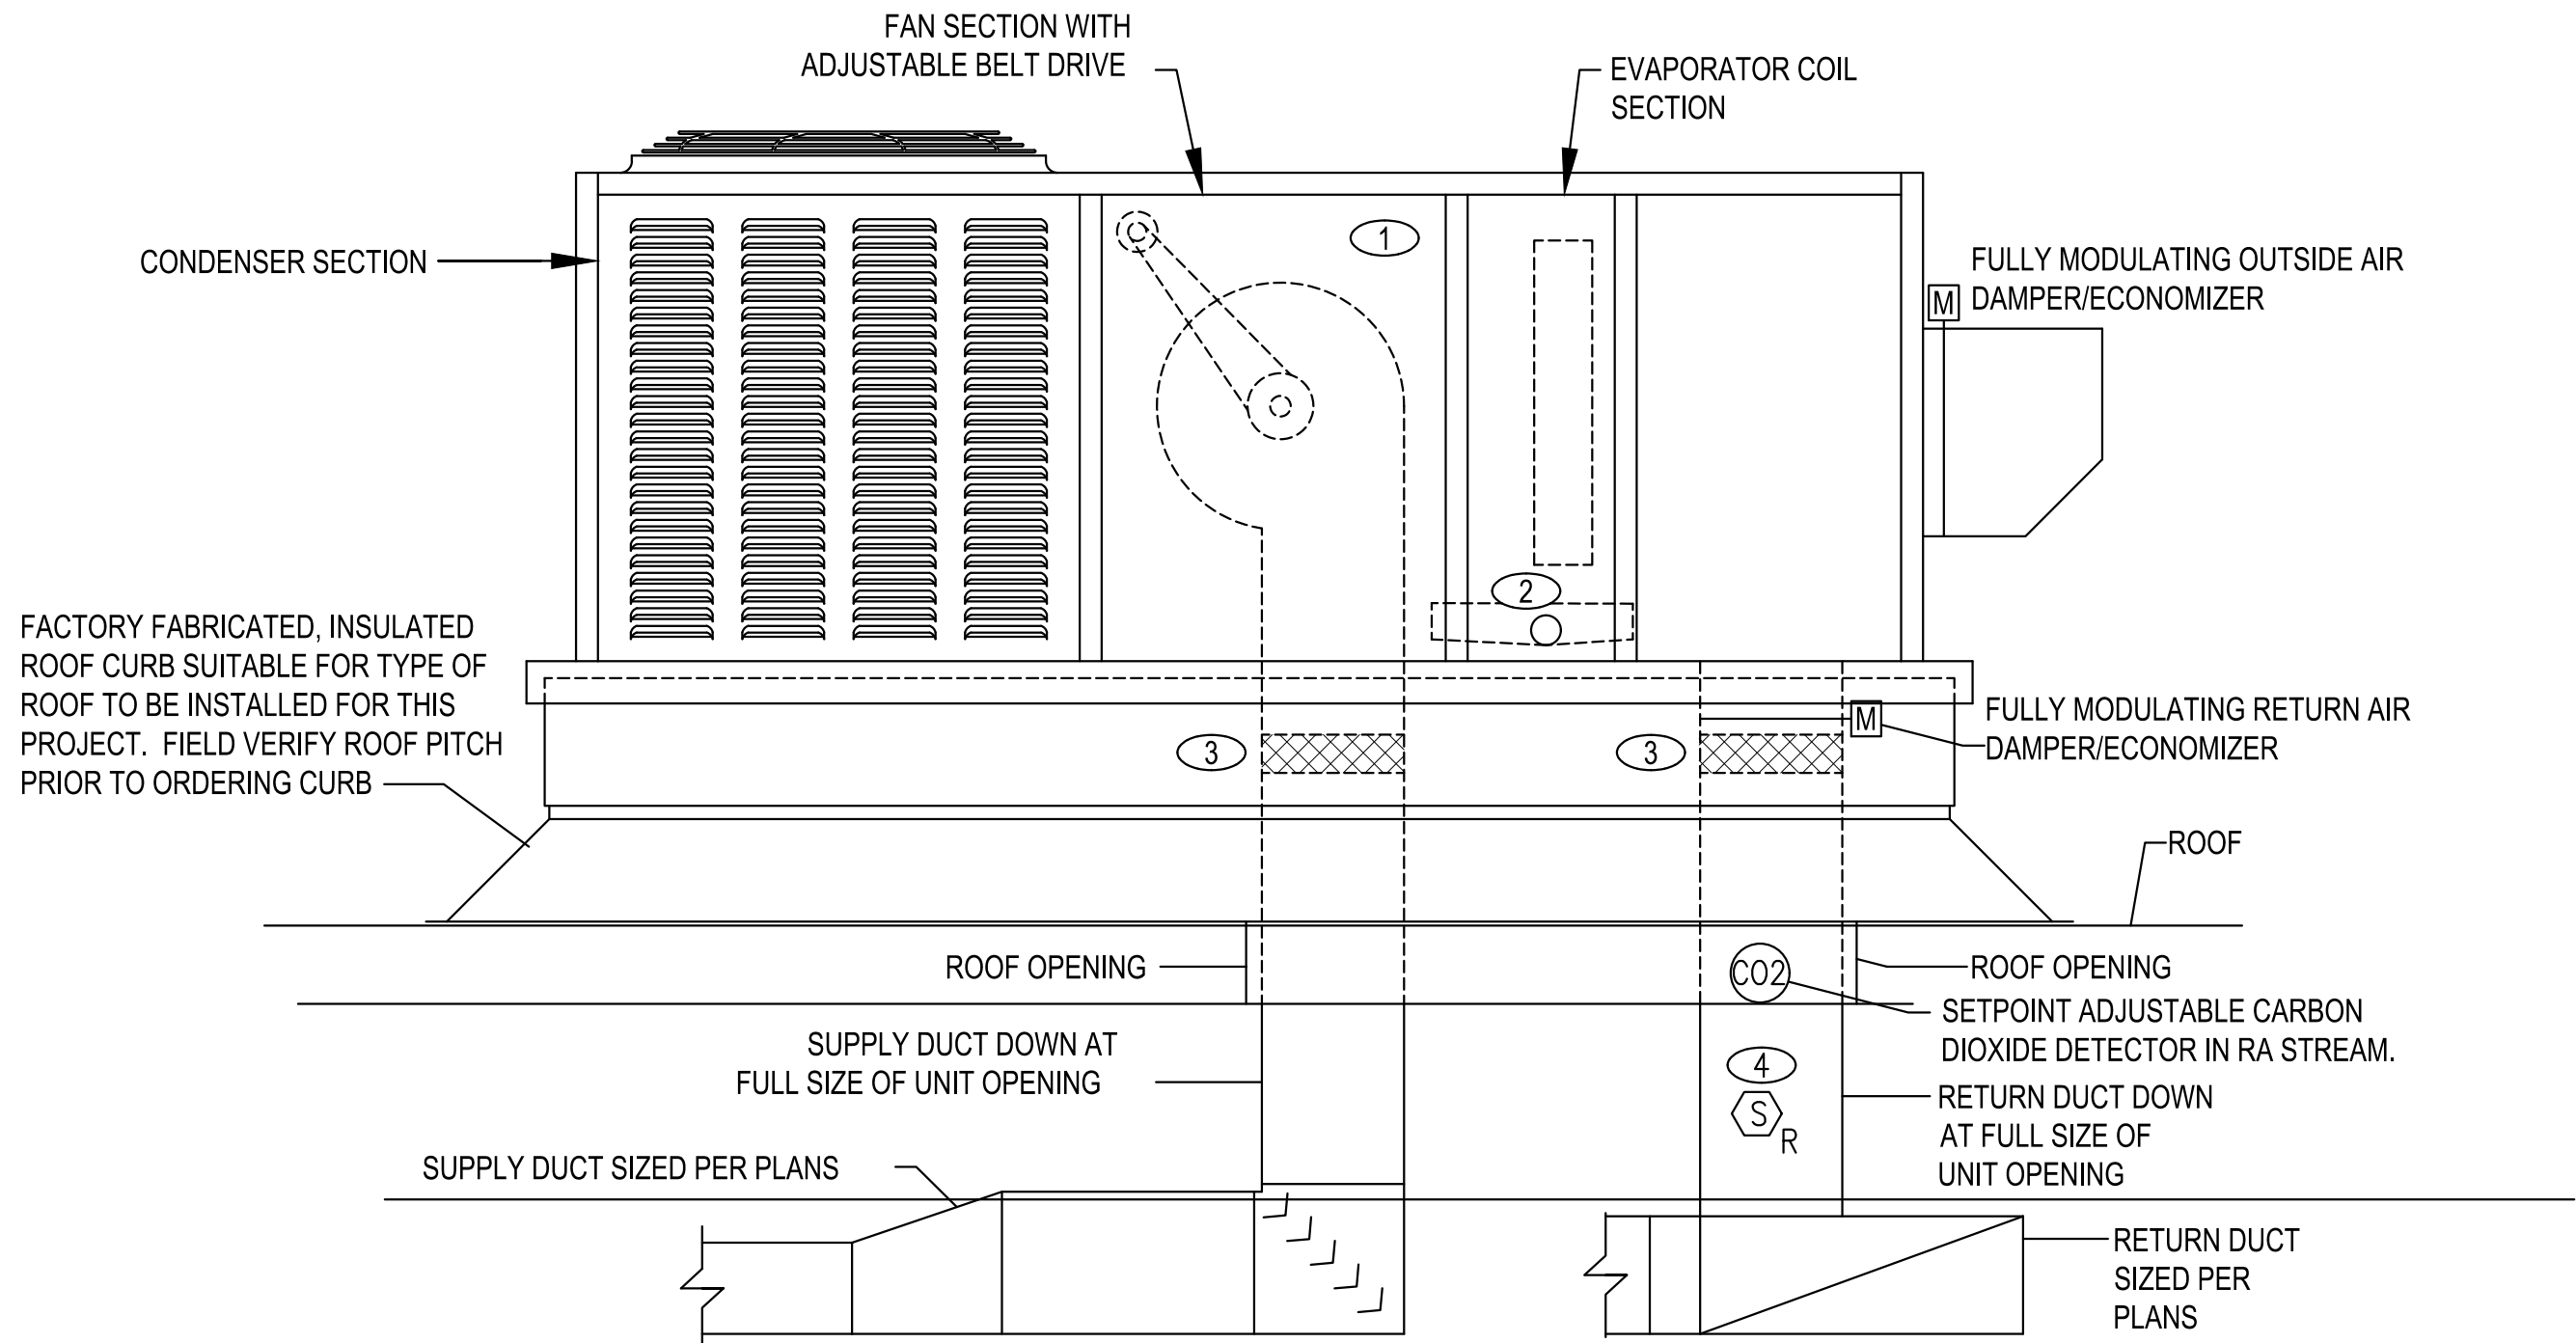


DETAIL NOTES:

1. PROVIDE ROOF CURB.
2. MECHANICAL CONTRACTOR SHALL COORDINATE LOCATION AND SIZE OF ROOF OPENINGS REQUIRED BY ACTUAL EQUIPMENT INSTALLED WITH THE GENERAL CONTRACTOR IN THE FIELD.
3. CONNECTION OF THE ROOF CURB TO THE BUILDING STRUCTURE SHALL BE AS DETAILED BY THE STRUCTURAL ENGINEER AND/OR ARCHITECT TO RESIST WIND LOADING IN ACCORDANCE TO THE INTERNATIONAL BUILDING CODE. DESIGN AND CONSTRUCT EQUIPMENT AND CURB, INCLUDING ATTACHMENT OF UNIT TO CURB TO STRUCTURE, TO RESIST WIND LOADS AS DETERMINED BY THE 2021 INTERNATIONAL BUILDING CODE. SUBMIT ENGINEERING DATA SUBSTANTIATING COMPLIANCE WITH REQUIREMENT.

- 1 PACKAGED ROOFTOP AIR CONDITIONING / HEATING UNIT. SEE EQUIPMENT SCHEDULE FOR REQUIRED PERFORMANCE AND SEE HVAC PLAN FOR LOCATION.
- 2 CONDENSATE PAN, TRAP AT UNIT AND ROUTE PIPE ACROSS ROOF AND TURN DOWN ADJACENT TO JANITOR'S SINK. TURN PIPING BACK UNDER COVERED JANITOR'S SINK. TERMINATE ROOF DRAIN PIPING INDIRECTLY IN JANITOR'S SINK. CONTRACTOR SHALL INSTALL A MOISTURE SENSOR SIMILAR TO "WATERBUG" OR "AQUABLOCK" IN CONDENSATE DRAIN PAN WHICH SHALL INTERRUPT CONTROL VOLTAGE TO UNIT IF PAN IS MORE THAN 2/3 FULL. THE INTERRUPTION OF CONTROL VOLTAGE TO UNIT SHALL CAUSE THE UNIT TO SHUT DOWN.
- 3 FLEXIBLE DUCT CONNECTOR, TYPICAL FOR SUPPLY AND RETURN DUCT CONNECTIONS.
- 4 DUCT MOUNTED SMOKE DETECTOR, WIRE TO SHUT DOWN UNIT UPON DETECTION OF SMOKE. UNITS REQUIRE A SMOKE DETECTOR IN THE RETURN. SMOKE DETECTORS ARE PROVIDED AND INSTALLED BY MECHANICAL CONTRACTOR. COORDINATE INTERLOCK WITH THE BUILDING FIRE ALARM SYSTEM WITH THE FIRE ALARM CONTRACTOR.

3 PACKAGED ROOFTOP AIR CONDITIONER DETAIL
NOT TO SCALE

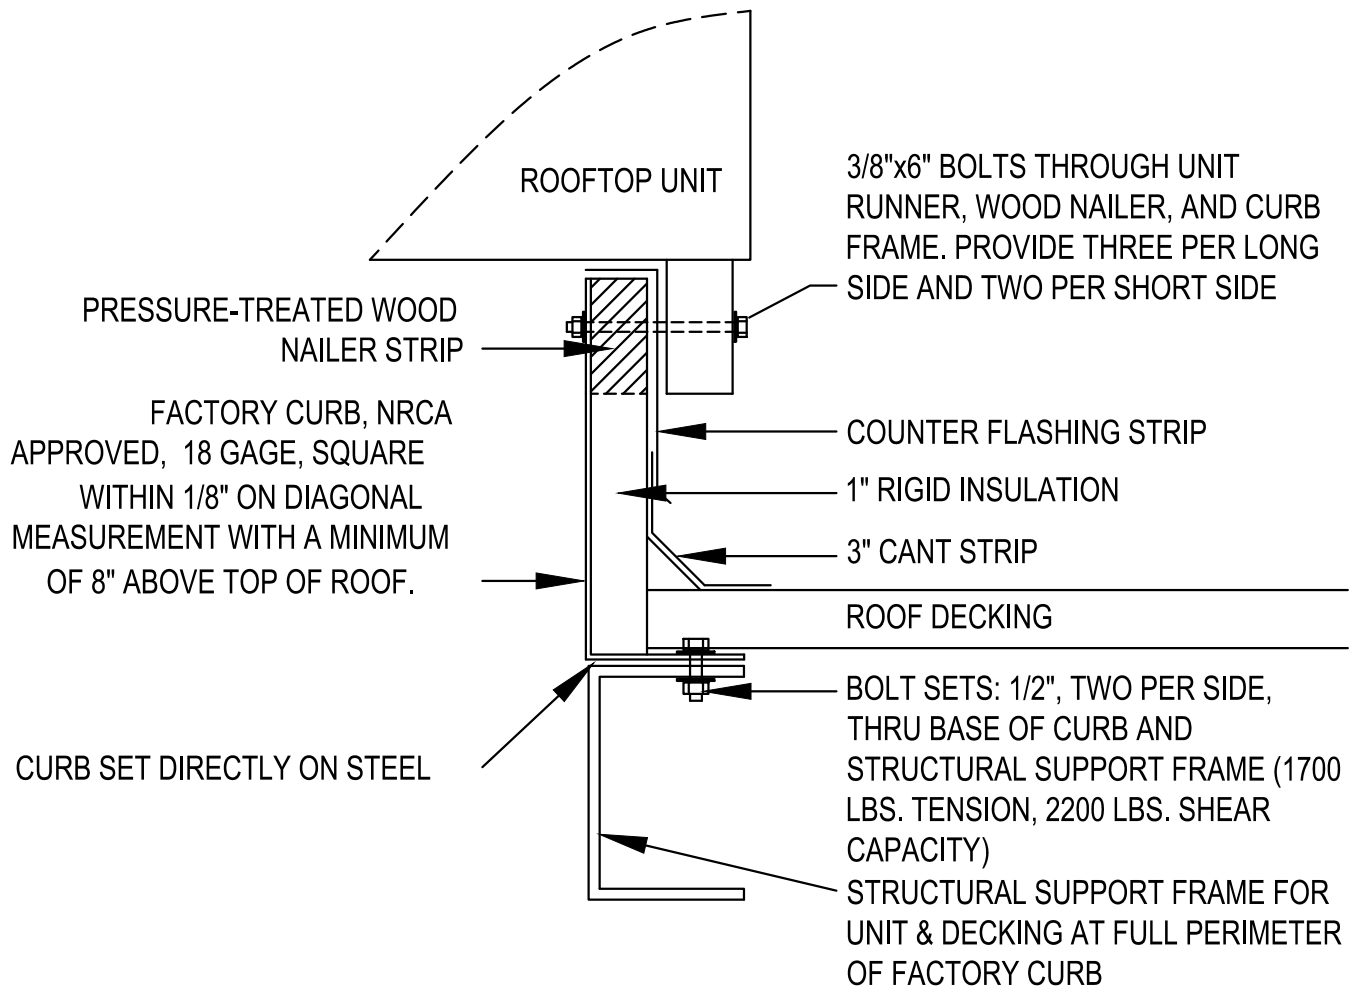

ROOF MOUNTED EQUIPMENT / CURB TIE DOWN DETAIL

NOT TO SCALE

RTU / CURB TIE DOWN DETAIL NOTES

1. MECHANICAL CONTRACTOR IS RESPONSIBLE FOR PROVIDING STRUCTURAL ENGINEER APPROVED ROOFTOP EQUIPMENT TIE DOWN METHOD SEALED BY HIS STRUCTURAL ENGINEER.
2. MECHANICAL SUBCONTRACTOR SHALL FURNISH ROOF OPENING SIZES & LOCATIONS FOR STRUCTURAL SUPPORT FRAMING BY GENERAL CONTRACTOR.
3. CURB SHALL BE MANUFACTURED WITH SLOPING BASE TO MATCH ROOF PITCH AND LEVEL TOP.
4. SYSTEM SHALL BE CAPABLE OF WITHSTANDING WIND LOADING IN ACCORDANCE WITH THE 2018 INTERNATIONAL BUILDING CODE AND OTHER APPLICABLE CODES.

STRICKLAND YOUTH CENTER COURTROOM RENOVATIONS

2315 COSTARIDES ST
MOBILE, AL 36617

HVAC DETAILS

Project Number:	214010
Date:	07-08-2026
Scale:	AS NOTED
Sheet #	M-300

A

B

C

D

1


1

2

3

4

5

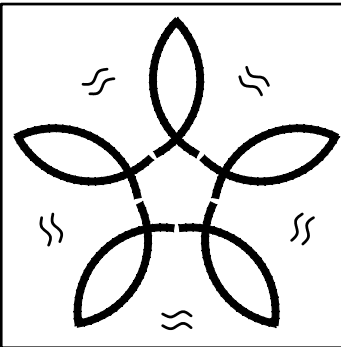

Smith Mechanical

Consulting & Design

ALABAMA CERTIFICATE OF AUTHORIZATION: CA-3717 E
61 Saint Joseph Street
SUITE, 1100
MOBILE, AL 36602
(251) 402-1364
ROGER J. SMITH, PE 24744
roger@smitheng.us
Smith Job No.: SE-017


BAKER LPA GROUP, LLP

Michael Baker

INTERNATIONAL

11 NORTH WATER STREET
SUITE 14290 MOBILE, AL 36602

Consultant

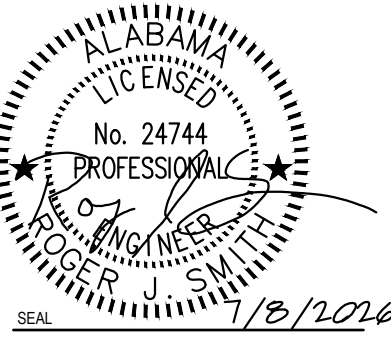

REVISIONS		DESCRIPTION	DATE

STRICKLAND YOUTH CENTER COURTROOM RENOVATIONS

2315 COSTARIDES ST
MOBILE, AL 36617


HVAC DETAILS

Project Number: 214010


Date: 07-08-2026

Scale: AS NOTED


Sheet # M-400

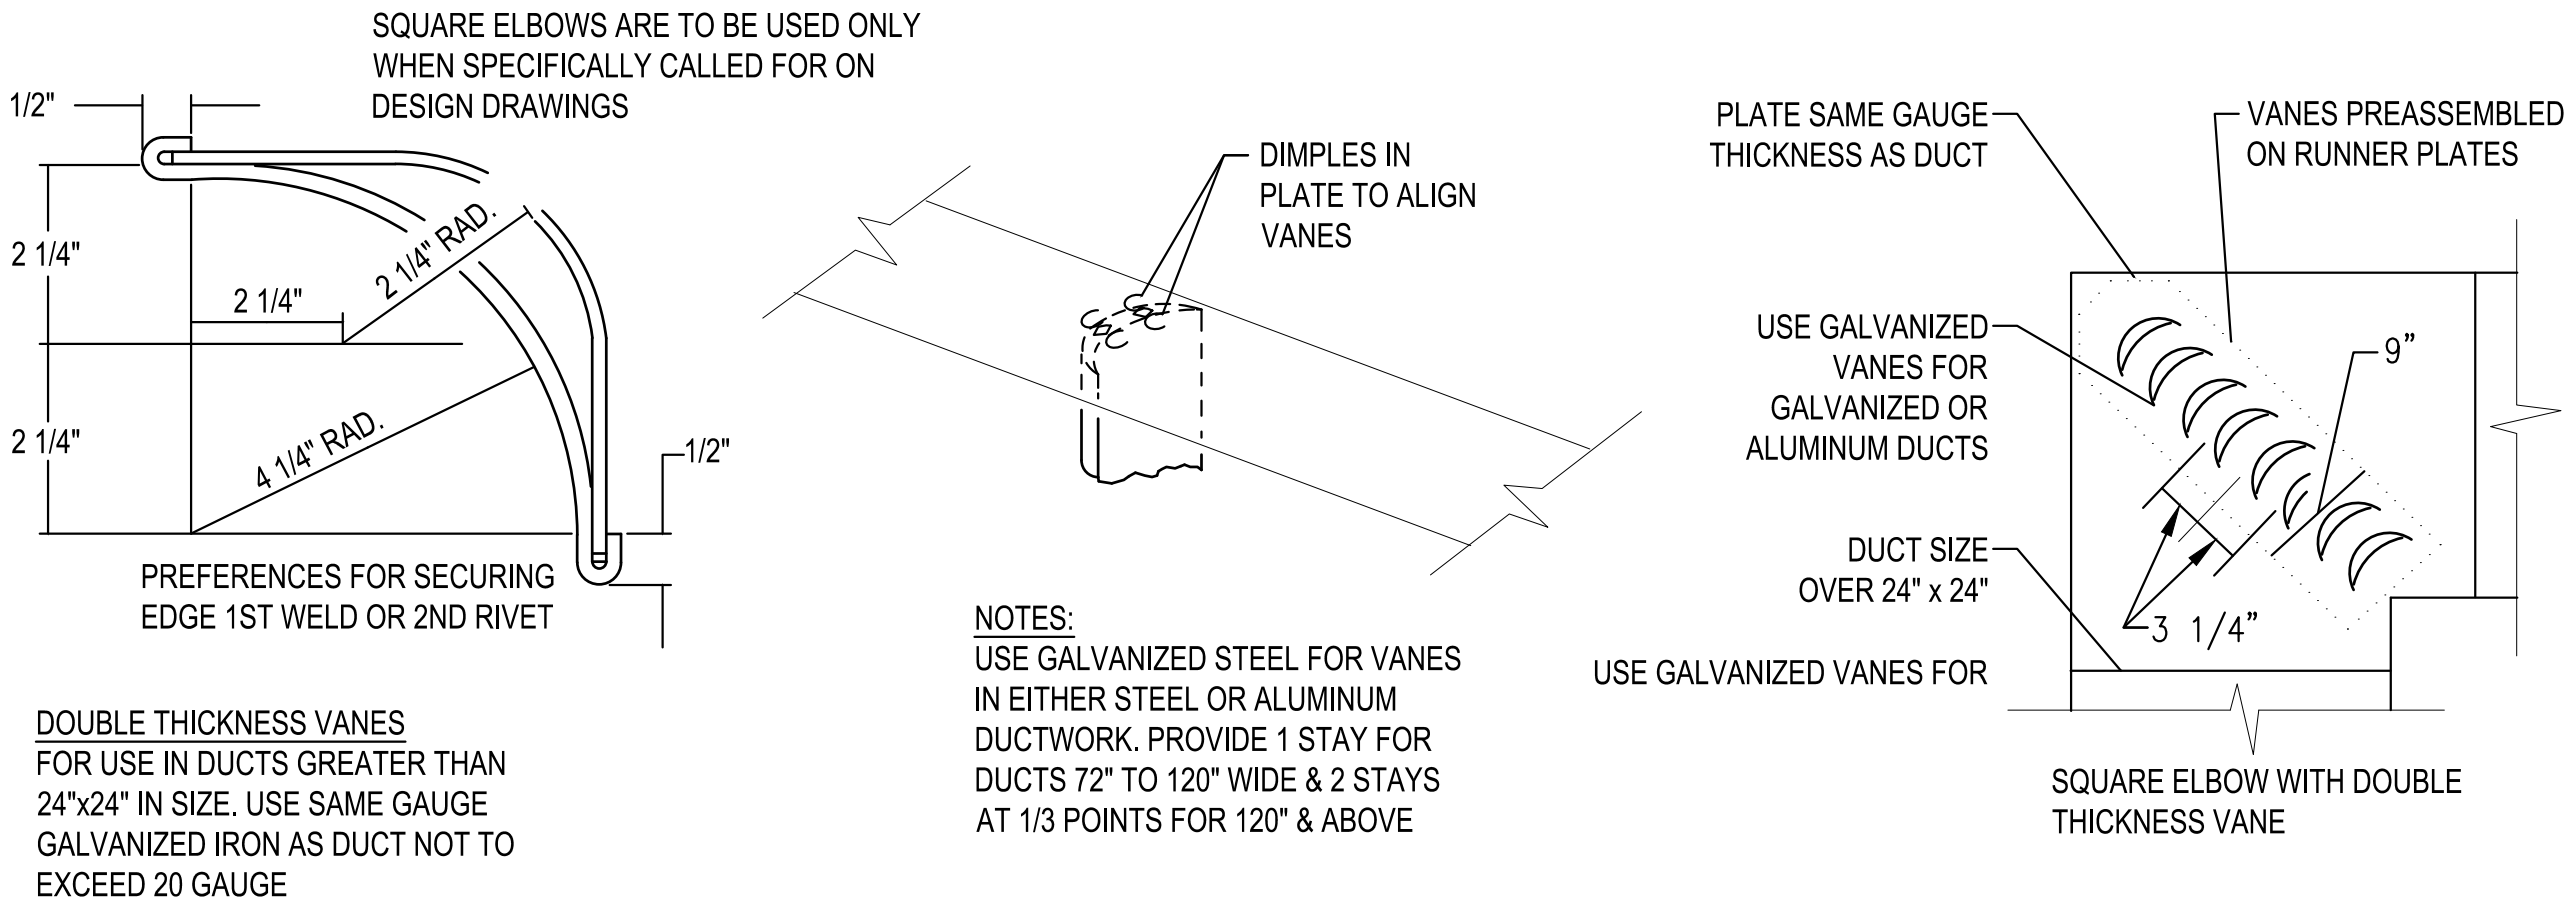

1 TURNING VANE DETAIL
NOT TO SCALE

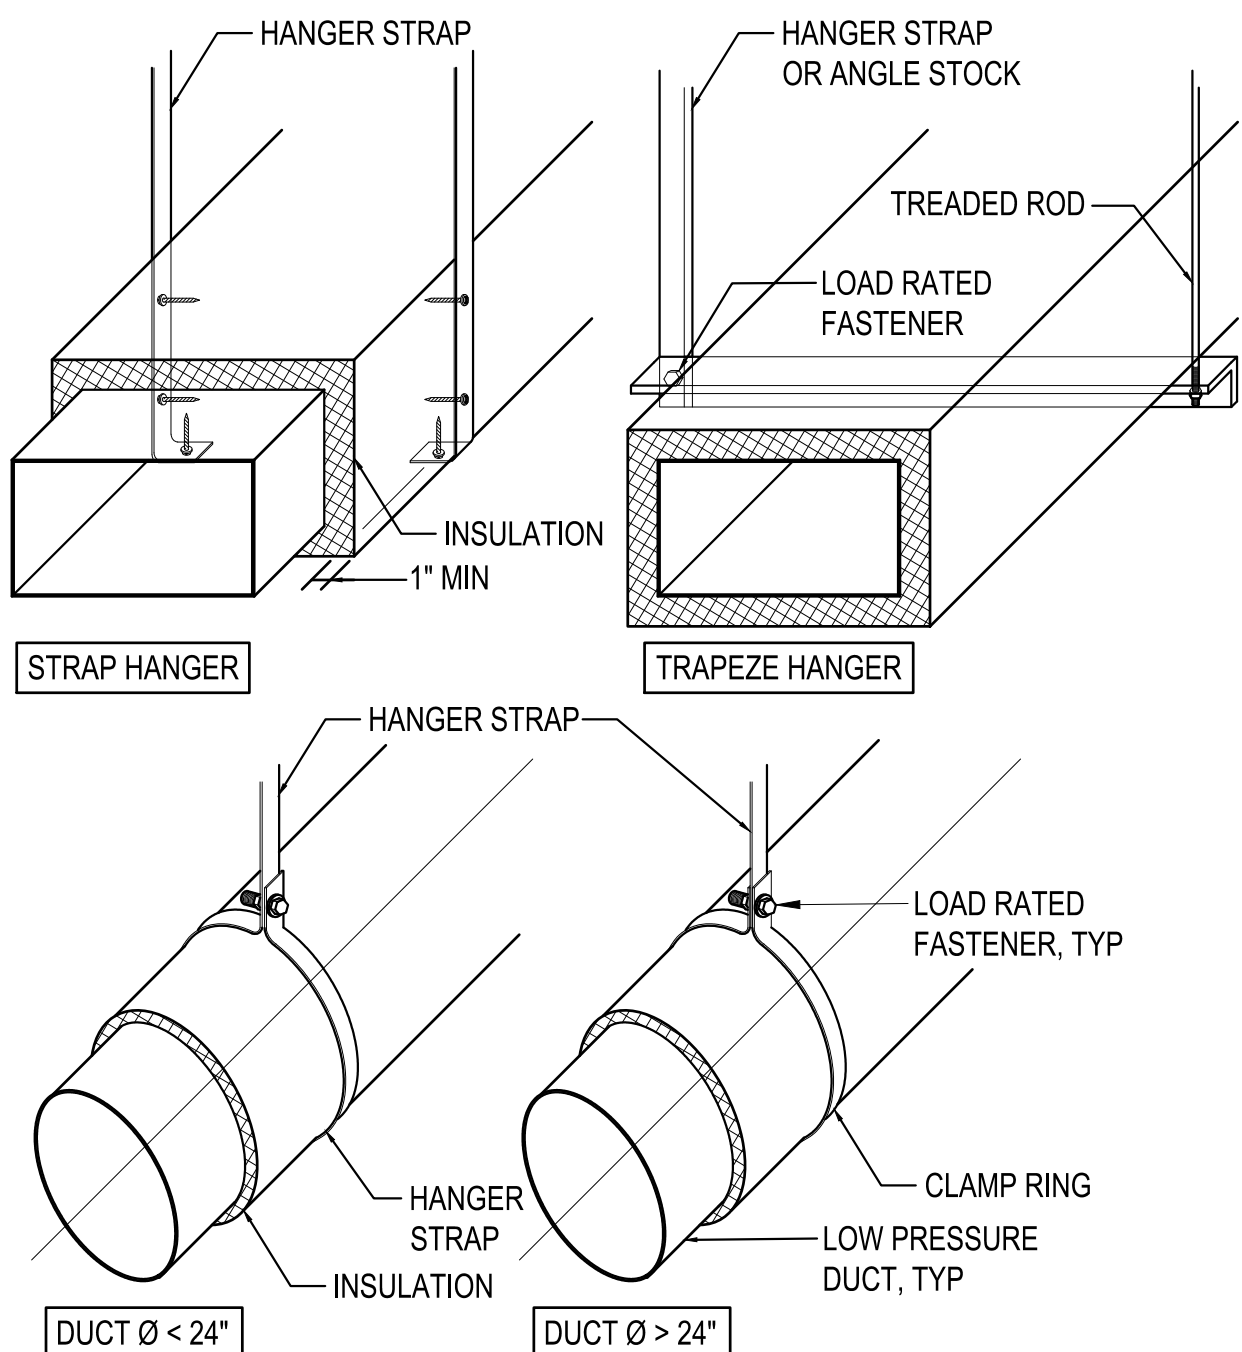

2 DUCT HANGER DETAIL
NOT TO SCALE

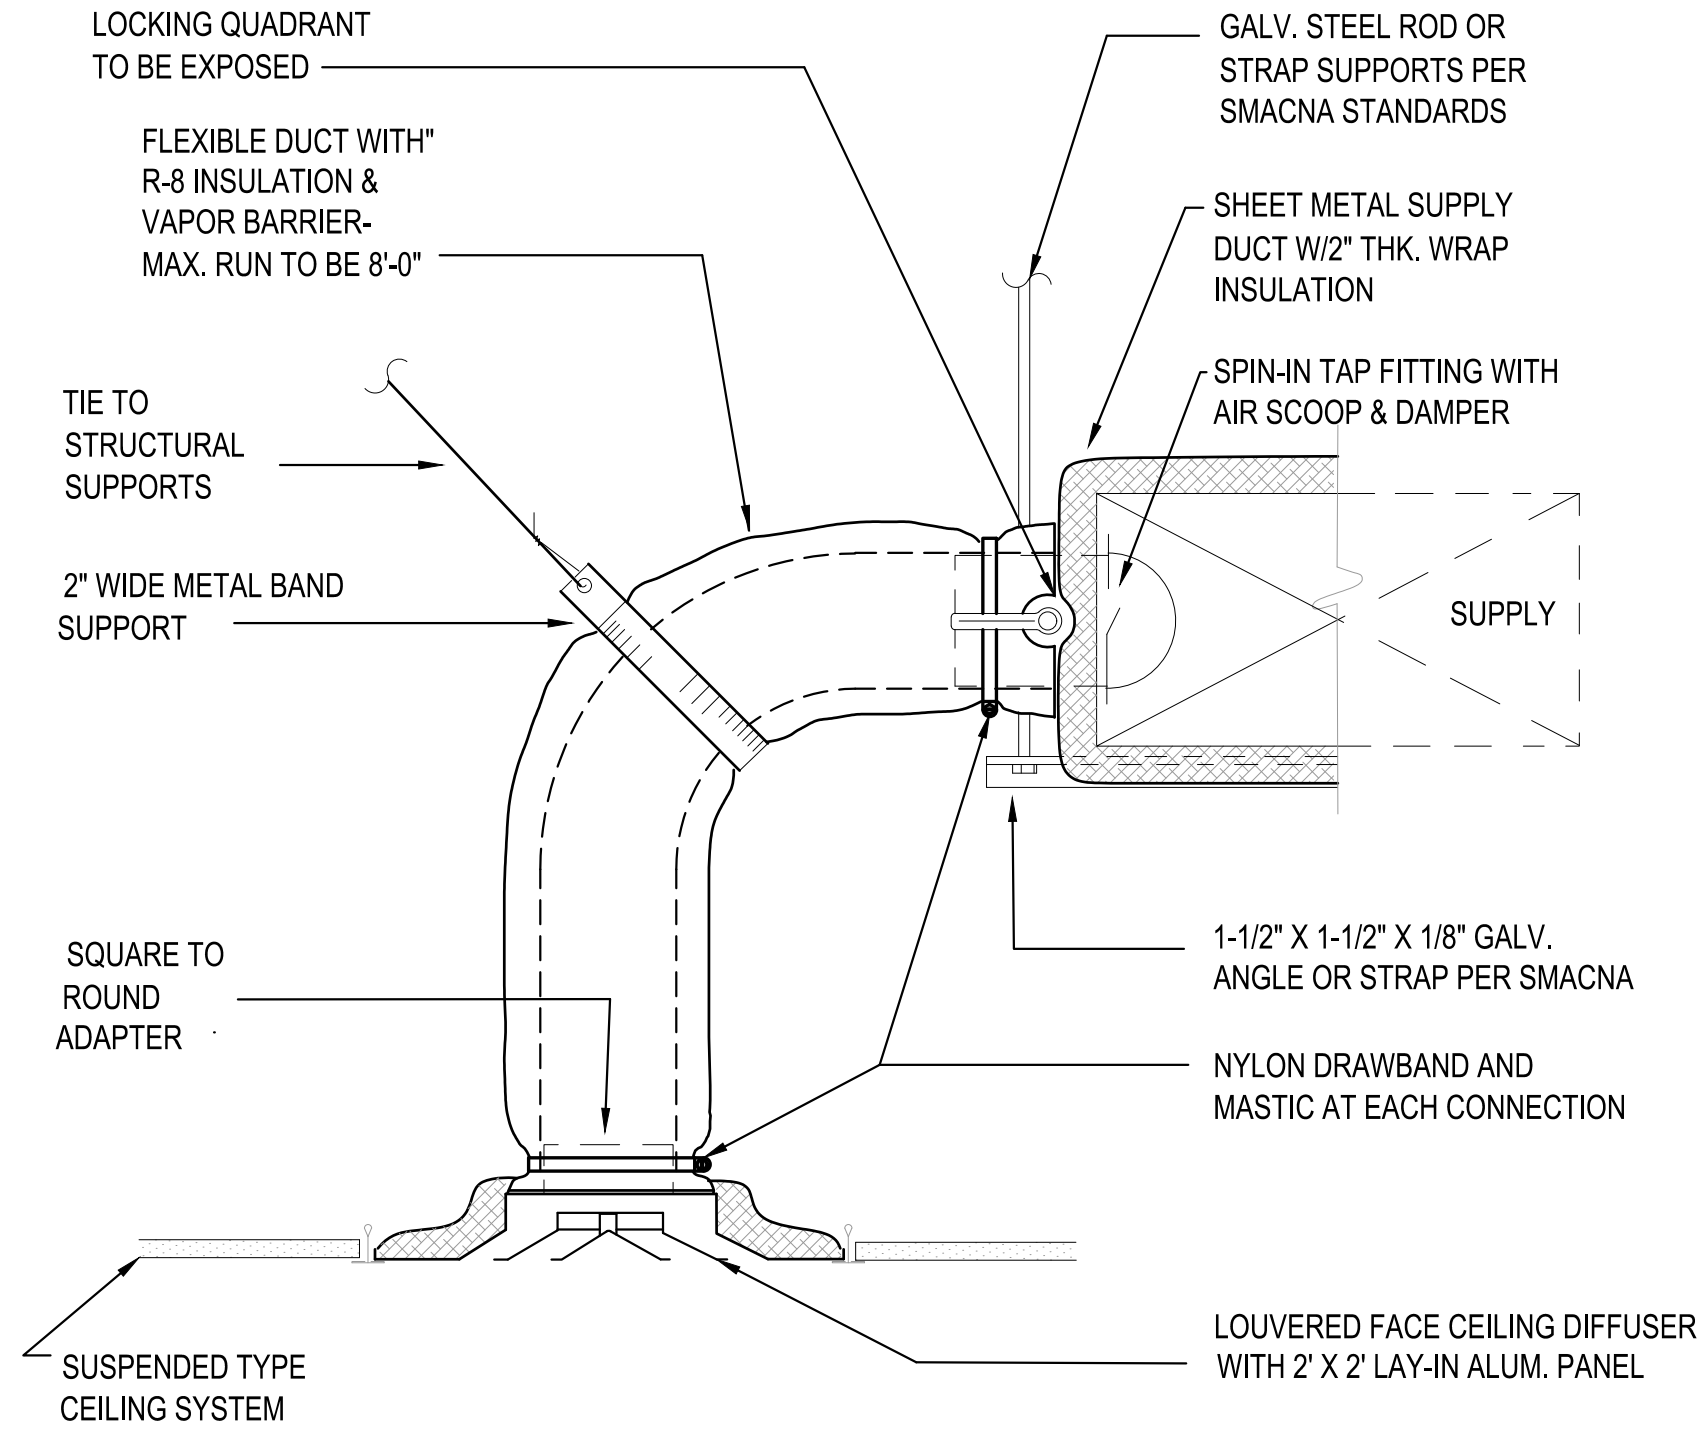

3 TYPICAL DIFFUSER DETAIL
NOT TO SCALE

A

B

C

D

ELECTRICAL SPECIFICATIONS

1. GENERAL ELECTRICAL:

1.1. THE CONTRACTOR SHALL FURNISH ALL LABOR, MATERIALS AND EQUIPMENT NECESSARY FOR THE INSTALLATION OF A COMPLETE ELECTRICAL SYSTEM AS INDICATED WITHIN THESE DRAWINGS. ALL WORK SHALL BE INSTALLED IN STRICT ACCORDANCE WITH ALL APPLICABLE CODES AND ORDINANCES AND WITH MANUFACTURER'S RECOMMENDATIONS.

1.2. THE CONTRACTOR SHALL CAREFULLY EXAMINE THE ARCHITECTURAL, STRUCTURAL, ELECTRICAL AND MECHANICAL DRAWINGS PRIOR TO SUBMITTING HIS BID. THE CONTRACTOR WILL BE REQUIRED TO FURNISH, INSTALL AND CONNECT ALL ITEMS AS INDICATED ON THE DRAWINGS.

1.3. THE ARCHITECT SHALL BE NOTIFIED OF ANY CONFLICTS, OR INTERFERENCES THAT OCCUR BETWEEN INDIVIDUAL DRAWINGS.

1.4. ALL MATERIALS AND EQUIPMENT SHALL BE INSTALLED IN A NEAT, FIRST CLASS, WORKMANLIKE MANNER, TO THE APPROVAL OF THE ARCHITECT/ENGINEER AND GOVERNING AUTHORITIES.

1.5. IN ADDITION TO THE MANUFACTURERS STANDARD GUARANTEES, THE CONTRACTOR SHALL GUARANTEE ALL MATERIALS, EQUIPMENT AND WORKMANSHIP AGAINST DEFECTS FOR ONE YEAR FROM THE DATE OF FINAL ACCEPTANCE, AND SHALL CORRECT ANY DEFECTS AT NO ADDITIONAL COST TO THE OWNER. ALL LAMPS SHALL BE GUARANTEED FOR 30 DAYS AFTER ACCEPTANCE.

1.6. THE LOADS SHOWN FOR APPLIANCES AND EQUIPMENT ARE BASED ON DESIGN INFORMATION. THE CONTRACTOR SHALL VERIFY ALL APPLIANCE LOADS PRIOR TO RUNNING THE CIRCUIT. THE MINIMUM CIRCUIT REQUIREMENTS SHALL BE BASED ON THE APPLIANCE NAMEPLATE VALUE OR CODE REQUIREMENTS, WHICHEVER IS MORE STRINGENT. ADDITIONAL COMPENSATION SHALL NOT BE ALLOWED FOR APPLIANCE MODIFICATIONS BY THE CONTRACTOR.

1.7. PRIOR APPROVAL: PRIOR APPROVAL SHALL BE REQUIRED FOR ANY MANUFACTURER OTHER THAN THOSE LISTED FOR ALL SPECIFIED ITEMS IN THESE DRAWINGS. SUBMIT ALL REQUESTS FOR PRIOR APPROVAL 2 WEEKS PRIOR TO BID OPENING (UNLESS OTHERWISE SPECIFIED). ENGINEER'S APPROVAL WILL BE IN THE FORM OF AN ADDENDUM.
2. CODES & STANDARDS:

2.1. INSTALLATION AND MATERIALS SHALL COMPLY WITH THE LATEST ADOPTED EDITION OF THE FOLLOWING CODES & STANDARDS:

2.1.1. NATIONAL ELECTRICAL CODE.

2.1.2. NFPA 72. NATIONAL FIRE PROTECTION CODE.

2.1.3. INTERNATIONAL BUILDING CODE.

2.1.4. INTERNATIONAL ENERGY CONSERVATION CODE.

2.1.5. NFPA 101.

2.1.6. ADA .

2.1.7. ANSI.

2.1.8. NEMA.

2.1.9. OSHA.

2.1.10. UL.

3. ALTERATIONS & ADDITIONS TO EXISTING WORK:

3.1. PROVIDE ALL NECESSARY ADDITIONS AND ALTERATIONS TO EXISTING WORK AS REQUIRED TO PROVIDE AND MAINTAIN A COMPLETE AND PROPER ELECTRICAL INSTALLATION.

3.2. AS NECESSARY, RELOCATE EXISTING ELECTRICAL WORK SO OTHER TRADES CAN PURSUE THEIR WORK.

3.3. MAINTAIN POWER TO EXISTING PORTIONS OF BUILDINGS FED FROM OR THROUGH AREA IN SCOPE OF THIS CONTRACT.

3.4. COORDINATE ALL REQUIRED OUTAGES WITH OWNER.

4. BASIC MATERIALS & METHODS:

4.1. ALL POWER AND DISTRIBUTION CABLING SHALL BE COPPER TYPE THWN/THHN.

4.2. ALL ELECTRICAL EQUIPMENT, DEVICES, ETC. LOCATED OUTDOORS SHALL BE WEATHERPROOF.

4.3. ELECTRICAL CONTRACTOR SHALL PROVIDE ADEQUATE AND PROPER SUPPORT FOR ALL ELECTRICAL OUTLETS, DEVICES, LIGHT FIXTURES, ETC. BUILT IN OR MOUNTED ON CEILINGS. NO OUTLET BOX, DEVICE, LIGHT FIXTURE, ETC. SHALL BE SUPPORTED FROM ANY ACOUSTICAL CEILING TILE OR DRYWALL CEILINGS. PROVIDE METAL SUPPORTS THAT ARE MADE FOR USE WITH CEILING GRID SYSTEMS OR PROVIDE HANGERS FROM STRUCTURE ABOVE.

4.4. CONDUIT ROUTINGS AND DEVICE/EQUIPMENT LOCATIONS SHOWN ARE DIAGRAMMATIC ONLY, CONTRACTOR SHALL FIELD ROUTE AND LOCATE AS REQUIRED. CONDUIT ROUTINGS SHALL BE PARALLEL OR PERPENDICULAR TO BUILDING LINES.

4.5. JUNCTION BOXES LOCATED ABOVE CEILING SHALL BE INSTALLED FACING DOWN AND SHALL BE ACCESSIBLE AFTER INSTALLATION.

4.6. COORDINATE ALL ELECTRICAL WORK WITH OTHER TRADES AND STRUCTURAL COMPONENTS.

4.7. THE CONDUIT MATERIAL SHALL BE AS FOLLOWS (NM CABLE NOT PERMITTED):

4.7.1. BELOW GRADE - RNC (POWER & SITE LIGHTING ONLY). ELBOWS >1-1/2" SHALL BE RGS.

4.7.2. RISER FROM 36" BELOW GRADE - RGS.

4.7.3. CONCEALED RISER FROM 36" BELOW GRADE - RNC (POWER ONLY).

4.7.4. ABOVE GRADE SUBJECT TO PHYSICAL ABUSE - RGS.

4.7.5. ABOVE GRADE NOT SUBJECT TO PHYSICAL ABUSE OR WEATHER - EMT.

4.7.6. INDOORS NOT SUBJECT TO PHYSICAL ABUSE - EMT. OR METAL CLAD CABLE (AS ALLOWED BY LOCAL AUTHORITY HAVING JURISDICTION).

4.7.7. FINAL CONDUIT CONNECTIONS TO HEAT PUMPS, AIR HANDLERS, EXHAUST FANS, AND WATER HEATERS SHALL BE LFMC WHETHER INTERIOR OR EXTERIOR.

4.8. CONDUIT FITTINGS SHALL BE AS FOLLOWS:

4.8.1. EMT - <=2" USE STEEL SET SCREW WITH INSULATED THROATS FOR INTERIOR/ USE COMPRESSION FITTINGS WITH INSULATED THROATS FOR EXTERIOR, >2" USE SET-SCREW STEEL WITH INSULATED THROATS.

4.8.2. RGS - THREADED GALVANIZED STEEL.

4.8.3. PVC - PVC APPROVED FOR THE USE.

4.8.4. FMC - ZINC-PLATED STEEL OR CADMIUM-PLATED MALLEABLE IRON SCREW TYPE WITH INSULATED THROAT.

4.8.5. LFMC - CADMIUM-PLATED MALLEABLE IRON OR STEEL COMPRESSION TYPE WITH INSULATED THROAT.

4.9. ALL OUTLET BOXES SHALL BE 4"x4"x1-1/2" DEEP MINIMUM.

4.10. ELECTRICAL CONTRACTOR SHALL WORK CLOSELY WITH THE MASONRY CONTRACTOR ON THE INSTALLATION OF ALL ELECTRICAL BOXES, CABINETS, RINGS, ETC. IN MASONRY WALLS. THE BOXES SHALL BE INSTALLED AT THE UNIFORM HEIGHTS CALLED FOR ON THE DRAWINGS AND SPECIFICATIONS. PROVIDE APPROPRIATE DEPTH MASONRY RINGS FOR ALL OUTLETS IN MASONRY WALLS TO INSURE PROPER CUTTING AND FITTING. THE FACE OF THE CABINETS, BOXES, RINGS, ETC. SHALL BE PLUMB AND FLUSH WITH THE FACE OF THE FINISH MATERIAL. ANY CABINET, OUTLET BOX, ETC. NOT MEETING THE ABOVE REQUIREMENT SHALL BE REMOVED AND REINSTALLED AT NO ADDITIONAL COST TO THE OWNER.

4.11. ALL DIMENSIONS TO DEVICES AFF SHALL BE TO CENTERLINE UNLESS NOTED OTHERWISE.

4.12. WALL OUTLETS SHALL NOT BE INSTALLED BACK TO BACK.

4.13. COORDINATE LOCATIONS OF ELECTRICAL EQUIPMENT, DEVICES, OUTLETS, FIXTURES, ETC., WITH ARCHITECTURAL PLANS, ELEVATIONS AND REFLECTED CEILING PLANS PRIOR TO ROUGH-IN WORK.

5. GROUNDING & BONDING:

5.1. PROVIDE AN INSULATED EQUIPMENT GROUNDING CONDUCTOR IN ALL CONDUITS.

5.2. ALL CABLES SHALL BE COPPER, ALL BOLTED CONNECTIONS SHALL BE BRONZE.

6. IDENTIFICATION:

6.1. PROVIDE ENGRAVED 2"x4" PHENOLIC LABELS FOR ALL PANELBOARDS, SAFETY SWITCHES, TRANSFORMERS, CABINETS, ETC.

6.2. PAINT THE RACEWAY SYSTEM COUPLINGS AND BOX COVERS ABOVE CEILINGS FOR THE FOLLOWING SYSTEMS AS FOLLOWS:

6.2.1. FIRE ALARM - RED.

6.2.2. 208 VOLT SYSTEMS - BLACK.

6.2.3. 480 VOLT SYSTEMS - BROWN.

6.2.4. AFTER PAINTING, WRITE THE CIRCUIT NUMBER (I.E. "LPA-34") ON ALL BRANCH CIRCUIT JUNCTION BOX COVERS ABOVE CEILING WITH WHITE MARKER.

7. GENERAL WIRING DEVICES:

7.1. SWITCHES - SPECIFICATION GRADE, 20 AMP, COLOR BY ARCHITECT.

7.2. RECEPTACLES - SPECIFICATION GRADE, 20 AMP, NEMA 5-20R, COLOR BY ARCHITECT.

7.3. COVER PLATES - NYLON, COLOR BY ARCHITECT.

7.4. SPECIAL RECEPTACLES - PER THE DRAWINGS, VERIFY WITH EQUIPMENT BEING SUPPLIED.

7.5. APPROVED MANUFACTURERS - HUBBELL, LEVITON, EAGLE, PASS & SEYMOUR.

8. SAFETY SWITCHES:

8.1. HEAVY DUTY, VISIBLE BLADE, LOCKABLE, QUICK-MAKE/QUICK-BREAK, HORSEPOWER RATED, FUSED WHERE INDICATED.

8.2. PROVIDE WITH GROUND LUG KIT.

8.3. INTERIOR - NEMA 1.

8.4. EXTERIOR - NEMA 3R.

8.5. APPROVED MANUFACTURERS - SQUARE D, GENERAL ELECTRIC, CUTLER-HAMMER SIEMENS, EATON.

9. MOTOR STARTERS:

9.1. MANUAL TYPE SHALL BE TOGGLE WITH THERMAL OVERLOAD.

9.2. MAGNETIC TYPE SHALL HAVE SOLID STATE OVERLOAD RELAY WITH Ø LOSS AND Ø UNBALANCE PROTECTION, HOA SWITCH, RED RUN AND GREEN STOP LED LIGHTS.

9.3. INTERIOR - NEMA 1.

9.4. EXTERIOR - NEMA 3R.

9.5. APPROVED MANUFACTURERS - SQUARE D, GENERAL ELECTRIC, CUTLER-HAMMER, SIEMENS, EATON.

10. PANELBOARDS:

10.1. INTERIOR - NEMA 1.

10.2. EXTERIOR - NEMA 3R.

10.3. PROVIDE UPDATED TYPE-WRITTEN DIRECTORY IN CLEAR SLEEVE ON INSIDE OF DOOR.

APPROVED MANUFACTURERS - COMPATIBLE WITH EXISTING ITE EQUIPMENT.

11. LIGHTING:

11.1. PROVIDE A 6'-0" MAXIMUM FLEXIBLE CONNECTION FROM EACH RECESSED LIGHTING FIXTURE TO JUNCTION BOX ABOVE CEILING.

11.2. FOR FIXTURES IN LAY-IN CEILINGS, PROVIDE WIRE SUPPORTS AT ALL FOUR CORNERS OF FIXTURE SEPARATE FROM LAY-IN CEILING WIRE SUPPORTS.

12. FIRE ALARM SYSTEM:

12.1. DO NOT LOAD ANY SLC CONTROLLER MORE THAN 75% OF ITS ALLOWABLE DEVICE LIMIT.

12.2. DO NOT LOAD ANY NAC CONTROLLER MORE THAN 75% OF ITS ALLOWABLE CAPACITY.

12.3. ALL INITIATING DEVICES SHALL BE INTELLIGENT ADDRESSABLE DEVICES. PULL STATIONS SHALL BE SINGLE ACTION TYPE, SMOKE DETECTORS SHALL BE PHOTOELECTRIC TYPE, DUCT SMOKE DETECTORS SHALL BE SAMPLE TUBE TYPE. PROVIDE REMOTE INDICATORS FOR ALL DUCT SMOKE DETECTORS NOT IN PLAIN SIGHT FROM FLOOR LEVEL.

12.4. PULL STATIONS SHALL BE MOUNTED 48" AFF TO CENTER, STROBES SHALL BE MOUNTED 80" AFF TO BOTTOM OF STROBE LENS.

12.5. TAG ALL CIRCUITS IN CABINETS AND JUNCTION LOCATIONS.

12.6. SLC CABLES SHALL BE #18AWG TWISTED PAIR MINIMUM.

12.7. NAC CABLES SHALL BE #14AWG MINIMUM.

12.8. ALL CABLES SHALL BE IN CONDUIT DEDICATED TO THE FIRE ALARM SYSTEM. MINIMUM SIZE IS 3/4".

12.9. ALL TERMINATIONS SHALL BE UNDER SCREW TERMINALS. WIRE NUTS SHALL NOT BE USED.

12.10. TEST, CERTIFY & DOCUMENT IN COMPLIANCE WITH NFPA 72.

12.11. APPROVED MANUFACTURERS - SIMPLEX.



COMcheck Software Version COMcheckWeb

Interior Lighting Compliance Certificate

Project Information

Energy Code:

2015 IECC

Project Title:

SYC Courtroom Renovation

Project Type:

Alteration

Construction Site:

Owner/Agent:

Designer/Contractor:

Strickland Youth Center

Christina Marie

Christina Marie

2315 Costarides Street

Jaguar Consulting

8658 Capital Dr. N

Mobile, Alabama 36617

Mobile, Alabama 36695

2514559189

christinamarieeit@gmail.com

Allowed Interior Lighting Power

A Area Category	B Floor Area (ft2)	C Allowed Watts / ft2	D Allowed Watts
1-Court House	805	1.01	813
		Total Allowed Watts =	813

Proposed Interior Lighting Power

A Fixture ID : Description / Lamp / Wattage Per Lamp / Ballast	B Lamps/ Fixture	C # of Fixture	D Fixture Watt.	E (C X D)
Court House (805 sq.ft.)				
LED: 2FP: Other:	1	14	30	420
		Total Proposed Watts =	420	

Interior Lighting PASSES

Interior Lighting Compliance Statement

Compliance Statement: The proposed interior lighting alteration project represented in this document is consistent with the building plans, specifications, and other calculations submitted with this permit application. The proposed interior lighting systems have been designed to meet the 2015 IECC requirements in COMcheck Version COMcheckWeb and to comply with any applicable mandatory requirements listed in the Inspection Checklist.

Christina Marie - Professional Engineer

07/01/2026

Name - Title

Signature

Date



Project Title:

SYC Courtroom Renovation

Report date: 05/05/26

Data filename:

Page 1

BAKER LPA GROUP, LLP


Michael Baker

INTERNATIONAL

11 NORTH WATER STREET
SUITE 14290 MOBILE, AL 36602



CHRISTINA MARIE P.E.
PE 50660 - ECA 50377
C: (251) 455-9189
JaguarEngineers@yahoo.com

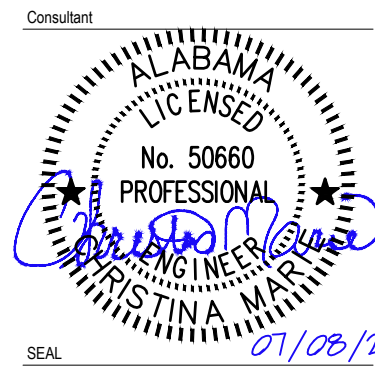

NO.	DATE	DESCRIPTION	REVISIONS

STRICKLAND YOUTH CENTER COURTROOM RENOVATIONS

2315 COSTARIDES ST
MOBILE, AL 36617

ELECTRICAL - SPECIFICATIONS

Project Number:
214010

Date:
07-08-26

Scale:
AS NOTED

Sheet #
E-101

© Baker 2026

ISSUED FOR BID

A

B

C

D

ABBREVIATIONS

A	AMPS
AC	ABOVE COUNTER
AFF	ABOVE FINISHED FLOOR
AFG	ABOVE FINISHED GRADE
AHU	AIR HANDLING UNIT
AL	ALUMINUM
ARCH	ARCHITECT OR ARCHITECTURAL
ATS	AUTOMATIC TRANSFER SWITCH
AWG	AMERICAN WIRE GAUGE
BAS	BUILDING AUTOMATION SYSTEM
BFG	BELOW FINISHED GRADE
BKR	CIRCUIT BREAKER
BLDG	BUILDING
C	CONDUIT
C/B	CIRCUIT BREAKER
CKT	CIRCUIT
CT	CURRENT TRANSFORMER
CU	COPPER
DDC	DIRECT DIGITAL CONTROL
DEMO	DEMOLISH
ELEC	ELECTRICAL
EMGB	ELECTRICAL MAIN GROUNDING BUSBAR
EWC	ELECTRIC WATER COOLER
EMT	ELECTRICAL METALLIC TUBING
EQUIP	EQUIPMENT
FMC	FLEXIBLE METAL CONDUIT
FA	FIRE ALARM
FACP	FIRE ALARM SYSTEM CONTROL PANEL
FLA	FULL LOAD AMPS
GFCI	ROUND FAULT CIRCUIT INTERRUPTER
GND	GROUND
GEC	GROUNDING ELECTRODE CONDUCTOR
HH	HANDHOLE
HOA	HAND-OFF-AUTOMATIC
HP	HEAT PUMP OR HORSEPOWER
HVAC	HEATING, VENTILATION & AIR-CONDITIONING
JB	JUNCTION BOX
KAIC	KILO-AMPERE INTERRUPTING CAPABILITY
kCMIL	THOUSAND CIRCULAR MILS
LTG	LIGHTING
LFMC	LIQUID TIGHT FLEXIBLE METAL CONDUIT
LV	LOW VOLTAGE
MAX	MAXIMUM
MCA	MINIMUM CIRCUIT AMPACITY
MCC	MOTOR CONTROL CENTER
MCM	THOUSAND CIRCULAR MILS
MH	MANHOLE
MISC	MISCELLANEOUS
MLO	MAIN LUGS ONLY
MNT	MOUNTING HEIGHT
MTG	MOUNTING
MTS	MANUAL TRANSFER SWITCH
MV	MEDIUM VOLTAGE
N1	NEMA 1
N3R	NEMA 3R
N/A	NOT APPLICABLE
NEC	NATIONAL ELECTRICAL CODE
NEU	NEUTRAL
OCPD	OVERCURRENT PROTECTION DEVICE
OHE	OVERHEAD ELECTRIC
PNL	PANELBOARD
PWR	POWER
REC	RECEPTACLE
REQ	REQUIRED
RM	ROOM
RGS	RIGID GALVANIZED STEEL CONDUIT
RNC	RIGID NON-METALLIC CONDUIT
SA	SURGE ARRESTER
SCA	SHORT CIRCUIT AMPS
SPEC	SPECIFICATION
SWBD	SWITCHBOARD
SWGR	SWITCHGEAR
TVSS	TRANSIENT VOLTAGE SURGE SUPPRESSION
TYP	TYPICAL
UG	UNDERGROUND
UL	UNDERWRITERS' LABORATORIES
UPS	UNINTERRUPTIBLE POWER SUPPLY
V	VOLT
VA	VOLT-AMPERES
VAR	VOLT-AMPERES REACTIVE
VAV	VARIABLE AIR VOLUME UNIT
W	WATTS
WAO	WORK AREA OUTLET
WP	WEATHERPROOF
XFMR	TRANSFORMER
φ	PHASE
72°	DEGREES
Δ	DELTA
Ω	OHMS

ELECTRICAL LEGEND

POWER DEVICES:

SCRIPTS:

- G - GROUND FAULT CIRCUIT INTERRUPTER TYPE.
- WP - GFI DEVICE WITH DIECAST WEATHERPROOF BACKBOX & DIECAST WEATHERPROOF (IN-USE) COVERPLATE. IN EXTERIOR LOCATIONS MOUNT 30" AFG. WEATHERPROOF OUTLET BOX HOODS ARE TO BE LISTED AND IDENTIFIED AS "EXTRA-DUTY".
- EWC - CONCEAL RECEPTACLE BEHIND EWC (COORDINATE WITH DIVISION 15).
- REF - COORDINATE RECEPTACLE LOCATION / MOUNTING HEIGHT WITH REFRIGERATOR.
- TV - COORDINATE RECEPTACLE LOCATION WITH A/V OUTLET, TV AND OWNER / ARCHITECT PRIOR TO ROUGH IN.
- 84" - MOUNTING HEIGHT OF DEVICE AFF.
- 21 - # INDICATES PANELBOARD CKT NUMBER



NEMA 5-20R GENERAL DUPLEX RECEPTACLE.
(MOUNT OUTLET 18" AFF)



NEMA 5-20R DUPLEX GENERAL RECEPTACLE.
(MOUNT IN MILLWORK AS DIRECTED)

WIRING:



CIRCUIT WIRING (2#12, 1#12G, 3/4"C., UNLESS OTHERWISE NOTED).
(TICK MARKS DESIGNATE QUANTITY OF HOT/NEU CONDUCTORS)



- CIRCUIT HOME RUN TO THE INDICATED PANELBOARD.
(2#12, 1#12G, 3/4" C., UNLESS OTHERWISE NOTED)
- MINIMUM SIZE ON 120V HOMERUNS GREATER THAN 50 FEET SHALL BE #10 AWG.
 - MINIMUM SIZE ON 120V HOMERUNS GREATER THAN 100 FEET SHALL BE #8 AWG.
 - MINIMUM SIZE ON 120V HOMERUNS GREATER THAN 160 FEET SHALL BE #6 AWG.
 - MINIMUM SIZE ON 277V HOMERUNS GREATER THAN 100 FEET SHALL BE #10 AWG.
- INCREASE CONDUIT SIZE AS REQUIRED PER NEC. TEXT INDICATES CIRCUIT DESIGNATION.



LOW VOLTAGE CABLING NOT ROUTED IN CONDUIT.
(SEE MANUFACTURER'S SPECIFICATIONS FOR WIRE TYPE)

LIGHTING DEVICES:

- \$ SINGLE POLE LIGHTING SWITCH. MOUNT 48" TO TOP OF BOX AFF. SUBSCRIPT INDICATES AS FOLLOWS:
 - D - LOW VOLTAGE DIMMER SWITCH:
 - SEE MANUFACTURER'S SPECS FOR WIRING REQUIREMENTS, AND PROGRAMMED TO BE MANUAL ON.



LOW VOLTAGE 360° DUAL TECHNOLOGY OCCUPANCY SENSOR.
(MOUNT IN CEILING, UNLESS OTHERWISE NOTED)



POWER RELAY PACK WITH DIMMING.
(MOUNT ABOVE CEILING, UNLESS OTHERWISE NOTED)

POWER EQUIPMENT:




POWER PANELBOARD.
(SEE SCHEDULES FOR MORE INFORMATION)



DISCONNECT SWITCH (NON-FUSED)
(HEAVY DUTY FOR OUTDOOR USE)

IDENTIFICATION:

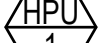

IDENTIFICATION TAG: MECHANICAL EQUIPMENT.
(SEE SCHEDULES FOR MORE INFORMATION)



IDENTIFICATION TAG: LIGHTING FIXTURES.
(SEE SCHEDULES FOR MORE INFORMATION)



IDENTIFICATION TAG: PANELBOARDS.
(SEE SCHEDULES FOR MORE INFORMATION)

MISCELLANEOUS EQUIPMENT:



ELECTRICAL TERMINATION TO EQUIPMENT.
(SEE SCHEDULES FOR MORE INFORMATION)



30 AMP TWO POLE MOTOR RATED SWITCH.
MOUNTED AT THE EQUIPMENT. PROVIDE PHENOLIC LABEL.

FIRE ALARM LEGEND

SIGNALING LINE CIRCUIT (SLC) DEVICES:



FIRE ALARM SMOKE DETECTOR:
PHOTOELECTRIC TYPE AND ADDRESSABLE.
(MOUNT TO CEILING, UNLESS OTHERWISE NOTED)

NOTIFICATION APPLIANCE CIRCUIT (NAC) DEVICES:



FIRE ALARM AUDIO (SPEAKER)/VISUAL NOTIFICATION DEVICE.
(MOUNT IN CEILING)


COMMUNICATION LEGEND

TELECOMMUNICATIONS SYSTEM:


- COMMUNICATIONS OUTLET. PROVIDE A DEEP 4" SQUARE BOX WITH 3/4" CONDUIT AND BUSHINGS ON BOTH ENDS TO ACCESSIBLE AREA ABOVE THE CEILING. PROVIDE TWO CATEGORY 6 CABLES (VERIFY CABLE TYPE WITH OWNER) FROM THE DEVICE LOCATION TO THE COMMUNICATIONS BACKBOARD. MOUNT AT 18" A.F.F. UNLESS SUBSCRIPTED OTHERWISE. "AC" DESIGNATES ABOVE COUNTER MOUNTING. THE ELECTRICAL CONTRACTOR IS TO INSTALL, TERMINATE, TEST AND LABEL ALL CABLING. DEVICE PLATES ARE TO BE SELECTED BY THE ARCHITECT.



MICROPHONE OUTLET. PROVIDE A DEEP 4" SQUARE BOX WITH 3/4" CONDUIT FROM DEVICE LOCATION BACK TO TELECOM / FILE ROOM. PROVIDE AND INSTALL CABLING (VERIFY CABLE AND DEVICE PLATE CONNECTOR TYPE WITH OWNER'S I.T. REPRESENTATIVE) FROM THE DEVICE LOCATION TO THE OWNER PROVIDED AUDIO INTERFACE. FINAL MOUNTING HEIGHT SHALL BE FIELD COORDINATED WITH THE DECORATIVE WALL AND THE FINAL FURNITURE SELECTION. "AC" DESIGNATES ABOVE COUNTER MOUNTING. THE ELECTRICAL CONTRACTOR IS TO INSTALL, TERMINATE, TEST AND LABEL ALL CABLING. DEVICE PLATE FINISHES ARE TO BE SELECTED BY ARCHITECT AND PROVIDED AND INSTALLED BY CONTRACTOR.

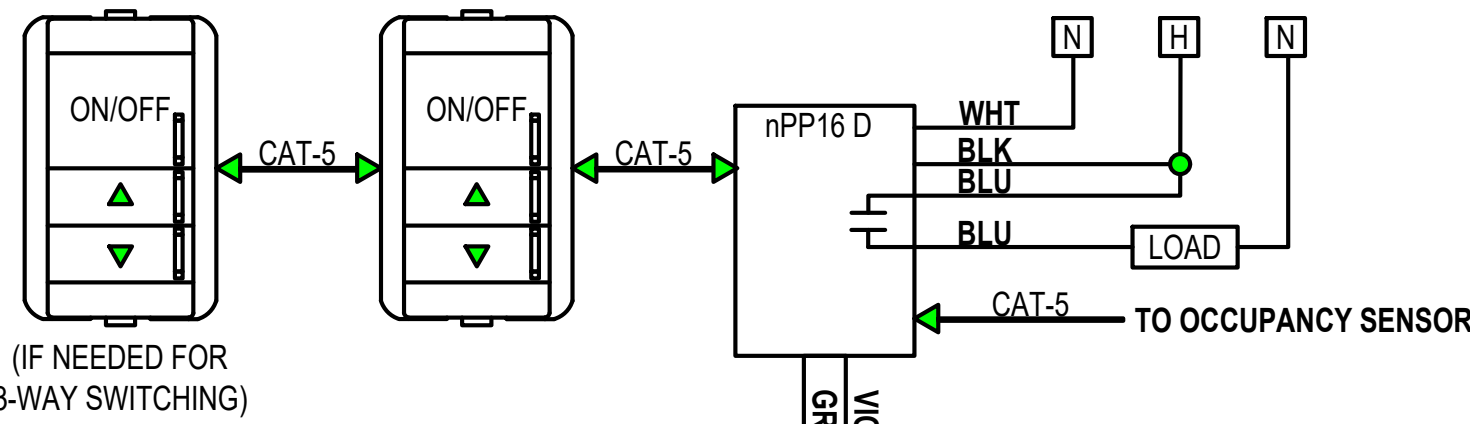

LOW VOLTAGE SWITCH WITH DIMMING
DETAIL AND WIRING DIAGRAM

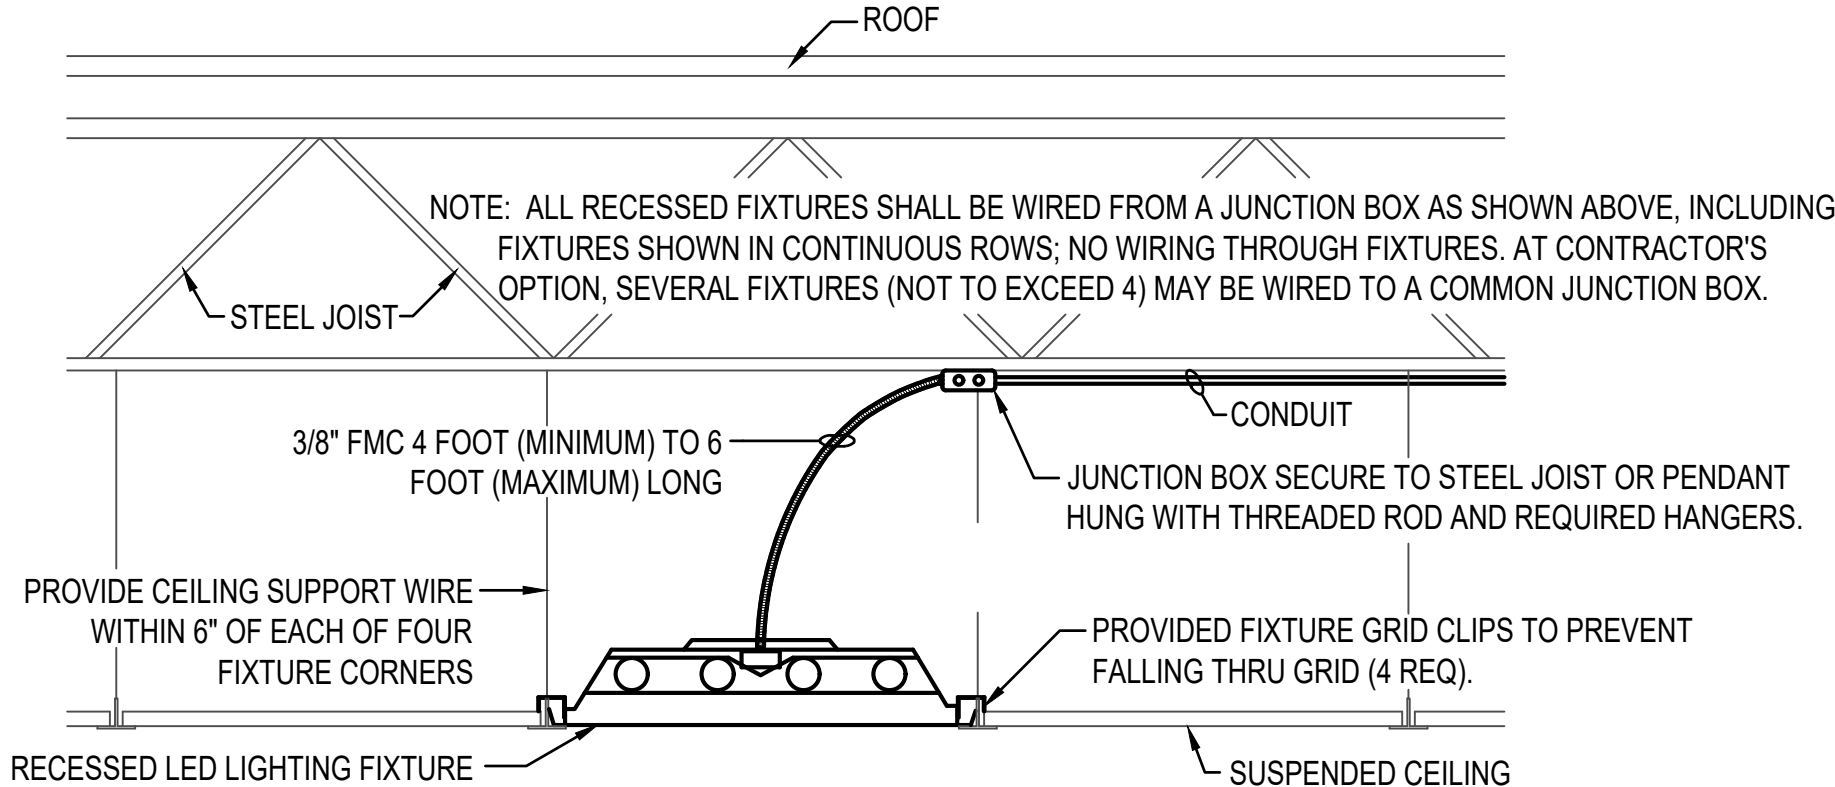

TYPICAL FIXTURE INSTALLATION DETAIL
NOT TO SCALE


NO.	DATE	DESCRIPTION	REVISIONS

A

B


C

D

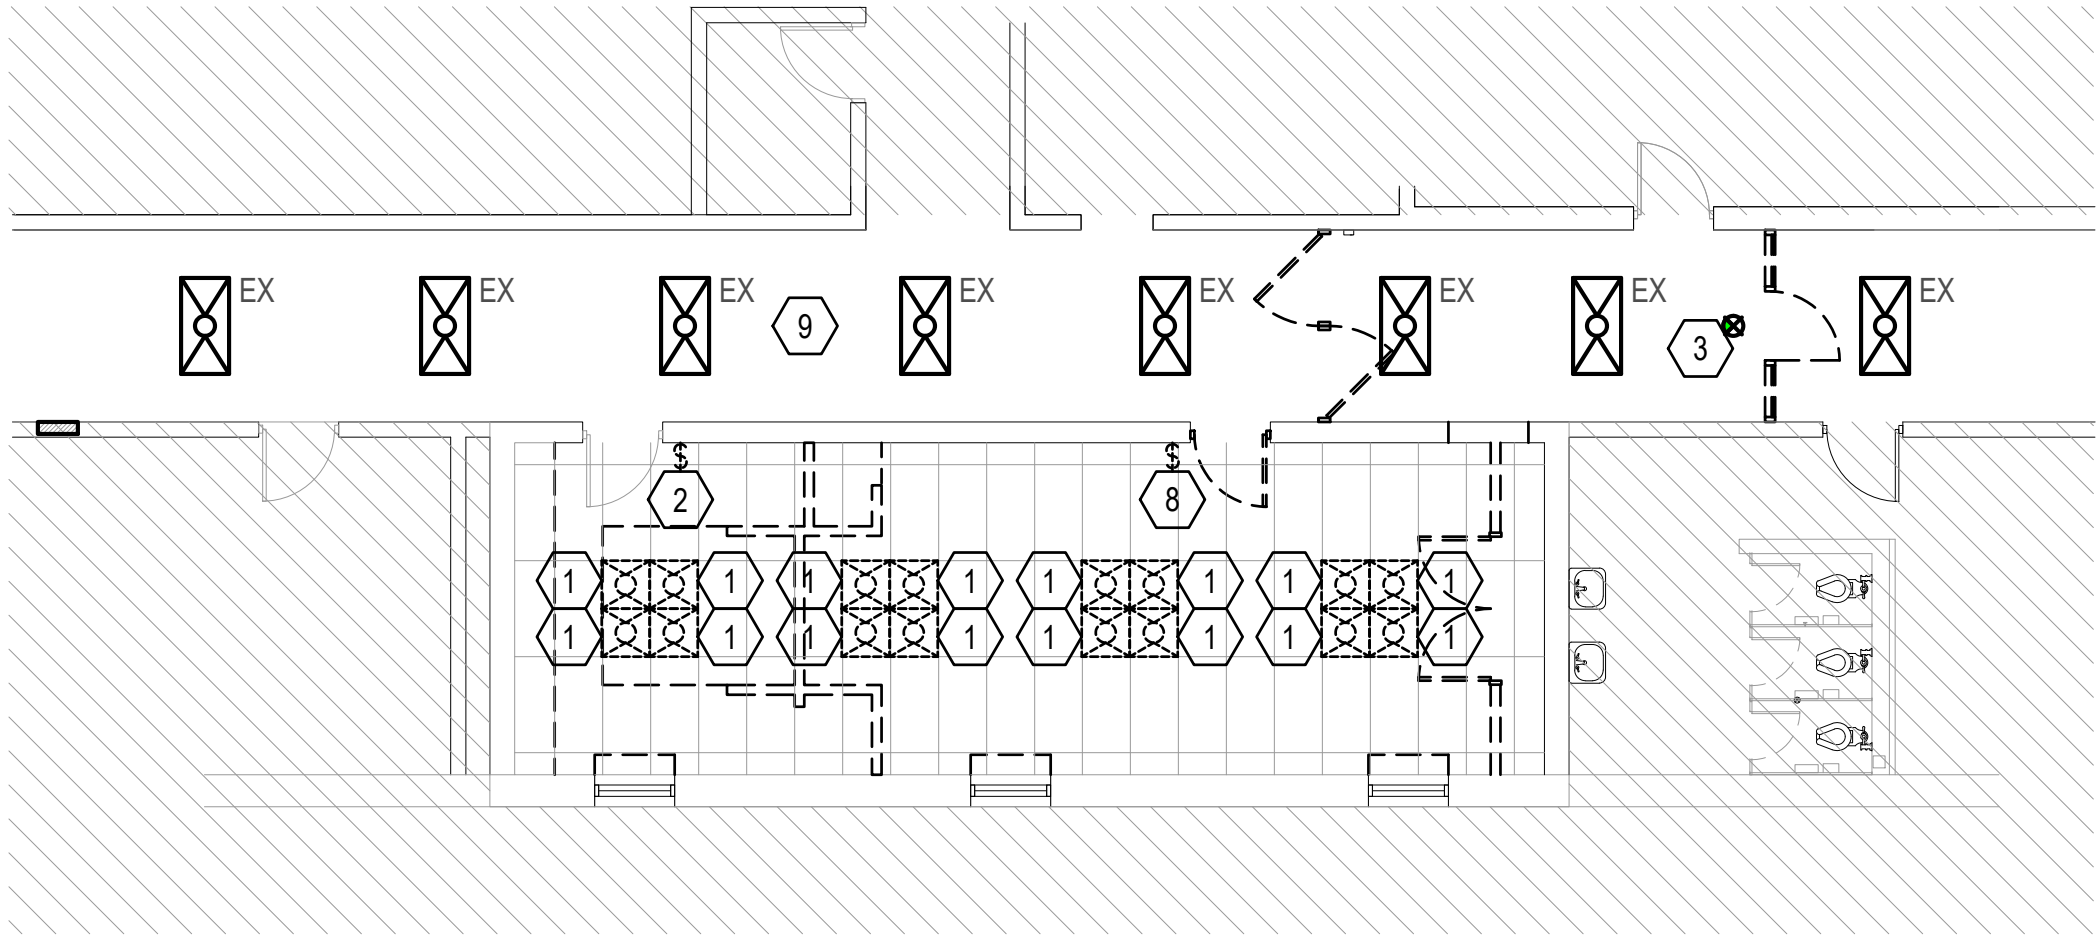

1
N
8' 0' 8' 16'
SCALE: 1/8"=1'-0"

EXISTING LIGHTING PLAN

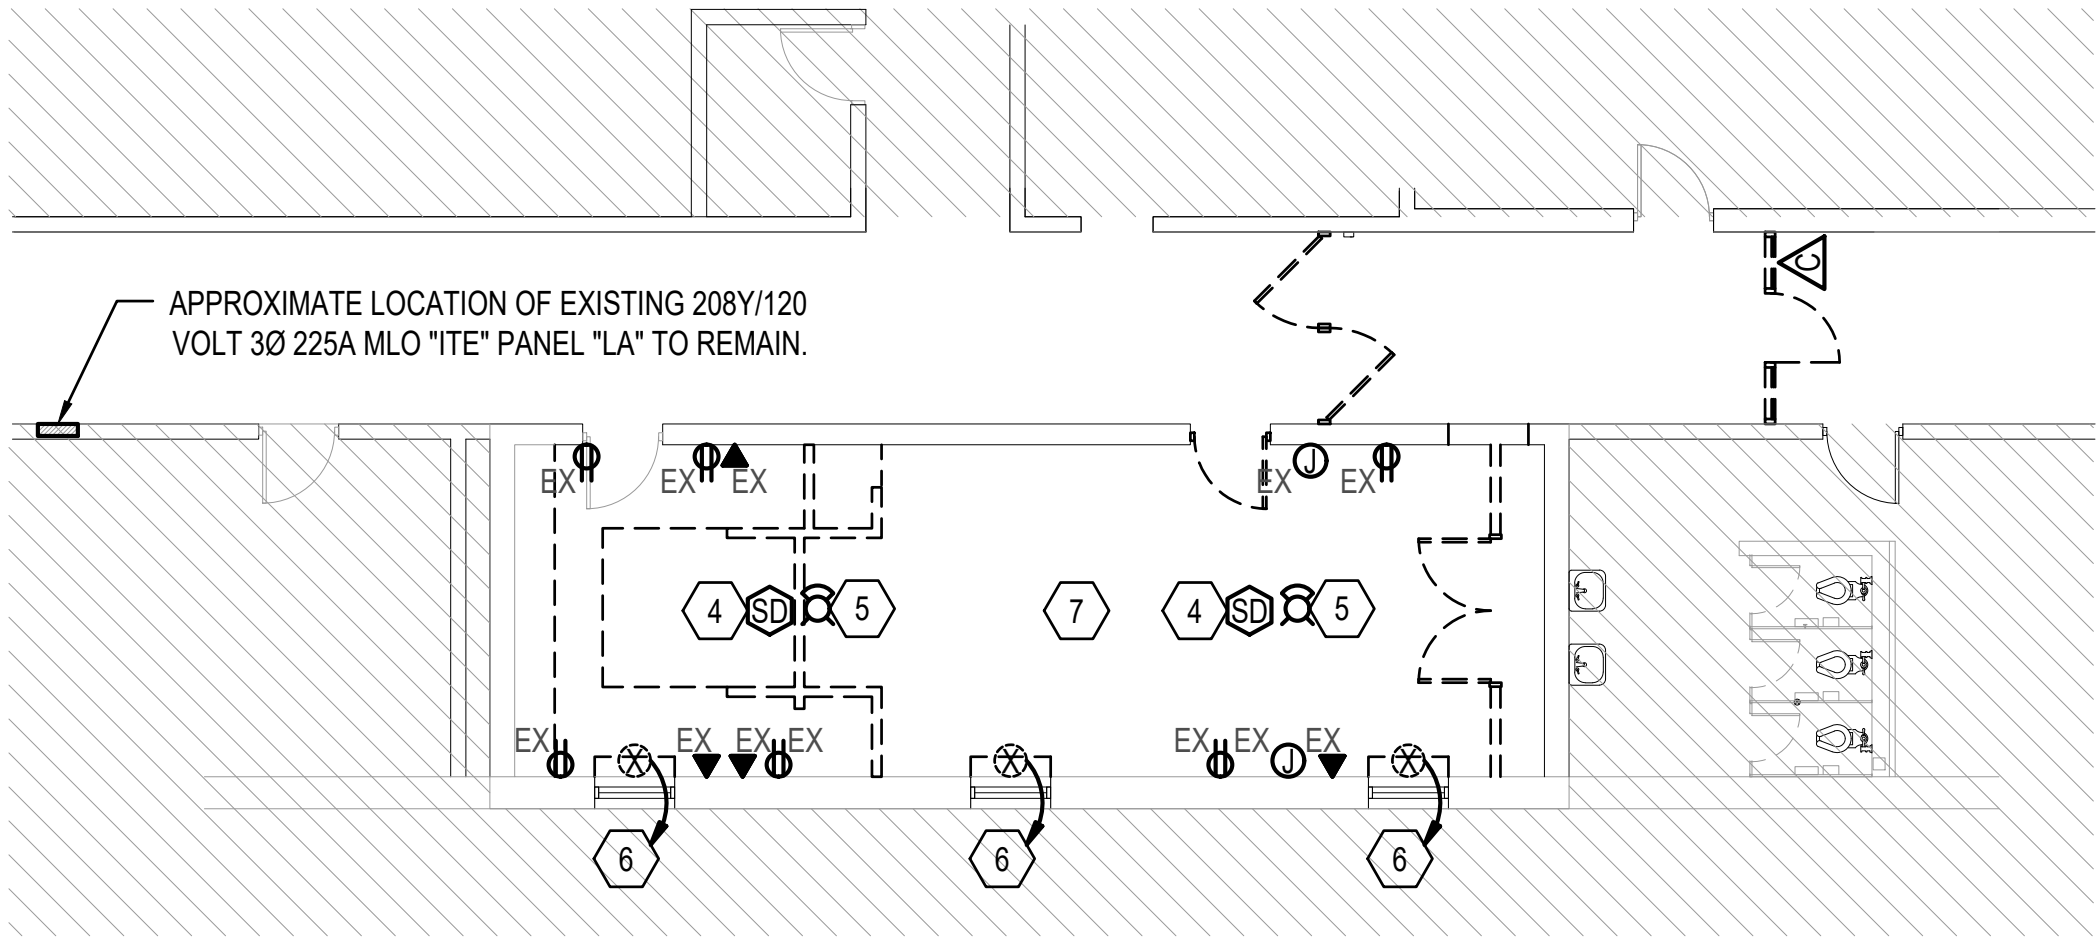

2
N
8' 0' 8' 16'
SCALE: 1/8"=1'-0"

EXISTING POWER PLAN

SHEET KEYNOTE(S)

1. EXISTING LIGHTING FIXTURES TO BE REMOVED AND REPLACED NEW PER NEW WORK PLANS.
2. EXISTING LIGHTING CONTROL DEVICE TO BE REMOVED AND REPLACED NEW PER NEW WORK PLANS.
3. EXISTING EXIT EGRESS FIXTURE TO BE RELOCATED PER NEW WORK PLANS.
4. EXISTING CEILING MOUNTED FIRE ALARM SMOKE DETECTOR TO BE REMOVED AND SECURED DURING THE DEMOLITION PHASE. PROTECT AND SECURE FIRE ALARM CABLING ABOVE CEILING AND RECONNECT DURING THE NEW WORK PHASE.
5. EXISTING CEILING MOUNTED FIRE ALARM NOTIFICATION DEVICE TO BE REMOVED AND SECURED DURING THE DEMOLITION PHASE. PROTECT AND SECURE FIRE ALARM CABLING ABOVE CEILING AND RECONNECT DURING THE NEW WORK PHASE.
6. EXISTING FN COIL UNIT (FCU) TO BE REMOVED BY MECHANICAL CONTRACTOR. THE ELECTRICAL CONTRACTOR SHALL DISCONNECT AND REMOVE THE EXISTING CIRCUIT SERVING THE FCU. MARK EXISTING BREAKER AS "SPARE".
7. UNLESS OTHERWISE NOTED, ALL EXISTING WIRING DEVICES (POWER AND DATA) ARE EXISTING TO REMAIN.
8. EXISTING LIGHTING CONTROL DEVICE TO BE COMPLETELY REMOVED. REMOVE CONDUIT AND CONDUCTORS BACK TO NEAREST JUNCTION BOX TO REMAIN.
9. EXISTING LIGHTING IN CORRIDOR TO REMAIN.

GENERAL NOTE(S)

1. "EX" INDICATES DEVICE THAT IS EXISTING TO REMAIN.
2. THE ELECTRICAL CONTRACTOR SHALL VISIT THE SITE AND FAMILIARIZE THEMSELVES WITH THE WHOLE SCOPE OF WORK PRIOR TO SUBMITTING THEIR BID.
3. FACILITY WAS OCCUPIED AND IN USE AT TIME OF SITE INVESTIGATION. LOCATION AND QUANTITY OF DEVICES IS BASED ON LIMITED SITE ACCESSIBILITY. THE ELECTRICAL CONTRACTOR SHALL FIELD VERIFY SITE CONDITIONS PRIOR TO BEGINNING WORK.
4. ENSURE ALL ABANDONED / UNUSED CONDUIT / WIRE / CABLING IS COMPLETELY REMOVED. MARK UNUSED BREAKERS AS "SPARE".
5. EXISTING WALL FINISHES TO BE REMOVED AND INSTALLED NEW. THE ELECTRICAL CONTRACTOR TO REMOVE EXISTING DEVICES AND SECURE DURING THE DEMOLITION PHASE. THE FINAL MOUNTING HEIGHT SHALL BE FIELD COORDINATED WITH ARCHITECT AND ENGINEER PRIOR TO ROUGH IN TO ACCOMMODATE THE NEW WALL FINISH AND OWNER PROVIDED FURNITURE.
6. THE FACILITY WILL BE OCCUPIED DURING THE RENOVATION, THE ELECTRICAL CONTRACTOR SHALL COORDINATE ANY AND ALL OUTAGES WITH THE OWNER IN ADVANCE AND SCHEDULE A TIME THAT ACCOMMODATES BOTH THE PROJECT AND THE OWNER.

BAKER LPA GROUP, LLP

Michael Baker


INTERNATIONAL

11 NORTH WATER STREET
SUITE 14290 MOBILE, AL 36602

JAGUAR
CONSULTING

CHRISTINA MARIE P.E.
PE 50660 - ECA 50377
C: (251) 455-9189
JaguarEngineers@yahoo.com

Consultant

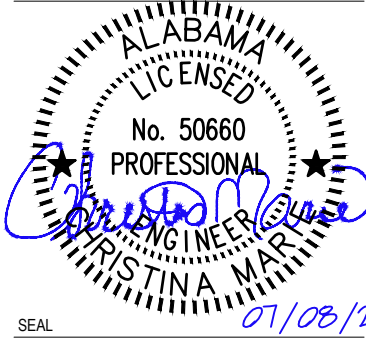

SEAL

REVISIONS		DESCRIPTION
NO.	DATE	

STRICKLAND YOUTH CENTER COURTRROOM RENOVATIONS

2315 COSTARIDES ST
MOBILE, AL 36617

ELECTRICAL - EXISTING PLAN

Project Number:
214010

Date:
07-08-26

Scale:
AS NOTED

Sheet #
E-201

© Baker 2026


ISSUED FOR BID

A

B

C


D

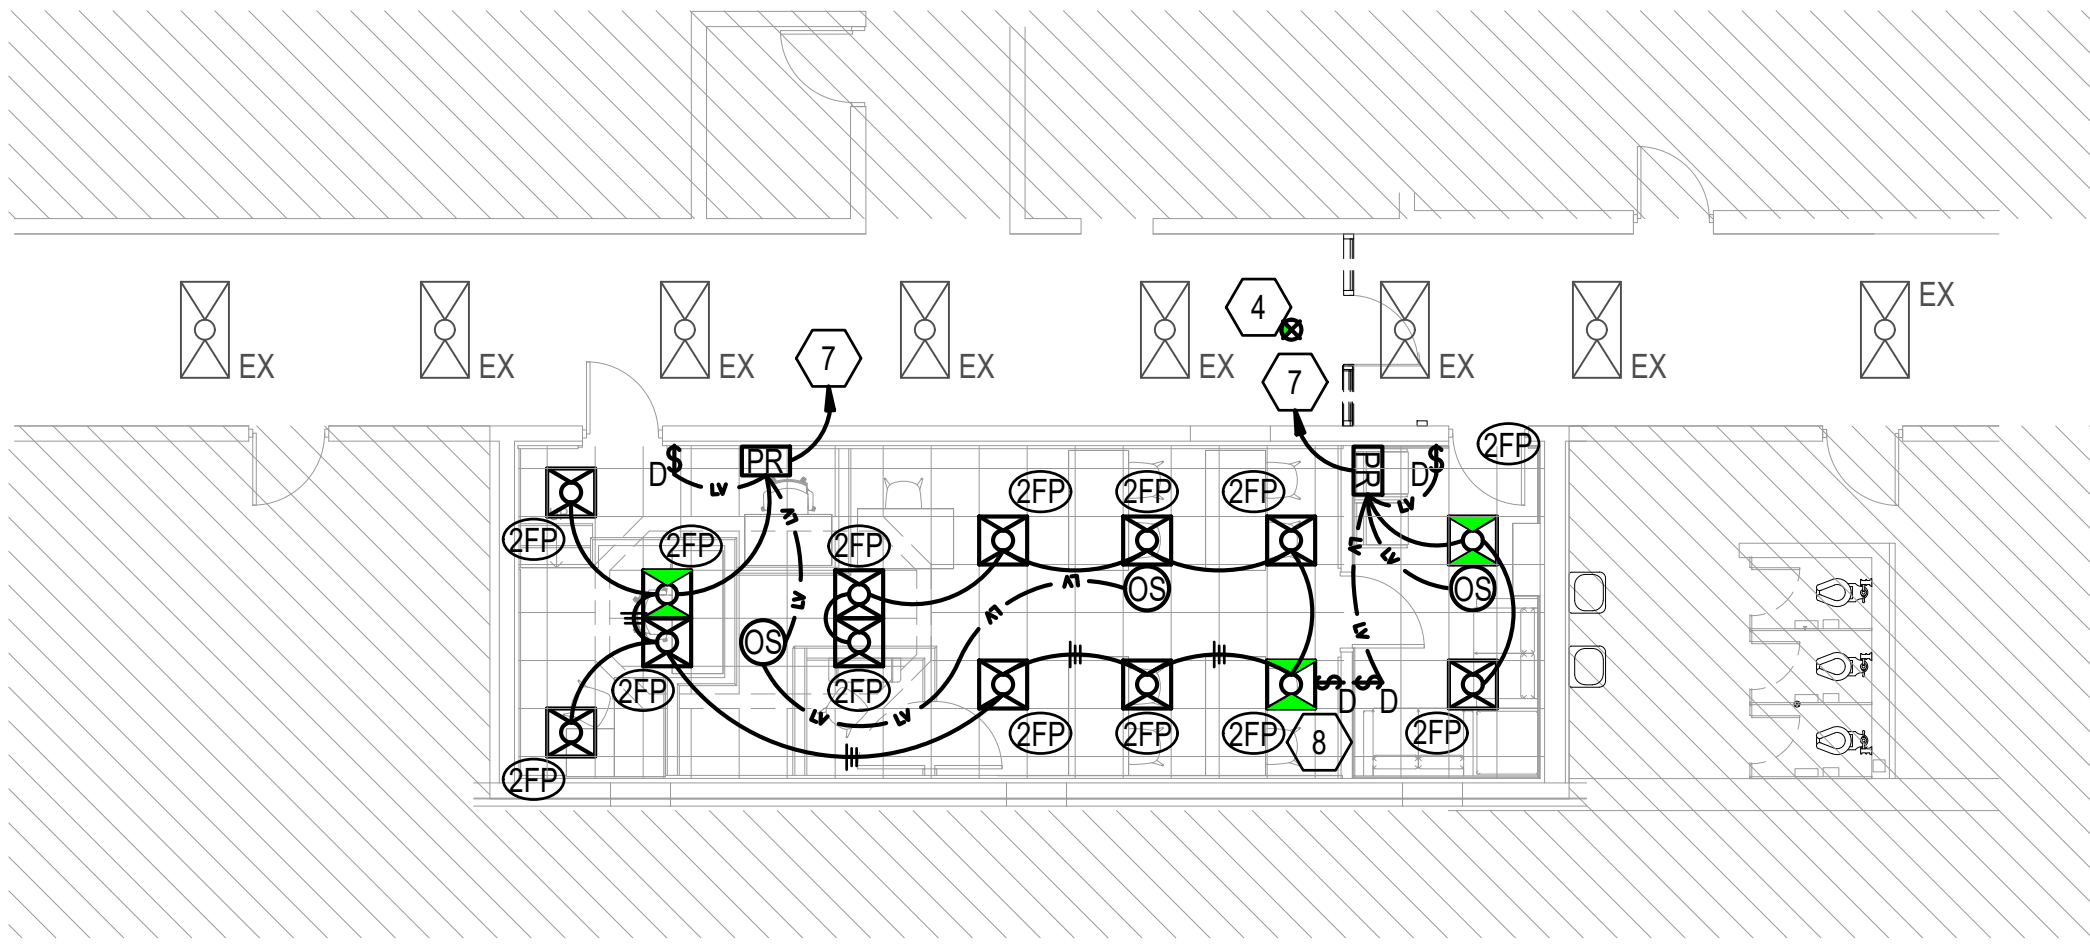

1 MODIFIED LIGHTING PLAN
SCALE: 1/8"=1'-0"

APPROXIMATE LOCATION OF EXISTING TELECOM / FILE ROOM. THE ELECTRICAL CONTRACTOR SHALL ROUTE ALL MICROPHONE CONDUITS / CABLING ABOVE CEILING TO THIS SPACE. COORDINATE FINAL LOCATION OF OWNER PROVIDED EQUIPMENT AND ROUTING OF CONDUIT / CABLING PRIOR TO ROUGH IN AND ACCOMMODATE AS REQUIRED.

APPROXIMATE LOCATION OF EXISTING 208Y/120 VOLT 3Ø 225A MLO "ITE" PANEL "LA" TO REMAIN. THE CONTRACTOR SHALL MONITOR THE EXISTING PANEL "LA" IN ACCORDANCE WITH NEC ARTICLE 220.87 TO DETERMINE THE MAXIMUM DEMAND TO AVOID OVERLOADING THE PANEL. THE CONTRACTOR SHALL MEASURE AND RECORD THE DATA AND SUBMIT TO OWNER AND ENGINEER FOR REVIEW PRIOR TO BEGINNING WORK.

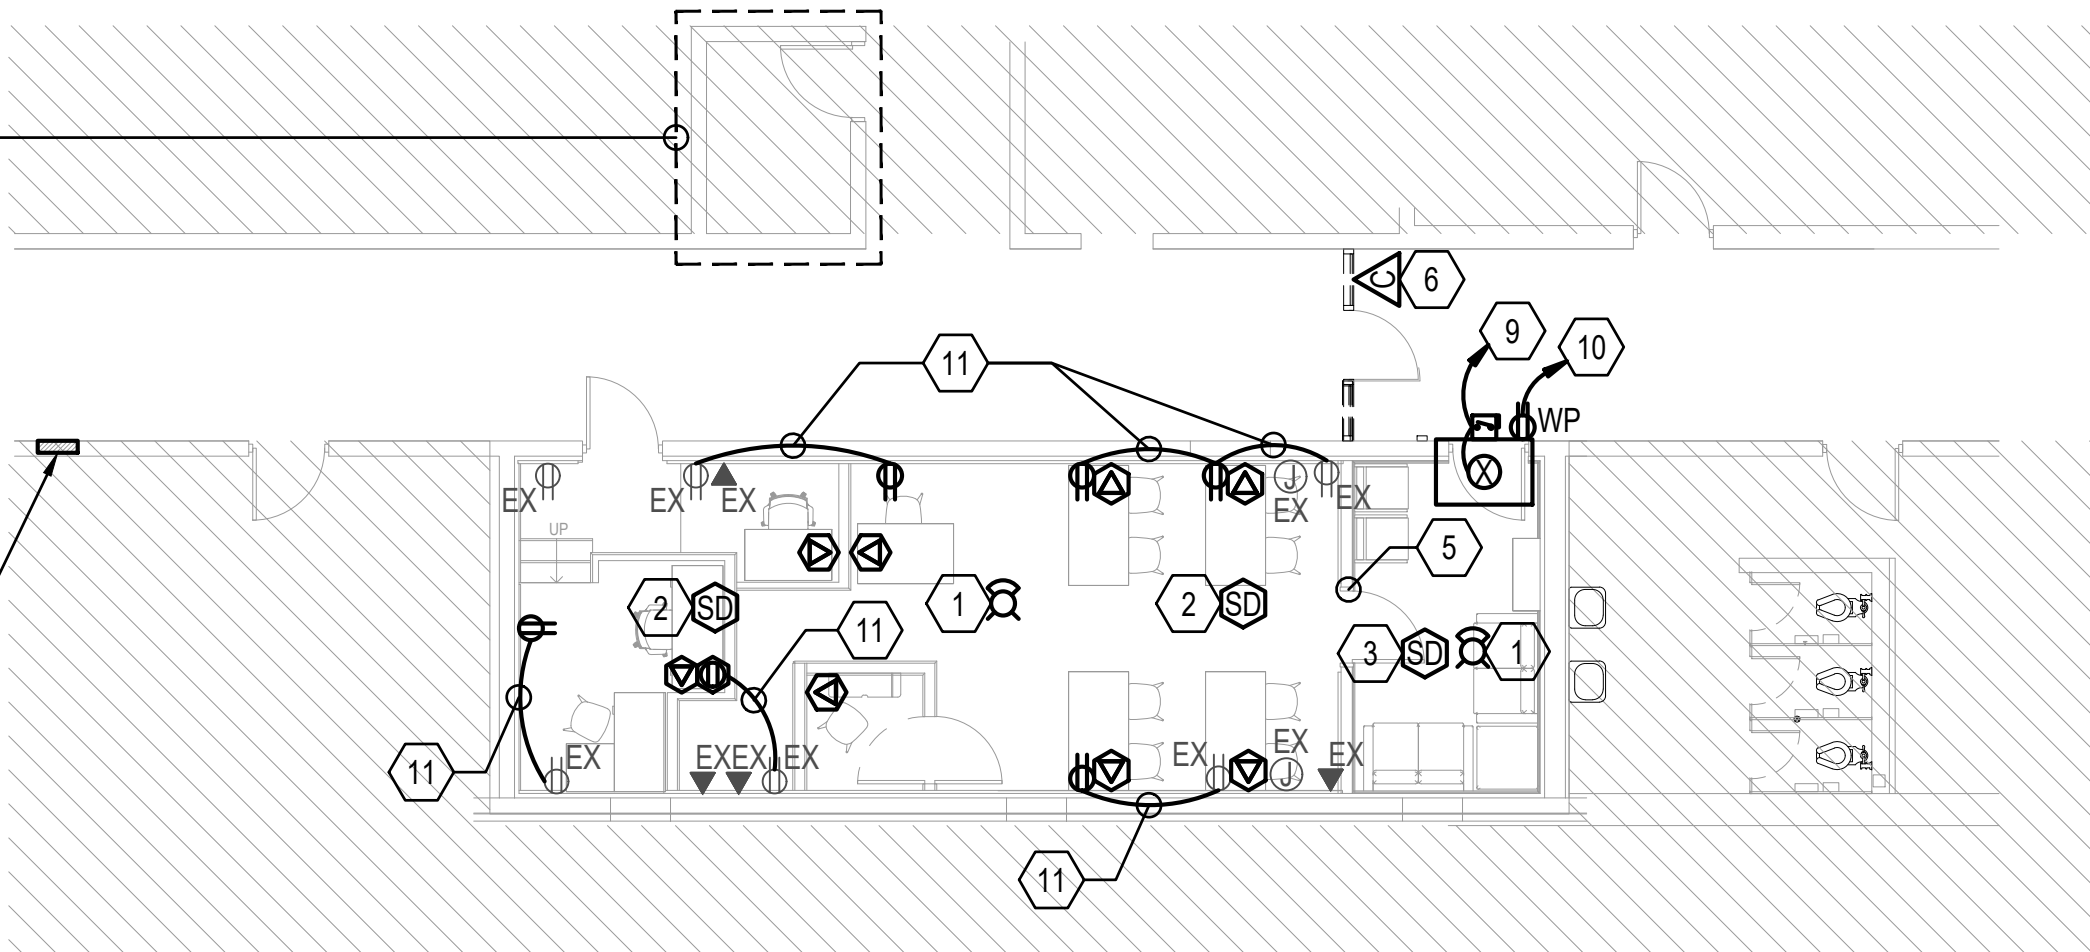

2 MODIFIED POWER PLAN
SCALE: 1/8"=1'-0"

SHEET KEYNOTE(S)

- 1 NEW LOCATION FOR EXISTING FIRE ALARM NOTIFICATION DEVICE. PROVIDE NEW FIRE ALARM CABLING AS REQUIRED BY THE MANUFACTURER TO ACCOMMODATE THE NEW LOCATION.
- 2 NEW LOCATION FOR EXISTING FIRE ALARM SMOKE DETECTOR. PROVIDE NEW FIRE ALARM CABLING AS REQUIRED BY THE MANUFACTURER TO ACCOMMODATE THE NEW LOCATION.
- 3 THE CONTRACTOR SHALL PROVIDE AND INSTALL A NEW SMOKE DETECTOR IN THE WAITING ROOM. NEW DEVICE TO BE COMPLETELY COMPATIBLE WITH EXISTING SIMPLEX FIRE ALARM SYSTEM.
- 4 NEW LOCATION OF EXISTING EXIT EGRESS FIXTURE. THE CONTRACTOR SHALL PROVIDE AND INSTALL NEW 2#12, #12G IN 3/4" CONDUIT AS REQUIRED TO ACCOMMODATE THE NEW LOCATION.
- 5 LOCATION OF WHERE NEW WALL DIVIDES COURT ROOM AND NEW WAITING / CONSULTING SPACE. THE CONTRACTOR SHALL COORDINATE THE FINAL LOCATION OF THIS WALL WITH THE GENERAL CONTRACTOR AND REMOVE ANY WIRING DEVICE THAT ARE IN CONFLICT WITH THE NEW WALL. FOR ANY DEVICE REMOVED, REMOVE EXISTING ASSOCIATED CIRCUIT BACK TO NEAREST JUNCTION BOX TO REMAIN.
- 6 NEW LOCATION OF EXISTING DOOR ACCESS CONTROL CARD READER. THE CONTRACTOR SHALL COORDINATE ALL ASPECTS OF THE RELOCATION OF THIS DEVICE WITH THE DOOR INSTALLER AND THE OWNERS ACCESS CONTROL VENDOR. THE DOOR IS ACTIVATED THROUGH A CARD READER AND DOOR STRIKE. ALL COMPONENTS TO BE DISCONNECTED AND REINSTALLED / CONNECTED AT NEW SECURITY DOOR LOCATION AS REQUIRED.
- 7 CONNECT NEW FIXTURE TO EXISTING LIGHTING CIRCUIT MADE AVAILABLE DURING THE DEMOLITION PHASE. THE CONTRACTOR SHALL PROVIDE AND INSTALL NEW 2#12, #12G IN 3/4" CONDUIT AS REQUIRED FOR THE CONNECTION.
- 8 CONNECT THIS LOW VOLTAGE DIMMER TO THE DIMMING POWER PACK SERVING THIS SPACE.
- 9 THE CONTRACTOR SHALL PROVIDE AND INSTALL A NEW 60A/2 POLE BREAKER IN EXISTING PANEL "LA" TO SERVE THE NEW RTU-1. NEW 60A/2 POLE BREAKER TO BE COMPATIBLE WITH EXISTING "ITE" PANEL. THE CONTRACTOR SHALL PROVIDE AND INSTALL 2#6, #10G IN 1" CONDUIT TO SERVE THE NEW RTU-1.
- 10 THE CONTRACTOR SHALL PROVIDE AND INSTALL A NEW 20A/1 POLE BREAKER IN EXISTING PANEL "LA" TO SERVE THE NEW SERVICE RECEPTACLE. NEW 20A/1 POLE BREAKER TO BE COMPATIBLE WITH EXISTING "ITE" PANEL. THE CONTRACTOR SHALL PROVIDE AND INSTALL 2#12, #12G IN 3/4" CONDUIT TO SERVE THE NEW SERVICE RECEPTACLE.
- 11 THE CONTRACTOR SHALL PROVIDE AND INSTALL 2#12, #12G IN 3/4" CONDUIT TO EXTEND THE EXISTING RECEPTACLE CIRCUIT TO SERVE THE NEW RECEPTACLES. EXTENDED FEEDER TO BE CONCEALED IN WALLS AND MILLWORK TO AVOID EXPOSED CONDUIT.

GENERAL NOTE(S)






1. "EX" INDICATES DEVICE THAT IS EXISTING TO REMAIN.
2. MODIFIED FIRE ALARM SYSTEM IS TO BE RETESTED AND RE-CERTIFIED AS REQUIRED BY NFPA 72.
3. ALL NEW CONDUIT (POWER / TELECOM / A/V) IS TO BE CONCEALED ABOVE CEILING, IN MILLWORK AND IN WALLS.
4. COORDINATE FINAL LOCATION OF ALL CEILING MOUNTED DEVICES (LIGHT FIXTURES, SENSORS, FIRE ALARM, ETC.) WITH OTHER TRADES PRIOR TO ROUGH IN TO AVOID CONFLICT.

SPECIAL NOTE(S)

1. EXISTING WALL FINISHES TO BE REMOVED AND INSTALLED NEW. THE FINAL MOUNTING HEIGHT OF NEW WIRING DEVICES SHALL BE FIELD COORDINATED WITH ARCHITECT AND ENGINEER PRIOR TO ROUGH IN TO ACCOMMODATE THE NEW WALL FINISH AND OWNER PROVIDED FURNITURE.

3 EXISTING PANEL "LA"

NOT TO SCALE

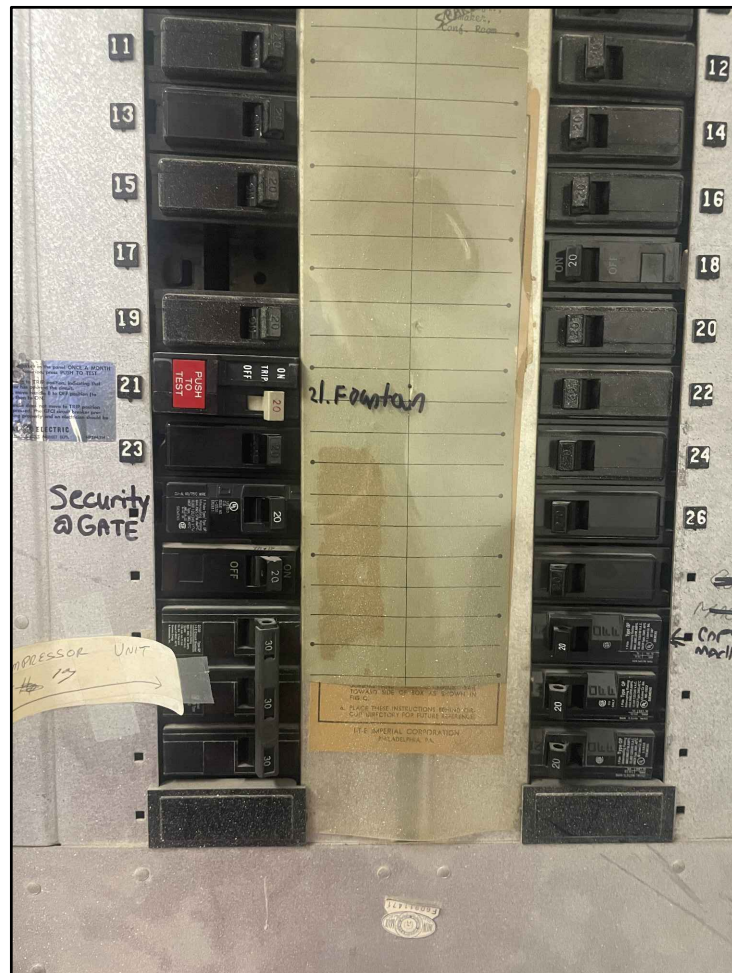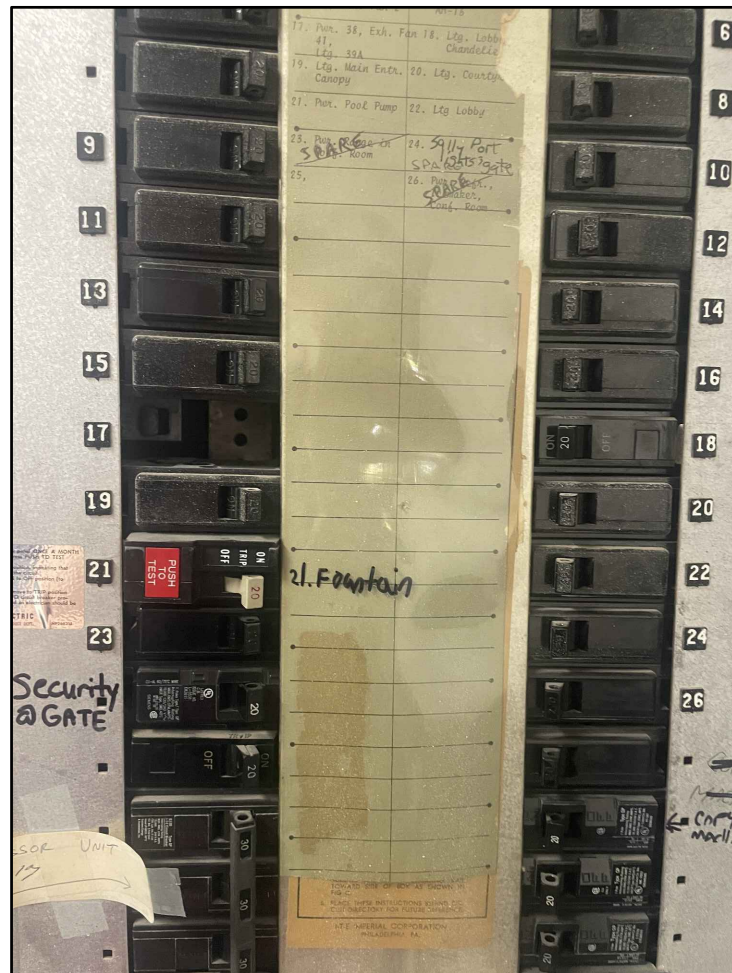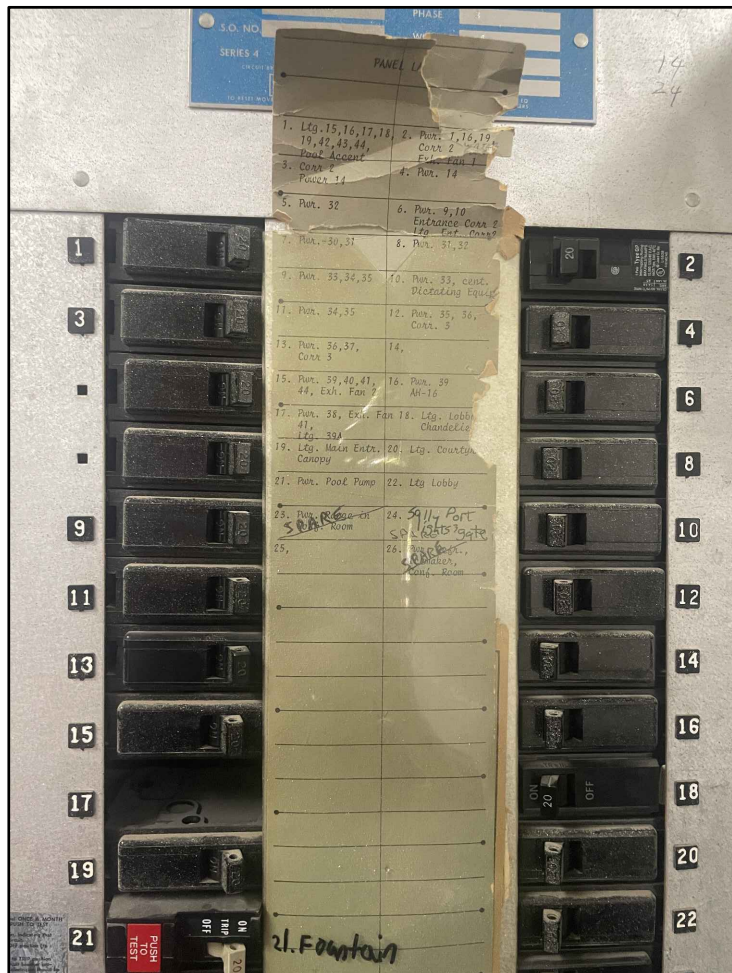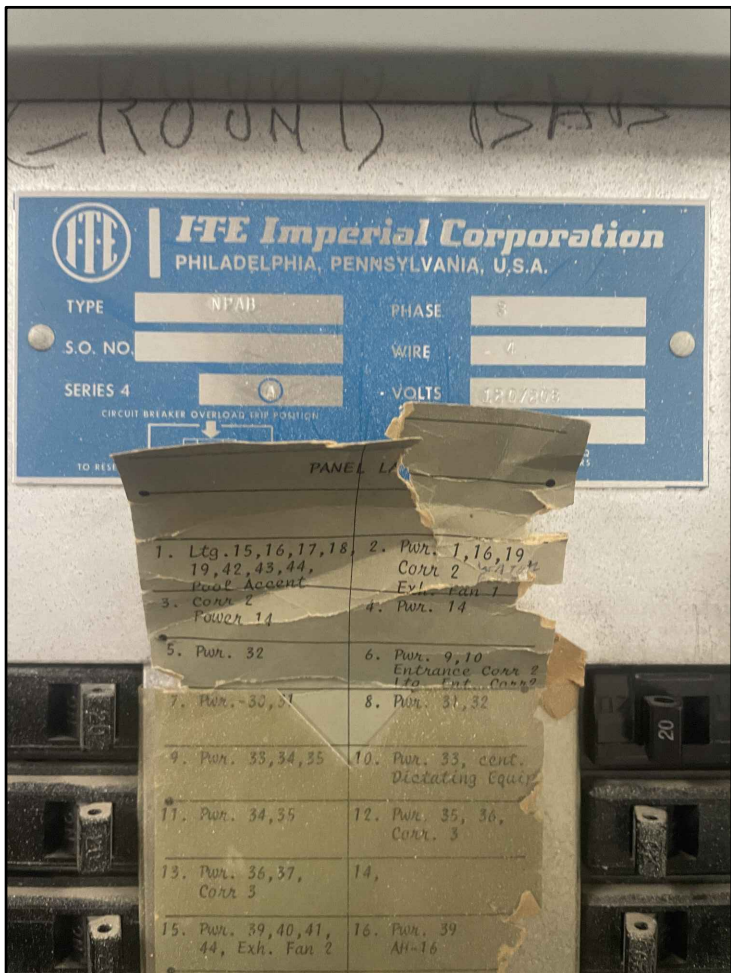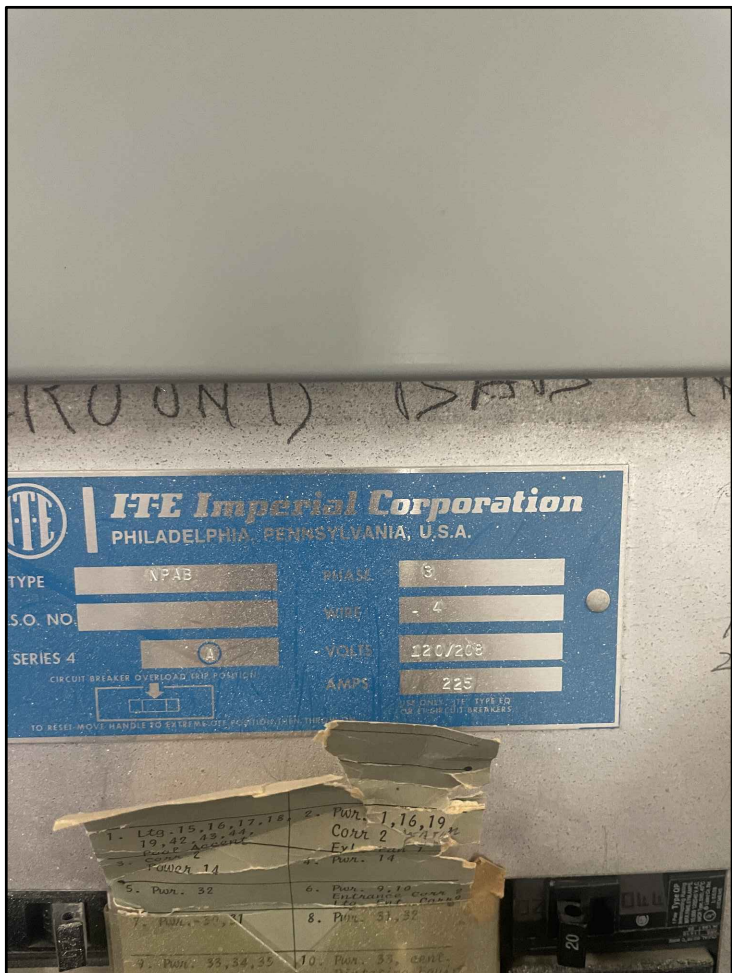


BAKER LPA GROUP, LLP

Michael Baker
INTERNATIONAL

11 NORTH WATER STREET
SUITE 14290 MOBILE, AL 36602

JAGUAR
CONSULTING
CHRISTINA MARIE P.E.
PE 50660 - ECA 50377
C: (251) 455-9189
JaguarEngineers@yahoo.com

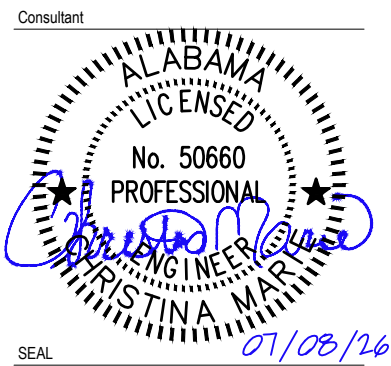

REVISIONS		DESCRIPTION	
NO.	DATE		

STRICKLAND YOUTH CENTER COURTROOM RENOVATIONS
2315 COSTARIDES ST
MOBILE, AL 36617
ELECTRICAL - NEW WORK PLAN

Project Number:
214010

Date:
07-08-26

Scale:
AS NOTED

Sheet #
E-202

© Baker 2026

ISSUED FOR BID