

SEAL

JOSEPH J. SORCI, AIA
LICENSE #AR12728

BID SET CONSTRUCTION DRAWINGS
NOT FOR CONSTRUCTION

SCALE

REVISIONS

NO.	DESCRIPTION	DATE

DRAWN BY _____ COQ
APPROVED BY _____ JS
CHECKED BY _____ JS
DATE _____ OCTOBER 3, 2025


TITLE

**BUILDING
SECTIONS**


PROJECT NO. _____ 50185625

A3.00


SHEET NO.

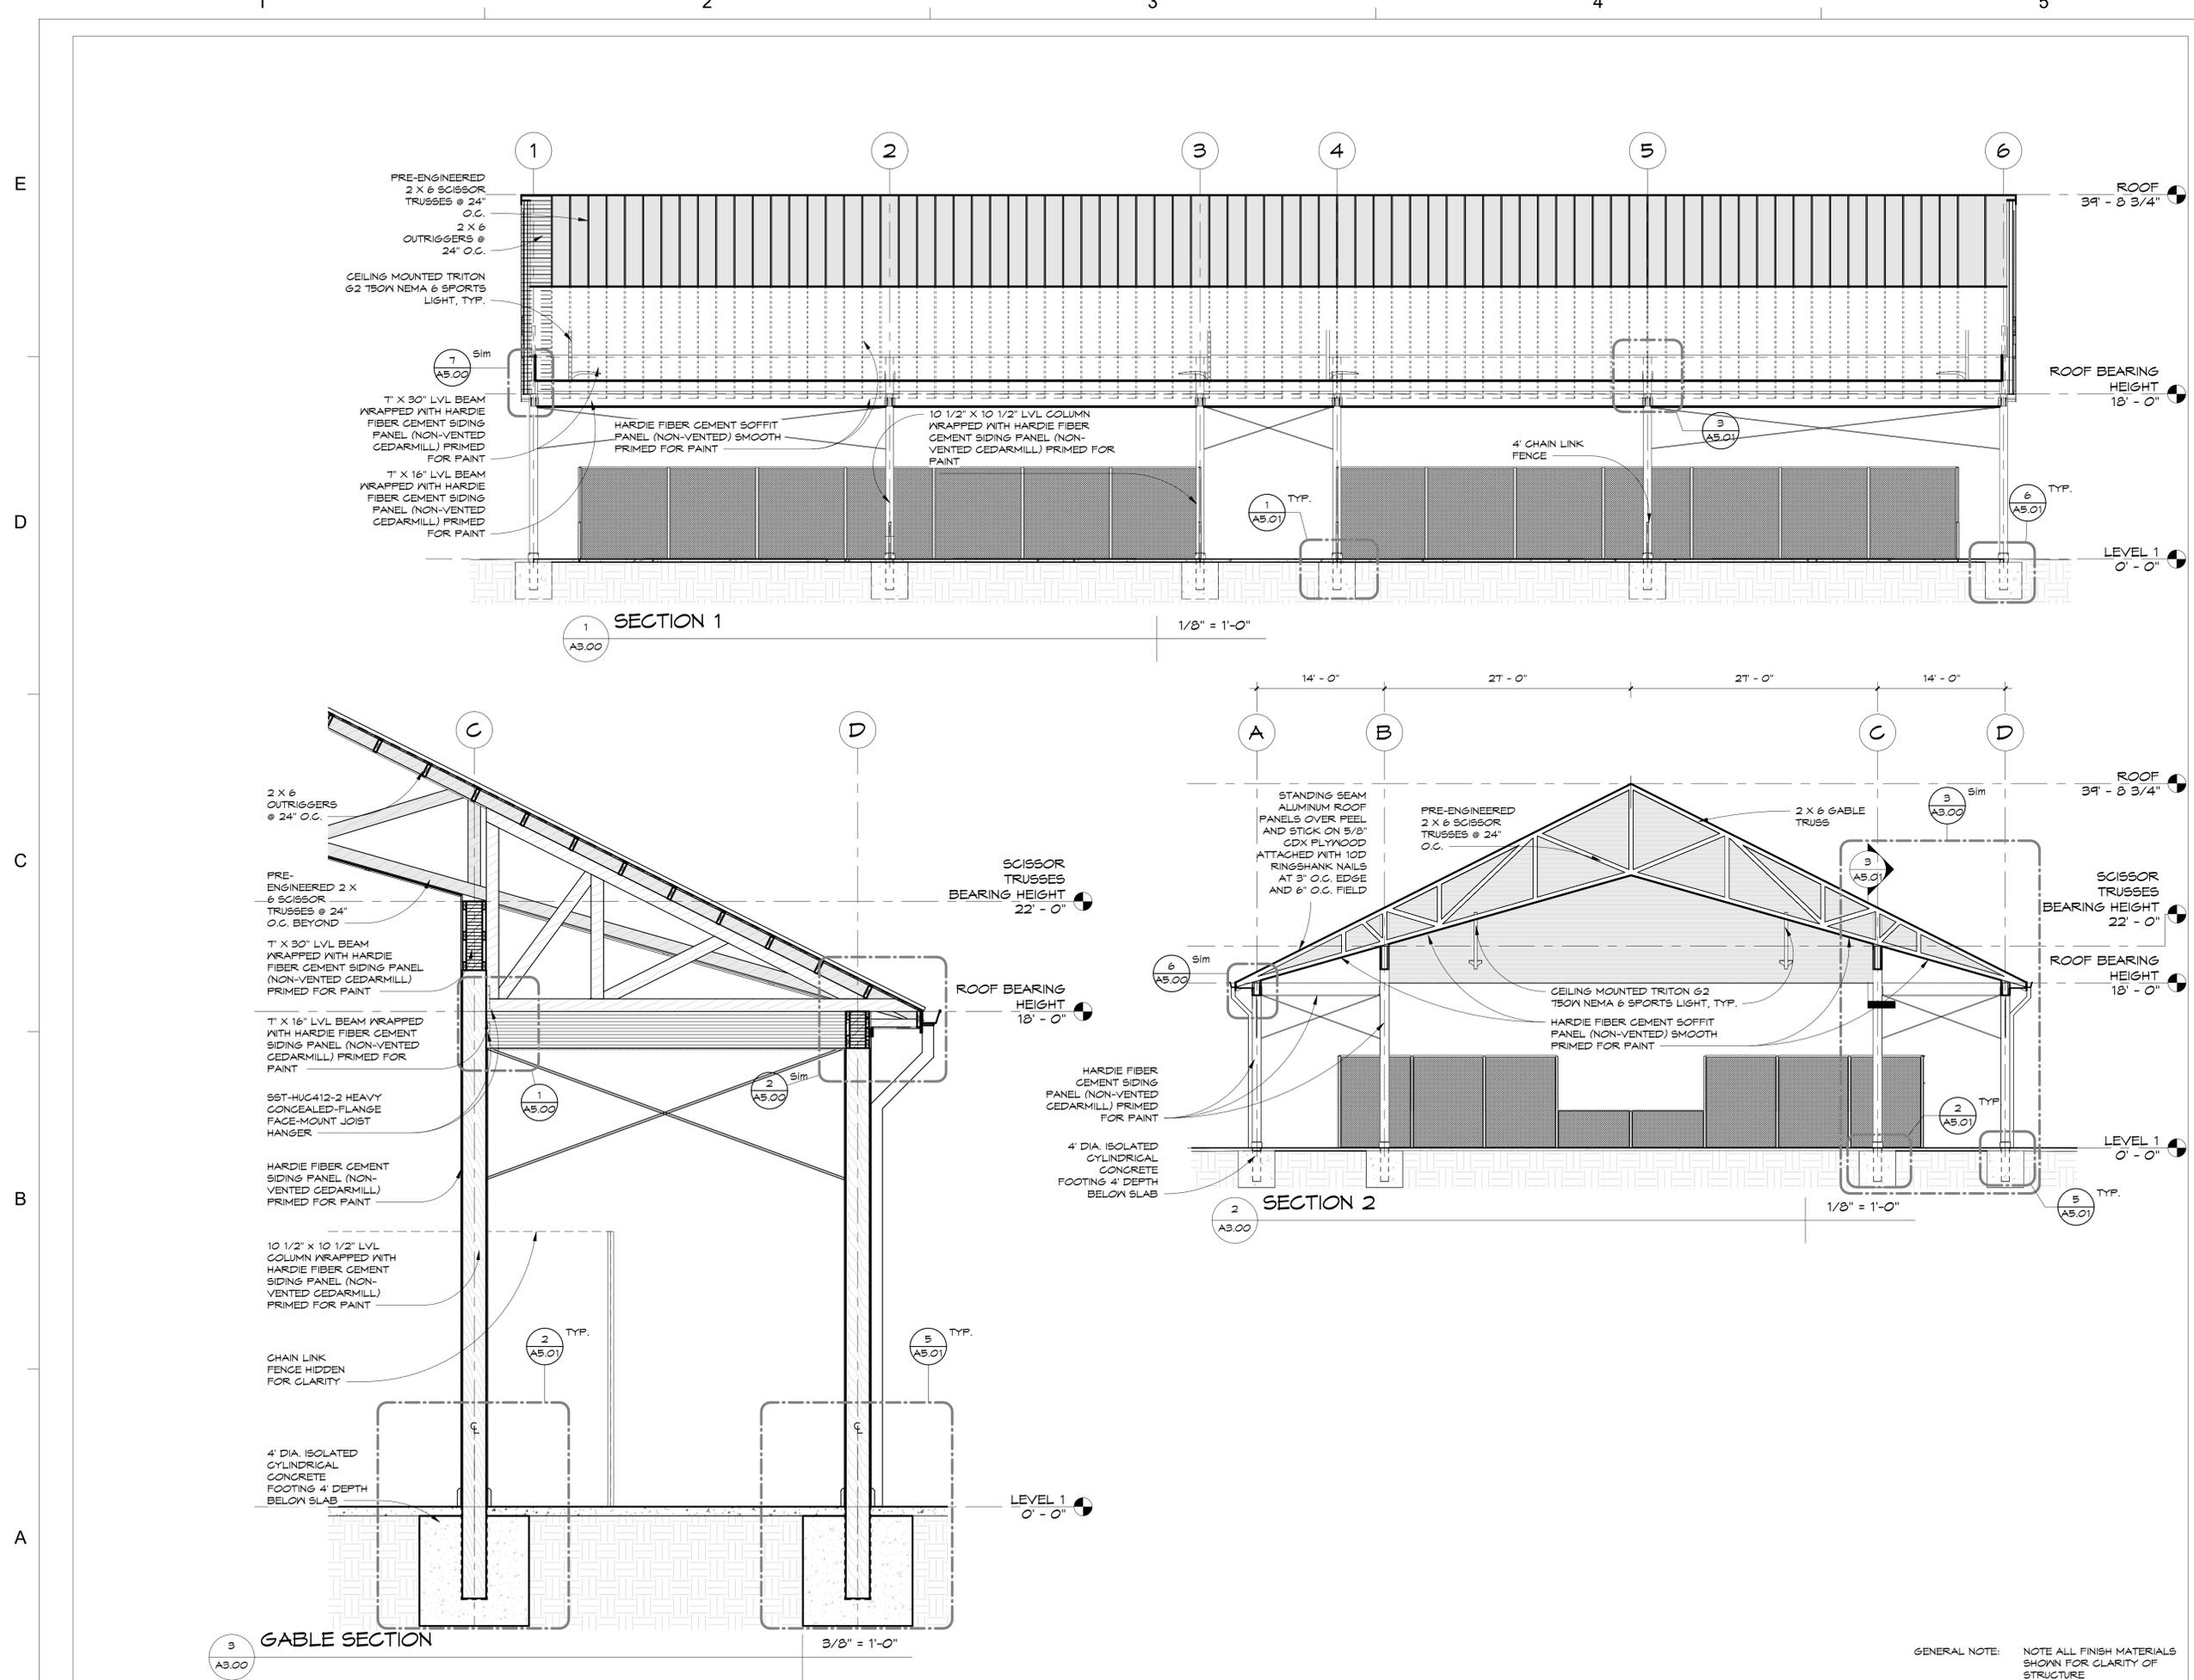

GENERAL NOTE: NOTE ALL FINISH MATERIALS SHOWN FOR CLARITY OF STRUCTURE

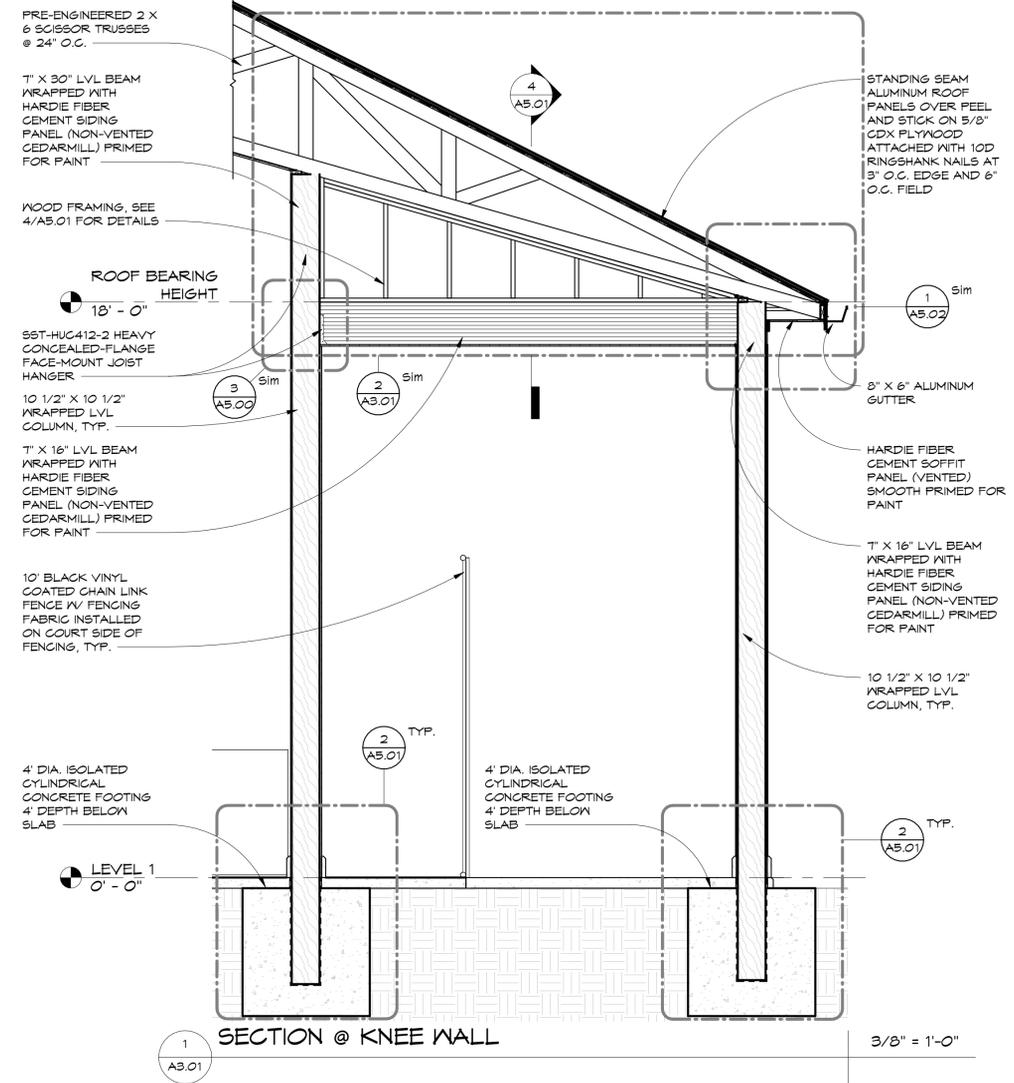

1 A3.01 SECTION @ KNEE WALL 3/8" = 1'-0"

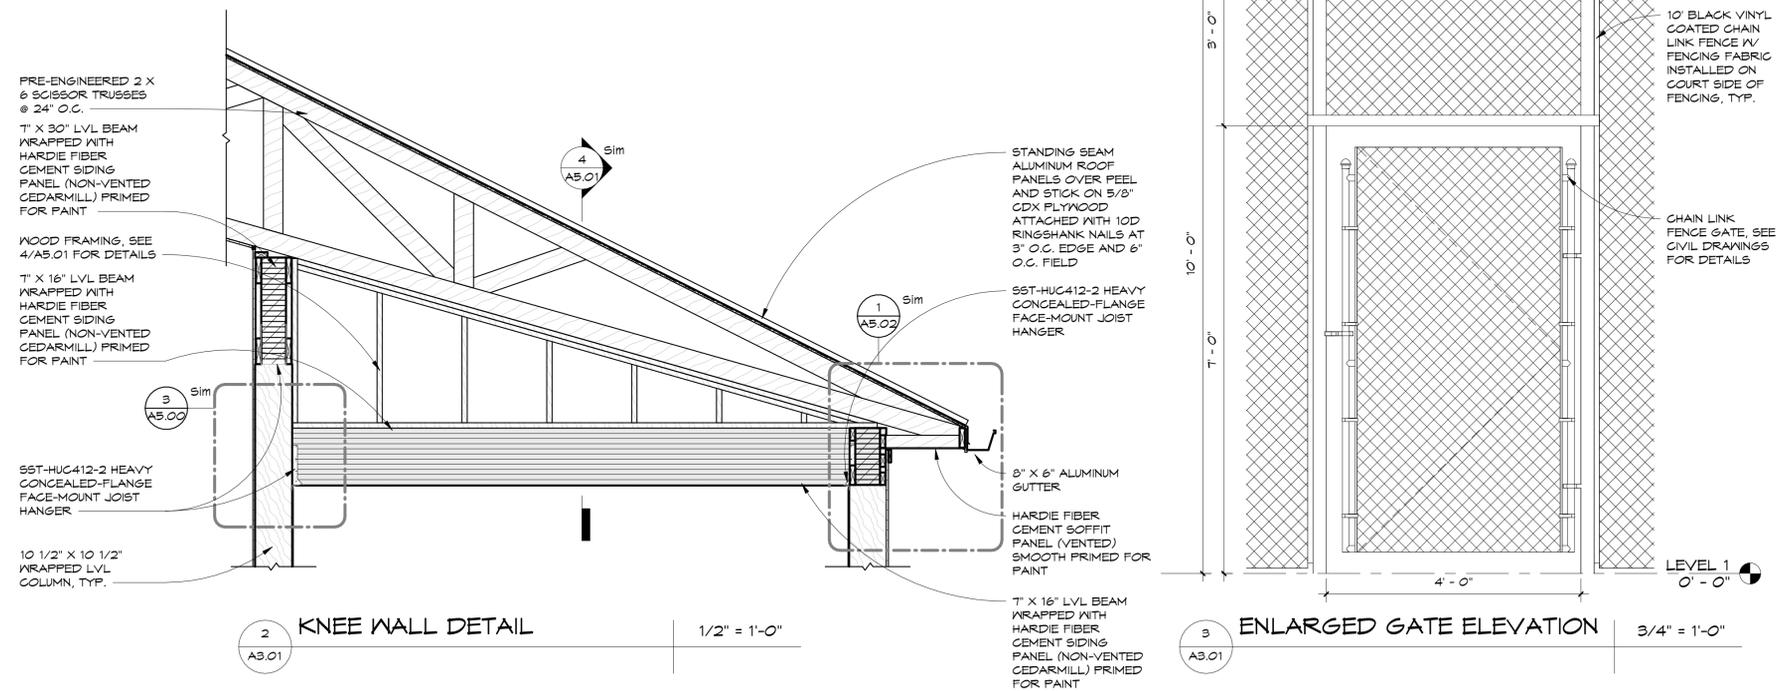

2 A3.01 KNEE WALL DETAIL 1/2" = 1'-0"

3 A3.01 ENLARGED GATE ELEVATION 3/4" = 1'-0"

GENERAL NOTE: NOT ALL FINISH MATERIALS SHOWN FOR CLARITY OF STRUCTURE

SEAL

JOSEPH J. SORCI, AIA
LICENSE #AR12728

BID SET CONSTRUCTION DRAWINGS
NOT FOR CONSTRUCTION

SCALE

REVISIONS

NO.	DESCRIPTION	DATE

DRAWN BY _____ COQ
APPROVED BY _____ JS
CHECKED BY _____ JS
DATE _____ OCTOBER 3, 2025

TITLE

**BUILDING
SECTIONS**

PROJECT NO. 50185625

A3.01

SHEET NO.

SEAL

JOSEPH J. SORCI, AIA
LICENSE #AR12728

BID SET CONSTRUCTION DRAWINGS
NOT FOR CONSTRUCTION

SCALE

REVISIONS

NO.	DESCRIPTION	DATE

DRAWN BY: _____ COQ
APPROVED BY: _____ JS
CHECKED BY: _____ JS
DATE: _____ OCTOBER 3, 2025


TITLE

DETAILS


PROJECT NO. 50185625

A5.00

SHEET NO.

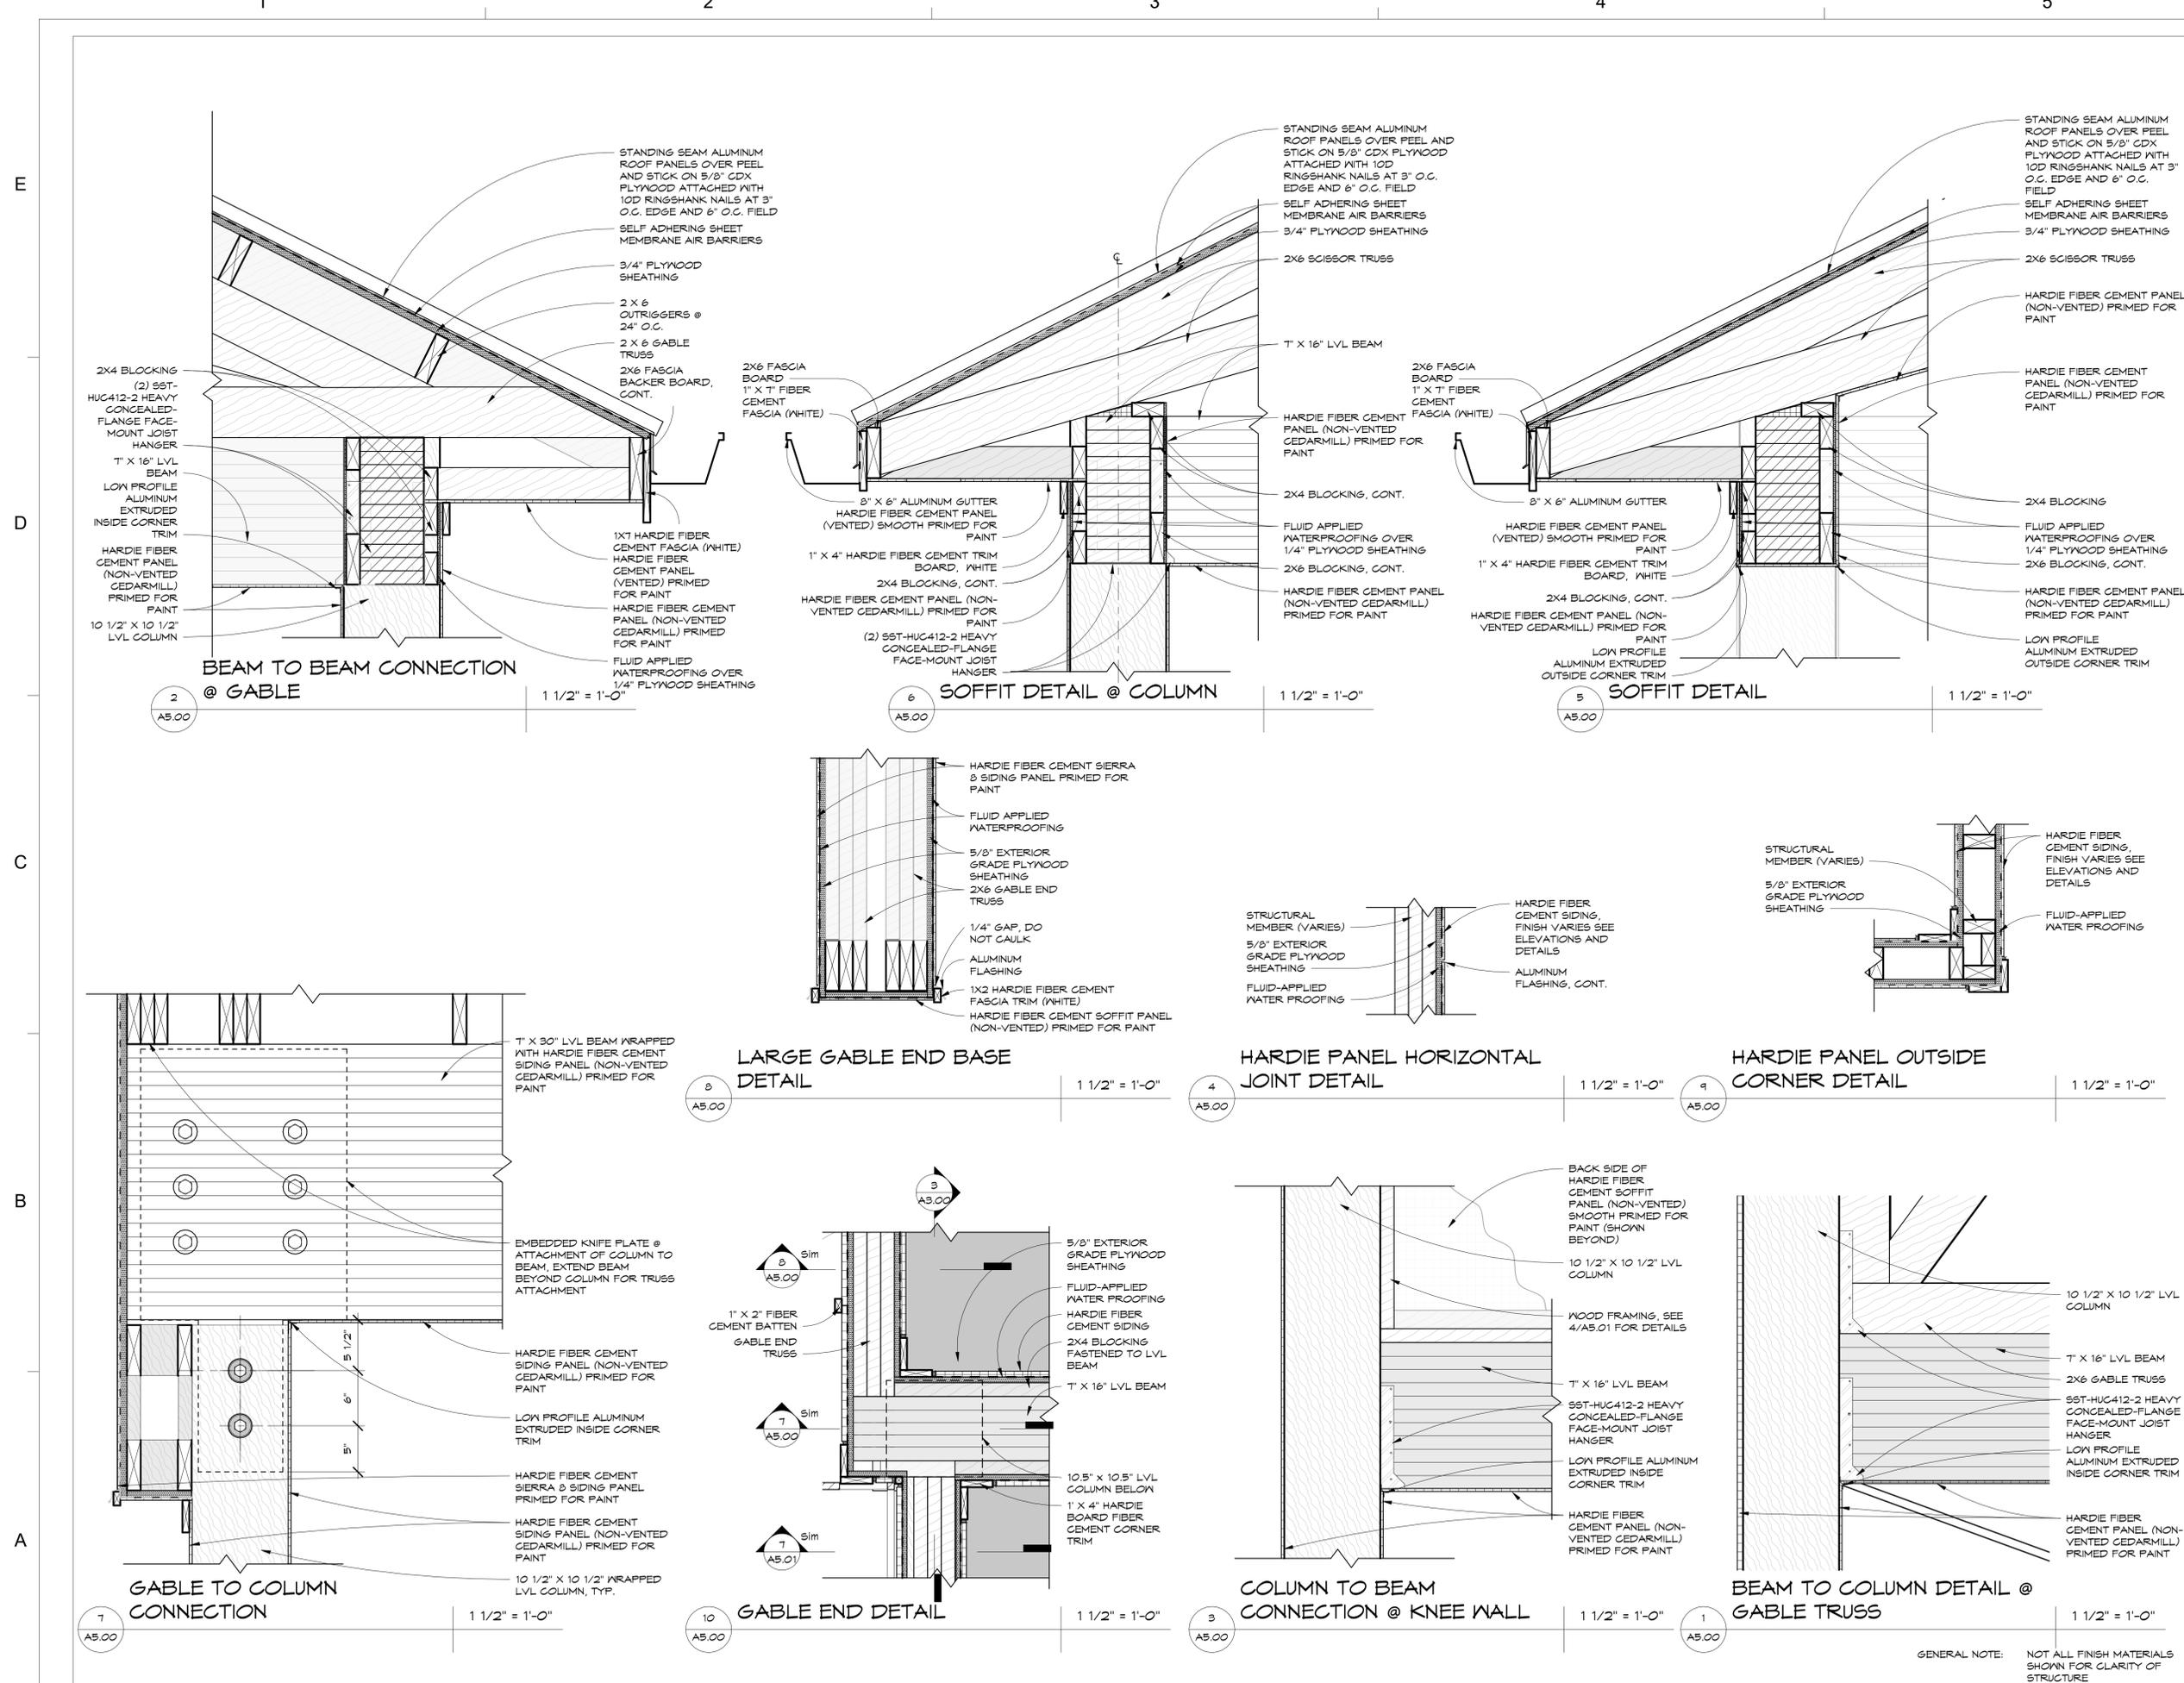


E
D
C
B
A

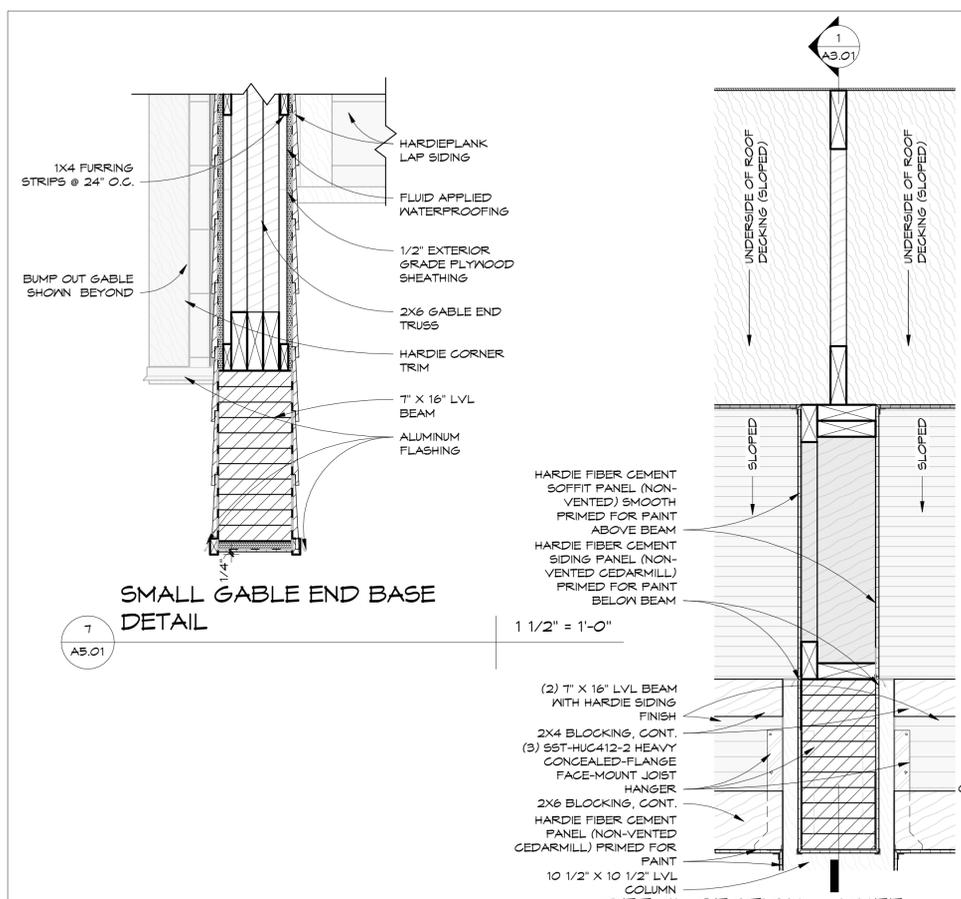


**SMALL GABLE END BASE
DETAIL**


**DETAIL SECTION @ KNEE
WALL FRAMING**

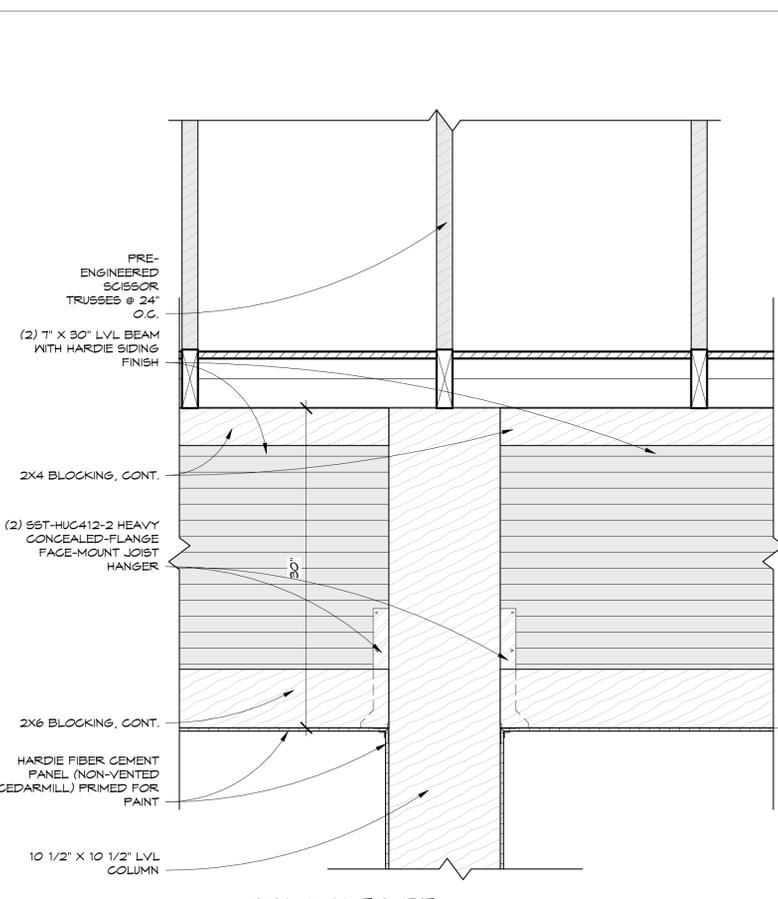


**COLUMN TO BEAM
CONNECTION DETAIL**

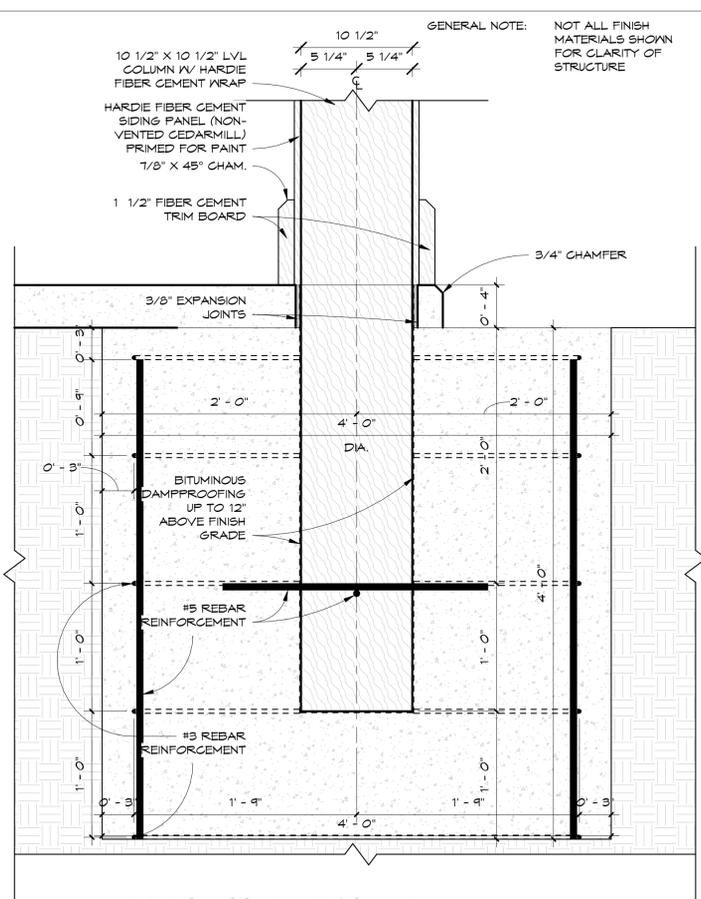


POST ATTACH DETAIL 3

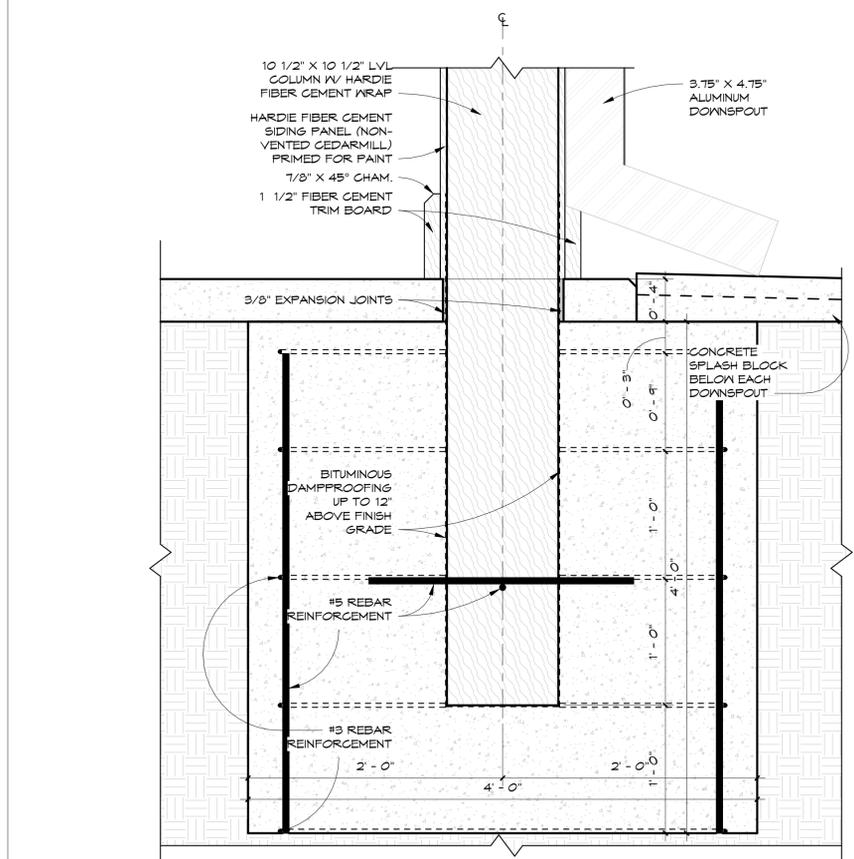

DOWNSPOUT DETAIL

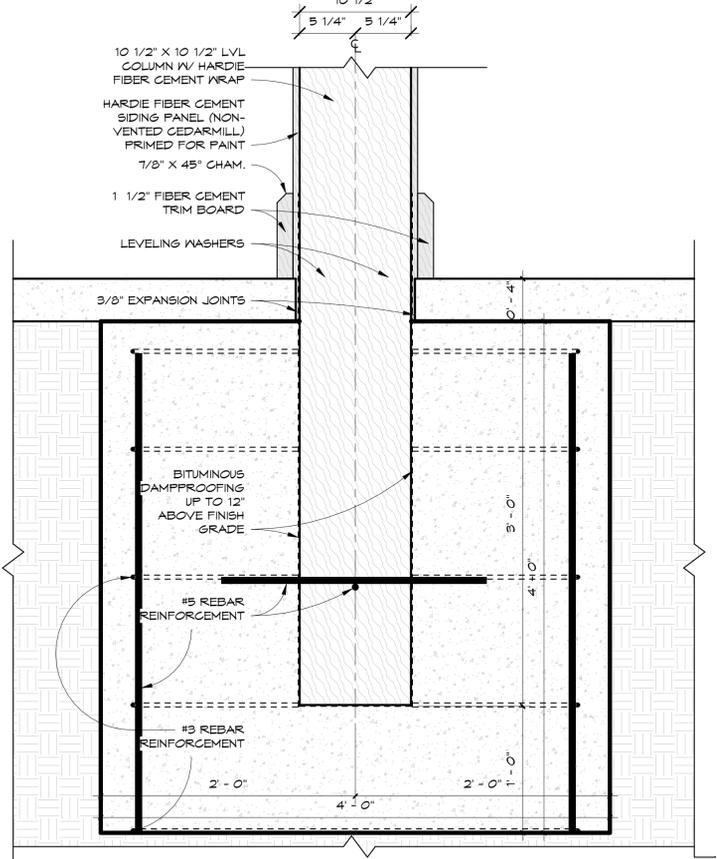

POST ATTACH DETAIL 2

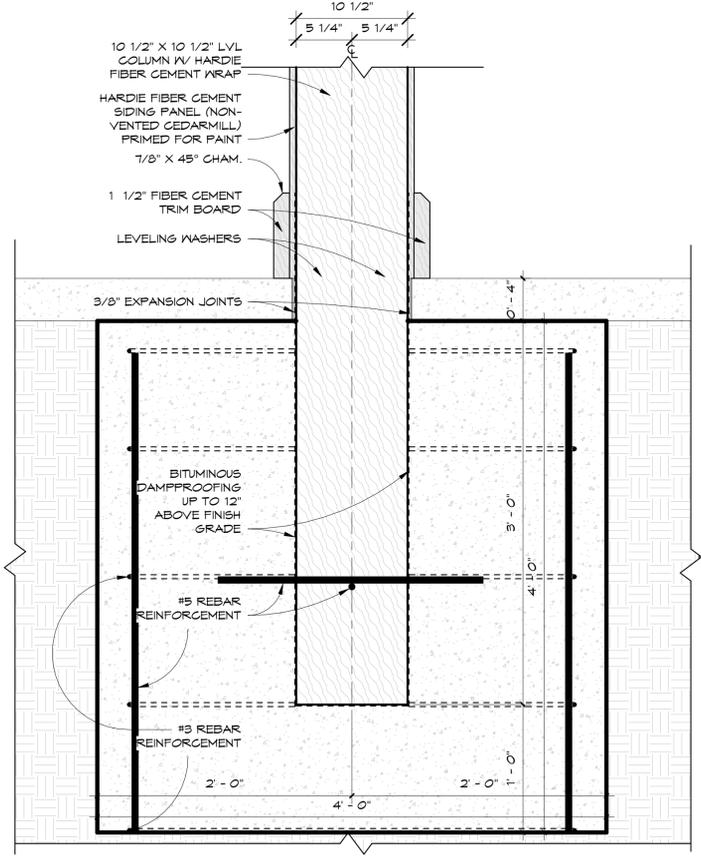

POST ATTACH DETAIL



203 Aberdeen Parkway
Panama City, FL
32405
850.522.0644



**FRANK BROWN PARK
PICKLEBALL COURTS**
CITY OF PANAMA CITY BEACH
BAY COUNTY, FLORIDA

SEAL

JOSEPH J. SORCI, AIA
LICENSE #AR12728

BID SET CONSTRUCTION DRAWINGS
NOT FOR CONSTRUCTION

SCALE

REVISIONS

NO.	DESCRIPTION	DATE

DRAWN BY _____ COQ
APPROVED BY _____ JS
CHECKED BY _____ JS
DATE _____ OCTOBER 3, 2025

TITLE

DETAILS

PROJECT NO. _____ 50185625

A5.01

SHEET NO.

1

2

3

4

5


E

D


C

B


A

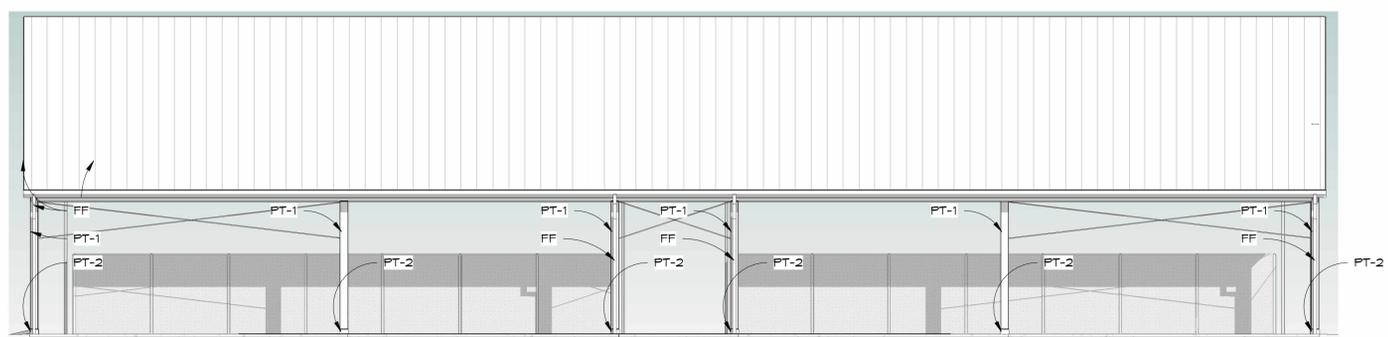

3 NEW BUILDING ELEVATION NORTH FINISHES 3/32" = 1'-0"

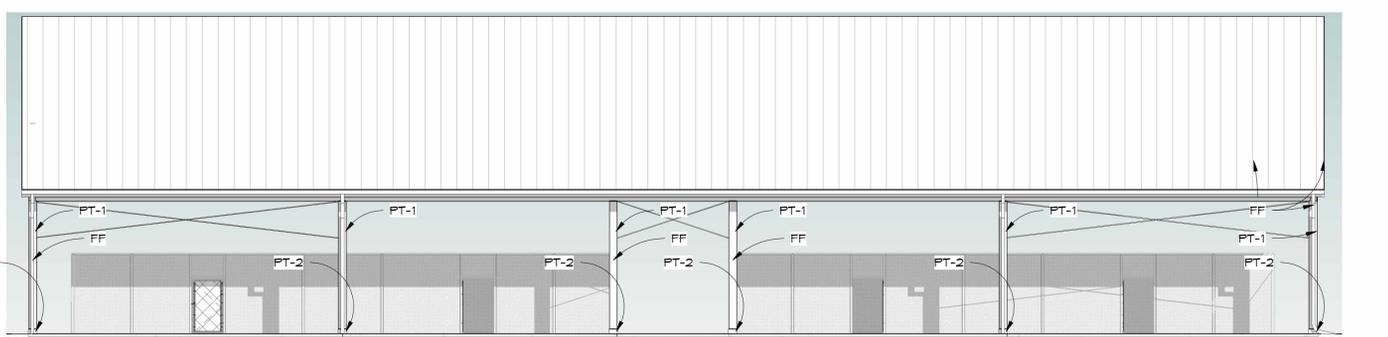


4 NEW BUILDING ELEVATION SOUTH FINISHES 3/32" = 1'-0"

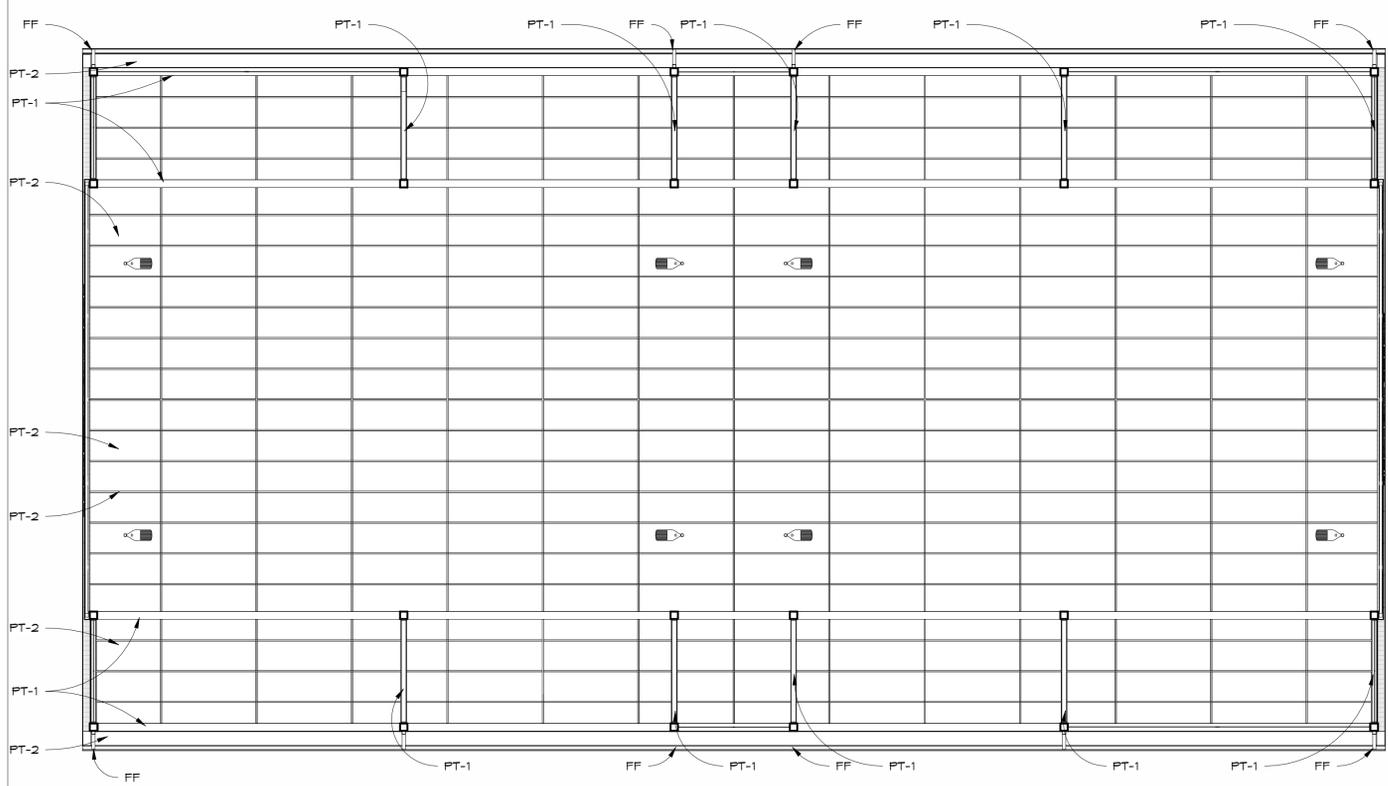


5 RCP FINISHES 3/32" = 1'-0"



1 NEW BUILDING ELEVATION EAST FINISHES 3/32" = 1'-0"

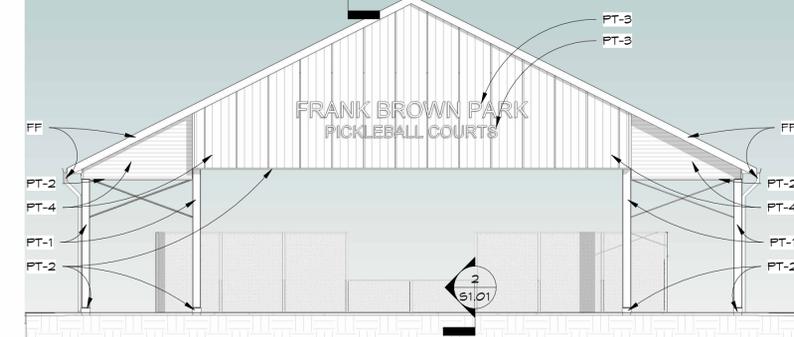

2 NEW BUILDING ELEVATION WEST FINISHES 3/32" = 1'-0"

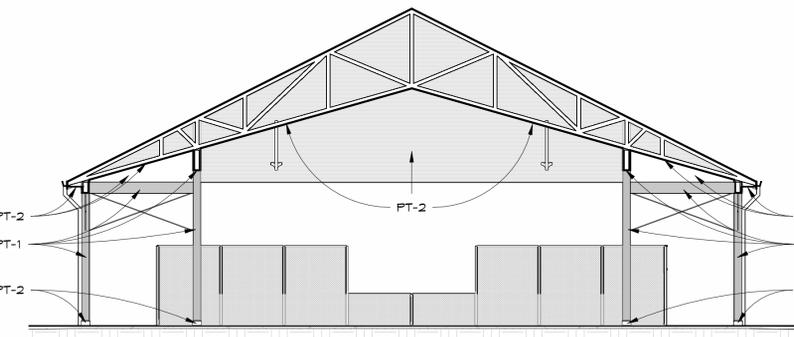

6 SECTION 2 FINISHES 3/32" = 1'-0"



7 LETTERING PLACEMENT 3/16" = 1'-0"

FINISHES LEGEND		
CODE	FINISH TYPE & COLOR	TYP. USE
PT-1	SW DURATION EXTERIOR ACRYLIC LATEX (1550 - RESORT TAN)	COLUMNS & BEAMS
PT-2	SW DURATION EXTERIOR ACRYLIC LATEX (1005 - PURE WHITE)	SOFFIT & TRIM
PT-3	SW DURATION EXTERIOR POLYURETHANE (FORREST GREEN)	LETTERING
PT-4	SW DURATION EXTERIOR ACRYLIC LATEX (1012 - CREAMY)	SIDING OTHER THAN ON COLUMNS & BEAMS
FF	FABRAL PATINA GREEN, OR SIMILAR	ROOF & ACCESSORIES



203 Aberdeen Parkway
Panama City, FL
32405
850.522.0644



FRANK BROWN PARK
PICKLEBALL COURTS
CITY OF PANAMA CITY BEACH
BAY COUNTY, FLORIDA

SEAL

JOSEPH J. SORCI, AIA
LICENSE #AR12728

BID SET CONSTRUCTION DRAWINGS
NOT FOR CONSTRUCTION

SCALE

REVISIONS

NO.	DESCRIPTION	DATE

DRAWN BY _____ COQ
APPROVED BY _____ JS
CHECKED BY _____ JS
DATE _____ OCTOBER 3, 2025

TITLE
FINISH SCHEDULE

PROJECT NO. _____ 50185625

A6.00

SHEET NO.

1


2

3


4

5


Lighting Fixture Schedule				
TYPE	TYPE MARK	MARK	ELEVATION FROM FINISHED GRADE	COMMENTS
TRITON 62	C1-01		20' - 0"	CEILING MOUNT FROM DOWNROD
TRITON 62	C1-02		20' - 0"	CEILING MOUNT FROM DOWNROD
TRITON 62	C2-01		20' - 0"	CEILING MOUNT FROM DOWNROD
TRITON 62	C2-02		20' - 0"	CEILING MOUNT FROM DOWNROD
TRITON 62	C3-01		20' - 0"	CEILING MOUNT FROM DOWNROD
TRITON 62	C3-02		20' - 0"	CEILING MOUNT FROM DOWNROD
TRITON 62	C4-01		20' - 0"	CEILING MOUNT FROM DOWNROD
TRITON 62	C4-02		20' - 0"	CEILING MOUNT FROM DOWNROD
TRITON 62	C5-01		20' - 0"	POLE MOUNTED (EMBEDED)
TRITON 62	C5-02		20' - 0"	POLE MOUNTED (EMBEDED)
TRITON 62	C6-01		20' - 0"	POLE MOUNTED (EMBEDED)
TRITON 62	C6-02		20' - 0"	POLE MOUNTED (EMBEDED)
TRITON 62	C7-01		20' - 0"	POLE MOUNTED (EMBEDED)
TRITON 62	C7-02		20' - 0"	POLE MOUNTED (EMBEDED)
TRITON 62	C8-01		20' - 0"	POLE MOUNTED (EMBEDED)
TRITON 62	C8-02		20' - 0"	POLE MOUNTED (EMBEDED)

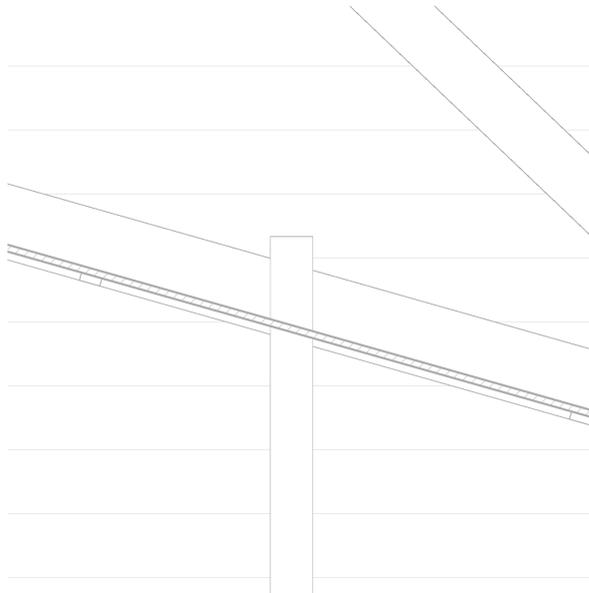

3 LIGHTING FIXTURE CEILING MOUNTING DETAIL | 1 1/2" = 1'-0"

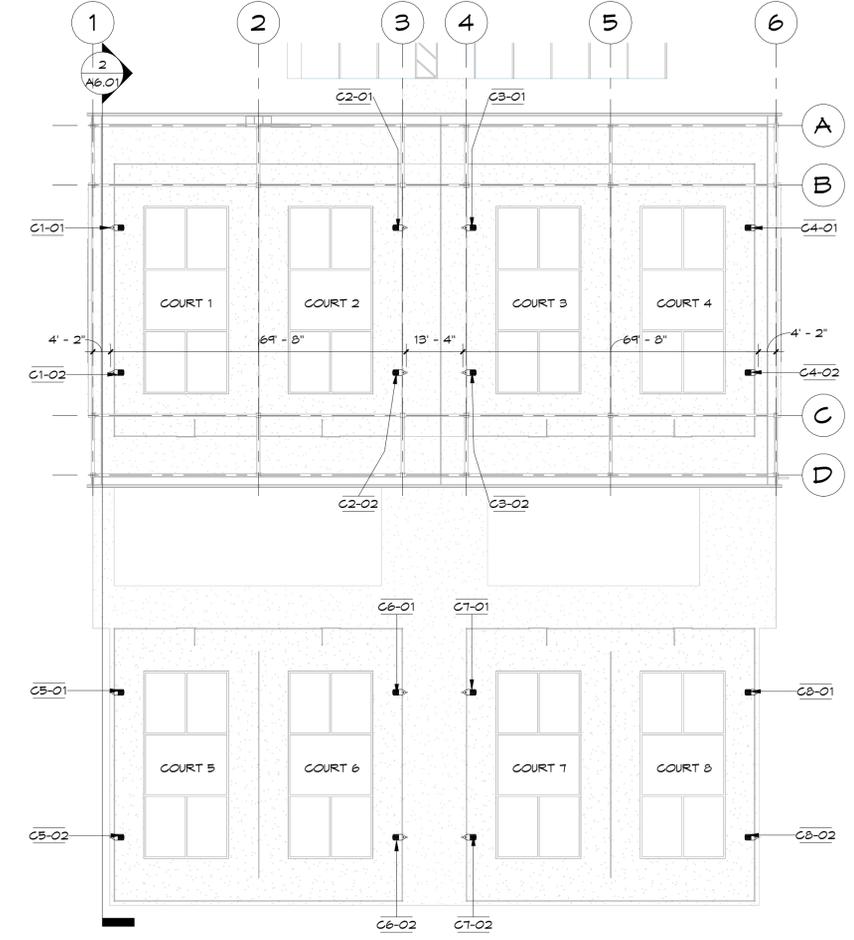

1 SITE PLAN - LIGHTING | 1" = 20'-0"

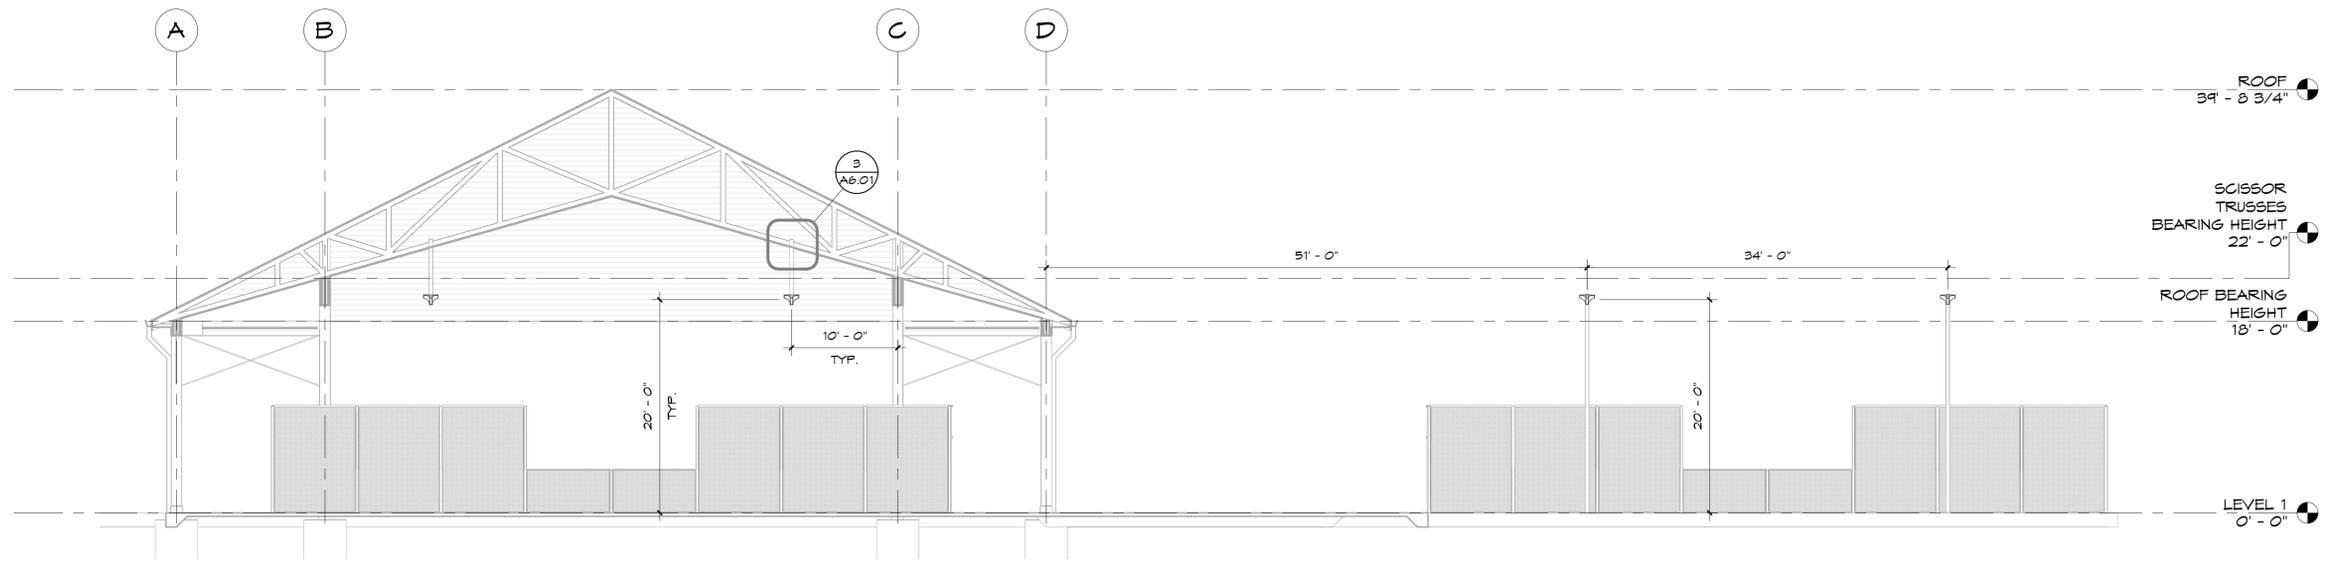

2 LIGHTING FIXTURE SECTION | 1/8" = 1'-0"



203 Aberdeen Parkway
Panama City, FL
32405
850.522.0644



FRANK BROWN PARK
PICKLEBALL COURTS
CITY OF PANAMA CITY BEACH
BAY COUNTY, FLORIDA

SEAL

JOSEPH J. SORCI, AIA
LICENSE #AR12728

BID SET CONSTRUCTION DRAWINGS
NOT FOR CONSTRUCTION

SCALE

REVISIONS

NO.	DESCRIPTION	DATE

DRAWN BY: _____ COQ
APPROVED BY: _____ JS
CHECKED BY: _____ JS
DATE: _____ OCTOBER 3, 2025

TITLE
LIGHTING PLAN

PROJECT NO. 50185625

A6.01

SHEET NO.

