

PLUMBING SHEET NOTES	
I	PROVIDE SOLIDS INTERCEPTOR. BASIS OF DESIGN: STRIEM AA-2.

GMC

G GOODWYN MILLS CAWOOD, LLC.
720 Bayfront Parkway, Suite 200
Pensacola, FL 32502
T 850.432.0706
GMCNETWORK.COM
Gerald Stoen, Jernigan -
Qualifying Agent
FL Architect AR 0009953

FRICKER RESOURCE CENTER
RENOVATION PROJECT

900 N F St, Pensacola, FL 32501-2887




GMC # APEN250016

SANITARY PIPING NEW
WORK PLAN - WEST

P1.21



W3 Engineering Inc.
110 E. WRIGHT ST.
PENSACOLA, FL 32502
T: (850)629-8270
F: (850)478-4898
FL P.E. # 70595
FL AUTHORIZATION # 31078

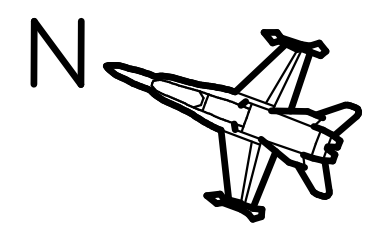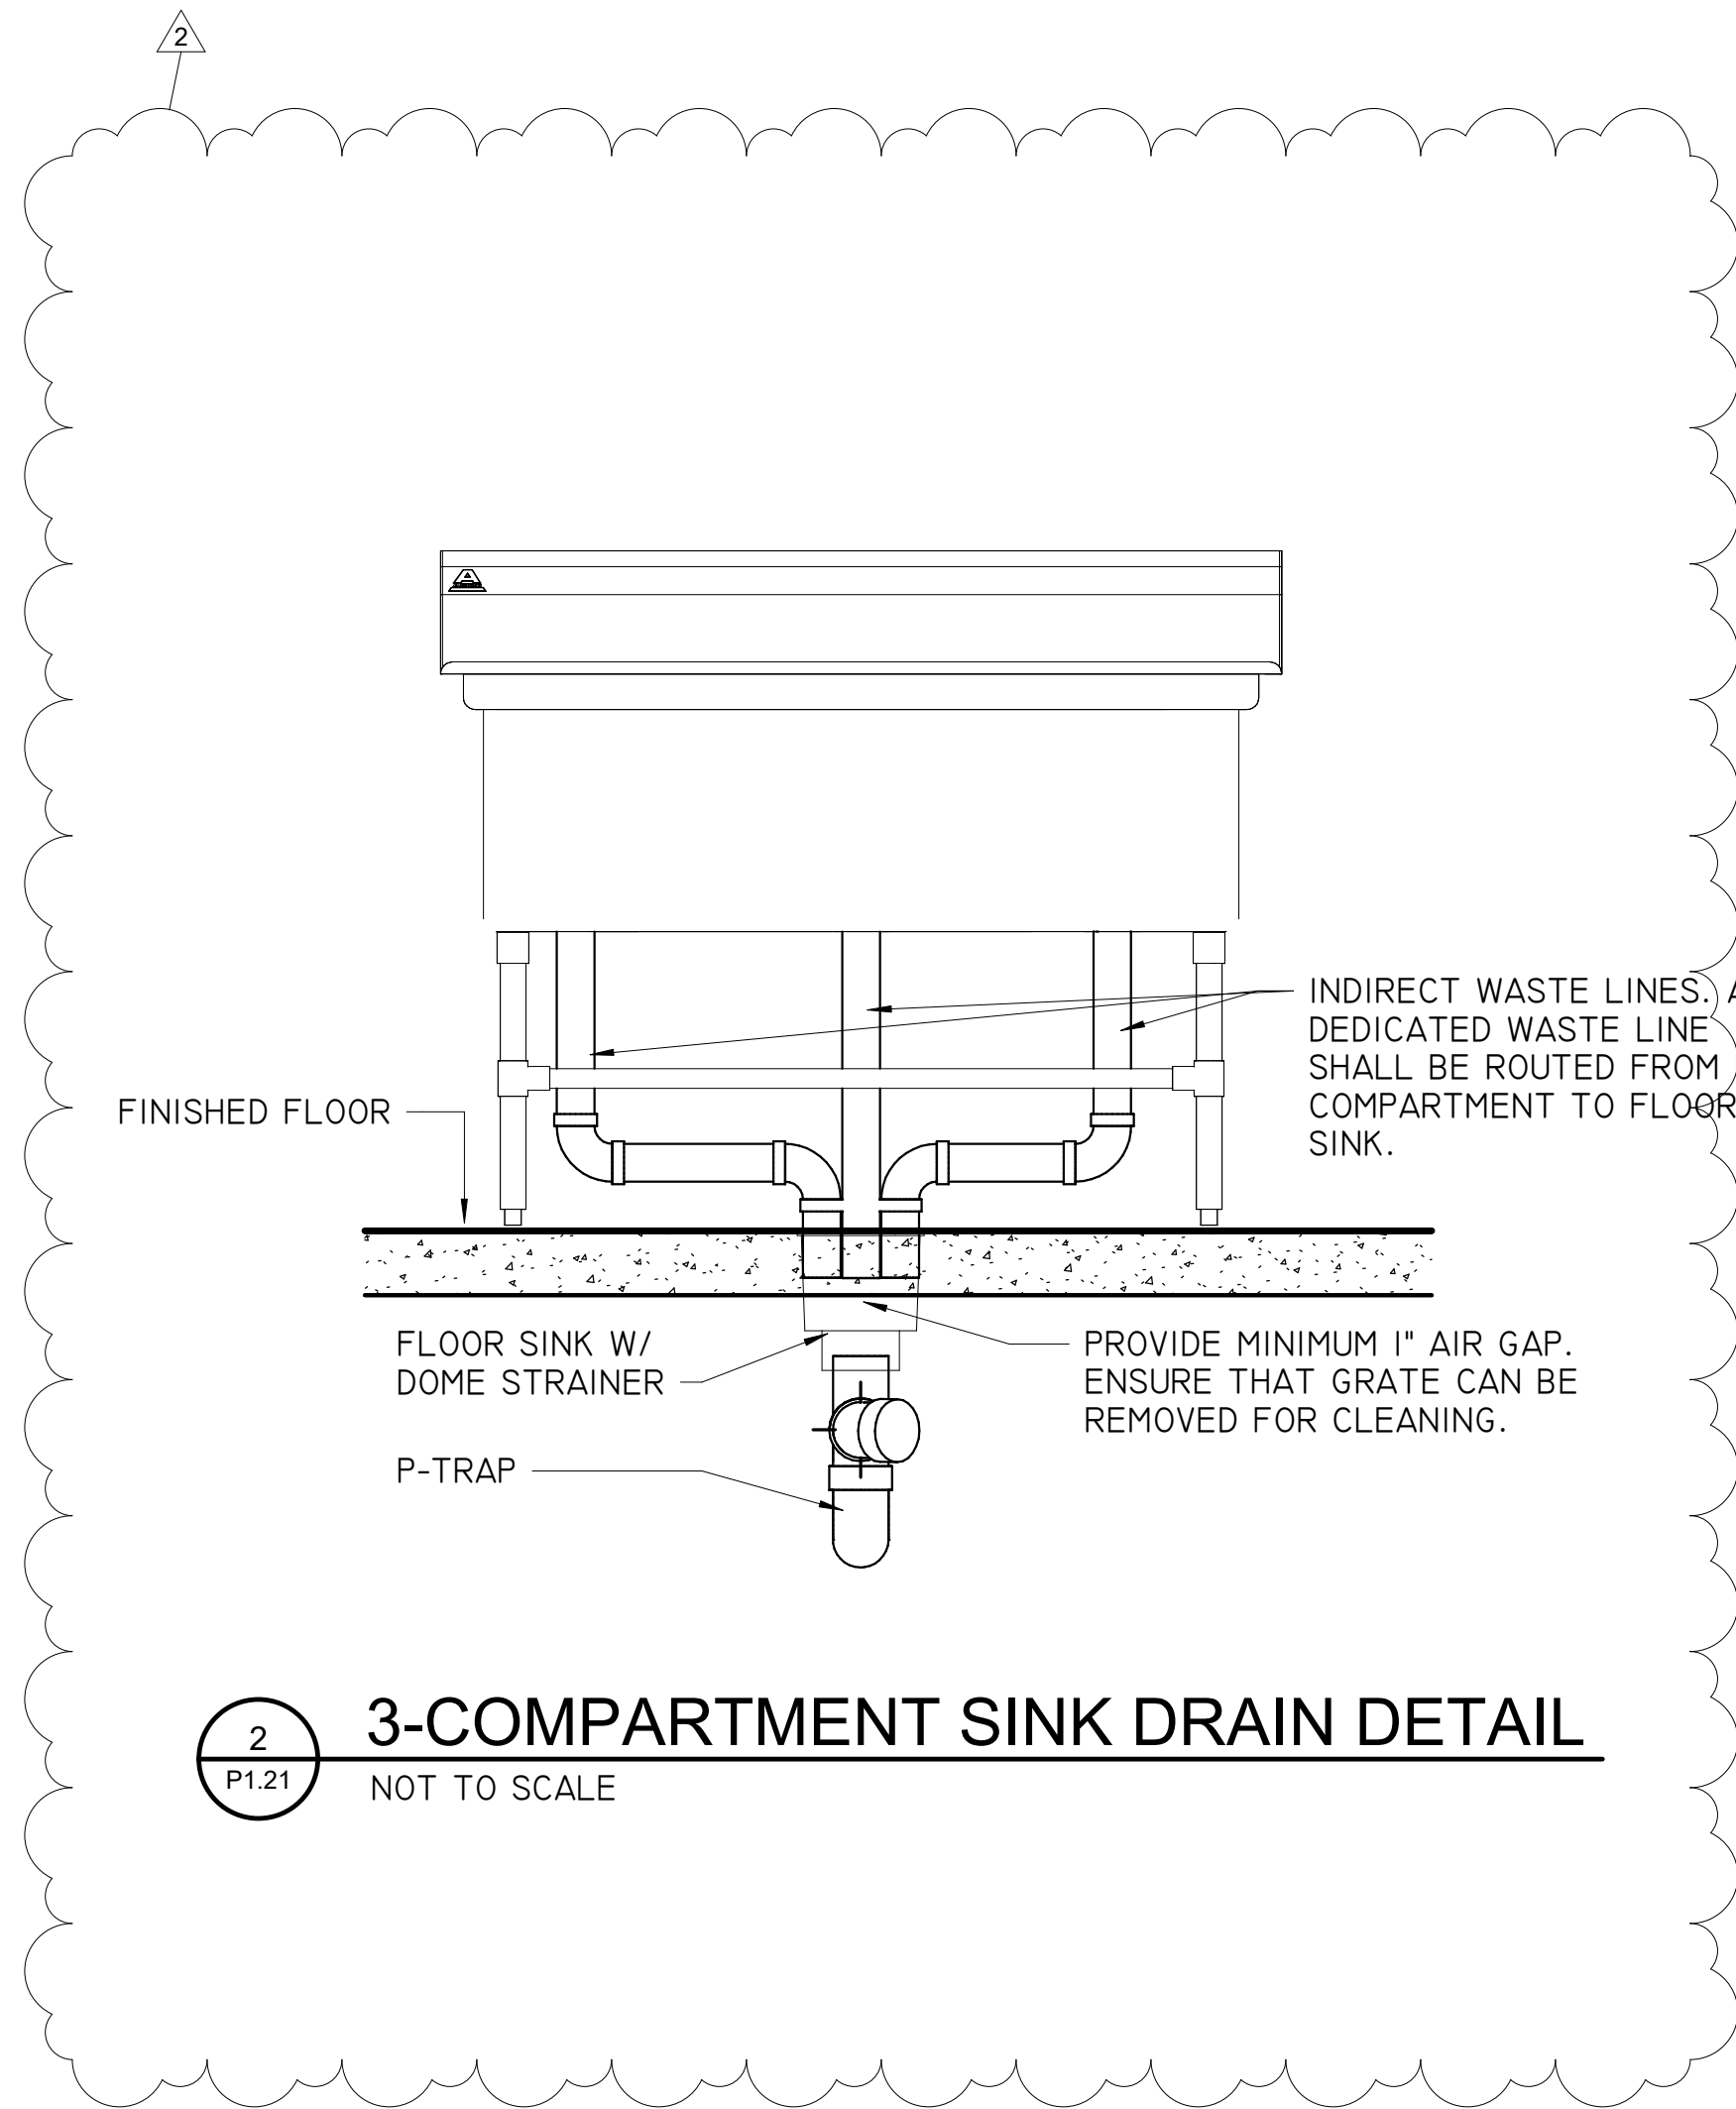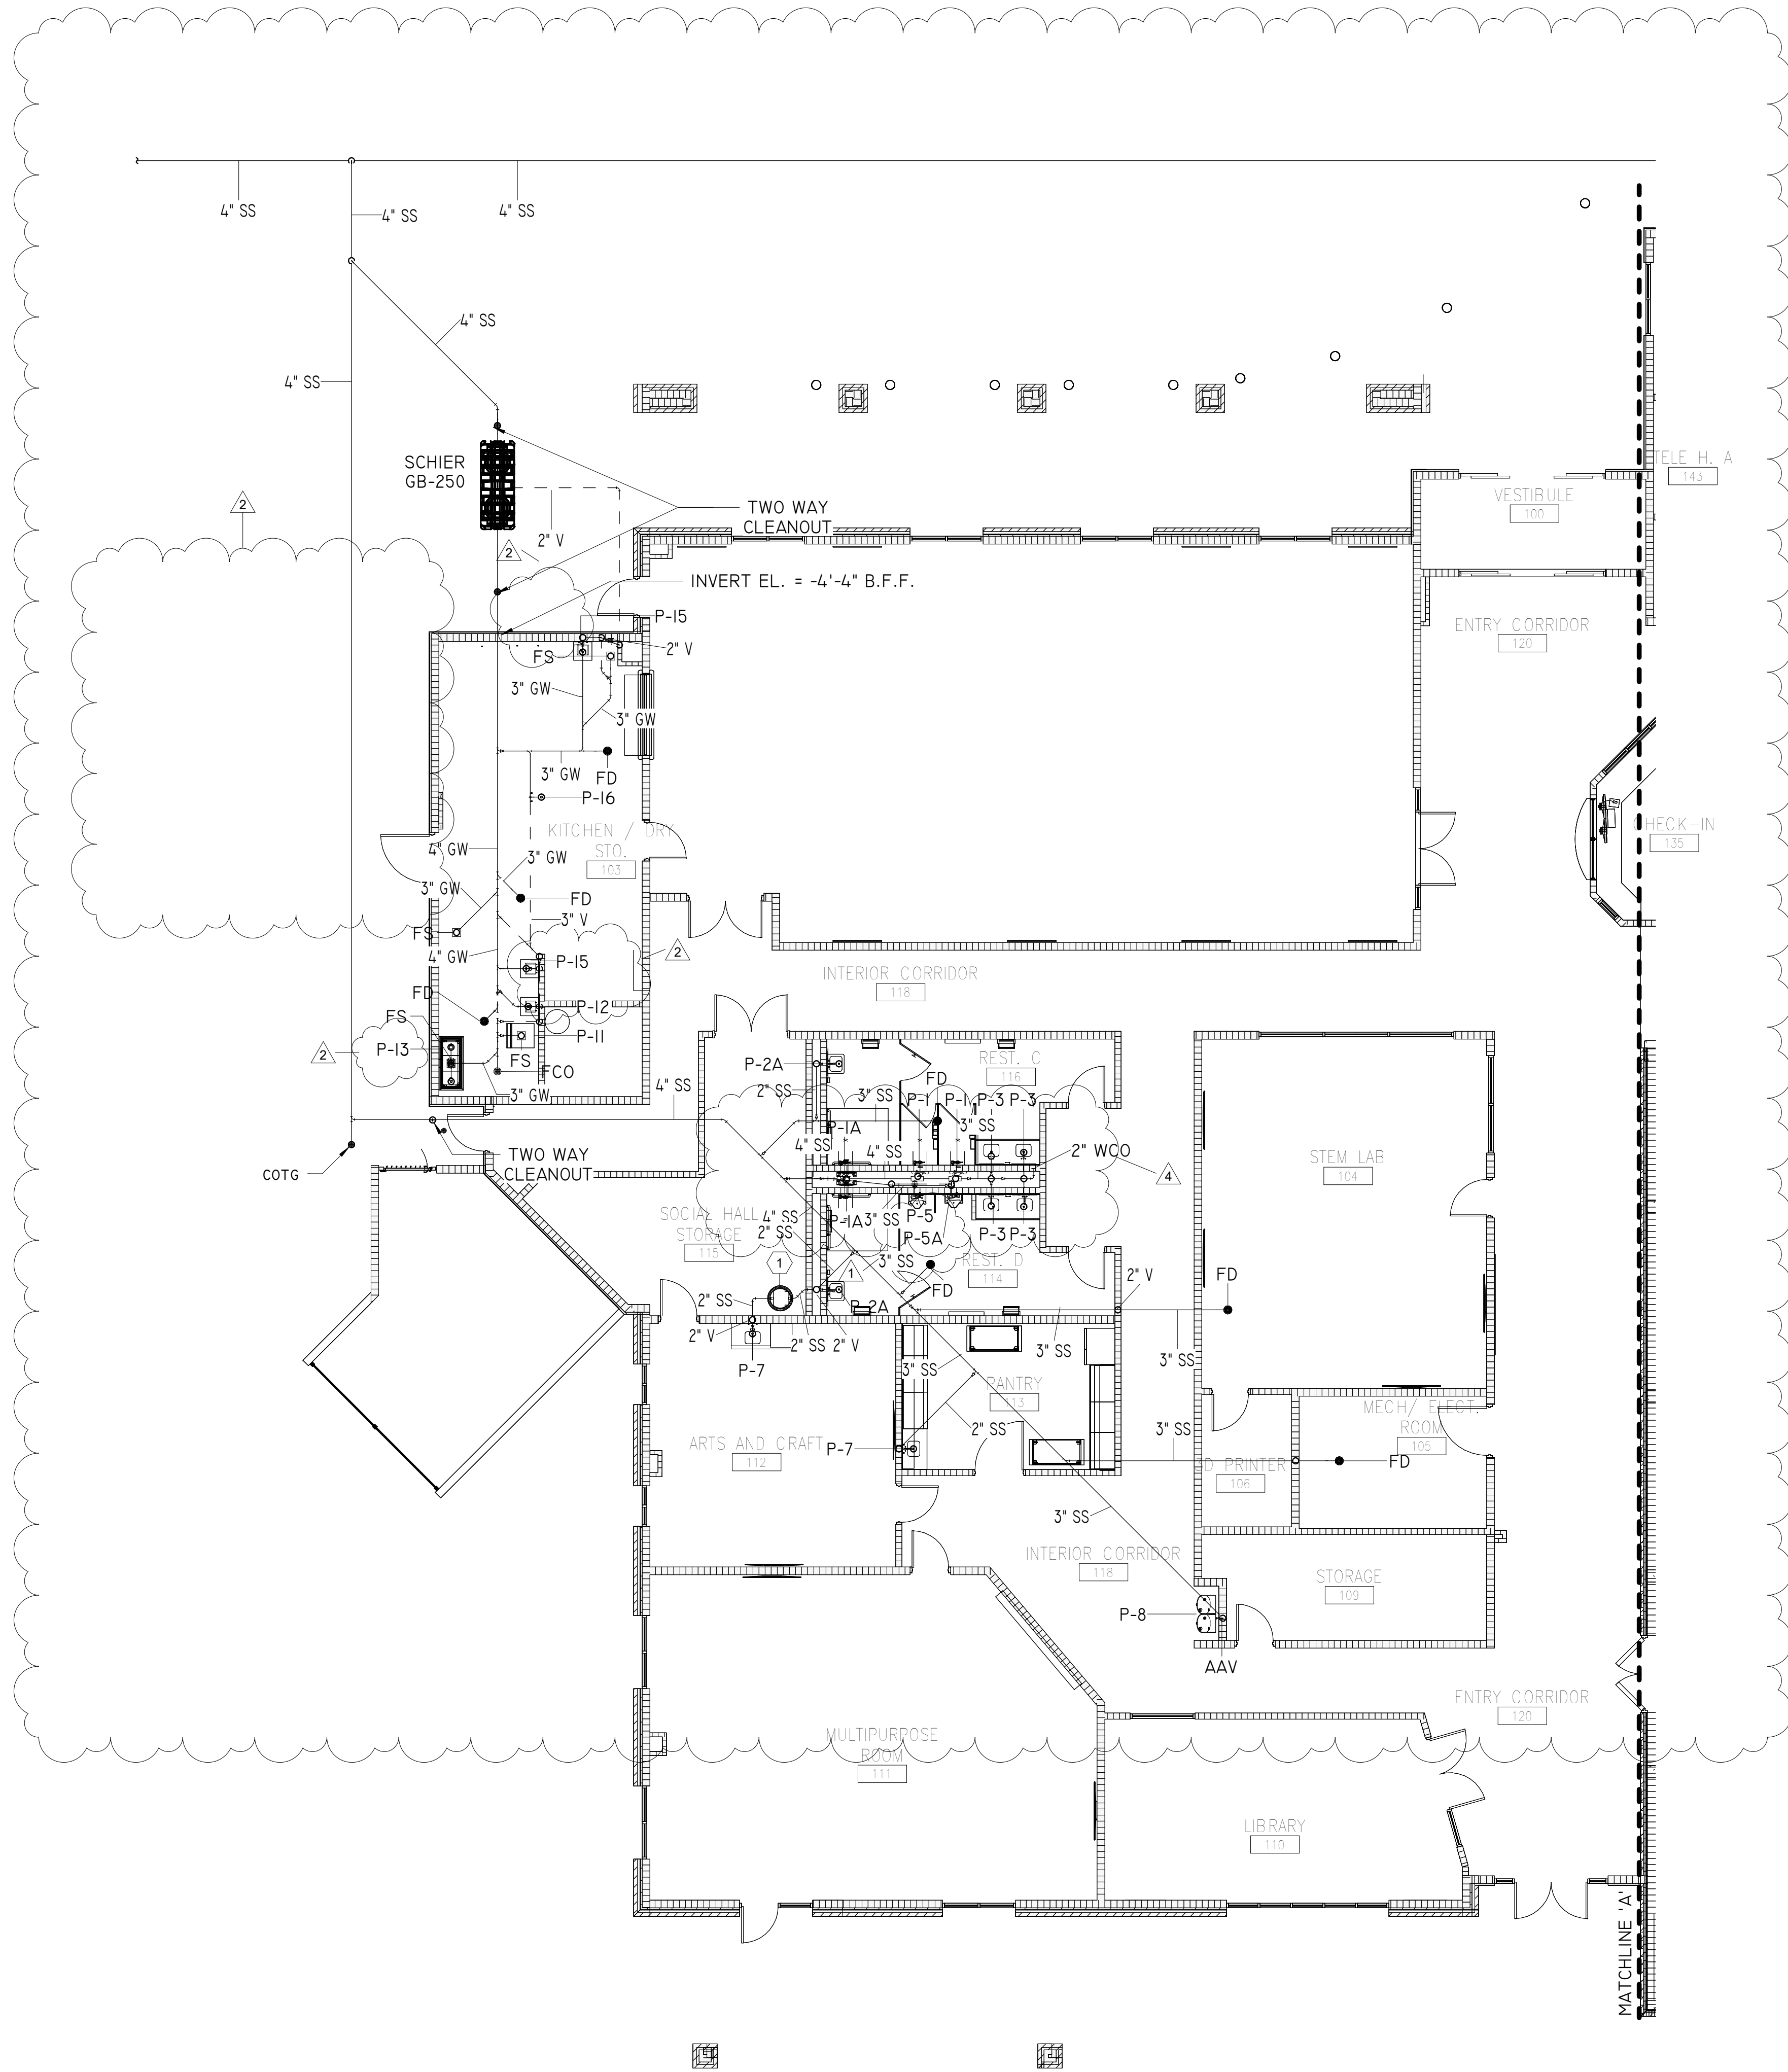

SANITARY PIPING NEW WORK PLAN - WEST

8' 0 8' 16'
SCALE: 1/8" = 1' - 0"