


No.	Description	Date
1	ISSUED FOR BID	3/19/2026

THIS DOCUMENT IS CONFIDENTIAL
PURSUANT TO CHAPTER 119,
FLORIDA STATUTES

Project No:
Sheet Title


EXISTING CONDITIONS PLAN



Original is 42 x 30. Do not scale contents of this drawing.
Sheet Number

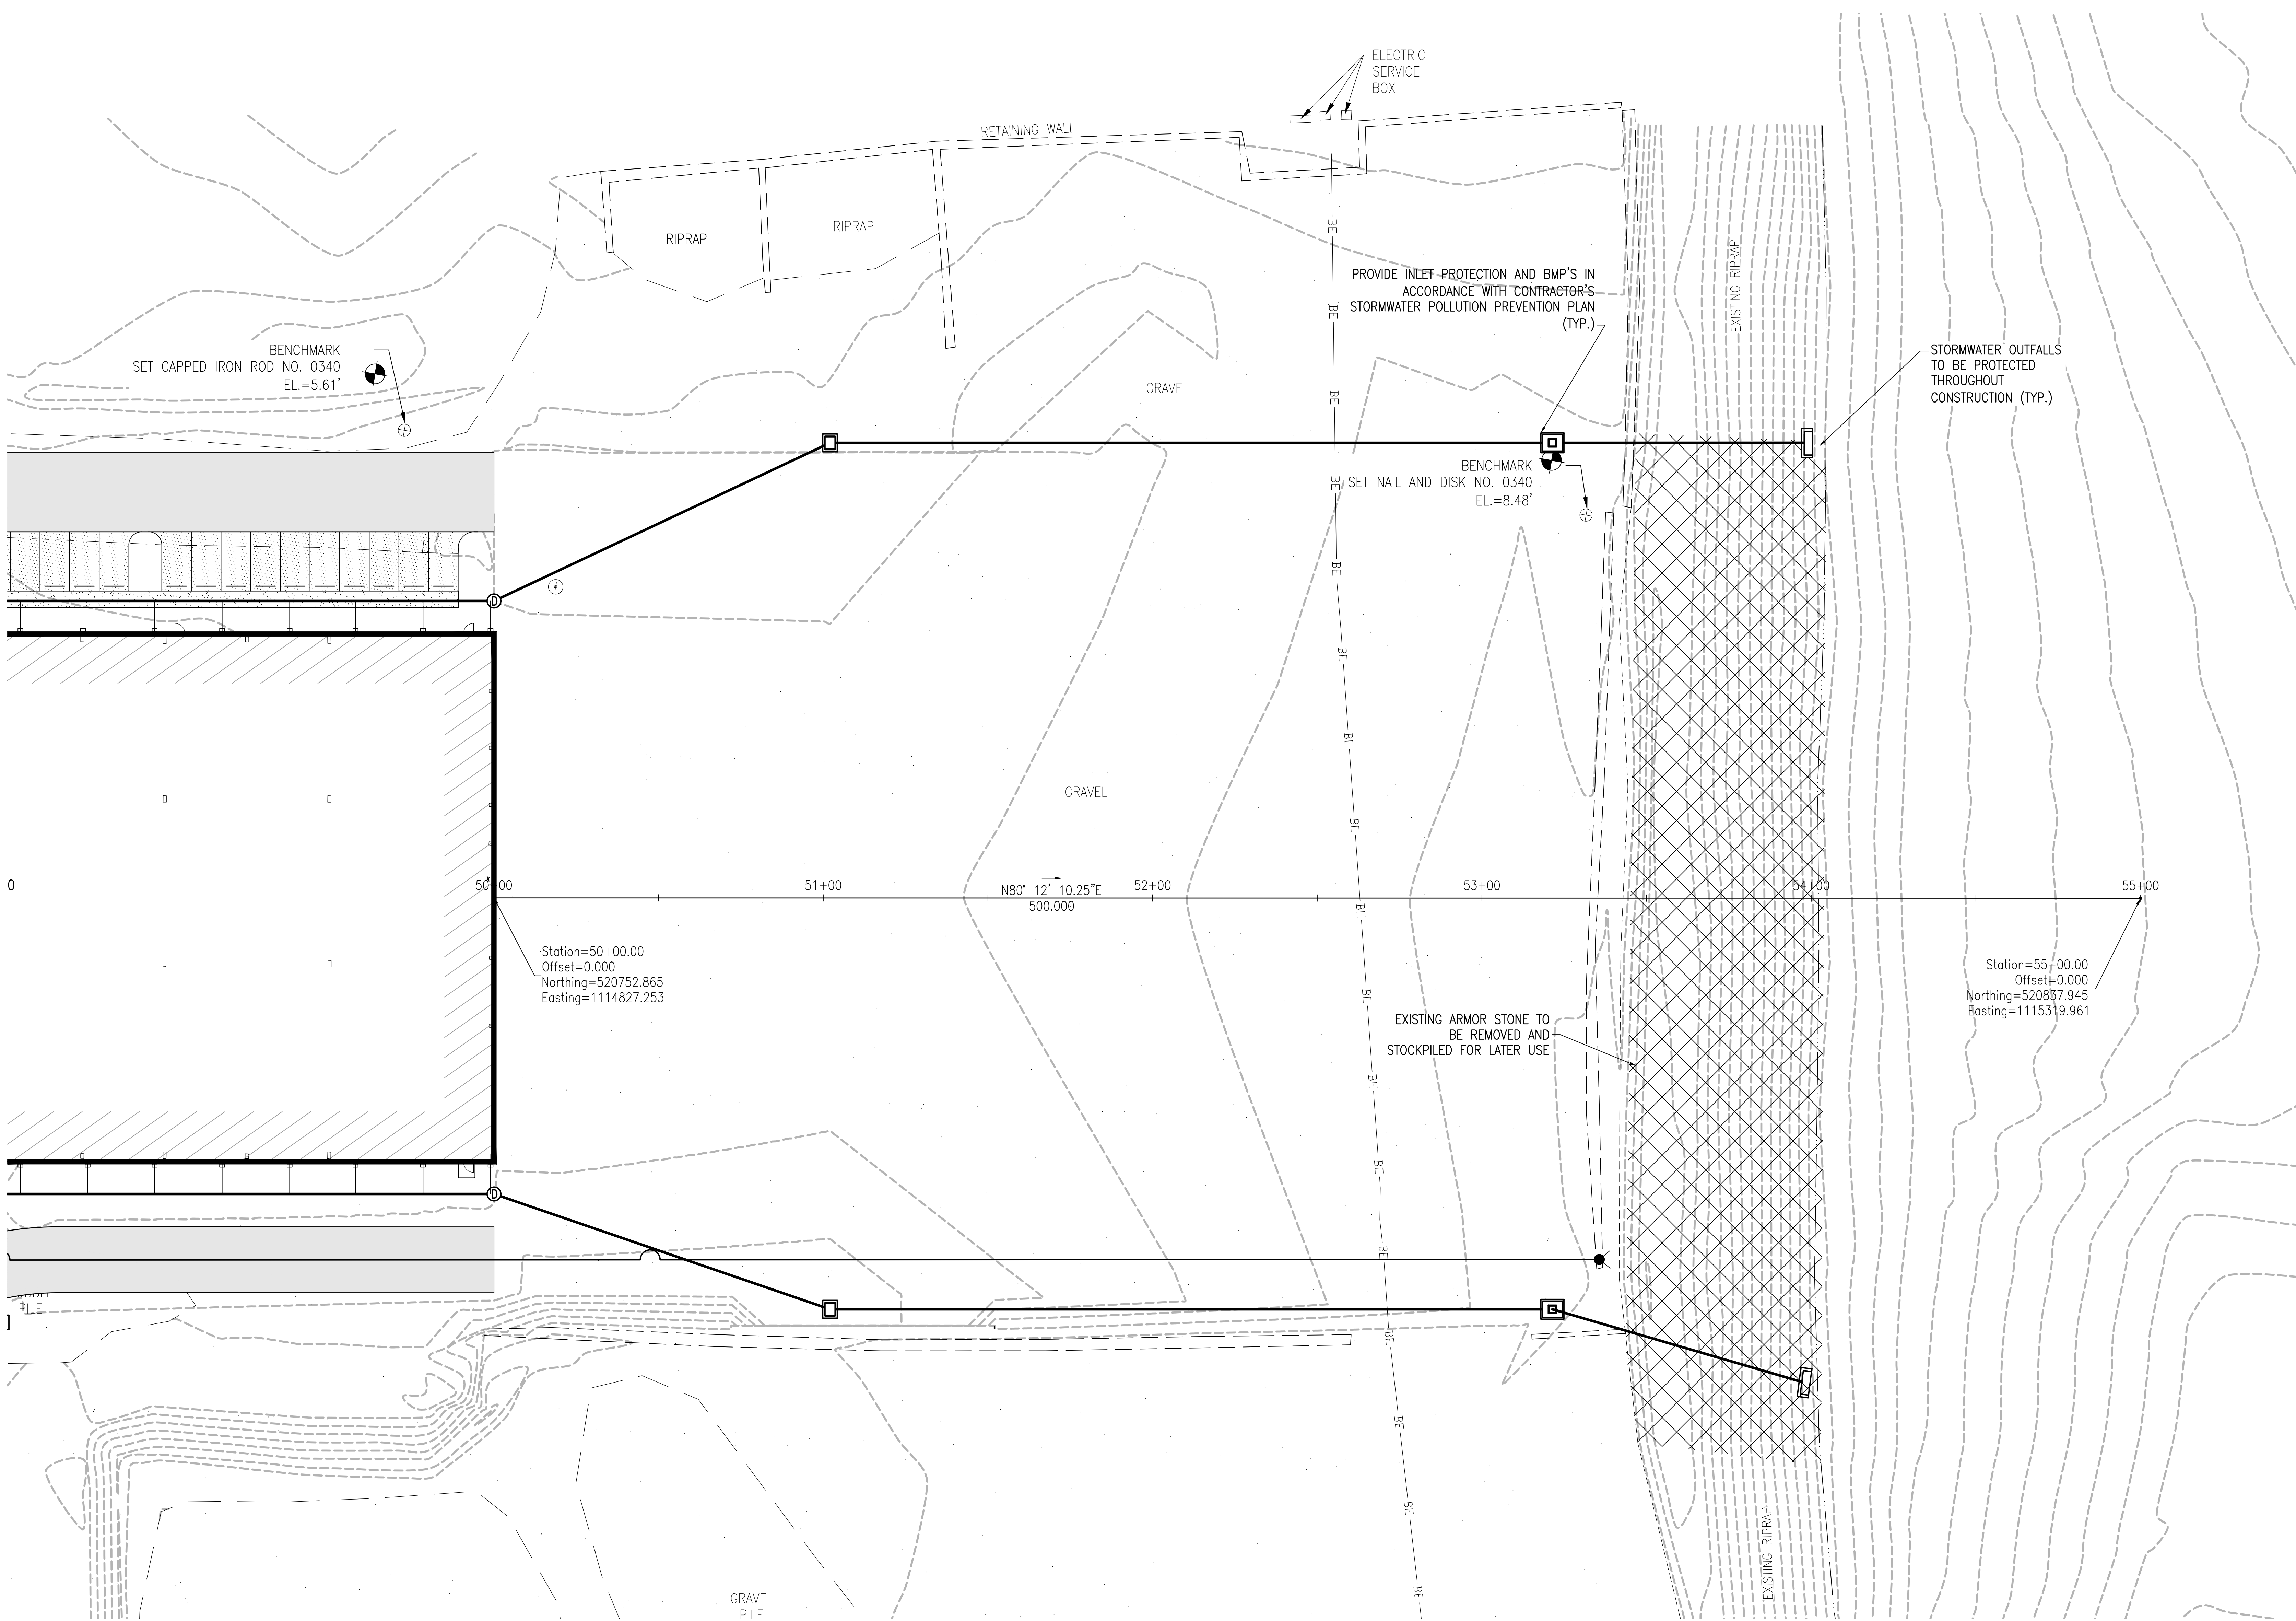

EXISTING CONDITIONS PLAN

SCALE: 1" = 20' 0 10' 20' 40'

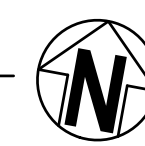

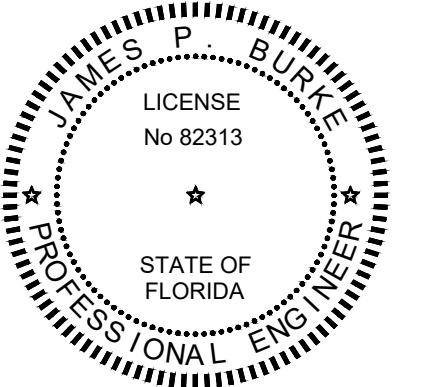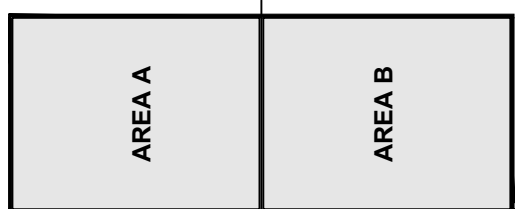


No.	Description	Date
ISSUED FOR BID		3/19/2026

THIS DOCUMENT IS CONFIDENTIAL PURSUANT TO CHAPTER 119, FLORIDA STATUTES

Project No:
Sheet Title

SITE GRADING PLAN

Original is 42 x 30. Do not scale contents of this drawing.
Sheet Number

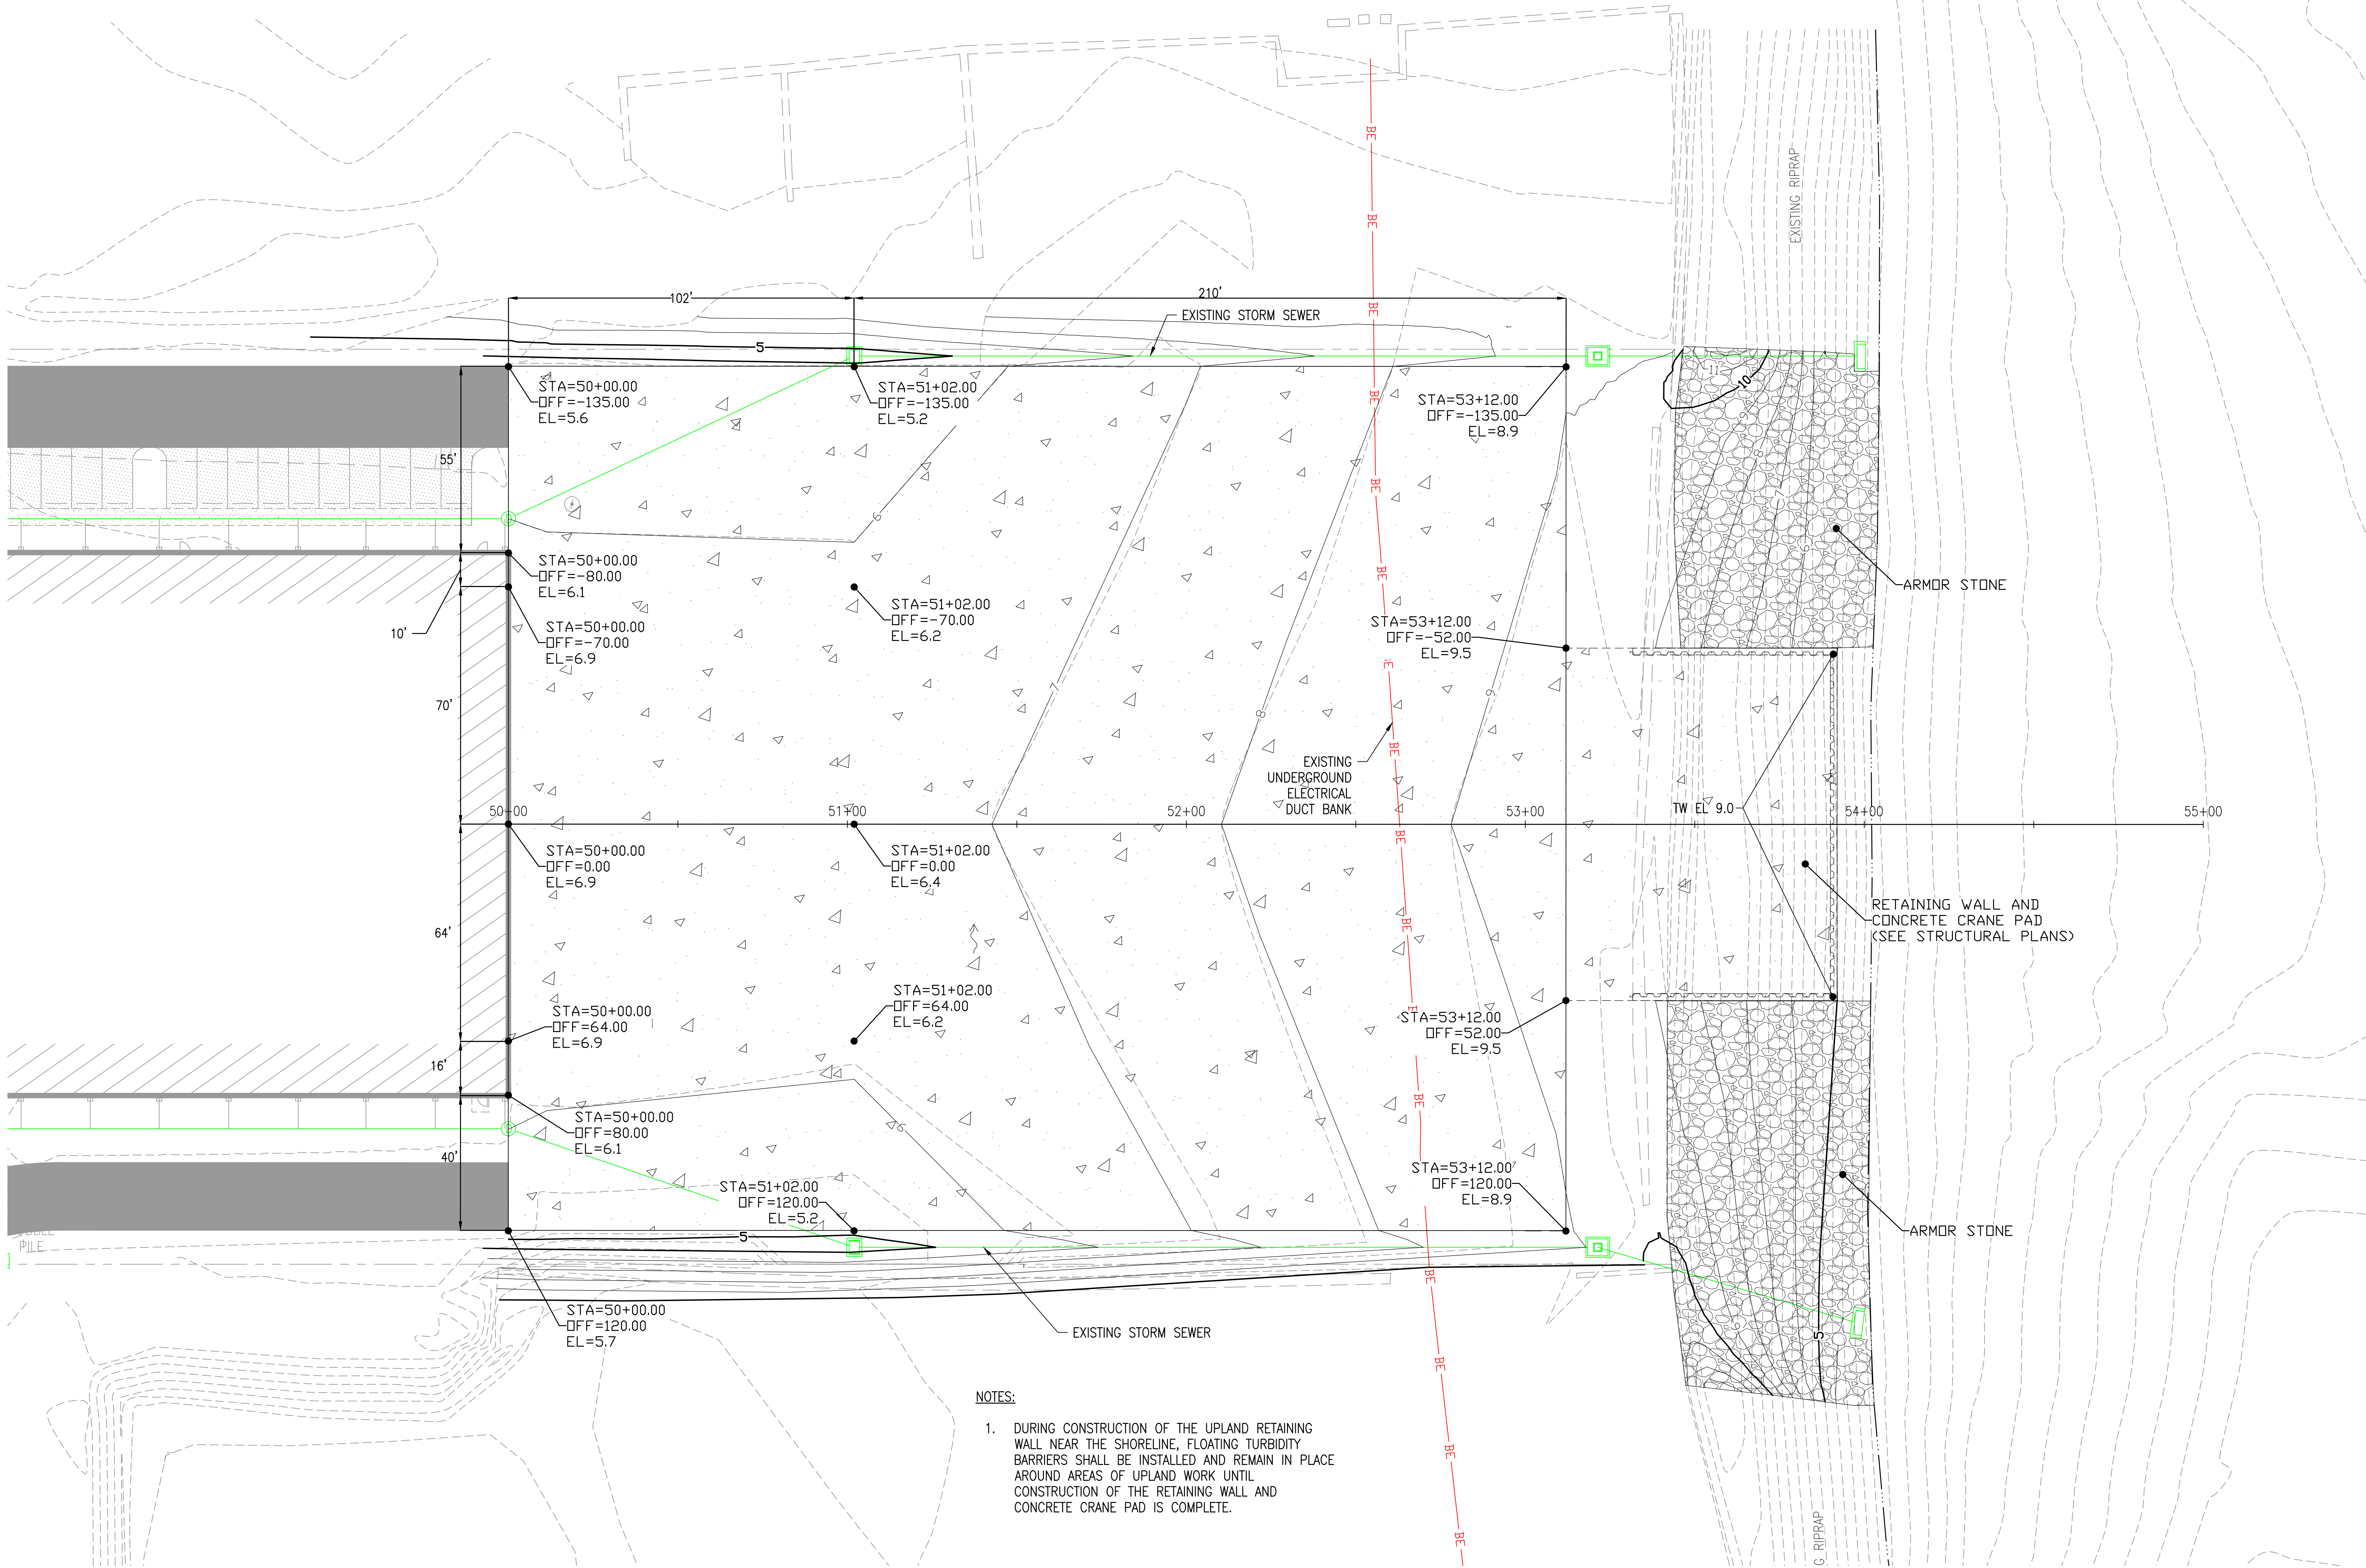

NOTES:

1. DURING CONSTRUCTION OF THE UPLAND RETAINING WALL NEAR THE SHORELINE, FLOATING TURBIDITY BARRIERS SHALL BE INSTALLED AND REMAIN IN PLACE AROUND AREAS OF UPLAND WORK UNTIL CONSTRUCTION OF THE RETAINING WALL AND CONCRETE CRANE PAD IS COMPLETE.

SITE GRADING PLAN

SCALE: 1" = 20'

