


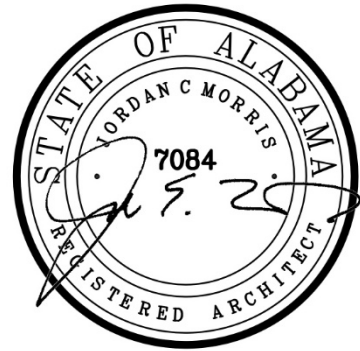

ADDENDUM NO.: 1

DATE: September 4, 2026
PROJECT: Mary G. Montgomery Gymnasium
DCM #: 2026145
FPN #: 25-10
WSM #: 25-138

OWNER: Mobile County Public School Systems
ARCHITECT: Ward Scott Morris Architecture, Inc.

BID DATE: September 15th, 2026
BID TIME: 2:00 PM Local Time
BID LOCATION: Mobile County Public School System Facilities Office
1 Magnum Pass, Building F
Mobile, AL 36618

This Addendum forms a part of the Contract Documents and modifies the original Bid Documents as noted below. Acknowledge receipt of this Addendum in the location provided on the Bid Proposal Form.

1.1 GENERAL

1.2 SPECIFICATIONS

- A. Add the following division section to the specification manual:
 - 1. SECTION 096813 - TILE CARPETING
- B. Revise SECTION 096466 - WOOD ATHLETIC FLOORING to reflect the following:
 - 1. PART 2 – PRODUCTS
 - 2.4 FLOORING MATERIALS
 - B. Random Length Strip Flooring
 - 1. Grade: MFMA-RL **Second and Better Grade.**
 - a. Exception: For areas under stacked portion of telescoping bleachers that are fully concealed from view, Third and Better Grade is acceptable.
 - 2. Cut: Mixed Grain.
 - 3. Thickness: 25/32 inch (20 mm).
 - 4. Face Width: **2-1/2 inches (63.5 mm)** or 2-1/4 inches (57 mm)
- C. Revise SECTION 096466 - WOOD ATHLETIC FLOORING to reflect the following:
 - 1. PART 2 – PRODUCTS
 - 2.6 ACCESSORIES
 - E. Threshold cover plate / Floor-edge Expansion Joint Cover:
 - 1. Provide at transitions over wood flooring expansion gap to adjacent finish floor surfaces

2. Equal to: **Western Weatherseal CP304BST (6")**

- a. Pre-drilled countersunk holes, attached with free edge on wood floor surface side.
- b. Coordinate in field for edge alignment with adjacent wall base or other finished as directed.
- c. Architect selection from mfg full color range.)

1.3 DRAWINGS:

- A. Replace the following drawings in their entirety with their respective attached sheets.
 - 1. Sheets: A001, A601, and A602

1.4 ATTACHED TO ADDENDUM:

- A. Specification section:
 - 1. SECTION 096813 - TILE CARPETING
- B. Sheets:
 - 1. A001, A601, and A602

END OF ADDENDUM

SECTION 096813 - TILE CARPETING [ADD 1]

PART 1 - GENERAL

1.1 RELATED DOCUMENTS

- A. All Trade Contractors must refer to "Finish Schedule and Color Schedule" located on drawings for all requirements related to manufacture, model, series, colors, materials and quality.
- B. Drawings and general provisions of the Contract, including General and Supplementary Conditions and Division 01 Specification Sections, apply to this Section.

1.2 SUMMARY

- A. Section includes:
 - 1. Modular walk off carpet tile
- B. Related Requirements:
 - 1. Section 096513 "Resilient Base and Accessories" for resilient wall base and accessories installed with carpet tile.

1.3 PREINSTALLATION MEETINGS

- A. Preinstallation Conference: Conduct conference at Project site.

1.4 ACTION SUBMITTALS

- A. Product Data: For each type of product.
 - 1. Include manufacturer's written data on physical characteristics, durability, and fade resistance.
 - 2. Include installation recommendations for each type of substrate.
- B. Samples: For each of the following products and for each color and texture required. Label each Sample with manufacturer's name, material description, color, pattern, and designation indicated on Drawings and in schedules.
 - 1. Carpet Tile: Full-size Sample.
 - 2. Exposed Edge, Transition, and Other Accessory Stripping

1.5 MAINTENANCE MATERIAL SUBMITTALS

- A. Furnish extra materials, from the same product run, that match products installed and that are packaged with protective covering for storage and identified with labels describing contents.
 - 1. Carpet Tile: Full-size units equal to 10 percent of amount installed for each type indicated, but not less than 10 sq. yd. (8.3 sq. m).

1.6 QUALITY ASSURANCE

- A. Mockups: Build mockups to verify selections made under Sample submittals and to demonstrate aesthetic effects and set quality standards for fabrication and installation.
 - 1. Build mockups at locations and in sizes shown on Drawings.
 - 2. Subject to compliance with requirements, approved mockups may become part of the completed Work if undisturbed at time of Substantial Completion.

1.7 DELIVERY, STORAGE, AND HANDLING

- A. Comply with CRI 104.

1.8 FIELD CONDITIONS

- A. Comply with CRI 104 for temperature, humidity, and ventilation limitations.
- B. Environmental Limitations: Do not deliver or install carpet tiles until spaces are enclosed and weathertight, wet work in spaces is complete and dry, and ambient temperature and humidity conditions are maintained at occupancy levels during the remainder of the construction period.
- C. Do not install carpet tiles over concrete slabs until slabs have cured and are sufficiently dry to bond with adhesive and concrete slabs have pH range recommended by carpet tile manufacturer.

- D. Where demountable partitions or other items are indicated for installation on top of carpet tiles, install carpet tiles before installing these items.

1.9 WARRANTY

- A. Special Warranty for Carpet Tiles: Manufacturer agrees to repair or replace components of carpet tile installation that fail in materials or workmanship within specified warranty period.
1. Warranty does not include deterioration or failure of carpet tile due to unusual traffic, failure of substrate, vandalism, or abuse.
 2. Failures include, but are not limited to, more than 10 percent edge raveling, snags, runs, dimensional stability, loss of face fiber and delamination.
 3. Warranty Period: minimum 15 years from date of Substantial Completion.

PART 2 - PRODUCTS

2.1 CARPET TILE

- A. Products: Subject to compliance with requirements, provide the following:
1. Basis of Design: As indicated on finish schedule.
 - a. Available manufacturers offering products that may be incorporated into the Work include, but are not limited to, the following:
 - 1) Tarkett
 - 2) Mohawk Industries
 - 3) Shaw Industries Group, Inc.
 - 4) Mannington Commercial
 - 5) J&J Flooring
 - 6) Bentley Mills
 - 7) Interface
 - 8) Milliken
 - 9) Patcraft
- B. Color: As indicated on finish schedule.
- C. Pattern: As indicated on drawings.

2.2 INSTALLATION MATERIALS

- A. Leveling and Patching Compounds:
1. Trowelable - Latex-modified, portland cement based or blended hydraulic cement based formulation provided or approved by resilient product manufacturer for applications indicated.
 - a. Basis of Design: Ardex Feather Finish, or equal.
- B. Adhesives: Water-resistant, mildew-resistant, nonstaining, pressure-sensitive type to suit products and subfloor conditions indicated, that complies with flammability requirements for installed carpet tile and is recommended by carpet tile manufacturer for releasable installation.
- C. Pressure-sensitive adhesive tabs: Adhesive tab to be distributed evenly under every tile corner, or as recommended by manufacturer's written installation instructions.
- D. Metal Edge/Transition Strips: Extruded aluminum with mill finish of profile and width shown, of height required to protect exposed edge of carpet, and of maximum lengths to minimize running joints.

PART 3 - EXECUTION

3.1 EXAMINATION

- A. Examine substrates, areas, and conditions, with Installer present, for compliance with requirements for maximum moisture content, alkalinity range, installation tolerances, and other conditions affecting carpet tile performance. Examine carpet tile for type, color, pattern, and potential defects.
- B. Concrete Subfloors: Verify that concrete slabs comply with ASTM F 710 and the following:
1. Slab substrates are dry and free of curing compounds, sealers, hardeners, and other materials that may interfere with adhesive bond. Determine adhesion and dryness characteristics by performing bond and moisture tests recommended by carpet tile manufacturer.

2. Subfloor finishes comply with requirements specified in Section 033000 "Cast-in-Place Concrete" for slabs receiving carpet tile.
3. Subfloors are free of cracks, ridges, depressions, scale, and foreign deposits.
- C. Proceed with installation only after unsatisfactory conditions have been corrected.

3.2 PREPARATION

- A. General: Comply with CRI 104, Section 6.2, "Site Conditions; Floor Preparation," and with carpet tile manufacturer's written installation instructions for preparing substrates indicated to receive carpet tile installation.
- B. Use trowelable leveling and patching compounds, according to manufacturer's written instructions, to fill cracks, holes, depressions, and protrusions in substrates. Fill or level cracks, holes and depressions 1/8 inch (3 mm) wide or wider and protrusions more than 1/32 inch (0.8 mm) unless more stringent requirements are required by manufacturer's written instructions.
- C. Remove coatings, including curing compounds, and other substances that are incompatible with adhesives and that contain soap, wax, oil, or silicone, without using solvents. Use mechanical methods recommended in writing by carpet tile manufacturer.
- D. Clean metal substrates of grease, oil, soil and rust, and prime if directed by adhesive manufacturer. Rough sand painted metal surfaces and remove loose paint. Sand aluminum surfaces, to remove metal oxides, immediately before applying adhesive.
- E. Broom and vacuum clean substrates to be covered immediately before installing carpet tile.

3.3 INSTALLATION

- A. General: Comply with CRI 104, Section 14, "Carpet Modules," and with carpet tile manufacturer's written installation instructions.
- B. Installation Method:
 1. Primary: Partial glue down; install tiles with releasable, pressure-sensitive adhesive tabs. Adhesive tab to be distributed evenly under every tile corner, or as recommended by manufacturer's written installation instructions. Ensure adhesive tabs are installed evenly between carpet tiles for proper installation results.
 2. Secondary locations including cut, curved tile and tile located at expansion joint covers: Glue down method; install every tile with full-spread, releasable, pressure-sensitive adhesive
 3. Textile Composite Flooring: As recommended in writing by carpet tile manufacturer
- C. Maintain dye lot integrity. Do not mix dye lots in same area.
- D. Blend carpet from different cartons to ensure minimal variation in color match.
- E. Maintain pile-direction patterns as indicated on drawings.
- F. Cut and fit carpet tile to butt tightly to vertical surfaces, permanent fixtures, and built-in furniture including cabinets, pipes, outlets, edgings, thresholds, and nosings. Bind or seal cut edges as recommended by carpet tile manufacturer.
- G. Extend carpet tile into toe spaces, door reveals, closets, open-bottomed obstructions, removable flanges, alcoves, and similar openings.
- H. Maintain reference markers, holes, and openings that are in place or marked for future cutting by repeating on finish flooring as marked on subfloor. Use nonpermanent, nonstaining marking device.
- I. Install pattern parallel to walls and borders.

3.4 CLEANING AND PROTECTION

- A. Perform the following operations immediately after installing carpet tile:
 1. Remove excess adhesive, seam sealer, and other surface blemishes using cleaner recommended by carpet tile manufacturer.
 2. Remove yarns that protrude from carpet tile surface.
 3. Vacuum carpet tile using commercial machine with face-beater element.
- B. Protect installed carpet tile to comply with CRI 104, Section 16, "Protecting Indoor Installations."
- C. Protect carpet tile against damage from construction operations and placement of equipment and fixtures during the remainder of construction period. Use protection methods indicated or recommended in writing by carpet tile manufacturer.

END OF SECTION 096813

1

 $\hat{\Delta}_1$


FLOORING		FLOORING CONT.		WALLS		Ceilings		GENERAL NOTES
AWF-1	ATHLETIC WOOD FLOORING SYSTEM WITH GAMELINES ROBBINS SPORTS SURFACES BIO CHANNEL SB FLOOR SYSTEM STAIN COLOR: TWO-TONE STAIN, TBD COURTLINE COLORS: TBD SEE 1/A602 FOR FLOORING DETAIL	RT-1 RUBBER TILE NORA BY INTERFACE NORAMENT GRANO 992 COLOR: FRANKINCENSE 5303 THICKNESS: 9.0 MM SIZE: 39.45" X 39.45"	PNT-1 GENERAL PAINT SHERWIN-WILLIAMS COLOR: LAZY GRAY SW 6254	AC-PNL-A ACOUSTICAL CEILING TILE ARMSTRONG CEILINGS ULTIMA HIGH NRC 15/16" SQUARE LAY-IN #1940 SIZE: 24" X 24" X 7/8" COLOR: WHITE	• ALL EXPOSED CEILINGS TO BE PAINTED PNT-5. • PROVIDE ADA COMPLIANT METAL TRANSITION STRIPS AS REQUIRED WHERE CHANGES IN FLOORING MATERIAL OCCUR - SEE FINISH LEGEND FOR SPECIFIC APPLICATIONS. • PROVIDE TRANSITION STRIPS/EDGE TRIM AT ALL PORCELAIN TILE LOCATIONS - SEE FINISH LEGEND FOR SPECIFIC APPLICATIONS. • GYP BOARD WALL PAINT SHEEN TO BE EGGSHELL. CMU WALL PAINT SHEEN TO BE SEMI-GLOSS. ALL TRIM SURFACES TO RECEIVE SEMI-GLOSS SHEEN. GYP BOARD CEILING PAINT SHEEN TO BE FLAT. • SEE SHEET A601 FOR FLOOR PATTERN PLAN AND INSTALLATION DIRECTIONS. • PROVIDE 3MM PVC EDGE BANDING TO MATCH HIGH PRESSURE LAMINATES - SUBMIT PHYSICAL SAMPLES FOR COLOR APPROVAL. • REFER TO PLUMB. AND ELEC. DWGS FOR REQUIREMENTS RELATED TO THOSE TRADES. • ALL TOILET PARTITIONS TO BE TP-1. • SEE SPECS FOR RESINOUS FLOORING WEARING SURFACE LOCATION REQUIREMENTS AND FLOOR SYSTEM DETAILS. SEE 2/A602 FOR RESINOUS BASE DETAIL. • PROVIDE BLINDS IN WINDOWS AS INDICATED IN SPECS.			
LVT-1	LUXURY VINYL TILE TARKETT COLLECTION: CONTOUR STYLE: PEME MELANGE COLOR: 12037 LATTICE TOTAL THICKNESS: 3 MM WEAR LAYER: 32 MIL SIZE: 18" X 18" INSTALLATION METHOD: ASHLAR	RT-2 RUBBER TILE NORA BY INTERFACE NORAMENT GRANO 992 COLOR: MYRRH 5308 THICKNESS: 9.0 MM SIZE: 39.45" X 39.45"	PNT-2 TRIM PAINT/ACCENT PAINT SHERWIN-WILLIAMS COLOR: TRICORN BLACK SW 6258	AC-PNL-B ACOUSTICAL PANEL CEILING VINYL COVERED GWB				
LVT-2	LUXURY VINYL TILE TARKETT COLLECTION: CONTOUR STYLE: PCDE DEM COLOR: 11375 TARRAGON TOTAL THICKNESS: 3 MM WEAR LAYER: 30 MIL SIZE: 18" X 18" INSTALLATION METHOD: ASHLAR	RT-3 RUBBER TILE NORA BY INTERFACE NORAMENT GRANO 992 COLOR: AGAPANTHUS 5317 THICKNESS: 9.0 MM SIZE: 39.45" X 39.45"	PNT-3 ACCENT PAINT SHERWIN-WILLIAMS COLOR: CUSTOM - BLUE CCE COLORANT OZ 32 64 128 B1-BLACK -- -- 01 01 L1-BLUE -- 10 -- -- R3-MAGENTA -- -- 04 01 NOTE: COLOR RATIOS BASED ON 30.7 FL OZ	MISCELLANEOUS				
LVT-3	LUXURY VINYL TILE TARKETT COLLECTION: EVENT ABSTRACT STYLE: PEME MELANGE COLOR: 12033 DEWDROP TOTAL THICKNESS: 3 MM WEAR LAYER: 30 MIL SIZE: 18" X 18" INSTALLATION METHOD: ASHLAR	S-CONC SEALED CONCRETE CPT-1 WALK OFF CARPET TARKETT STYLE: ASSERTIVE RIB 04838 COLOR: 26201 CHROMIUM INSTALLATION METHOD: MONOLITHIC	PNT-4 SOFFIT PAINT SHERWIN-WILLIAMS COLOR: WEB GRAY SW 7075	MTL-1 PERFORATED METAL INSULATED ACOUSTICAL PANEL INTERIOR WALL LINER BY METAL BUILDING MFR. SEE SPECS COLOR: TBD	REFERENCE NOTES			
LVT-4	LUXURY VINYL TILE TARKETT COLLECTION: EVENT WOOD STYLE: PECF CRAFTED PLANK COLOR: 11217 ATLANTIC WALNUT TOTAL THICKNESS: 3 MM WEAR LAYER: 30 MIL SIZE: 6" X 48" INSTALLATION METHOD: STAGGER	BASE	PNT-5 CEILING PAINT SHERWIN-WILLIAMS COLOR: PURE WHITE SW 7005	TP-1 SOLID PLASTIC (HDPE) TOILET PARTITIONS NFPA 286 APPROVED ASI ACCURATE PARTITIONS COLOR: AZURE #9231				
LVT-5	LUXURY VINYL TILE - CUSTOM LOGO TARKETT CUSTOM LOGO QUOTE #: 260605-1 DRAWING #: 148.2026 5 COLORS VMN 3141 JS SE (GEODE) VCR 0255 SS SE (RAVEN) VCR 0068 SS SE (MIST) VCR 0243 SS SE (SNOWBOUND) VMN 3131 JS SE (IGNEOUS) TOTAL THICKNESS: 3MM WEAR LAYER: HOMOGENOUS TILE SIZE: 9'-6" DIAMETER CUSTOM LOGO TO BE CUT BY MANUFACTURER	RB-1 RUBBER BASE TARKETT - JOHNSONITE SIZE: 4" HIGH CONTINUOUS ROLL COLOR: BLACK B 40 RB-2 RUBBER BASE TARKETT - JOHNSONITE MILLWORK BASE STYLE: REVEAL SIZE: 4 1/4" HIGH COLOR: BLACK B 40	PWT-1 PORCELAIN WALL TILE TRINITY SURFACES STYLE: BLAIRE COLOR: SILVER SIZE: 12" x 24" THICKNESS: 8MM GROUT COLOR: LATICRETE 89 SMOKE GREY INSTALLATION METHOD: HORIZONTAL STACK	GWT-1 GLAZED ACCENT WALL TILE TRINITY SURFACES COLLECTION: WALL TILE COLLECTION COLOR: SOFT BLUE FINISH: GLOSSY SIZE: 3' X 12' THICKNESS: 7.3MM GROUT COLOR: LATICRETE 89 SMOKE GREY				
RSF-1	RESINOUS FLOORING WITH 6" COVE BASE SHERWIN WILLIAMS RESUFLOR DECO SMALL FLAKE 1/8" SB COLOR: TUNGSTEN 1/8" WEARING SURFACE: STANDARD AT ALL SEE SPECS FOR MORE INFO. SEE 2/A602 FOR BASE DETAIL.	TRANSITION STRIPS	GWT-2 GLAZED ACCENT WALL TILE TRINITY SURFACES COLLECTION: WREN COLOR: CAMELIA FINISH: GLOSSY SIZE: 2' X 10" THICKNESS: 8MM GROUT COLOR: LATICRETE 89 SMOKE GREY	SS-1 SOLID SURFACE CORIAN COLOR: EVEREST LOCATION: COUNTERTOPS	1. SEE 1/A401 FOR DECORATIVE WALL TILE PATTERN. TILE PATTERN TO BE ON SINK WALL ONLY. ALL OTHER WALLS TO HAVE PWT-1 WAINSCOT TO 6'-6" A.F.F. - SEE INTERIOR ELEVATIONS. 2. SEE 2/A401 FOR TYPICAL WALL PAINT PATTERN. SEE FLOOR PATTERN/FINISH PLAN ON SHEET A601 FOR TYPICAL PAINT PATTERN LOCATIONS. 3. SEE FLOOR PATTERN/FINISH PLAN ON SHEET A601 FOR ACCENT PAINT LOCATIONS. 4. PROVIDE 9'-6" DIAMETER LVT LOGO CUT BY MANUFACTURER. SEE SHEET A601 FOR FLOOR LOGO DETAIL AND LOCATION. 5. MILLWORK FINISHES TO BE PL-1 ON VERTICAL/CABINET SURFACES AND SS-1 ON COUNTERTOP WITH EASED EDGE AND 4" BACK/SIDE SPLASHES. SEE INTERIOR ELEVATIONS AND SECTIONS. 6. PROVIDE LOGO GRAPHIC ON WALL PADs AS SHOWN ON ELEVATION 1/A402 & 2/A403 - TO BE APPROVED BY DESIGNER. 7. CONCESSION WINDOW TRANSACTION COUNTERTOP TO BE SS-1 WITH SS-1 SKIRT ON LOBBY SIDE AND PL-1 BASE CABINET ON CONCESSIONS SIDE. SEE INTERIOR ELEVATIONS. 8. PROVIDE 24" DEEP ADJUSTABLE PLASTIC LAMINATE (PL-1) SHELVING ON METAL STANDARDS. 9. SEE 1/A602 FOR ATHLETIC WOOD FLOORING DETAIL. 10. GYM STRUCTURE TO BE PAINTED PNT-1. SEE INTERIOR ELEVATIONS. 11. SEE ELEVATIONS AND FLOOR PATTERN PLAN FOR WALL PAD LOCATIONS. 12. PROVIDE WALL GRAPHICS - SEE ALLOWANCE SECTION IN PROJECT MANUAL. 13. SEE 3/A401 FOR TYPICAL COACHES' TLT TILE PATTERN. 14. SEE SHEET A/321 FOR SOLID SURFACE TOP CAP DETAILS. 15. PROVIDE PWT-1 WAINSCOT TO 6'-6" A.F.F. ON NORTH, SOUTH, AND WEST WALL. PROVIDE DECORATIVE WALL TILE PATTERN ON EAST WALL ONLY. PROVIDE PWT-1 TO FULL HEIGHT AT SHOWER ONLY. SEE INTERIOR ELEVATIONS. 16. PROVIDE RB-1 AT CPT-1 LOCATIONS ONLY - SEE 1/A601.			
		TS-1 TRIM AT PORCELAIN WALL TILE EDGES SCHLUTER SYSTEMS FINISH: BRUSHED CHROME ANODIZED ALUMINUM (ACGB)	GWT-3 GLAZED ACCENT WALL TILE TRINITY SURFACES COLLECTION: WREN COLOR: NERO, FLUTED FINISH: GLOSSY SIZE: 4" X 12" THICKNESS: 11MM GROUT COLOR: LATICRETE 89 SMOKE GREY NOTE: GROUT RIDGES IN GWT-3 SIMILAR TO MOSAIC TILE.	SS-2 SOLID SURFACE CORIAN COLOR: SILVER GRAY LOCATION: TOP CAPS				

1


FINISH SCHEDULE AND LEGEND

N.T.S.


1 FINISH SCHEDULE AND LEGEND
N.T.S.

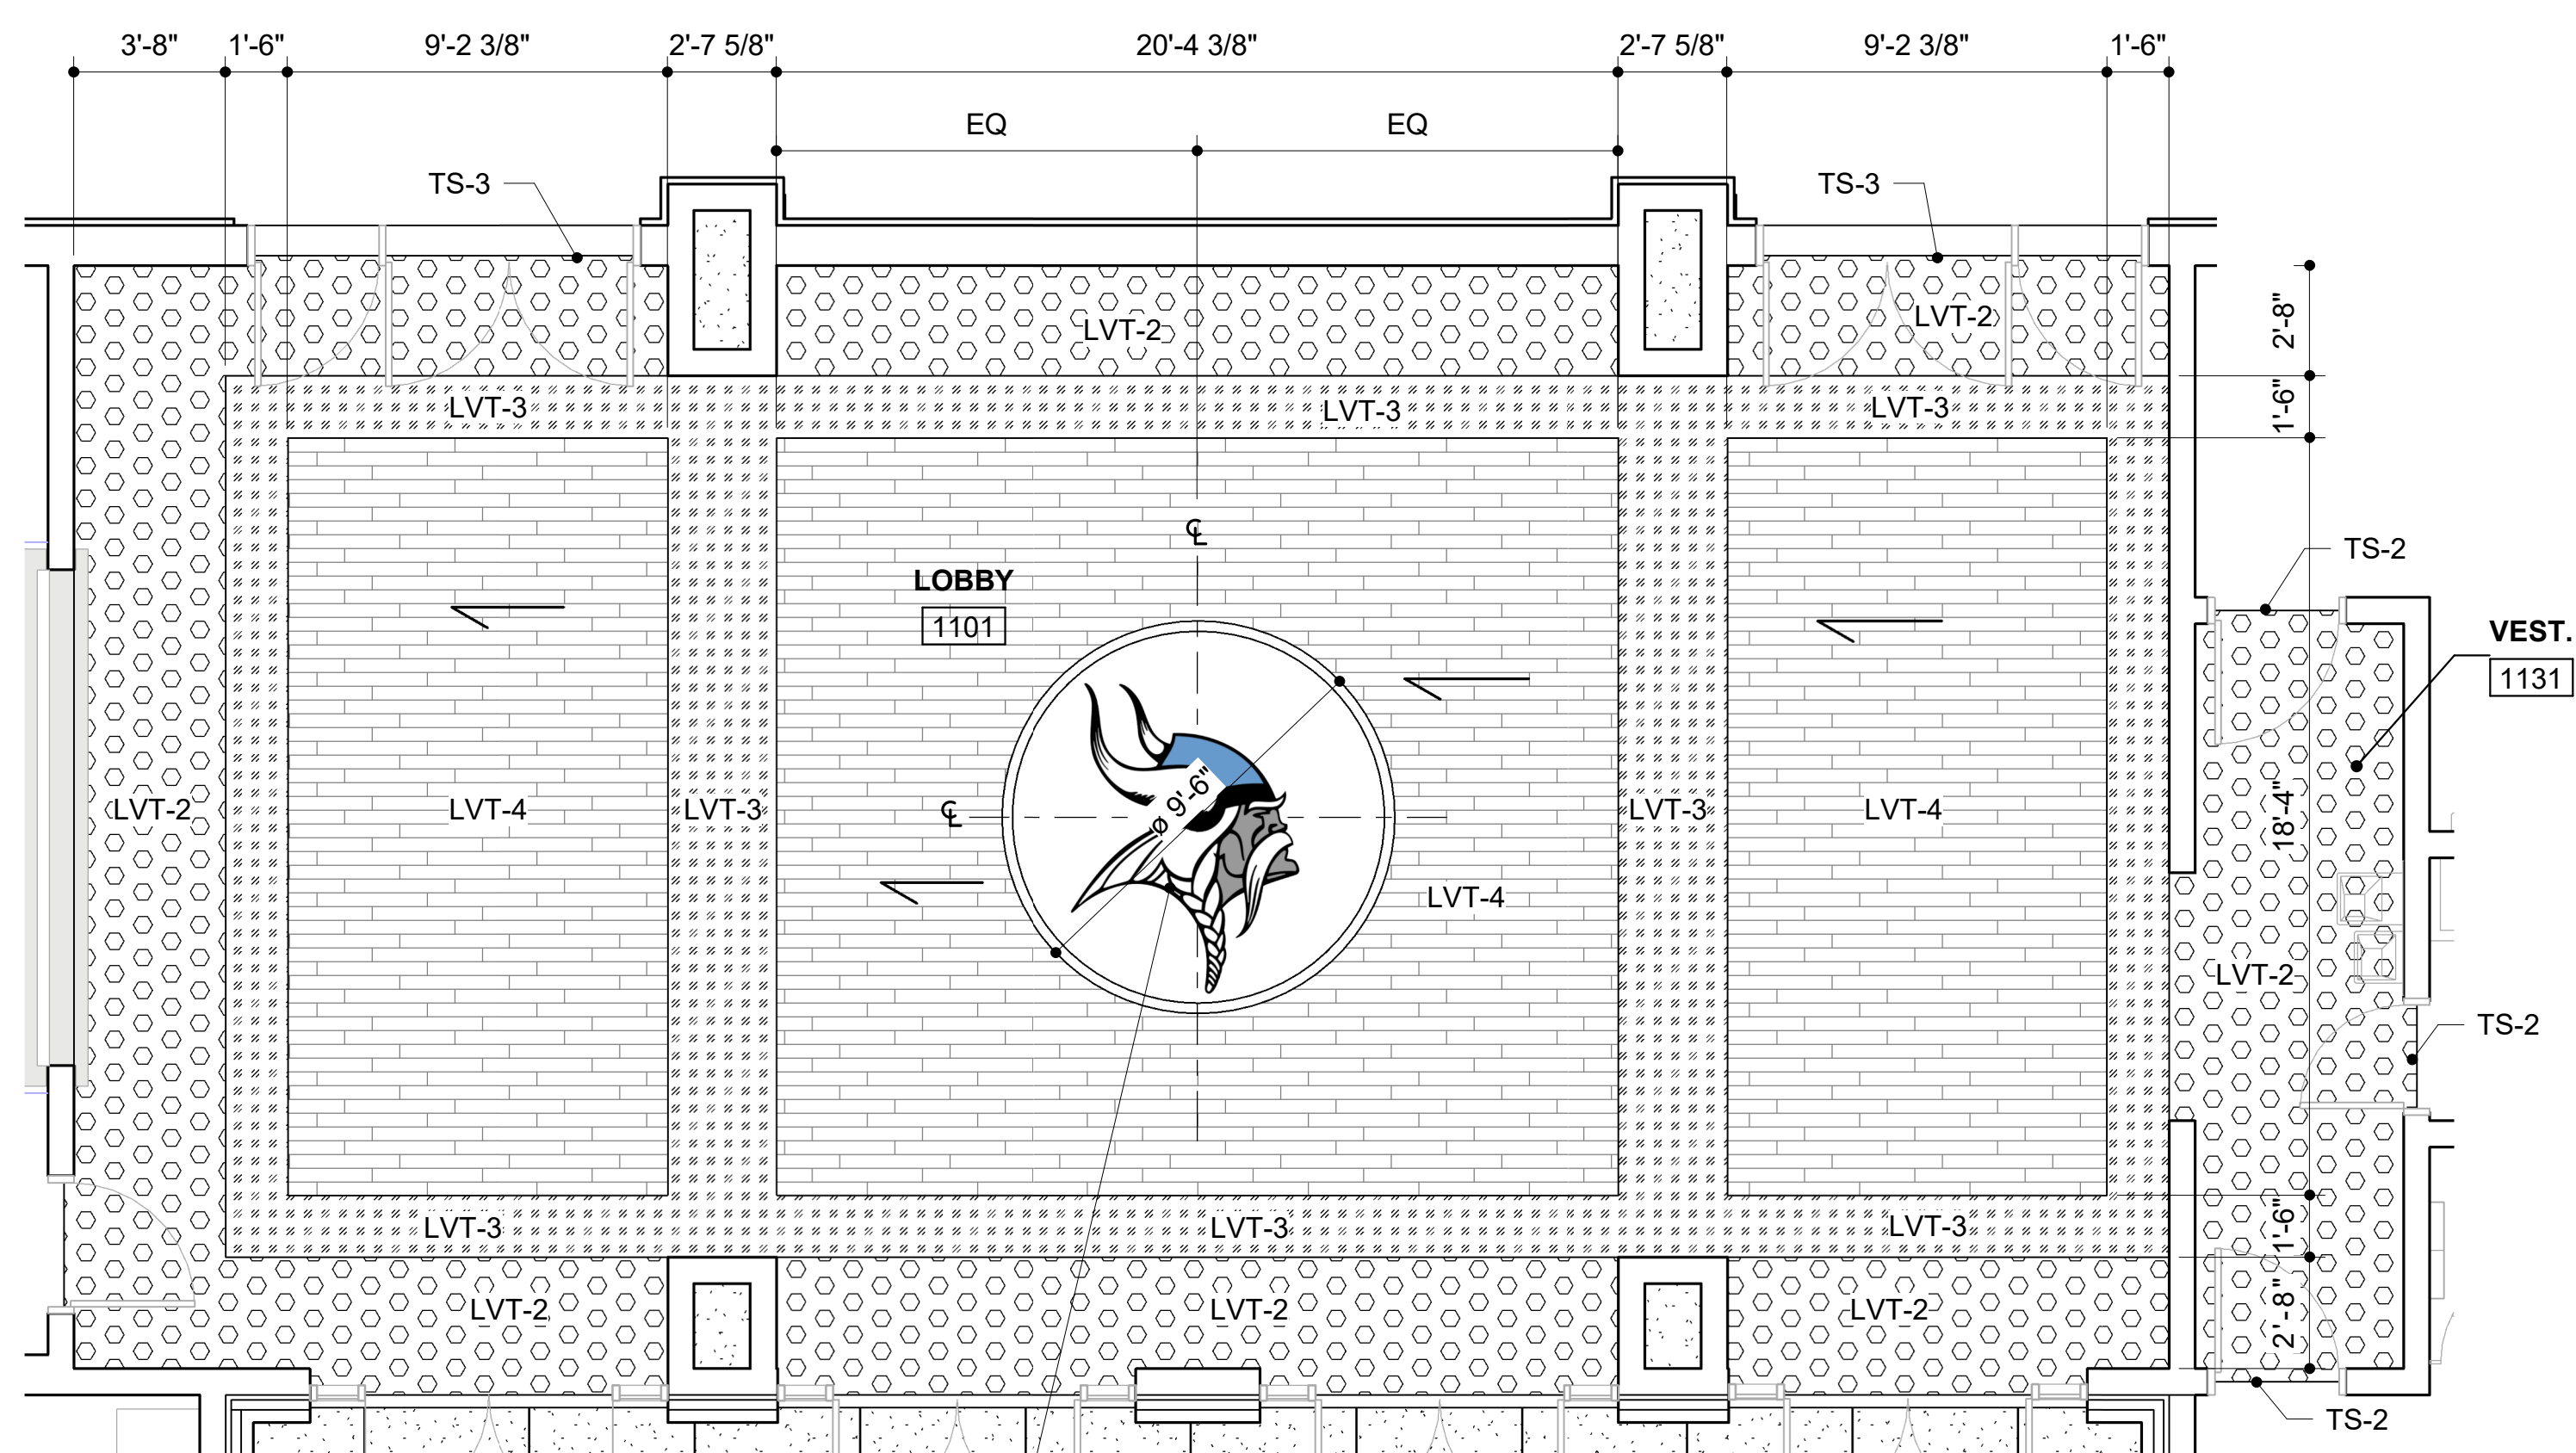

3 ENLARGED LOBBY FLOOR PATTERN PLAN
1/4" = 1'-0"

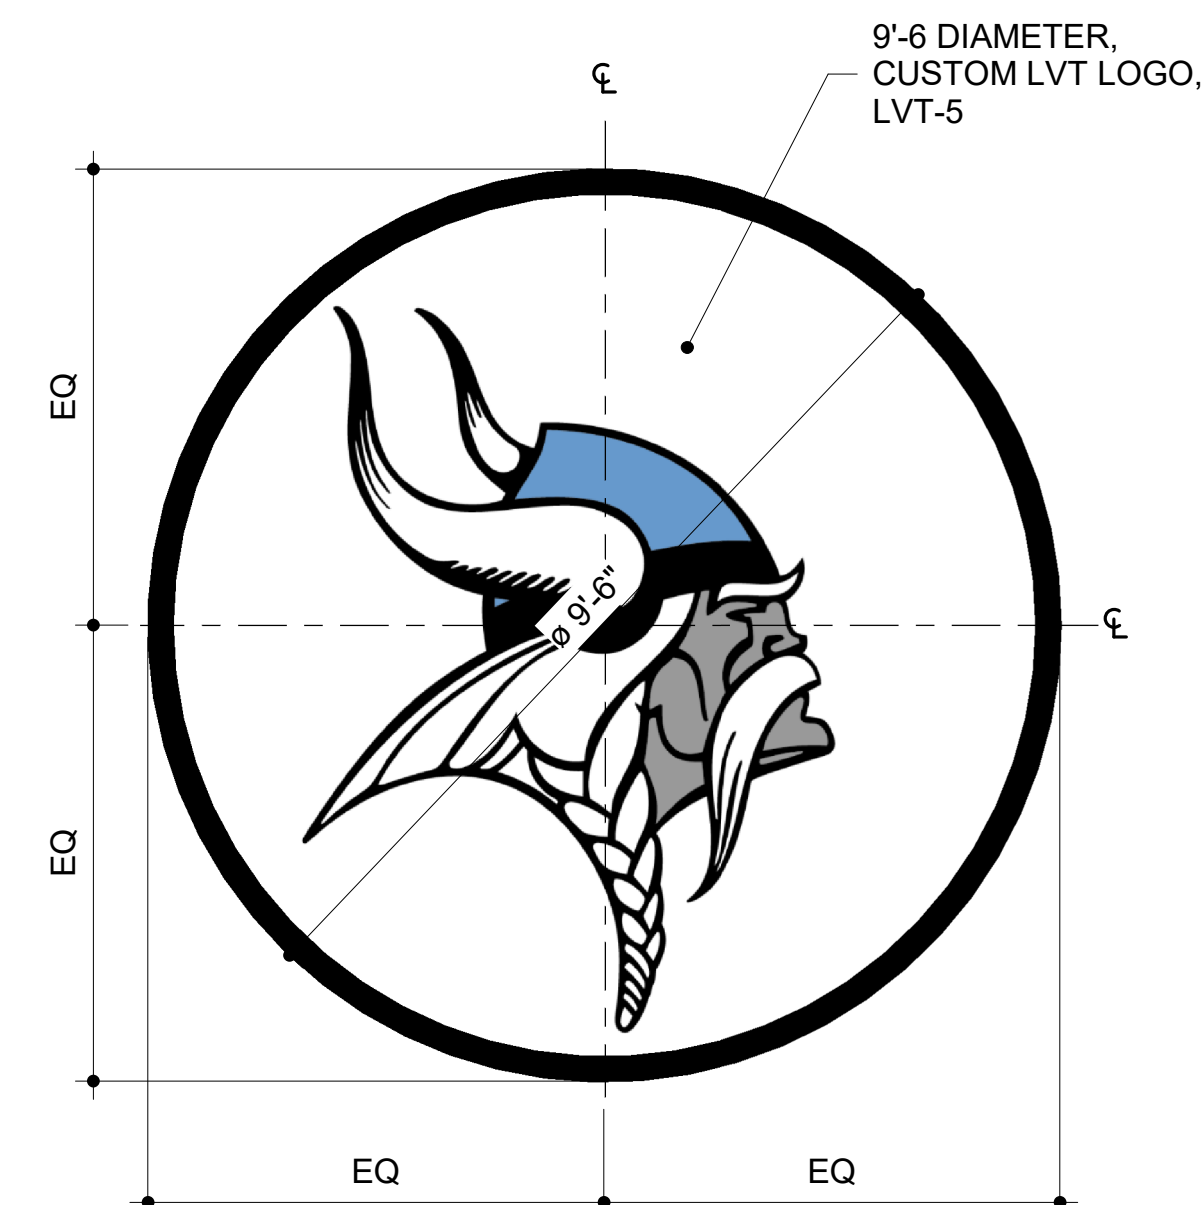

2 LVT-5 FLOOR LOGO DETAIL
1/2" = 1'-0"

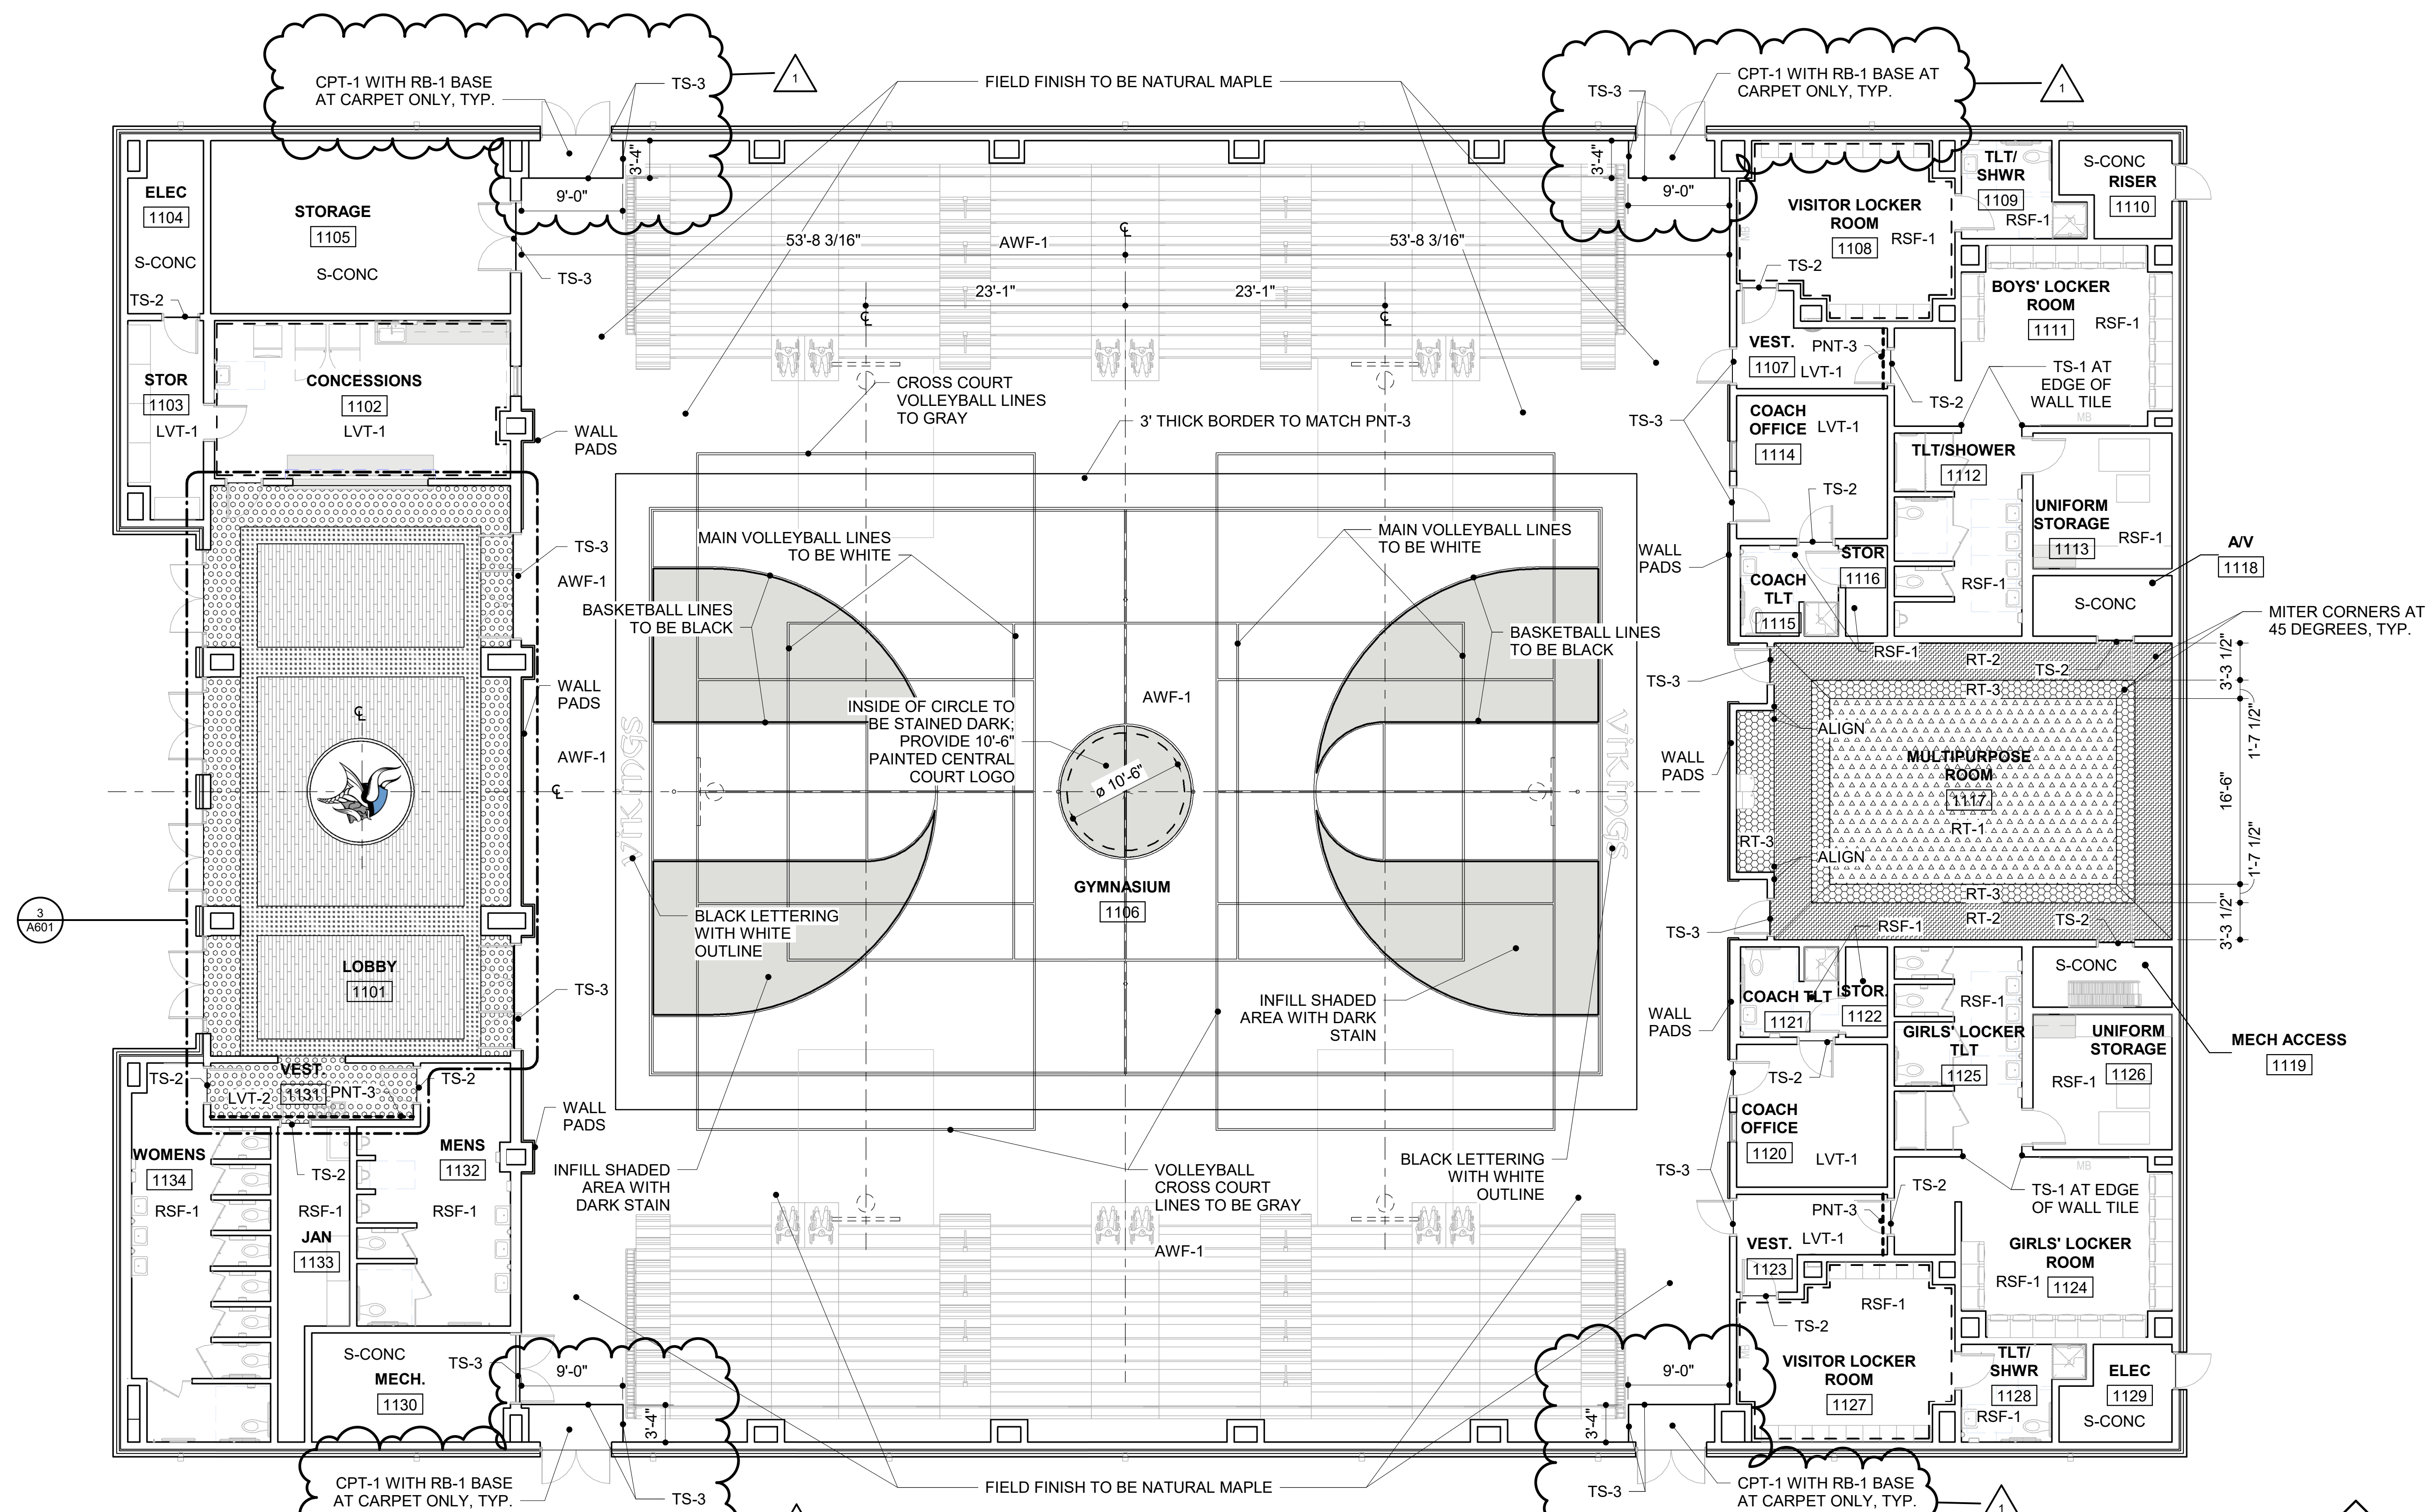

1 FLOOR PATTERN AND FINISH PLAN
1/8" = 1'-0"


FLOOR PATTERN/FINISH PLAN LEGEND:

FLOORING

AWF-1 ATHLETIC WOOD FLOORING SYSTEM WITH GAMELINES
ROBBINS SPORTS SURFACES
BIO CHANNEL SE FLOOR SYSTEM
STAIN COLOR: TWO-TONE STAIN, TBD
COURTLINE COLORS: TBD
SEE 1/A602 FOR FLOORING DETAIL




LVT-1 LUXURY VINYL TILE
TARKETT
COLLECTION: CONTOUR
STYLE: PEME MELANGE
COLOR: 12037 LATTICE
TOTAL THICKNESS: 3 MM
WEAR LAYER: 32 MIL
SIZE: 18" X 18"
INSTALLATION METHOD: ASHLAR

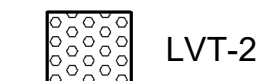

LVT-2 LUXURY VINYL TILE
TARKETT
COLLECTION: CONTOUR
STYLE: PCDE DEM
COLOR: 11375 TARRAGON
TOTAL THICKNESS: 3 MM
WEAR LAYER: 30 MIL
SIZE: 18" X 18"
INSTALLATION METHOD: ASHLAR



LVT-3 LUXURY VINYL TILE
TARKETT
COLLECTION: EVENT ABSTRACT
STYLE: PEME MELANGE
COLOR: 12033 DEWDROP
TOTAL THICKNESS: 3 MM
WEAR LAYER: 30 MIL
SIZE: 18" X 18"
INSTALLATION METHOD: ASHLAR

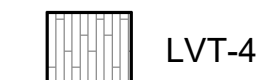

LVT-4 LUXURY VINYL TILE
TARKETT
COLLECTION: EVENT WOOD
STYLE: PECF CRAFTED PLANK
COLOR: 11217 ATLANTIC WALNUT
TOTAL THICKNESS: 3 MM
WEAR LAYER: 30 MIL
SIZE: 6" X 48"
INSTALLATION METHOD: STAGGER

LVT-5 LUXURY VINYL TILE - CUSTOM LOGO
TARKETT
CUSTOM LOGO
QUOTE #: 260605-1
DRAWING #: 148.2026
5 COLORS

VNM 3141 JS SE (GEODE)
VCR 0255 SS SE (RAVEN)
VCR 0068 SS SE (MIST)
VCR 0243 SS SE (SNOWBOUND)
VNM 3131 JS SE (IGNEOUS)
SIZE: 9'-6" DIAMETER



RSF-1 RESINOUS FLOORING WITH 6" COVE BASE
SHERWIN WILLIAMS
RESUFLO DECOR SMALL FLAKE 1/8" BC
COLOR: TUNGSTEN 1/8"
WEARING SURFACE: STANDARD AT ALL
SEE SPECS FOR MORE INFO.
SEE 2/A602 FOR BASE DETAIL.



RT-1 RUBBER TILE
NORA BY INTERFACE
NORAMENT GRANO 992
COLOR: FRANKINCENSE 5303
THICKNESS: 9.0 MM
SIZE: 39.45" X 39.45"



RT-2 RUBBER TILE
NORA BY INTERFACE
NORAMENT GRANO 992
COLOR: MYRRH 5308
THICKNESS: 9.0 MM
SIZE: 39.45" X 39.45"



RT-3 RUBBER TILE
NORA BY INTERFACE
NORAMENT GRANO 992
COLOR: AGAPANTHUS 5317
THICKNESS: 9.0 MM
SIZE: 39.45" X 39.45"

S-CONC SEALED CONCRETE

CPT-1 WALK OFF CARPET
TARKETT
STYLE: ASSERTIVE RIB 04838
COLOR: 26201 CHROMIUM

WALL FINISHES:

----- ACCENT PAINT (PNT-3) ON ENTIRE WALL

- - - - TYPICAL WALL PAINT PATTERN; SEE 2/A401


===== WALL PADS

TRANSITION STRIPS:


TS-1 TRIM AT PORCELAIN WALL TILE EDGES
SCHLUTER SYSTEMS
SCHIENE
FINISH: SATIN ANODIZED ALUMINUM (AE)

TS-2 RESILIENT/CARPET TO RESINOUS/CONCRETE FLOORING
TRANSITION
SCHLUTER SYSTEMS
VINPRO-U
FINISH: SATIN ANODIZED ALUMINUM (ACGB)


TS-3 ATHLETIC WOOD FLOORING TO CONCRETE/LVT/CARPET
ROBBINS SPORTS SURFACES
MANUFACTURER-PROVIDED THRESHOLD COVER PLATE

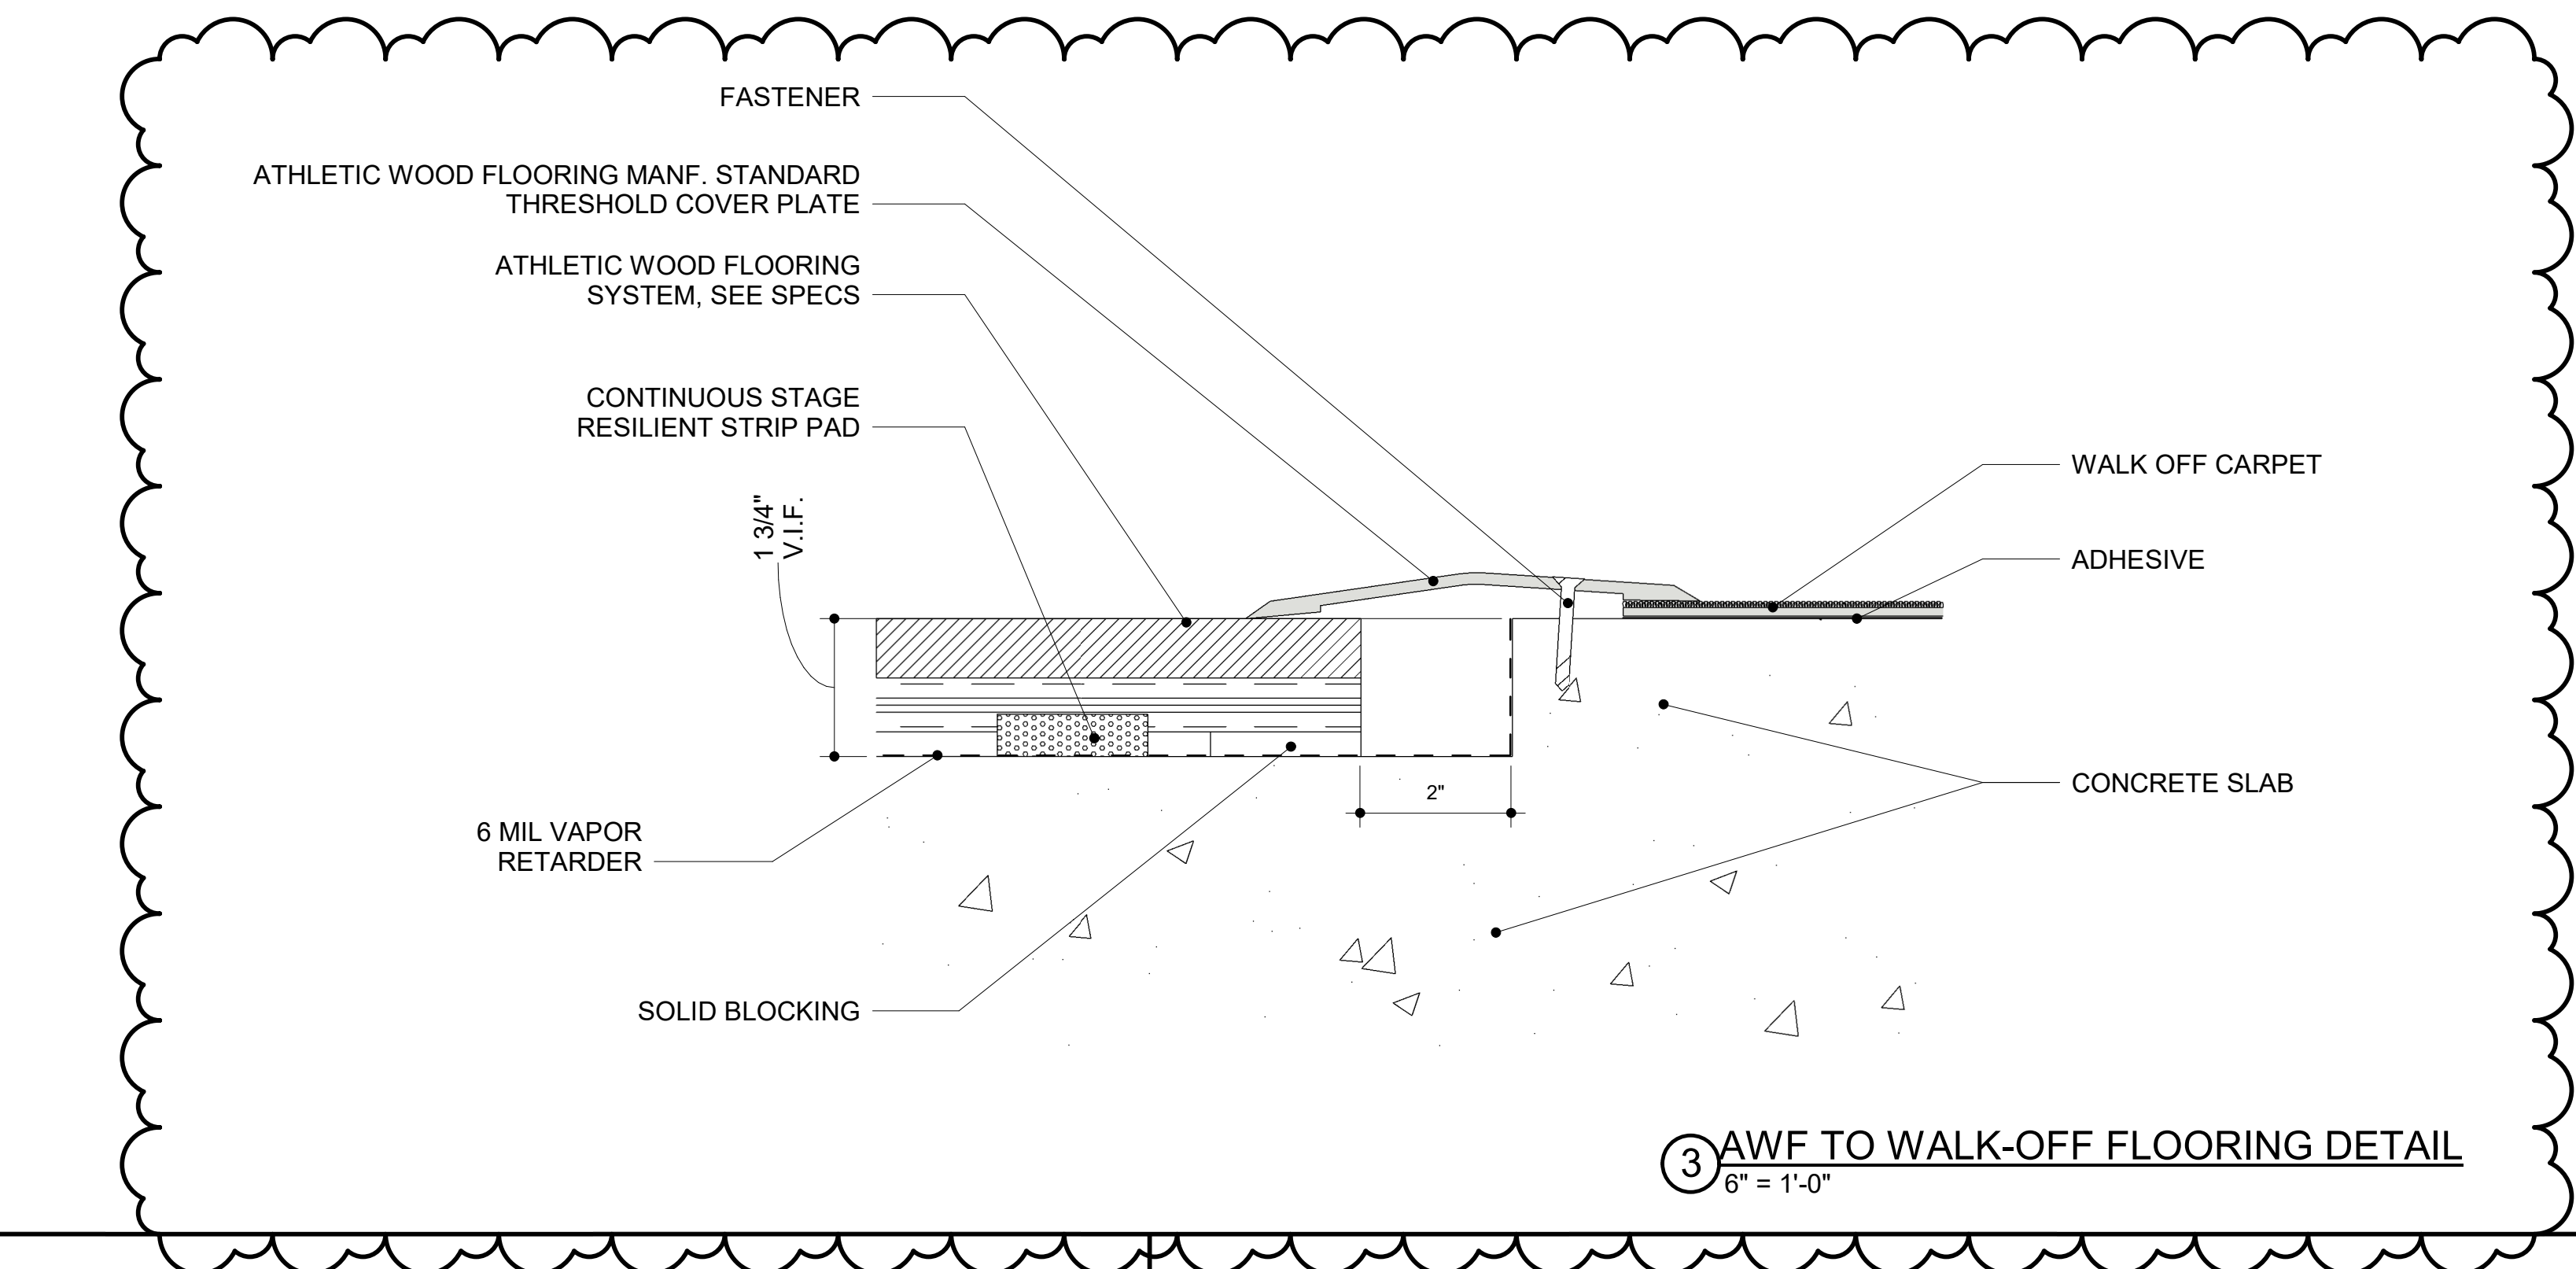

③ AWF TO WALK-OFF FLOORING DETAIL
6" = 1'-0"

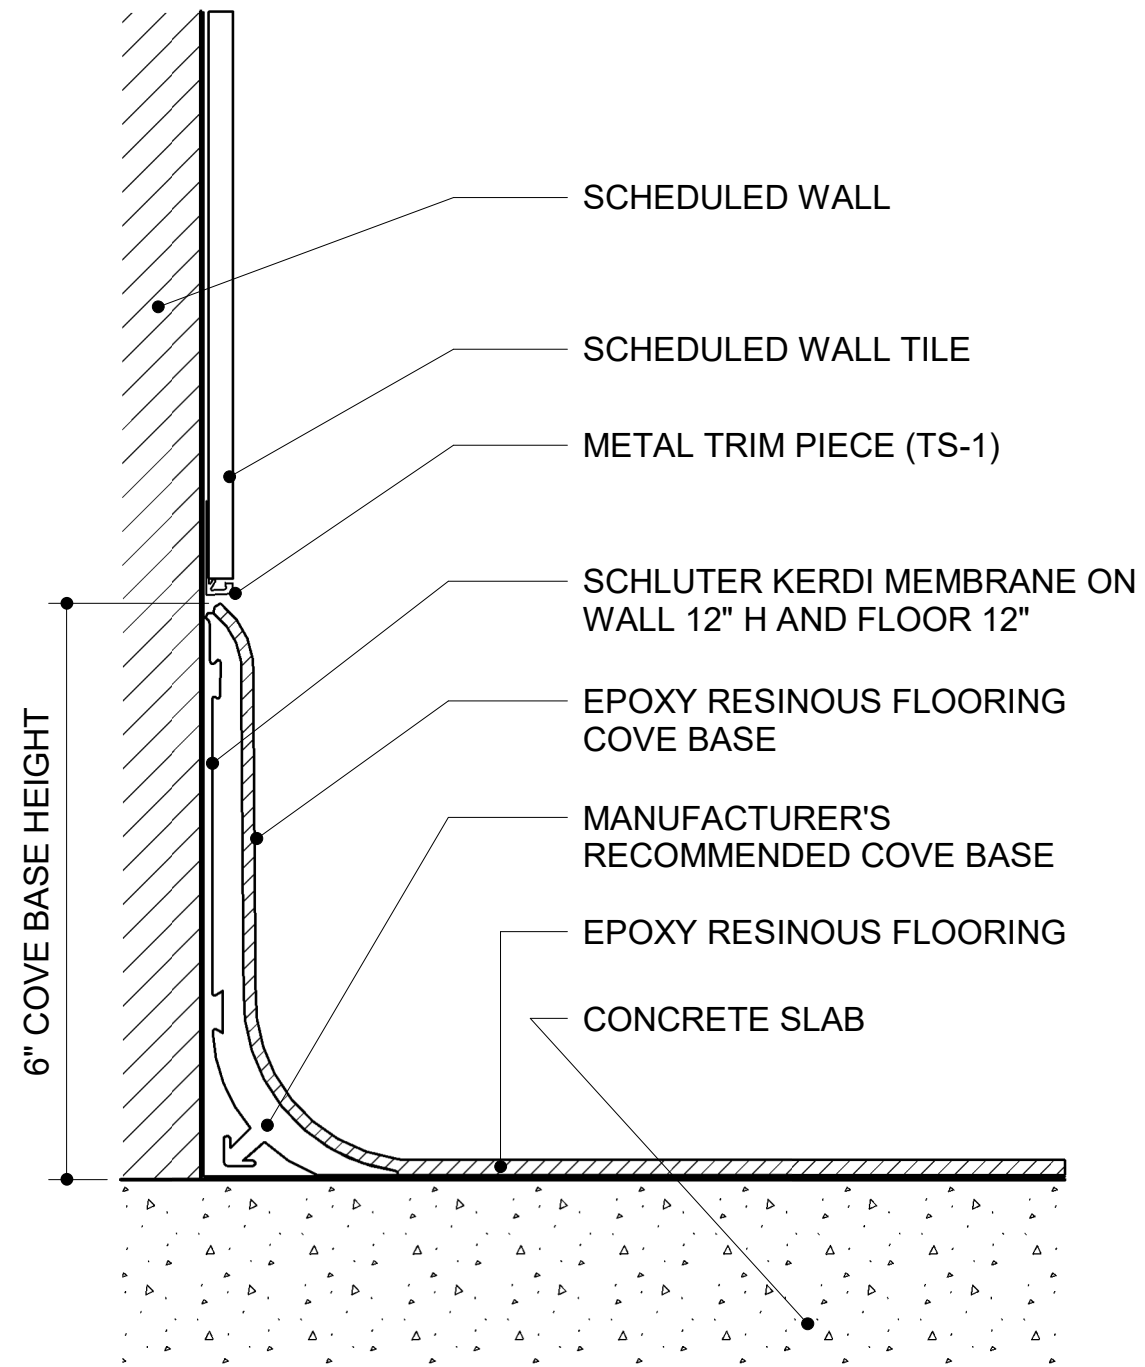

② RESINOUS FLOORING BASE DETAIL
6" = 1'-0"

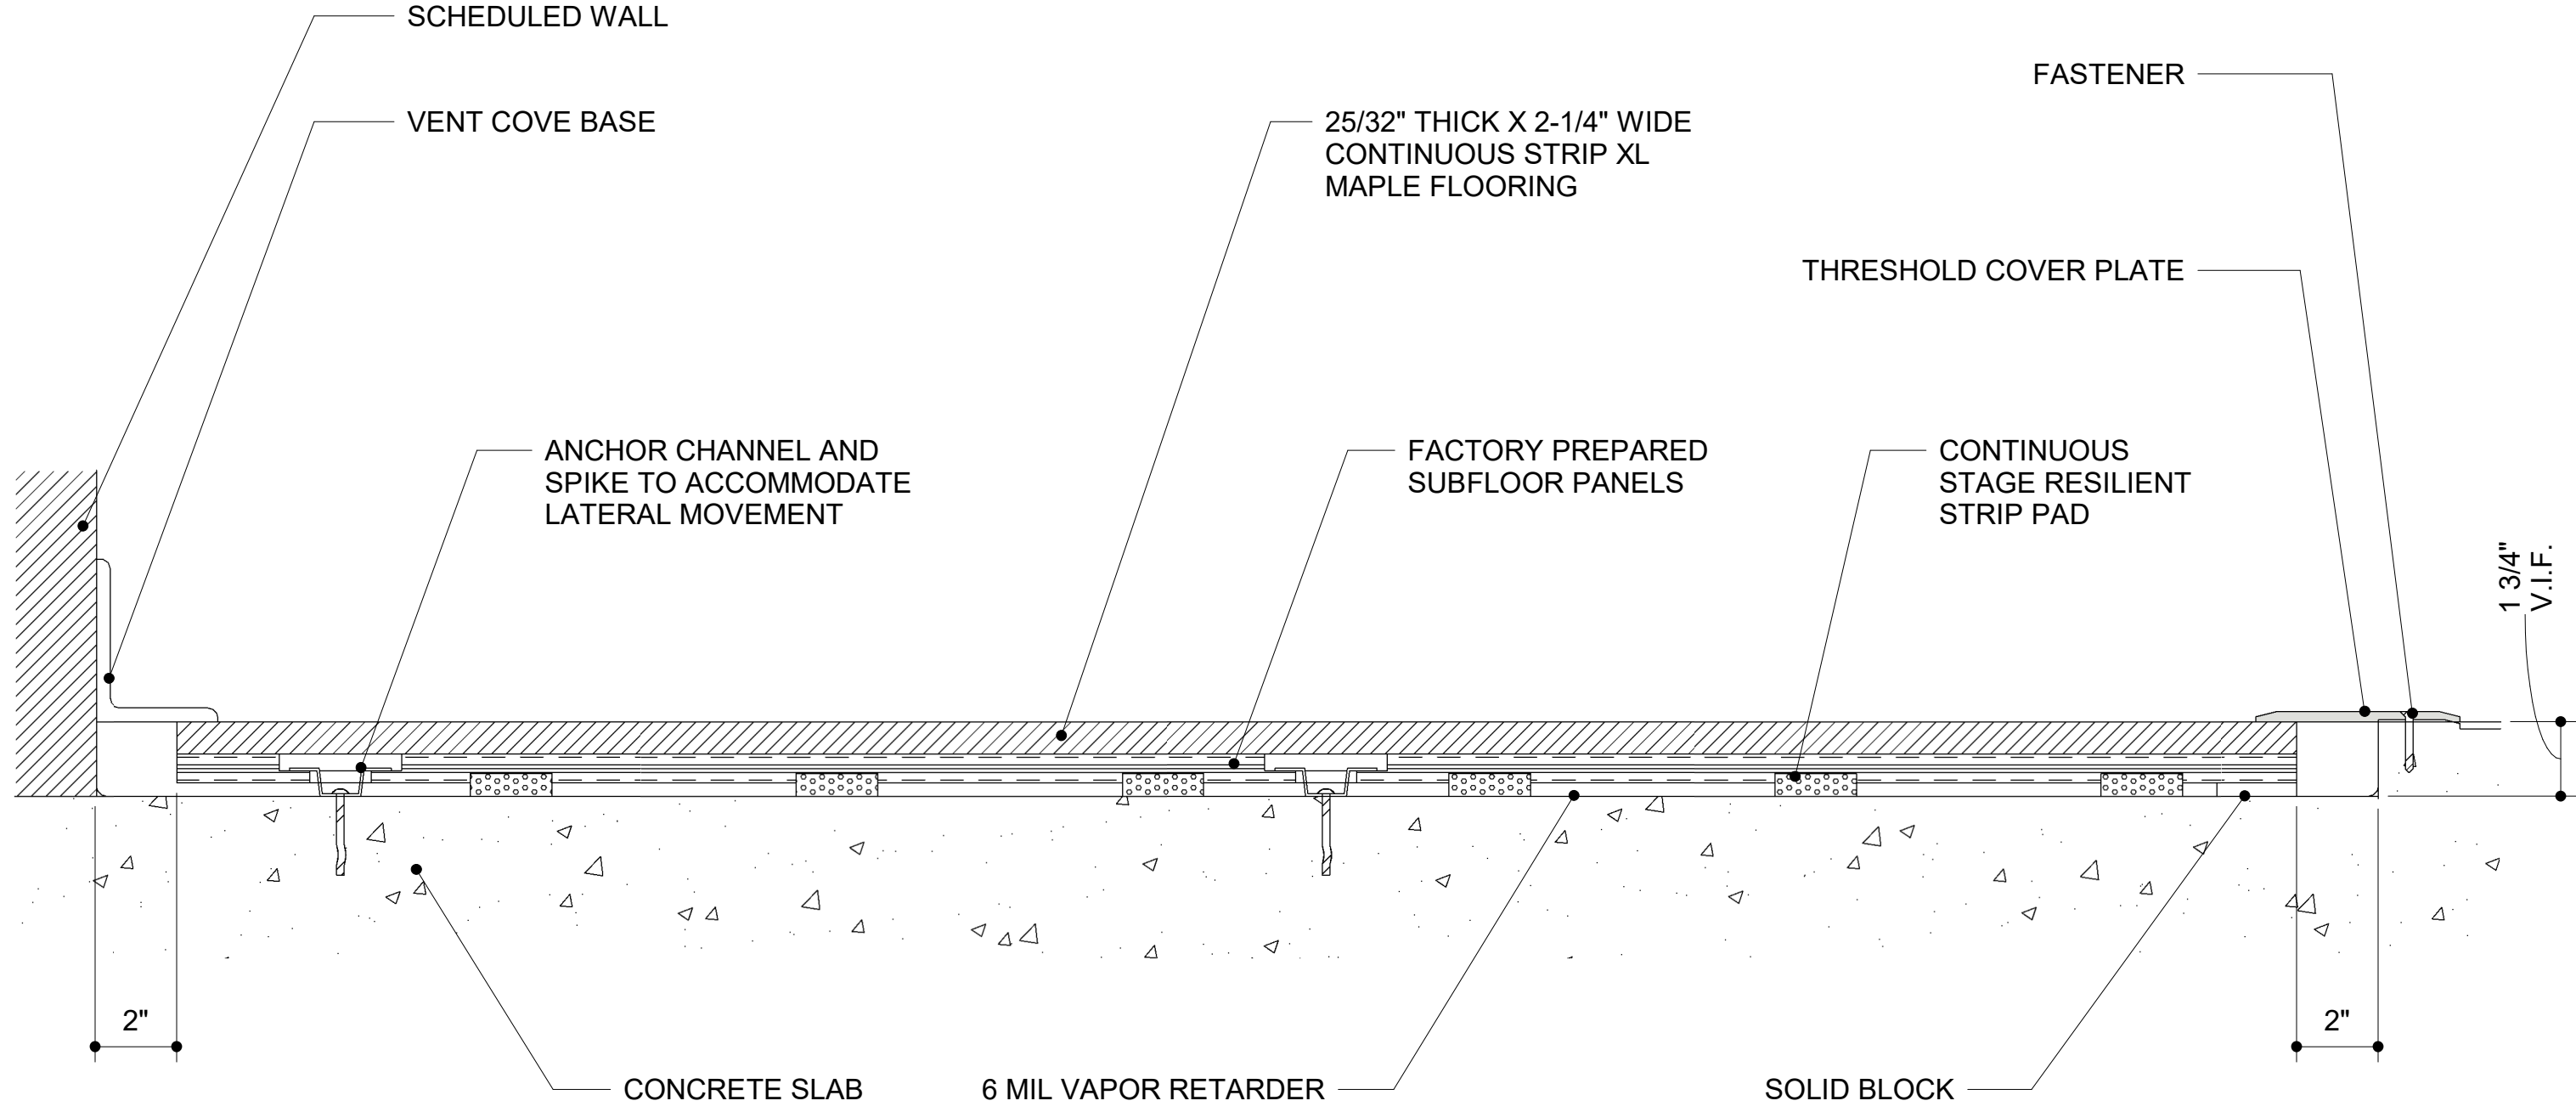

① ATHLETIC WOOD FLOORING DETAIL
3" = 1'-0"