

CS1

PROJECT DATA

Florida Administrative Codes, Chapter 69-23, 69-44, and 69-45
FLORIDA BUILDING CODES
 Florida Building Code 2nd Edition (2023) – Building
 Florida Building Code 2nd Edition (2023) – Accessibility
 Florida Building Code 2nd Edition (2023) – Test Protocols
 Florida Building Code 2nd Edition (2023) – Mechanical
 Florida Building Code 2nd Edition (2023) – Plumbing
 Florida Building Code 2nd Edition (2023) – Fuel Gas
 Florida Building Code 2nd Edition (2023) – Energy Conservation
 Minimum Design Loads and Associated Criteria for Buildings and
 Structures


CONSTRUCTION (FBC)	TYPE II, UNSPRINKLED
CONSTRUCTION TYPE (NPA)	TYPE II (0.00.01) UNSPRINKLED
OCCUPANCY	B-BUSINESS
EXISTING BUILDING AREA	4200 SQUARE FEET
RENOVATION AREA	1236 SQUARE FEET
ADDITIONAL SQUARE FOOTAGE	0 SQUARE FEET

NUMBER OF OCCUPANTS

EXISTING EXITS
27 INCHES OF EXIT WIDTHS
FEC TABLE (1004.12)
102 PERSONS = 27'
0.2' PER PERSON SERVED
28 OCCUPANTS (50 SF/OCCUPANT)
PER BUILDING OCCUPANCY:
TOTAL BUILDING
REQUIRED EXIT WIDTHS
(2 DOORS x 7' EACH = 14'
12 DOORS @ 36" = 72'

EXISTING EXITS

PATH OF TRAVEL
TRAVEL DISTANCE TO HIT
DIFFUSION WITH EMERGENCY BACK-UP-SEE
ELECTRICAL
THE EXTINGUISHING CABINET
EMERGENCY LIGHT, BATTERY BACK-UP

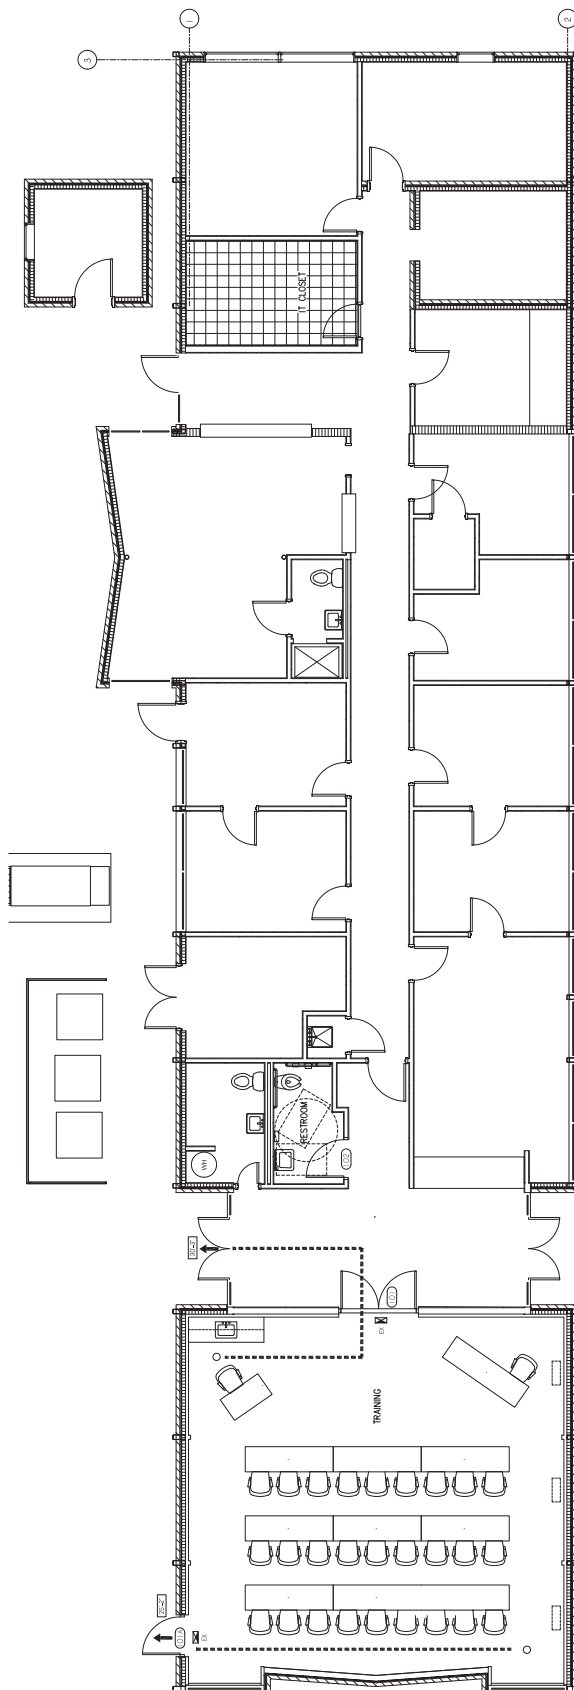




City of Milton Utility Workforce
Training / Operations Facility
in Conjunction with Agreement HL173
6794 Dixon St.
Milton, FL
GMC Project #: AFEN240038

[illegible]

720 Bayfront Parkway, Suite 200
Pensacola, FL 32502
T 850.432.0706
GMCNETWORK.COM
Kelly Wiscorok -
Qualifying Agent
FL Architect AR96359

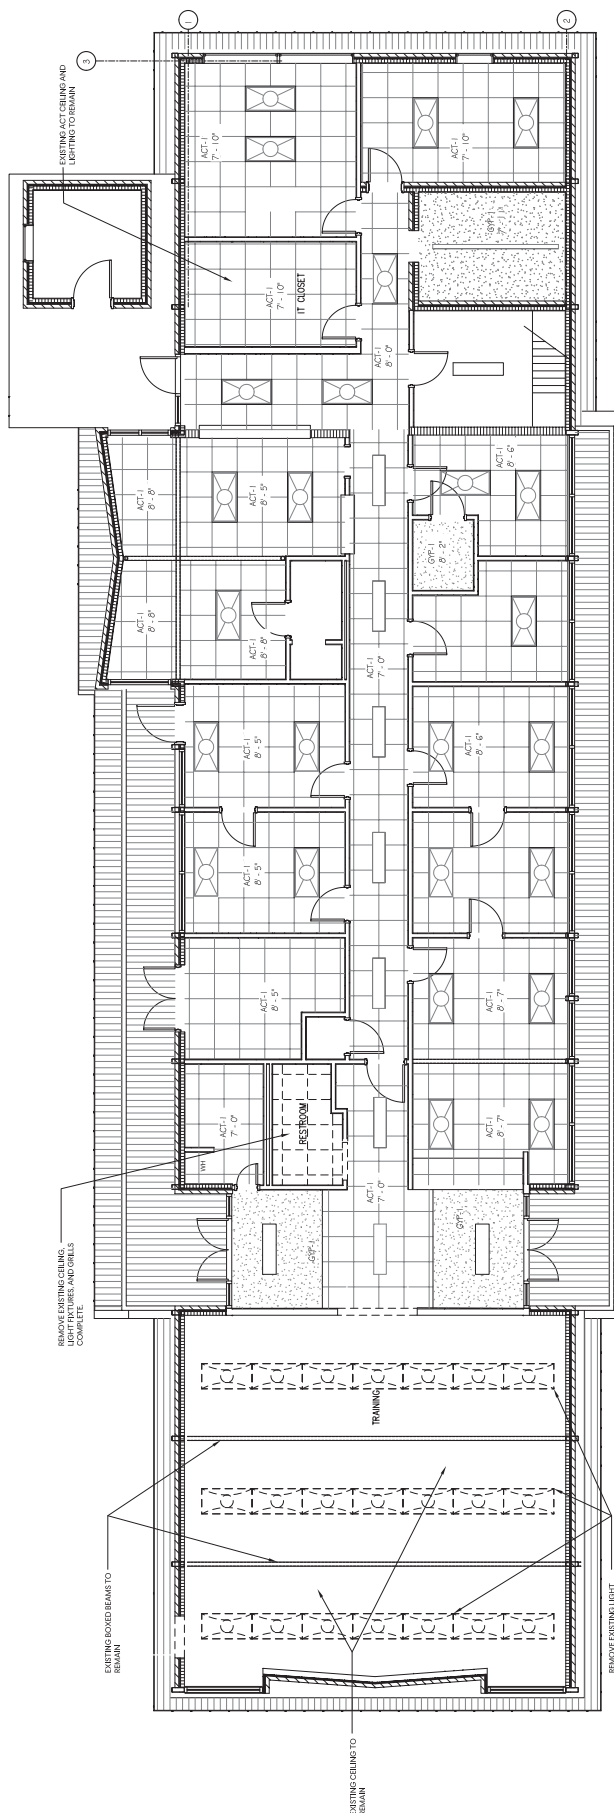

1 DEMOLITION REFLECTED CEILING PLAN
PL02 SCALE: 1/4" = 1'-0"



City of Milton Utility Workforce
Training / Operations Facility
in Conjunction with Agreement HL173


GMC Project #: APEN240038
Milton, FL
6794 Dixon St.

ISSUE	DATE	Bid Documents
DATE	08/18/2025	
CHECKED BY:		
DRAWN BY:		


720 Bayfront Parkway, Suite 200
Pensacola, FL 32502
T 850.432.0706
F 850.432.0708
gmcnetwork.com
Kelli Wescorck -
Qualifying Agent
FL Architect AR963599



2. TRAINING ROOM WALL SECTION
SCALE: 3/4" = 1'-0"

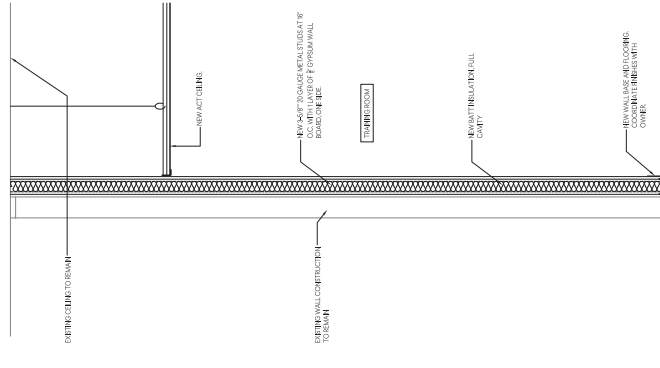



1. TRAINING ROOM WALL SECTION
SCALE: 3/4" = 1'-0"

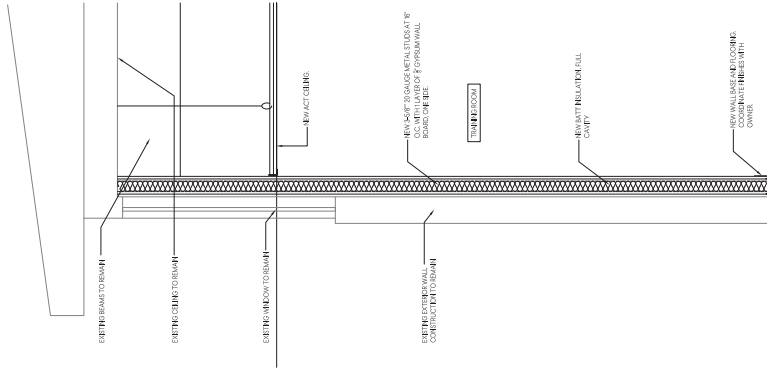


③ CABINETRY ELEVATION

3 CABINETRY
A4.10 SCALE: 1/4" = 1'-0"


NOTES:
1. SEE ELEVATIONS FOR DIMENSIONS AND CASEWORK CONFIGURATIONS.
2. SEE SPECIFICATIONS FOR ALL CABINET HARDWARE.
3. SEE FINISH LEGEND FOR PLASTIC LAMINATE FINISH SELECTIONS.

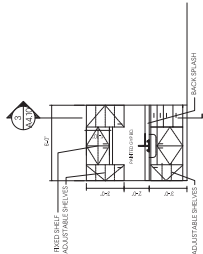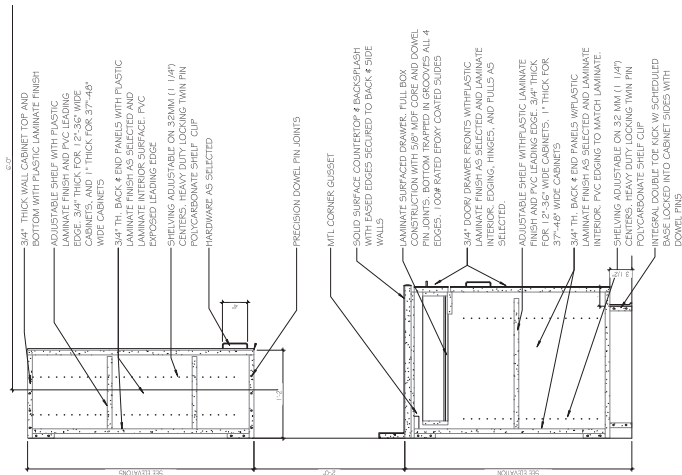

2 CABINETRY ELEVATION
A4.10 SCALE: 1/4" = 1'-0"

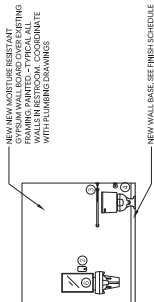


1 RESTROOM ELEVATION
A4.10 SCALE: 1/4" = 1'-0"

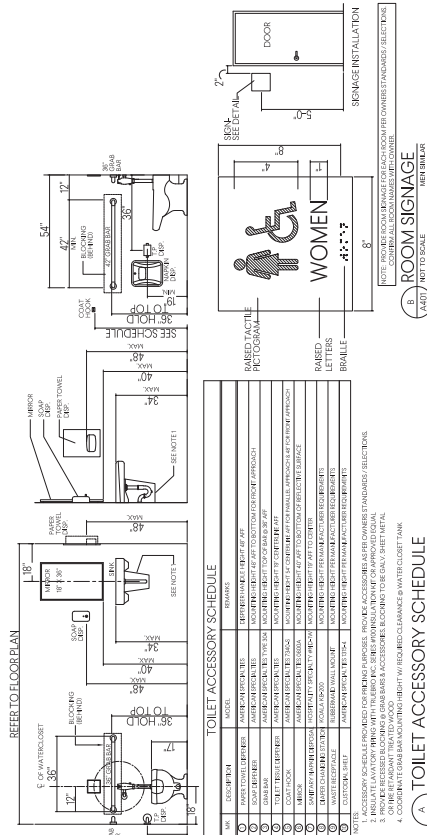

A TOILET ACCESSORY SCHEDULE

B) ROOM SIGNAGE


DOOR, FRAME, AND HARDWARE SCHEDULE					
DOOR NO.	SIZE	DOOR TYPE	DOOR MATERIAL	HW SET	UNDER-CUT

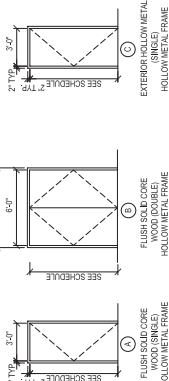

1. DOOR ELEVATIONS

SCALE: 1/4" = 1'-0"

HARDWARE SET 1		HARDWARE SET 2		HARDWARE SET 3	
SINGLE INTERIOR DOOR		DOUBLE INTERIOR DOOR		SINGLE EXTERIOR DOOR	
1 EA. LEVER LOCKSET		1 EA. LEVER LOCKSET		1 EA. LEVER LOCKSET	
3 EA. HINGES		6 EA. HINGES		3 EA. HINGES	
3 EA. STOPS		2 EA. STOPS		1 EA. STOPS	
3 EA. SILENCERS		6 EA. SILENCERS		1 EA. SILENCERS	
1 EA. WEATHER STRIP		1 EA. WEATHER STRIP		1 EA. WEATHER STRIP	

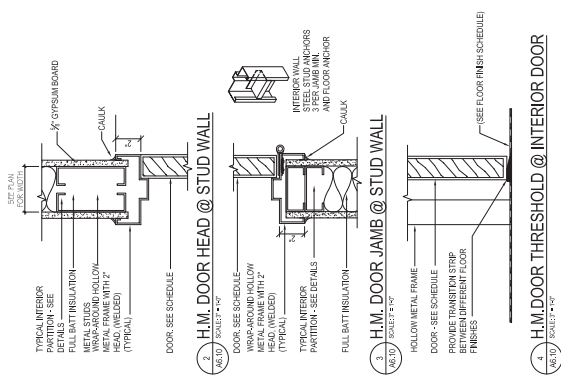



ROOM FINISH SCHEDULE											
